


Foundation Plan
(1:50)

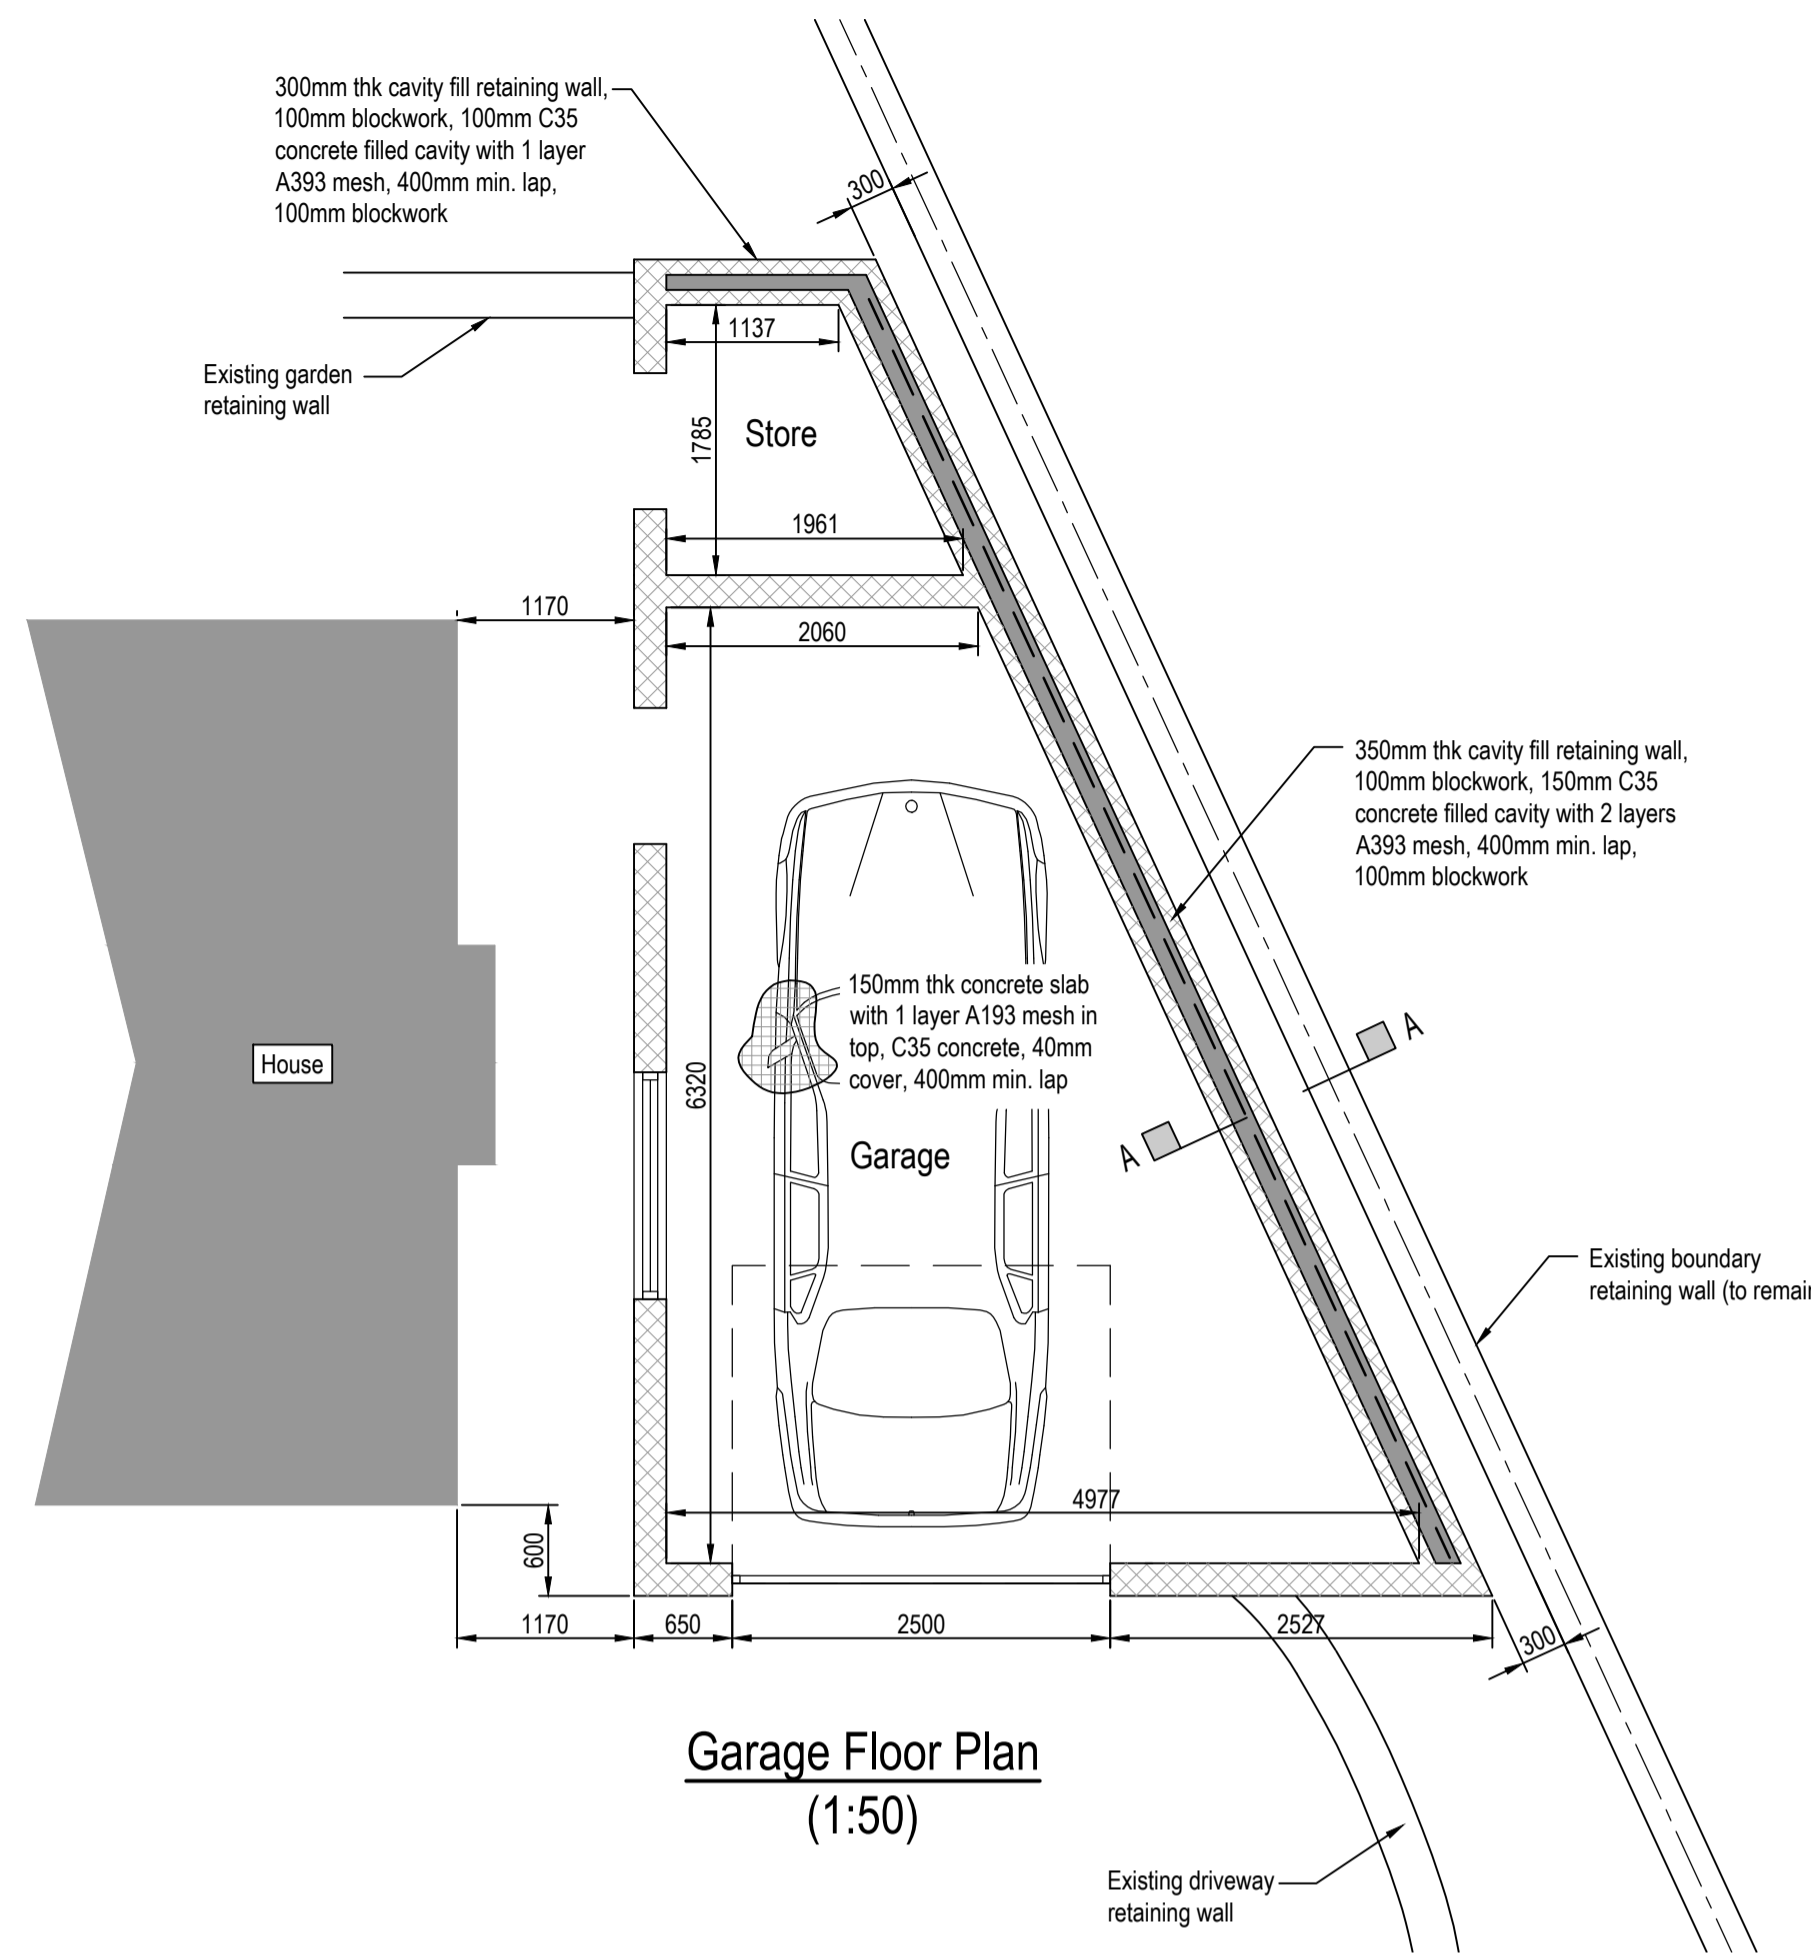


Garage Floor Plan
(1:50)

⚠	Activity: Trench Excavation
	Hazard: Trench collapse, services confined spaces
⚠	Activity: Structural Alterations
	Hazard: Temporary stability, structural movement, toxic materials, working adjacent to occupied areas

General Notes:

- Do not scale drawings. The Contractor is to check all dimensions on site before carrying out works.
- This drawing is to be read in conjunction with the Architect's drawings which should be used to verify layout, setting out, finishes etc. any discrepancies are to be brought to the attention of the Architect prior to construction.

- All dimensions to be checked and confirmed on site
- Location of any existing live services to be confirmed by Contractor prior to excavating
- Contractor to provide adequate temporary support to boundary wall and provide method statement for construction of retaining wall

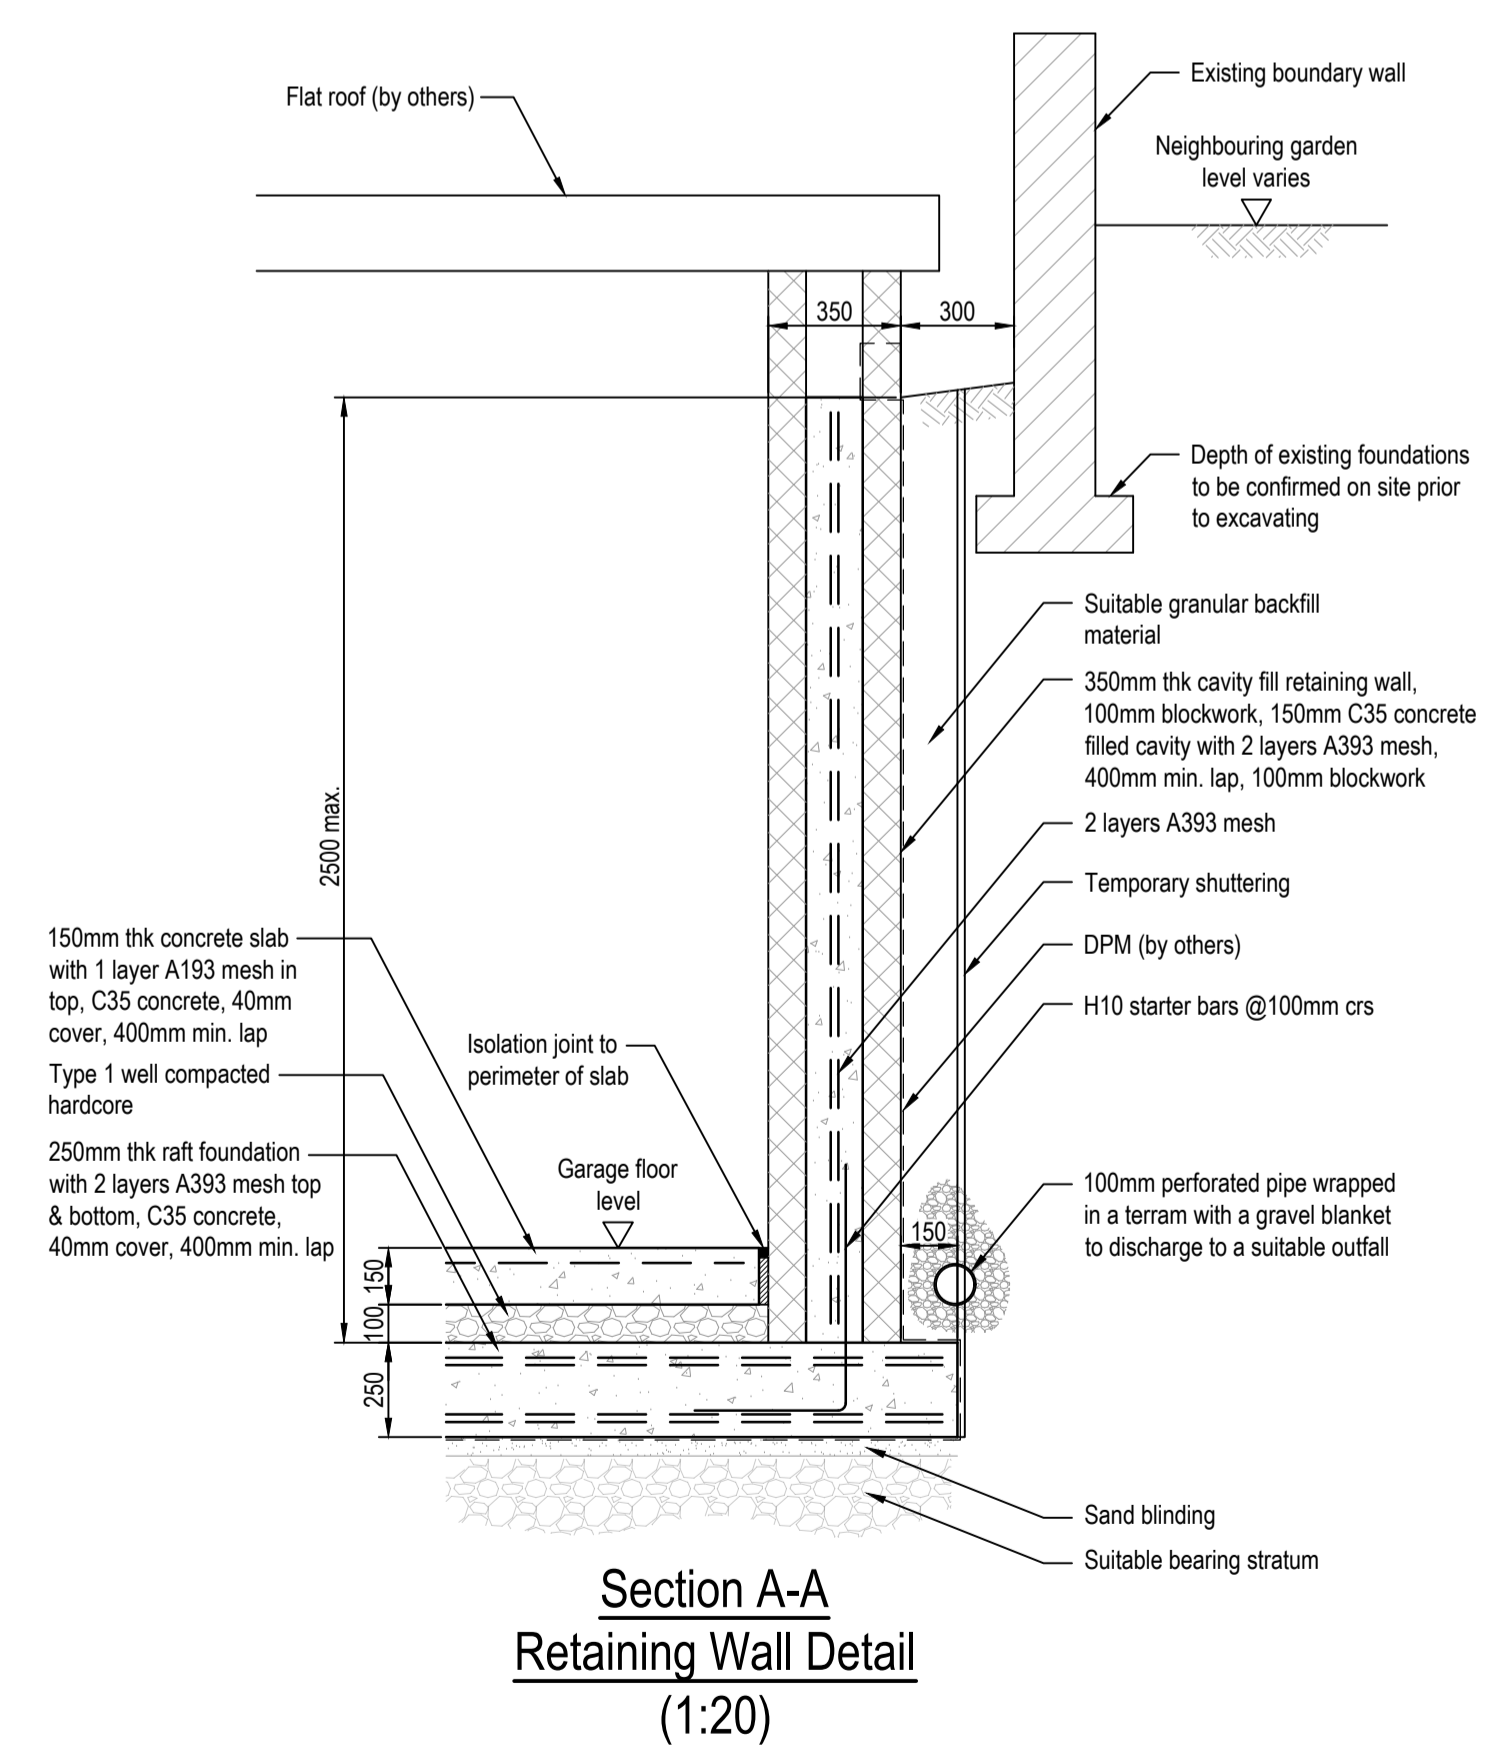

Section A-A Retaining Wall Detail
(1:20)

For Comment

P02	SM	15.02.24	removed site plan and elevation.
P01	EW	16.01.24	Issued for comment.
Mark	Made by	Date	Revision
Job Title		Job No.	
28 Nab Lane, Bradford		23-915	
		Drawing No. 01	
		Revision P02	
Drawing Title		Date	Drawn By
Garage Structural Plans and Details		16.01.24	EW
			Checked SM



The Old Hall, 23 Park Road,
Bingley, West Yorkshire, BD16 4BQ 01274 566696
mail@holdgateconsulting.com

Scale as shown @A1