

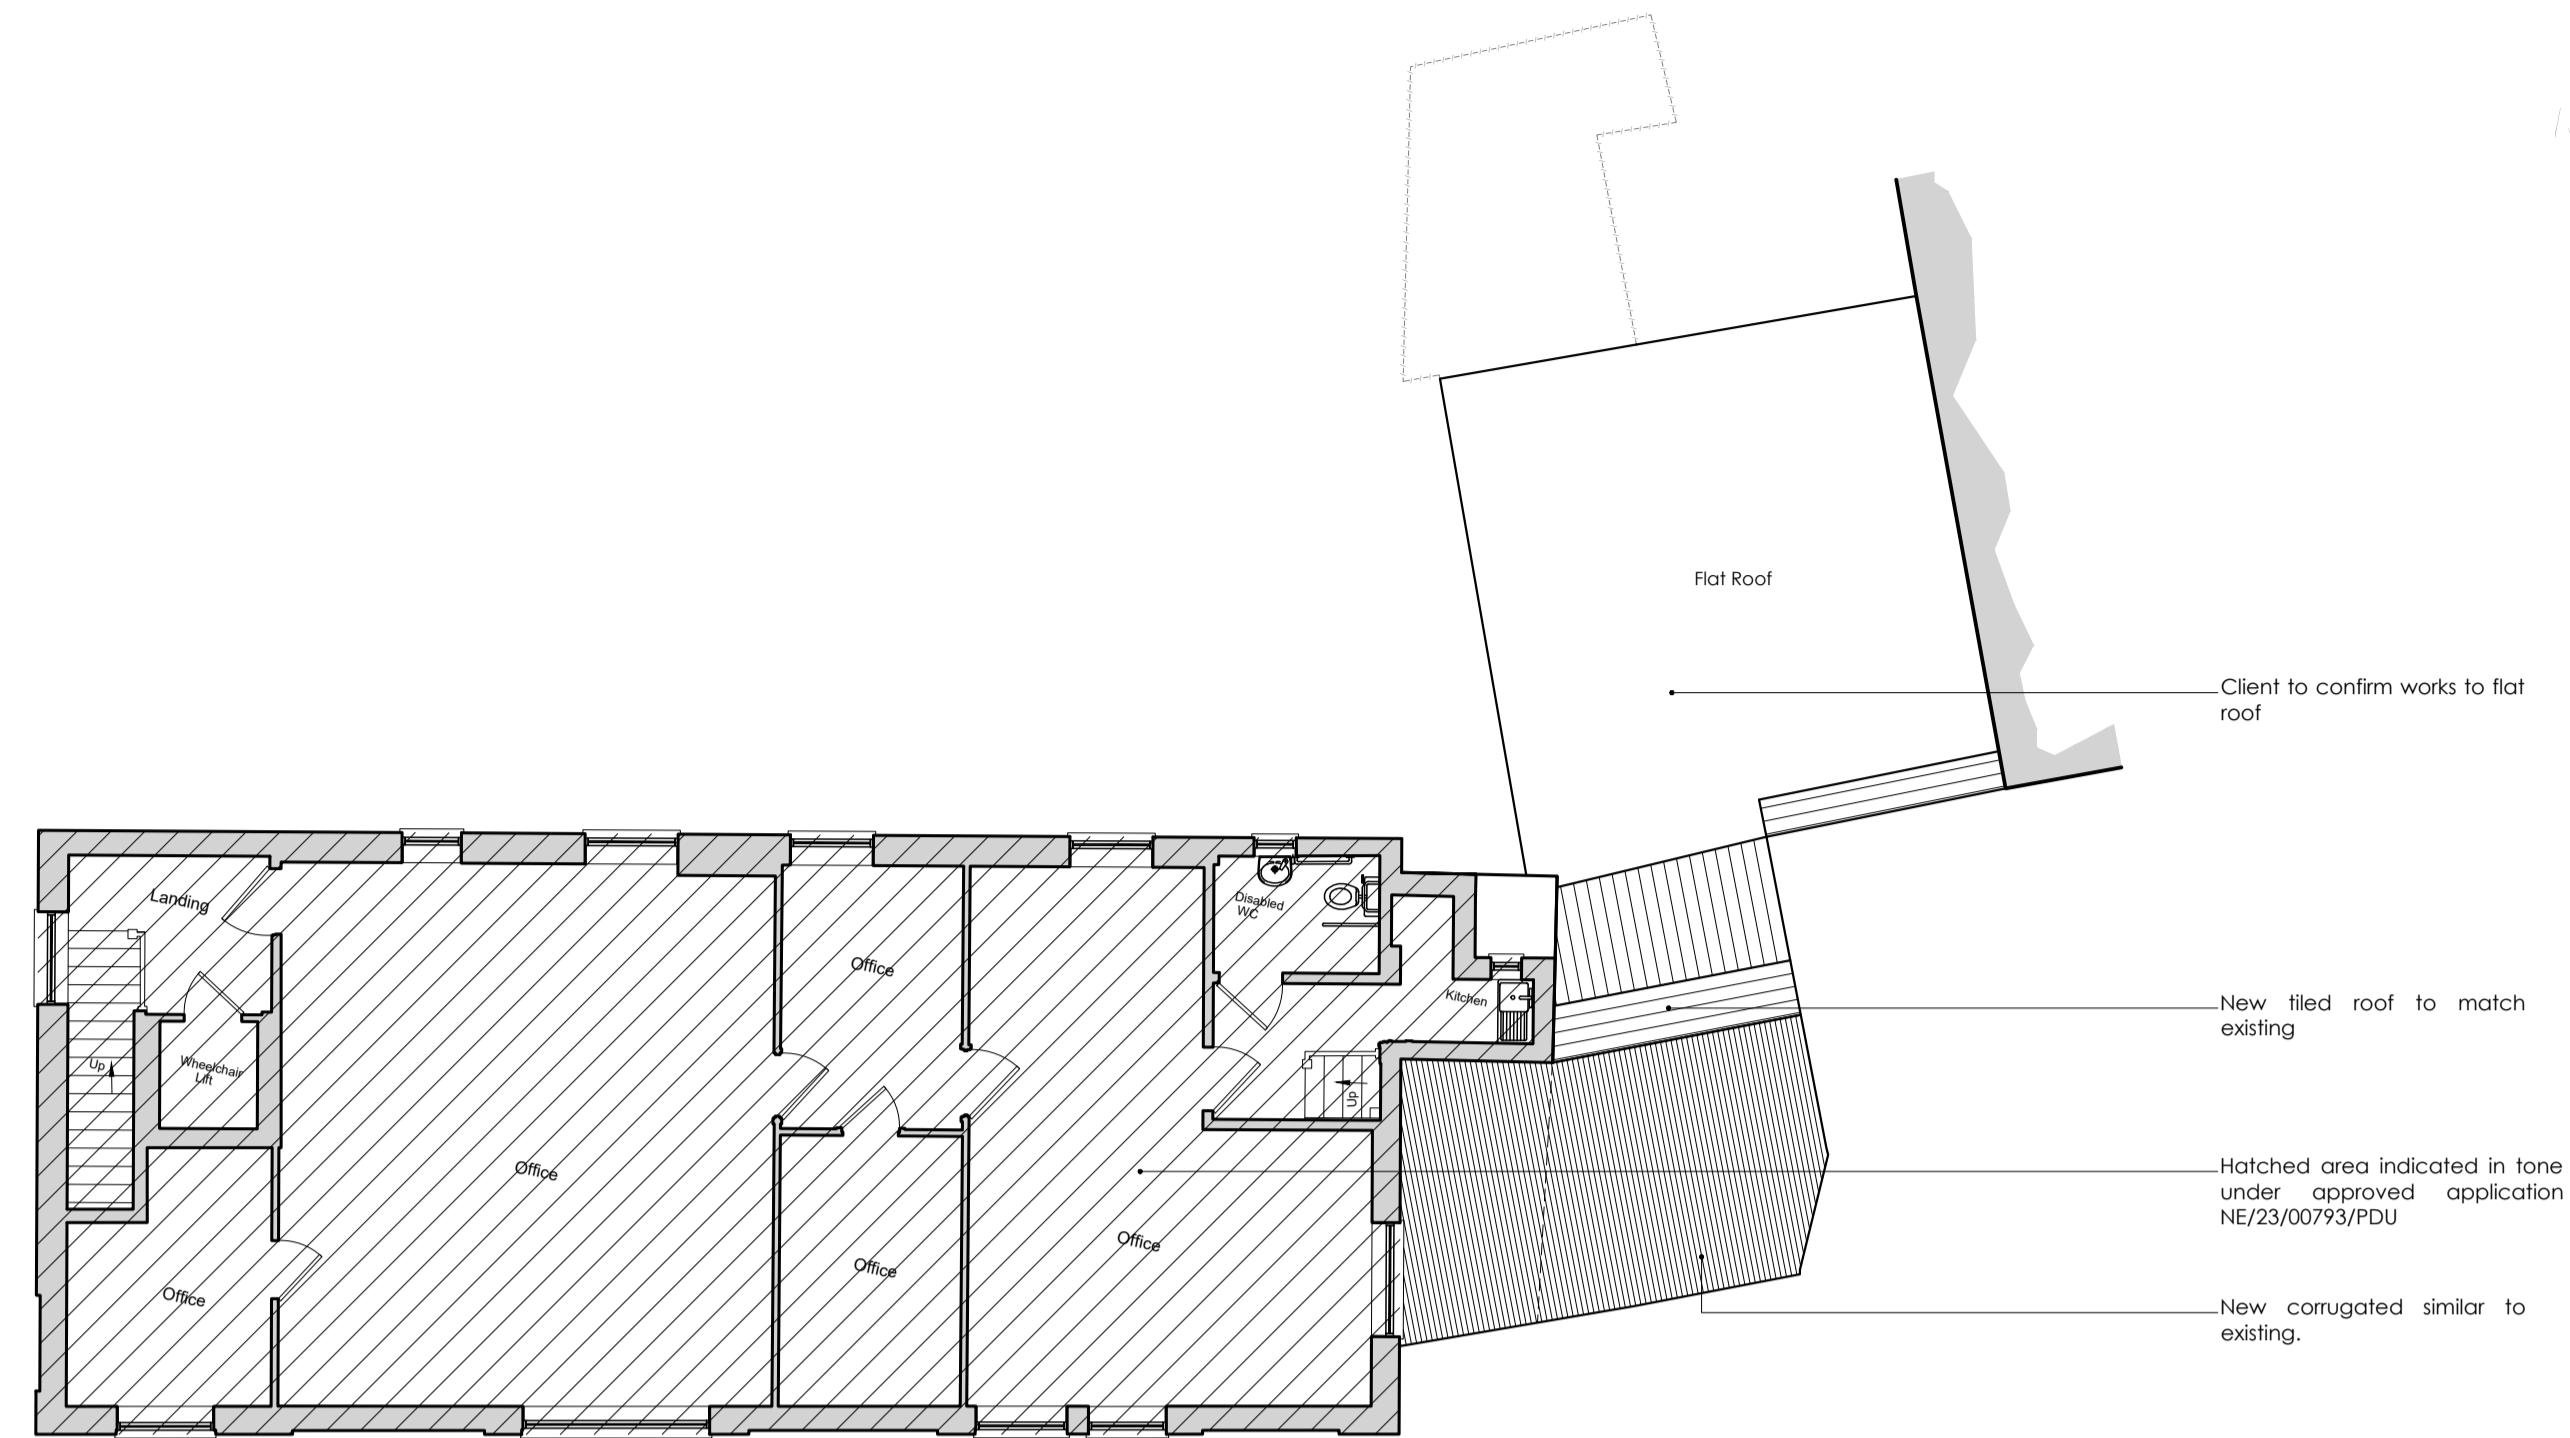
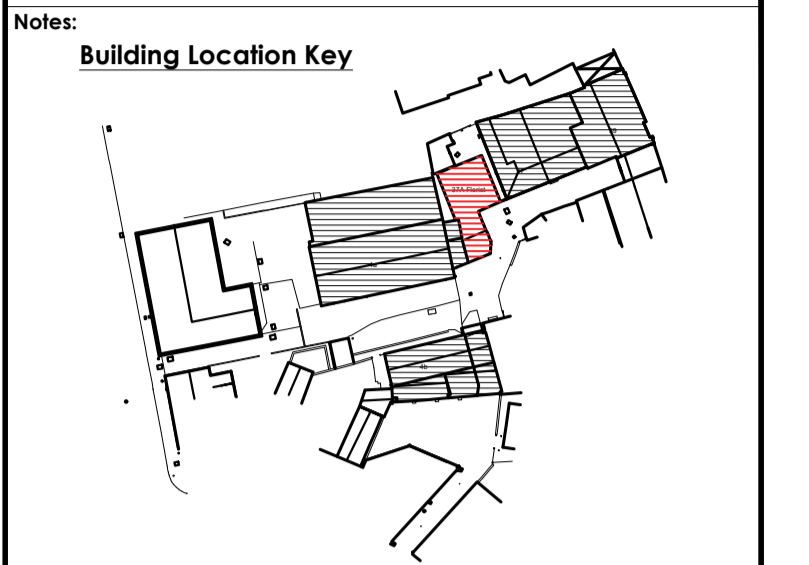


Printed or electronic copies of this drawing can be scaled for planning purposes only. Any discrepancies with this drawing to be reported and clarified prior to commencing work on site, if in doubt - Ask.  
 Corporate Architecture Ltd accept no responsibility for works not undertaken fully in accordance with this drawing and relevant specifications.  
 Copyright © Corporate Architecture Limited

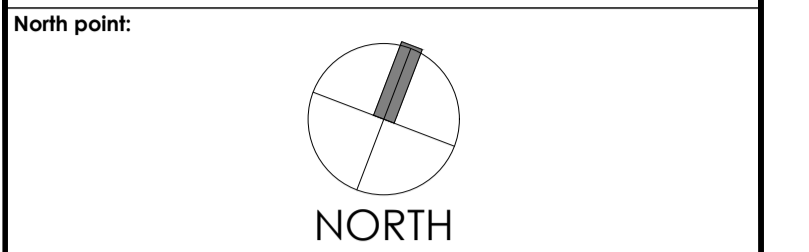

First Floor Plan

1:100

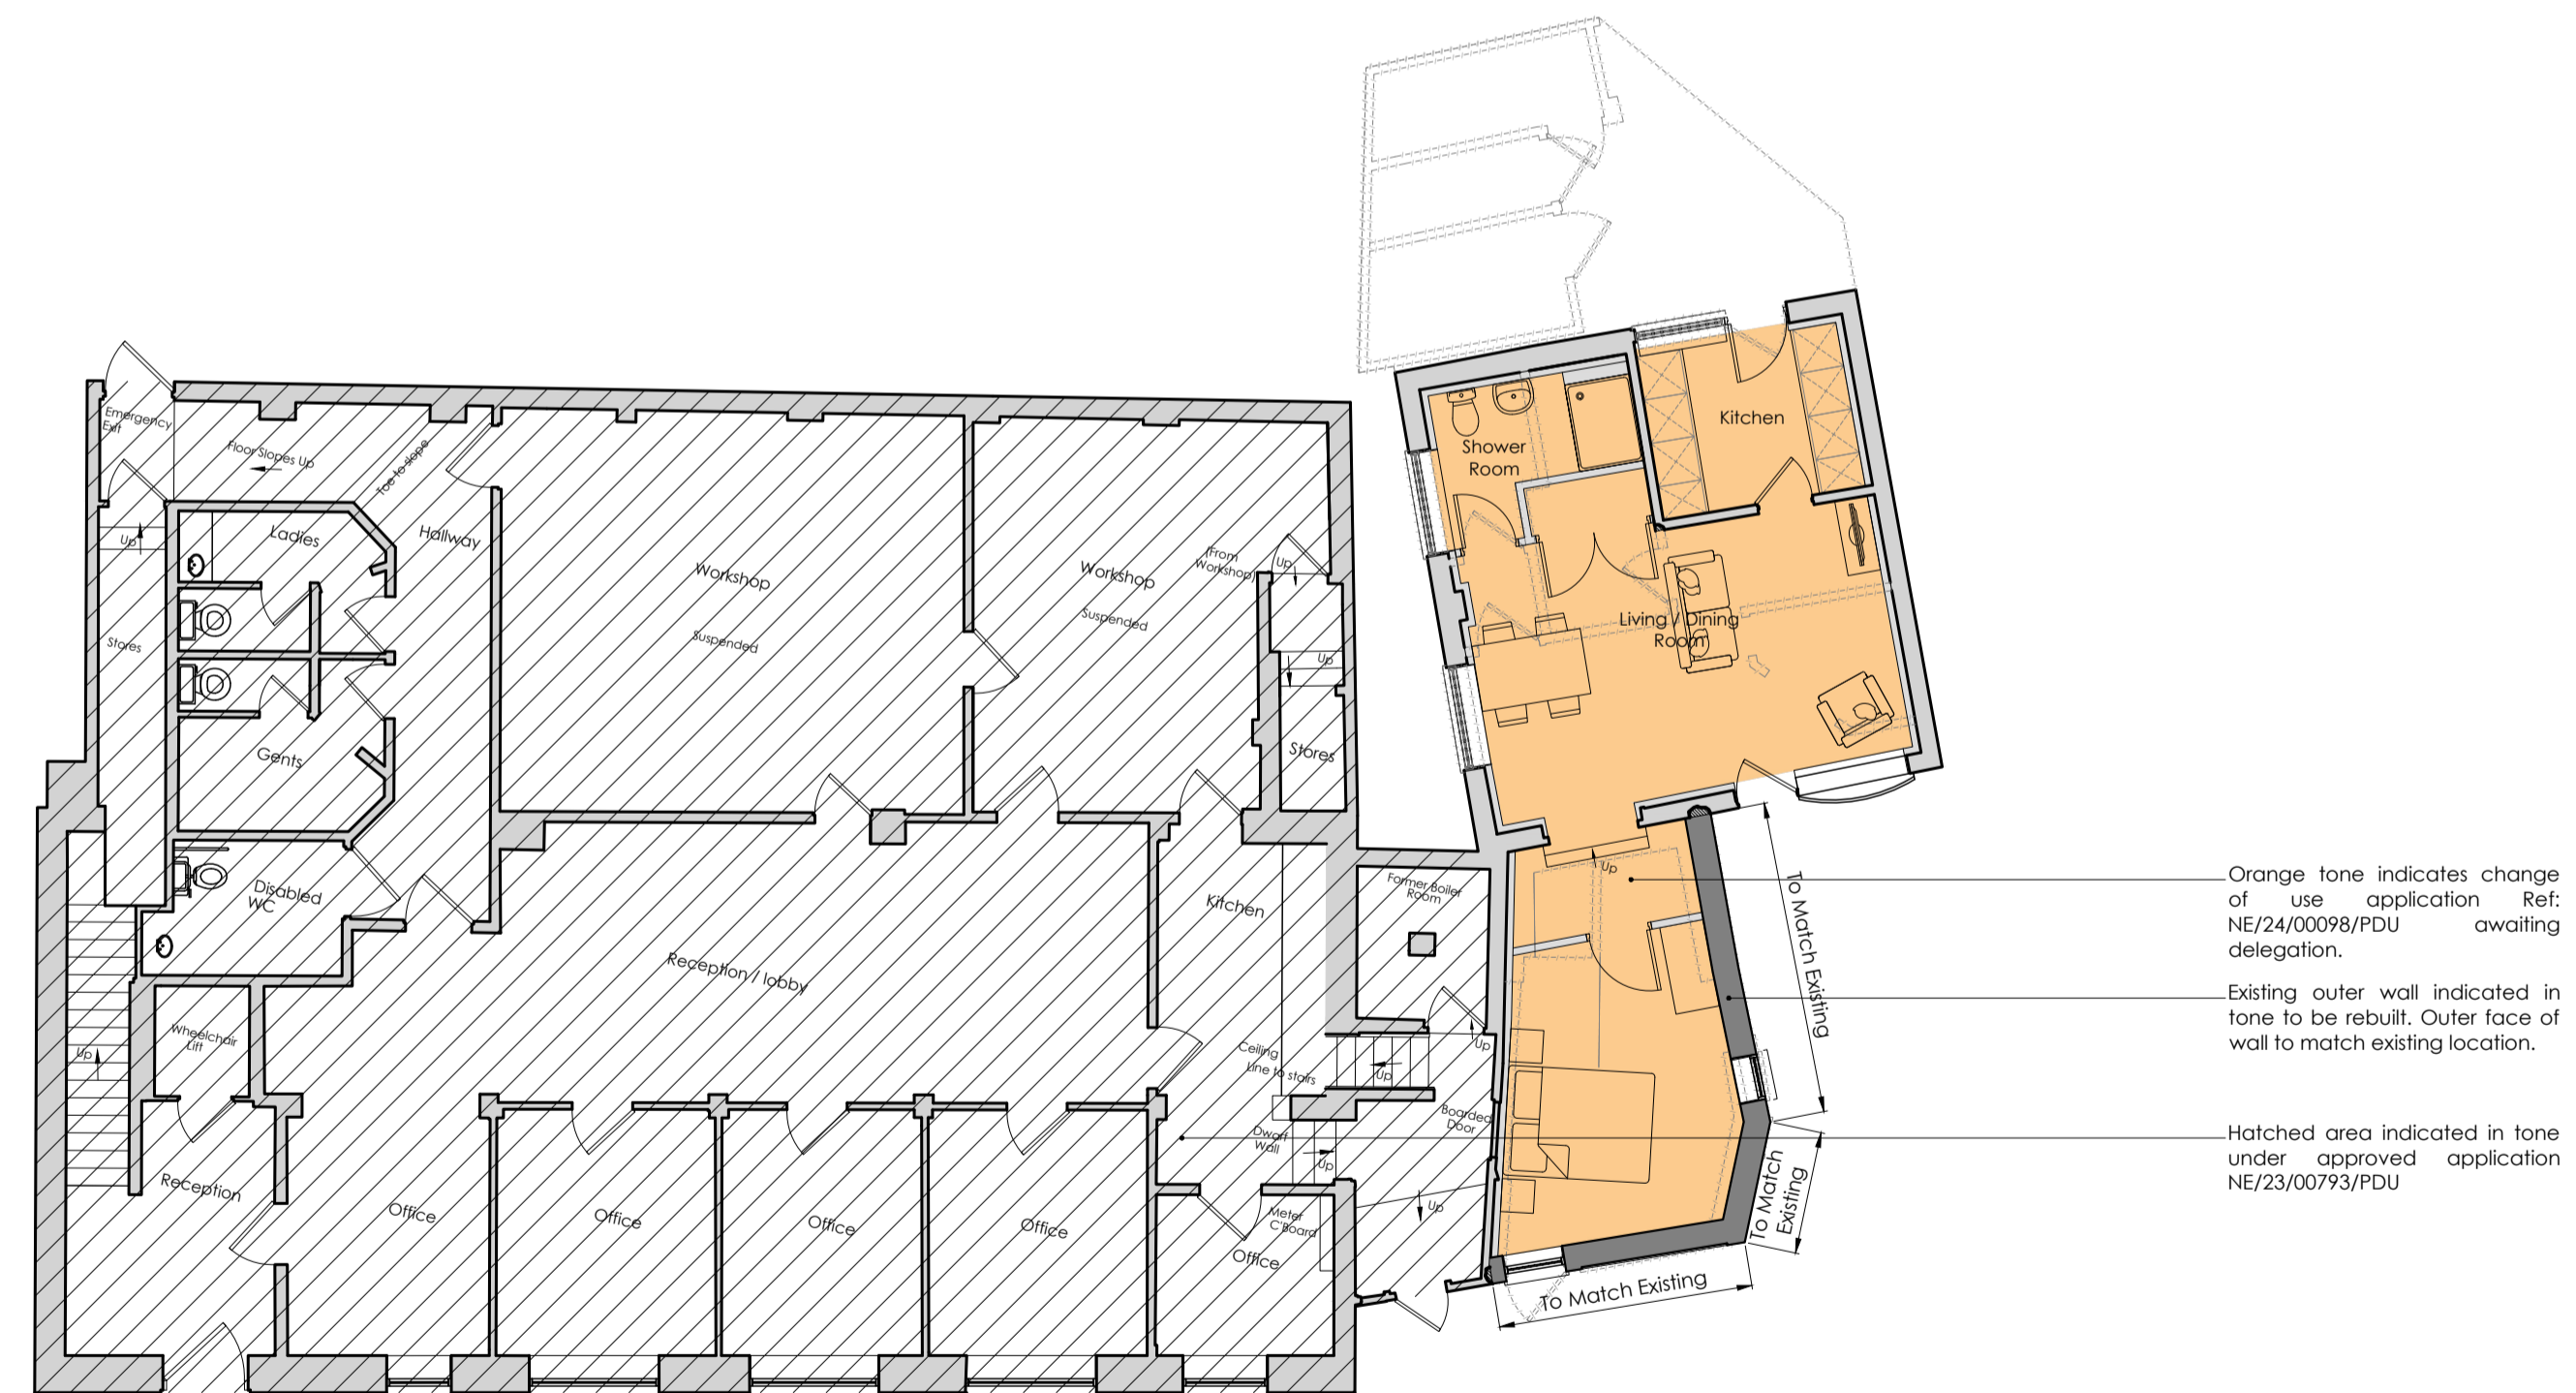

Ground Floor Plan


1:100

Revision Log:

Rev:	Description:	By:	Date:
P1	Planning Issue	JB	20/02/24
PD	Planning Issue	JB	06/02/24

Project:  
 37A High Street,  
 Rushden,  
 NN10 9YS

Client:  
 Tim Price

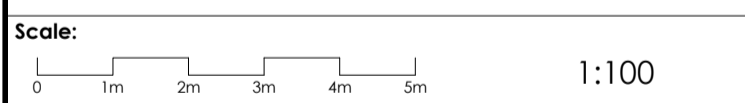

Drawn by:	Checked:	Date:	Paper Size:
OS		Jun' 23	A1

Drawing Title:  
 37A - Proposed Plans

Drawing Status:  
 PLANNING ISSUE

Drawing Number:	Revision Number:
5658/TP/23/613	P1



**CORPORATE ARCHITECTURE LIMITED**  
**CHARTERED ARCHITECTS**

HEAD OFFICE  
 Venari House, 1 Imbush Way,  
 Market Harborough,  
 Leicestershire, LE16 7XY  
 Tel: 01858 467476