



Existing Ground Floor Plan
Scale 1:100




Rear (South) Elevation
Scale 1:100

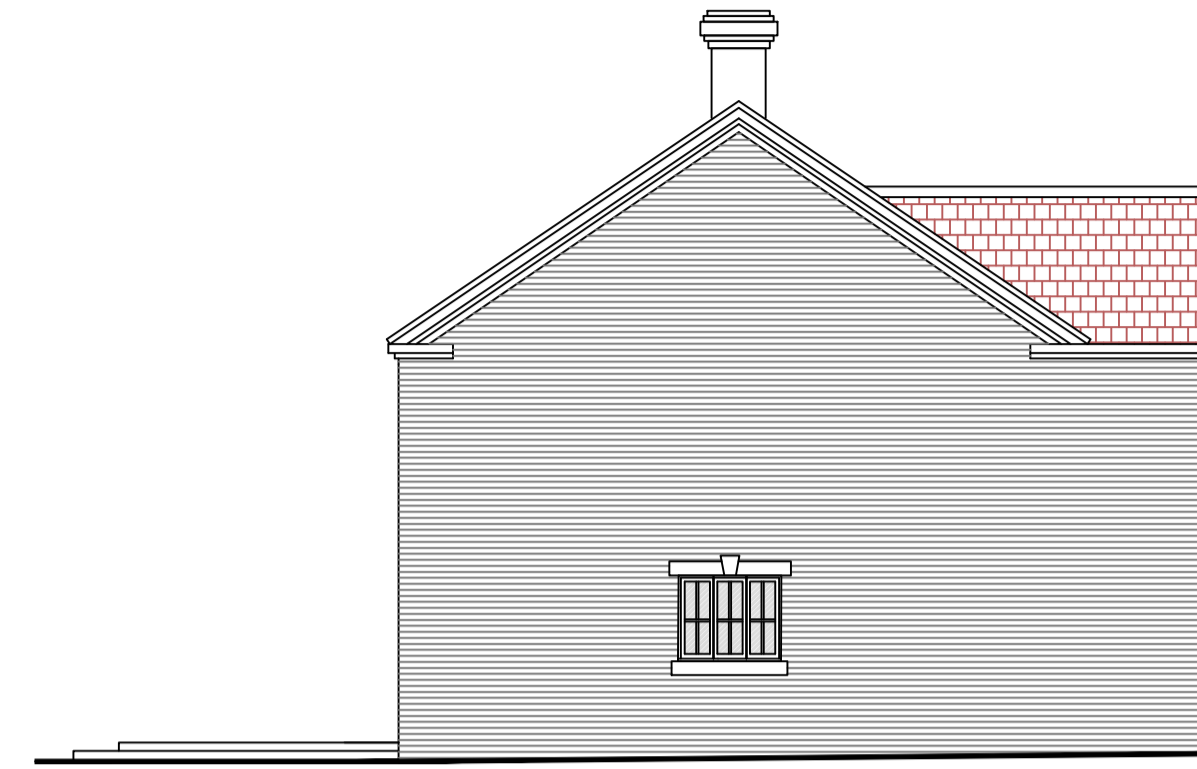

Side (East) Elevation
Scale 1:100

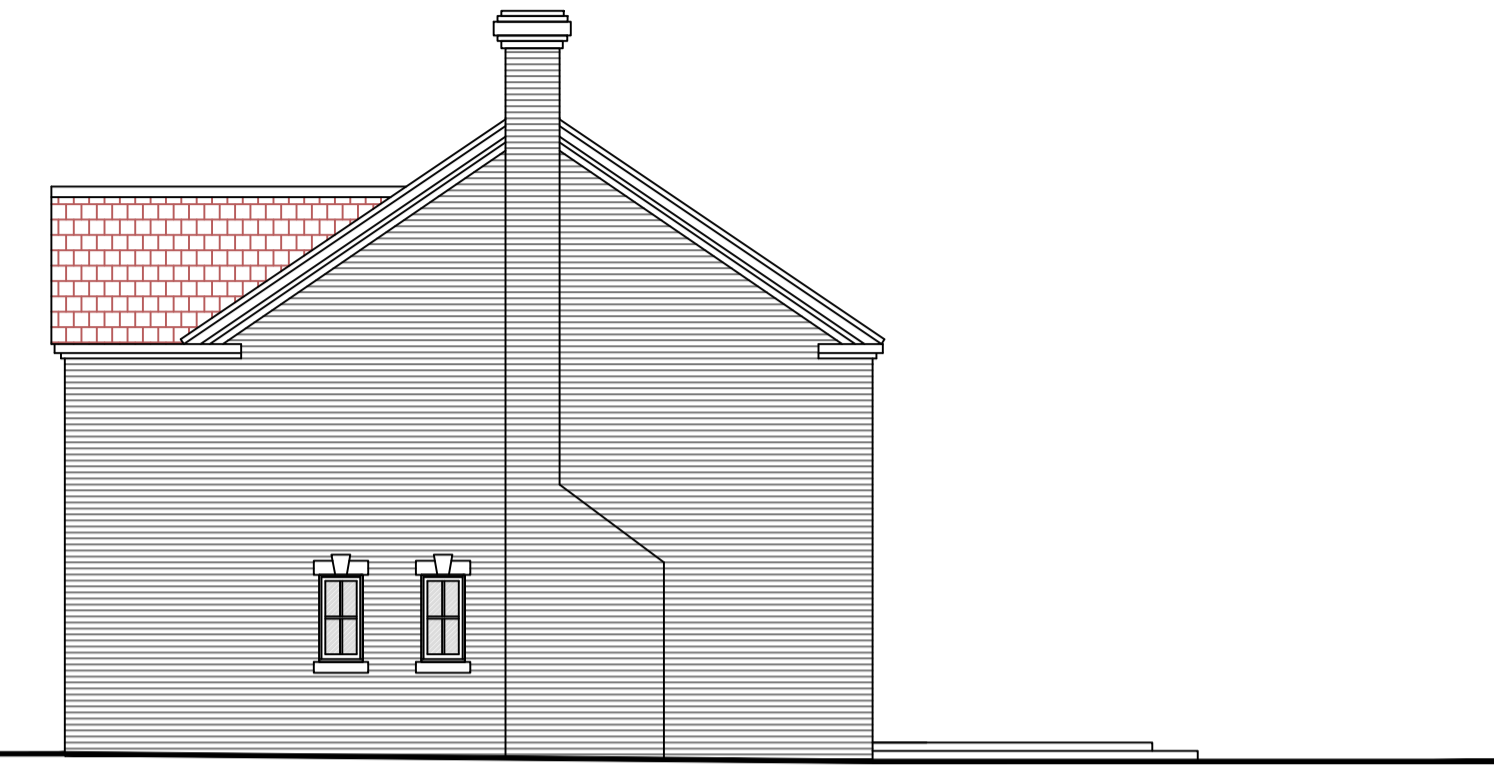

Side (West) Elevation
Scale 1:100

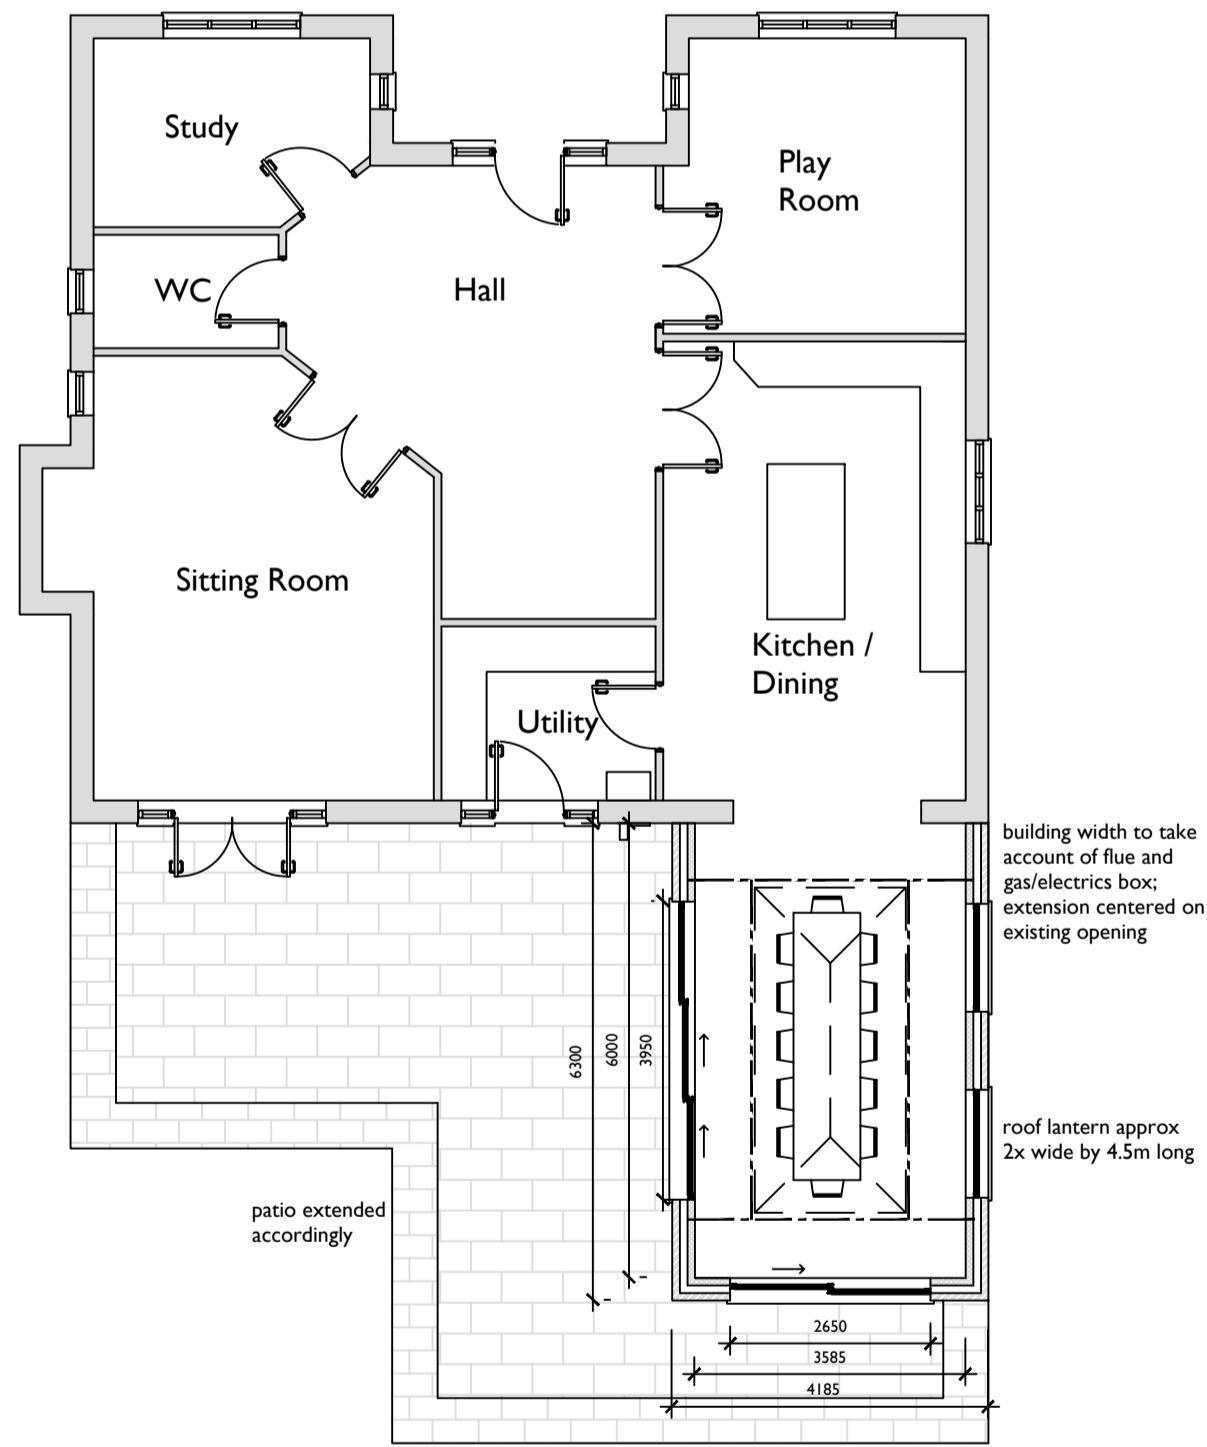

Proposed Ground Floor Plan
Scale 1:100




Rear (South) Elevation
Scale 1:100



Side (East) Elevation
Scale 1:100



Side (West) Elevation
Scale 1:100

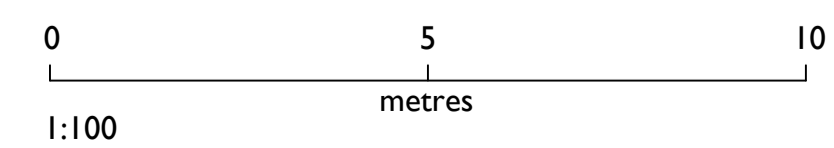

A 12.03.24 Planning Issue

Ref Date Revision

Ensure all dimensions are checked on site prior to ordering of prefabricated elements. Ensure minimum headroom requirements are met for all staircases. Do not scale from this or any other drawing. Any discrepancies, contact the issuer. This drawing or any of its contents cannot be used except with the express written permission of the issuer. Without such permission no responsibility is taken for its content.

ROBERTS MOLLOY
architecture + planning

homestead the street horham suffolk IP21 5DX
RM ARCHITECTURAL LIMITED © Tel: 01379 687705 E-mail: info@robertsmolloy.co.uk

PROJECT:
FIELDVIEW
TOTTINGTON LANE
ROYDON

TITLE:
EXISTING & PROPOSED
PLANS & ELEVATIONS

Scale: 1:100@A1 Date: 03.'24

JOB No. TLF DRG No. 03A