



Front Elevation - to Creskeld Drive
1:50




Side Elevation - facing no. 18 Creskeld drive
1:50




3D View - 1



3D View - 2

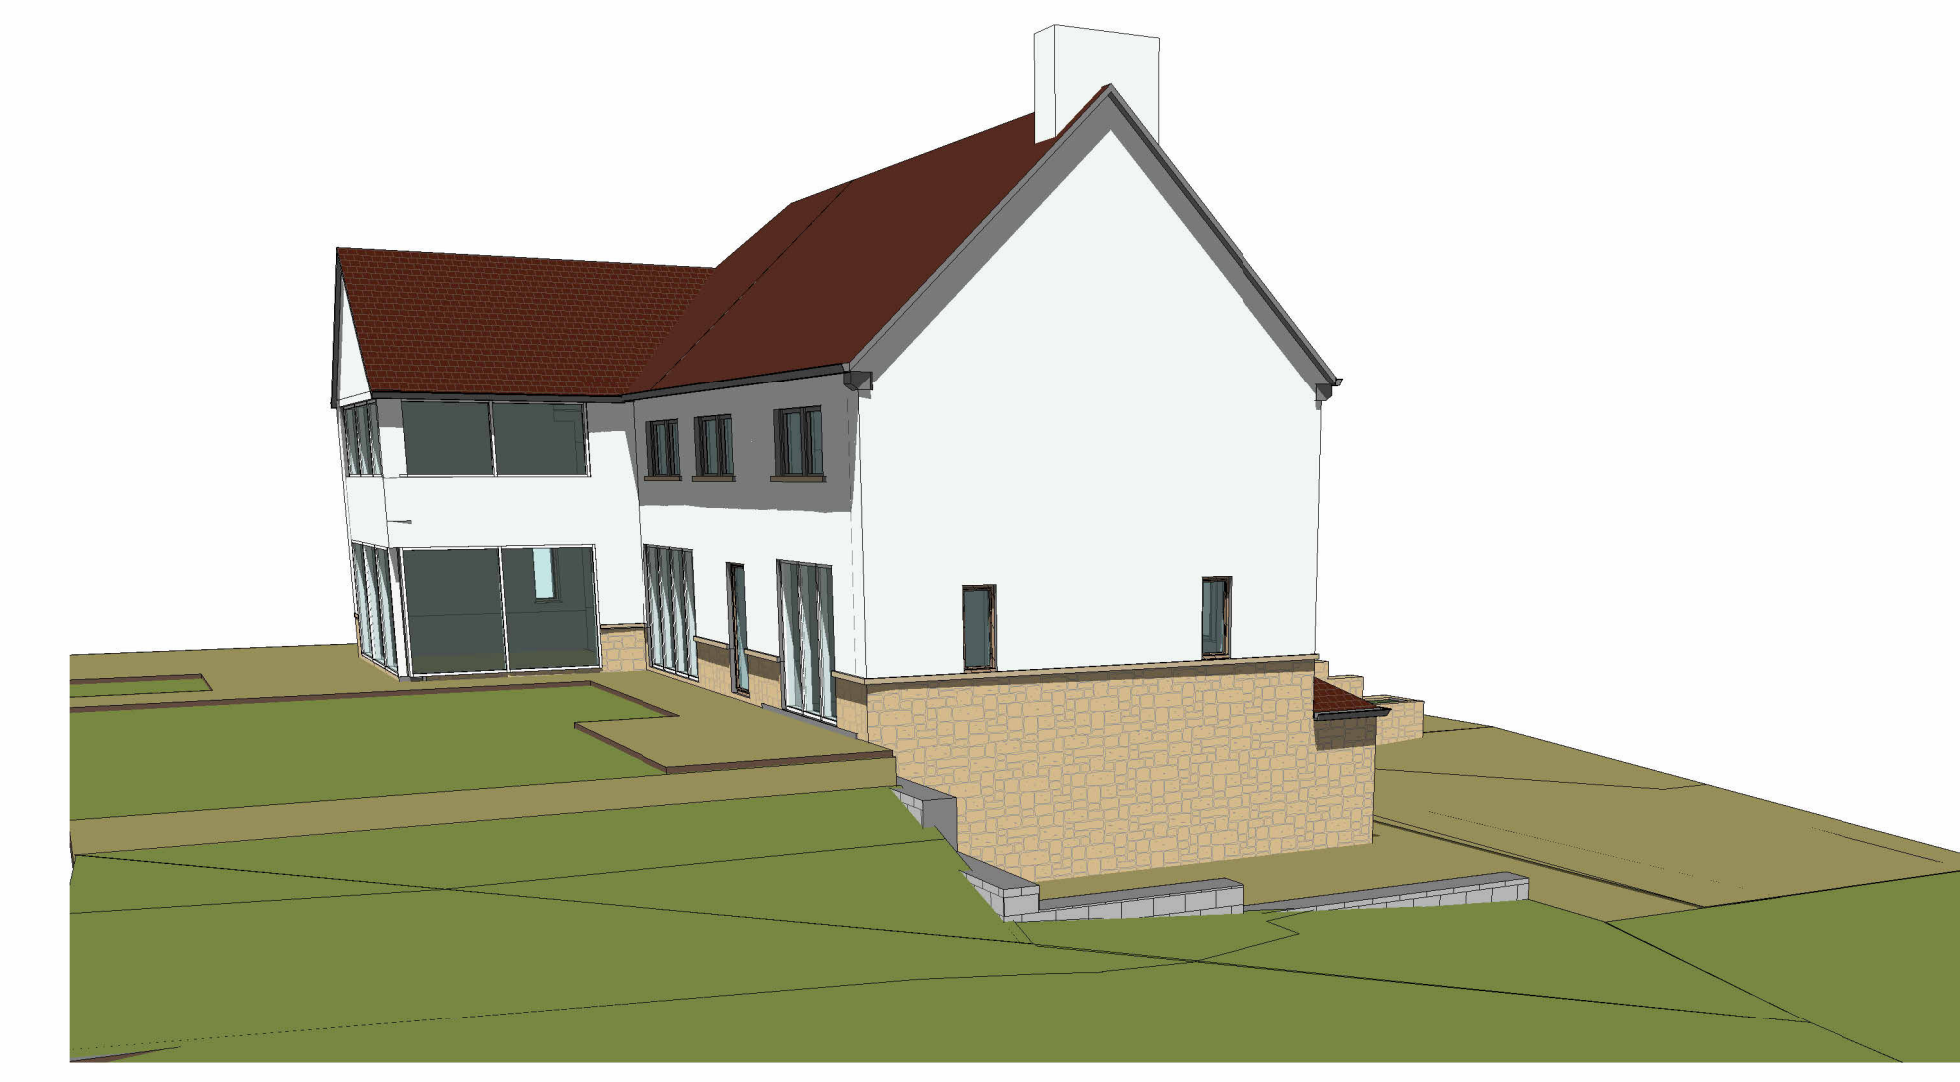

3D View - 3

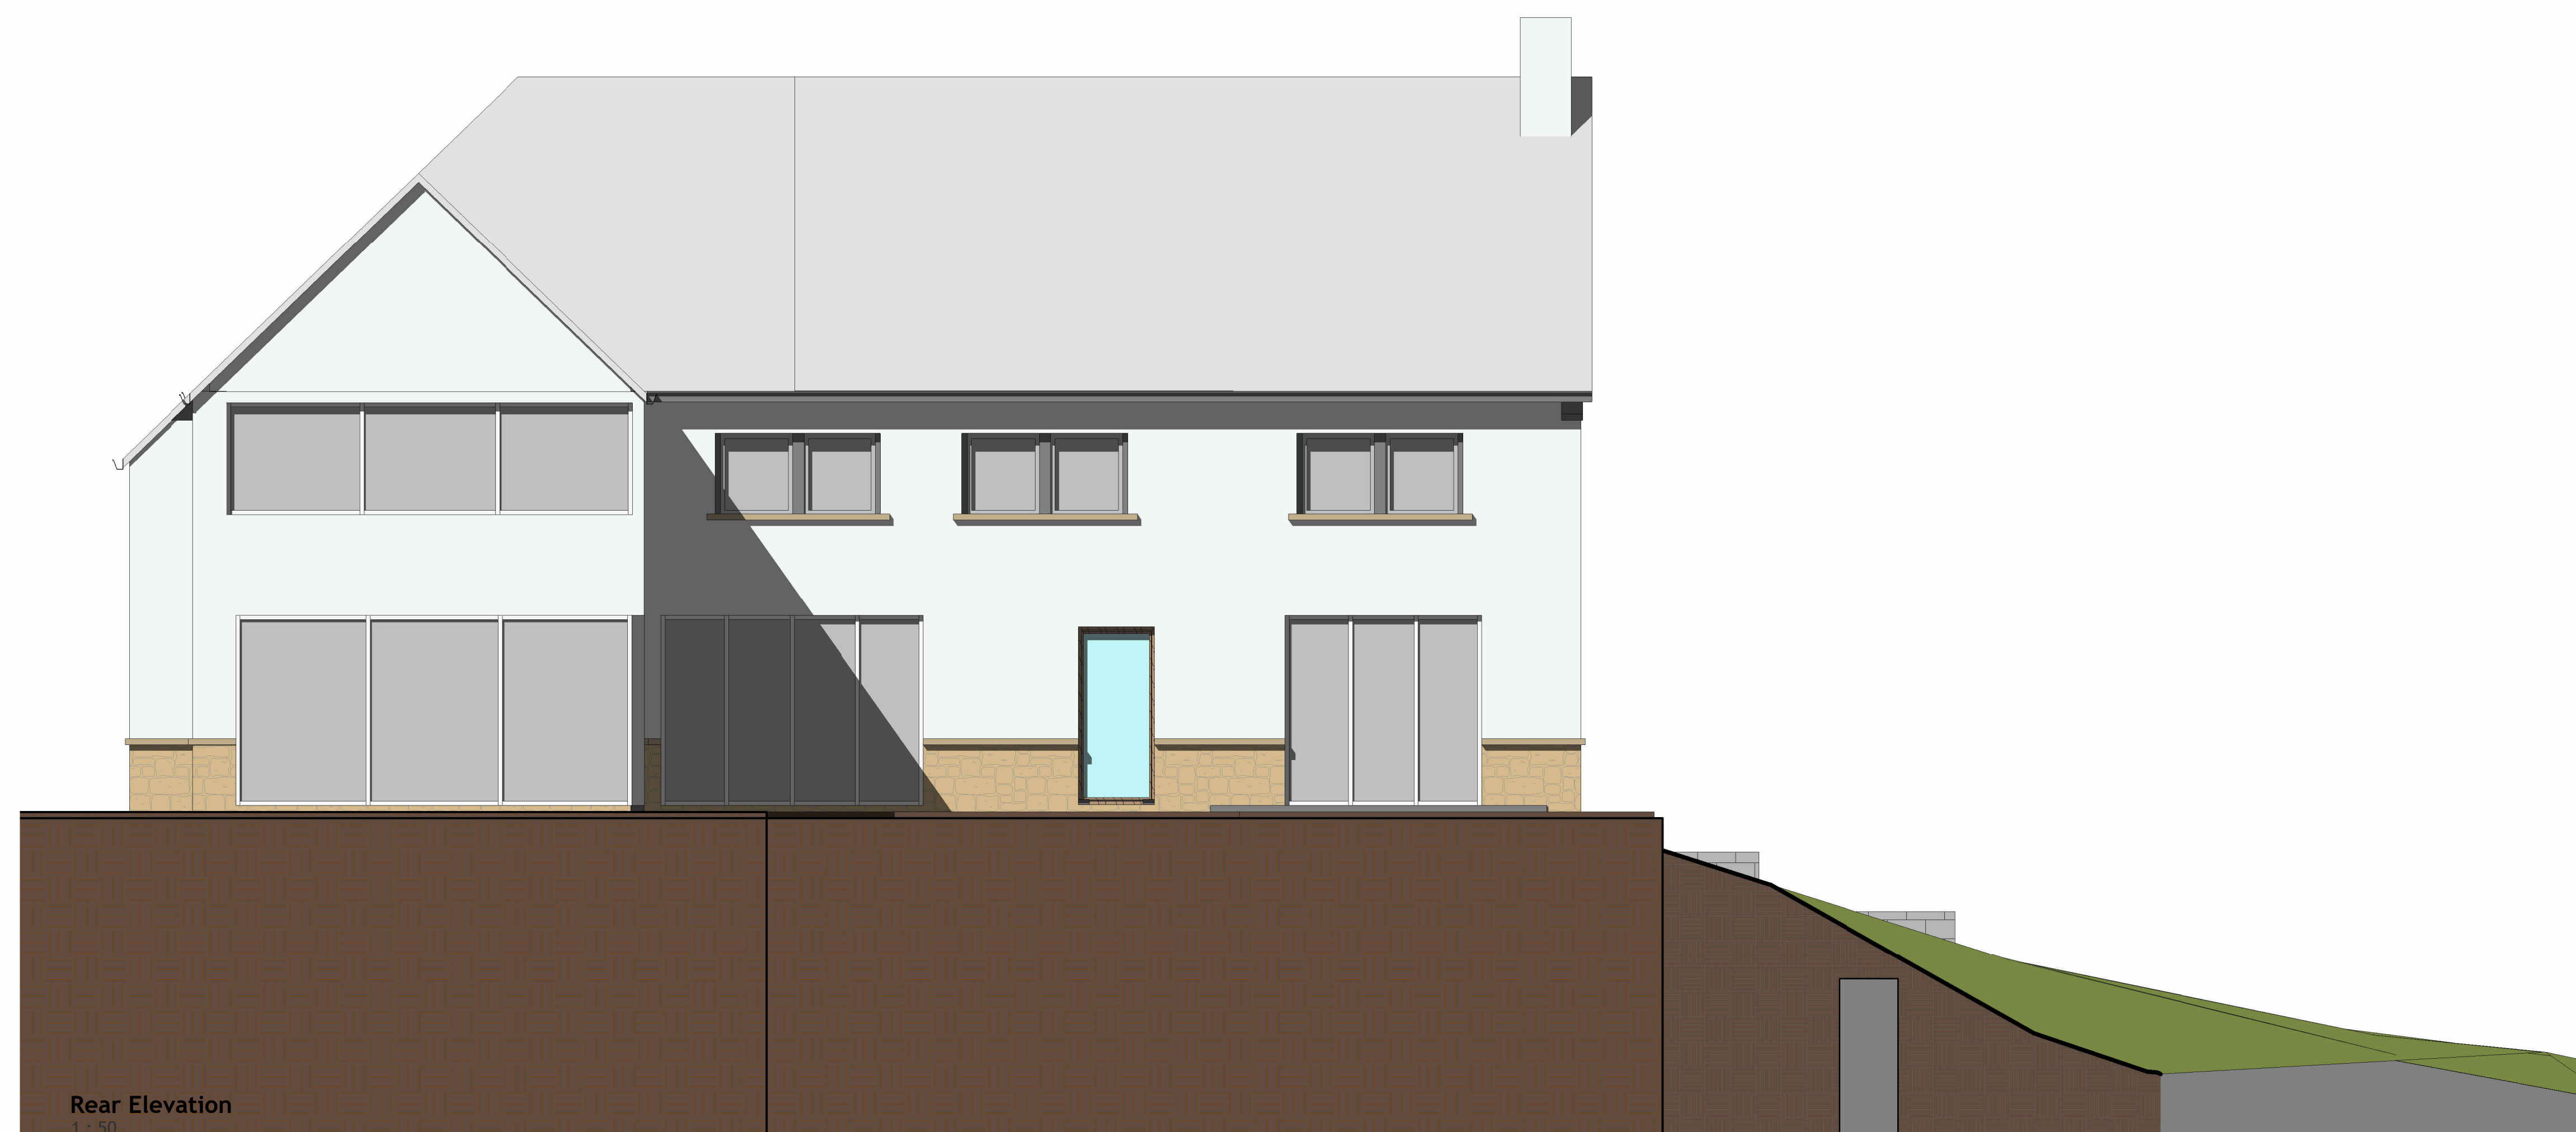

Rear Elevation
1:50




Side elevation - facing no. 14 Creskeld Drive
1:50

SCHEDULE OF MATERIALS:

WALLS:
Combination of Sandstone walling and rendered finish to existing house.

ROOF:
Pitched roof areas clay tiles.

WINDOWS:
All casement windows uPVC casement windows to existing house.

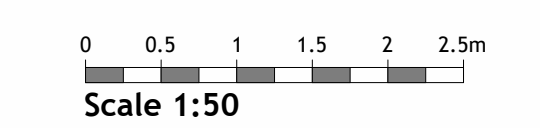

Status:	PLANNING	SO
Client:	Mr M Simpson 16 Creskeld Drive - BRAMHOPE	
Project:	Garage Extension	
Title:	ELEVATIONS - SHEET 1 As Existing	
Drawn:	RJS	Date: SEPT 2022
Check:	RJS	Scale: 1 : 50 @AO
Drawing No.:	RJS_MS-01-004	Rev: