



Front Elevation - to Creskeld Drive
1 : 50



Side Elevation - facing no. 18 Creskeld drive
1 : 50




3D View - 1



3D View - 2



3D View - 3

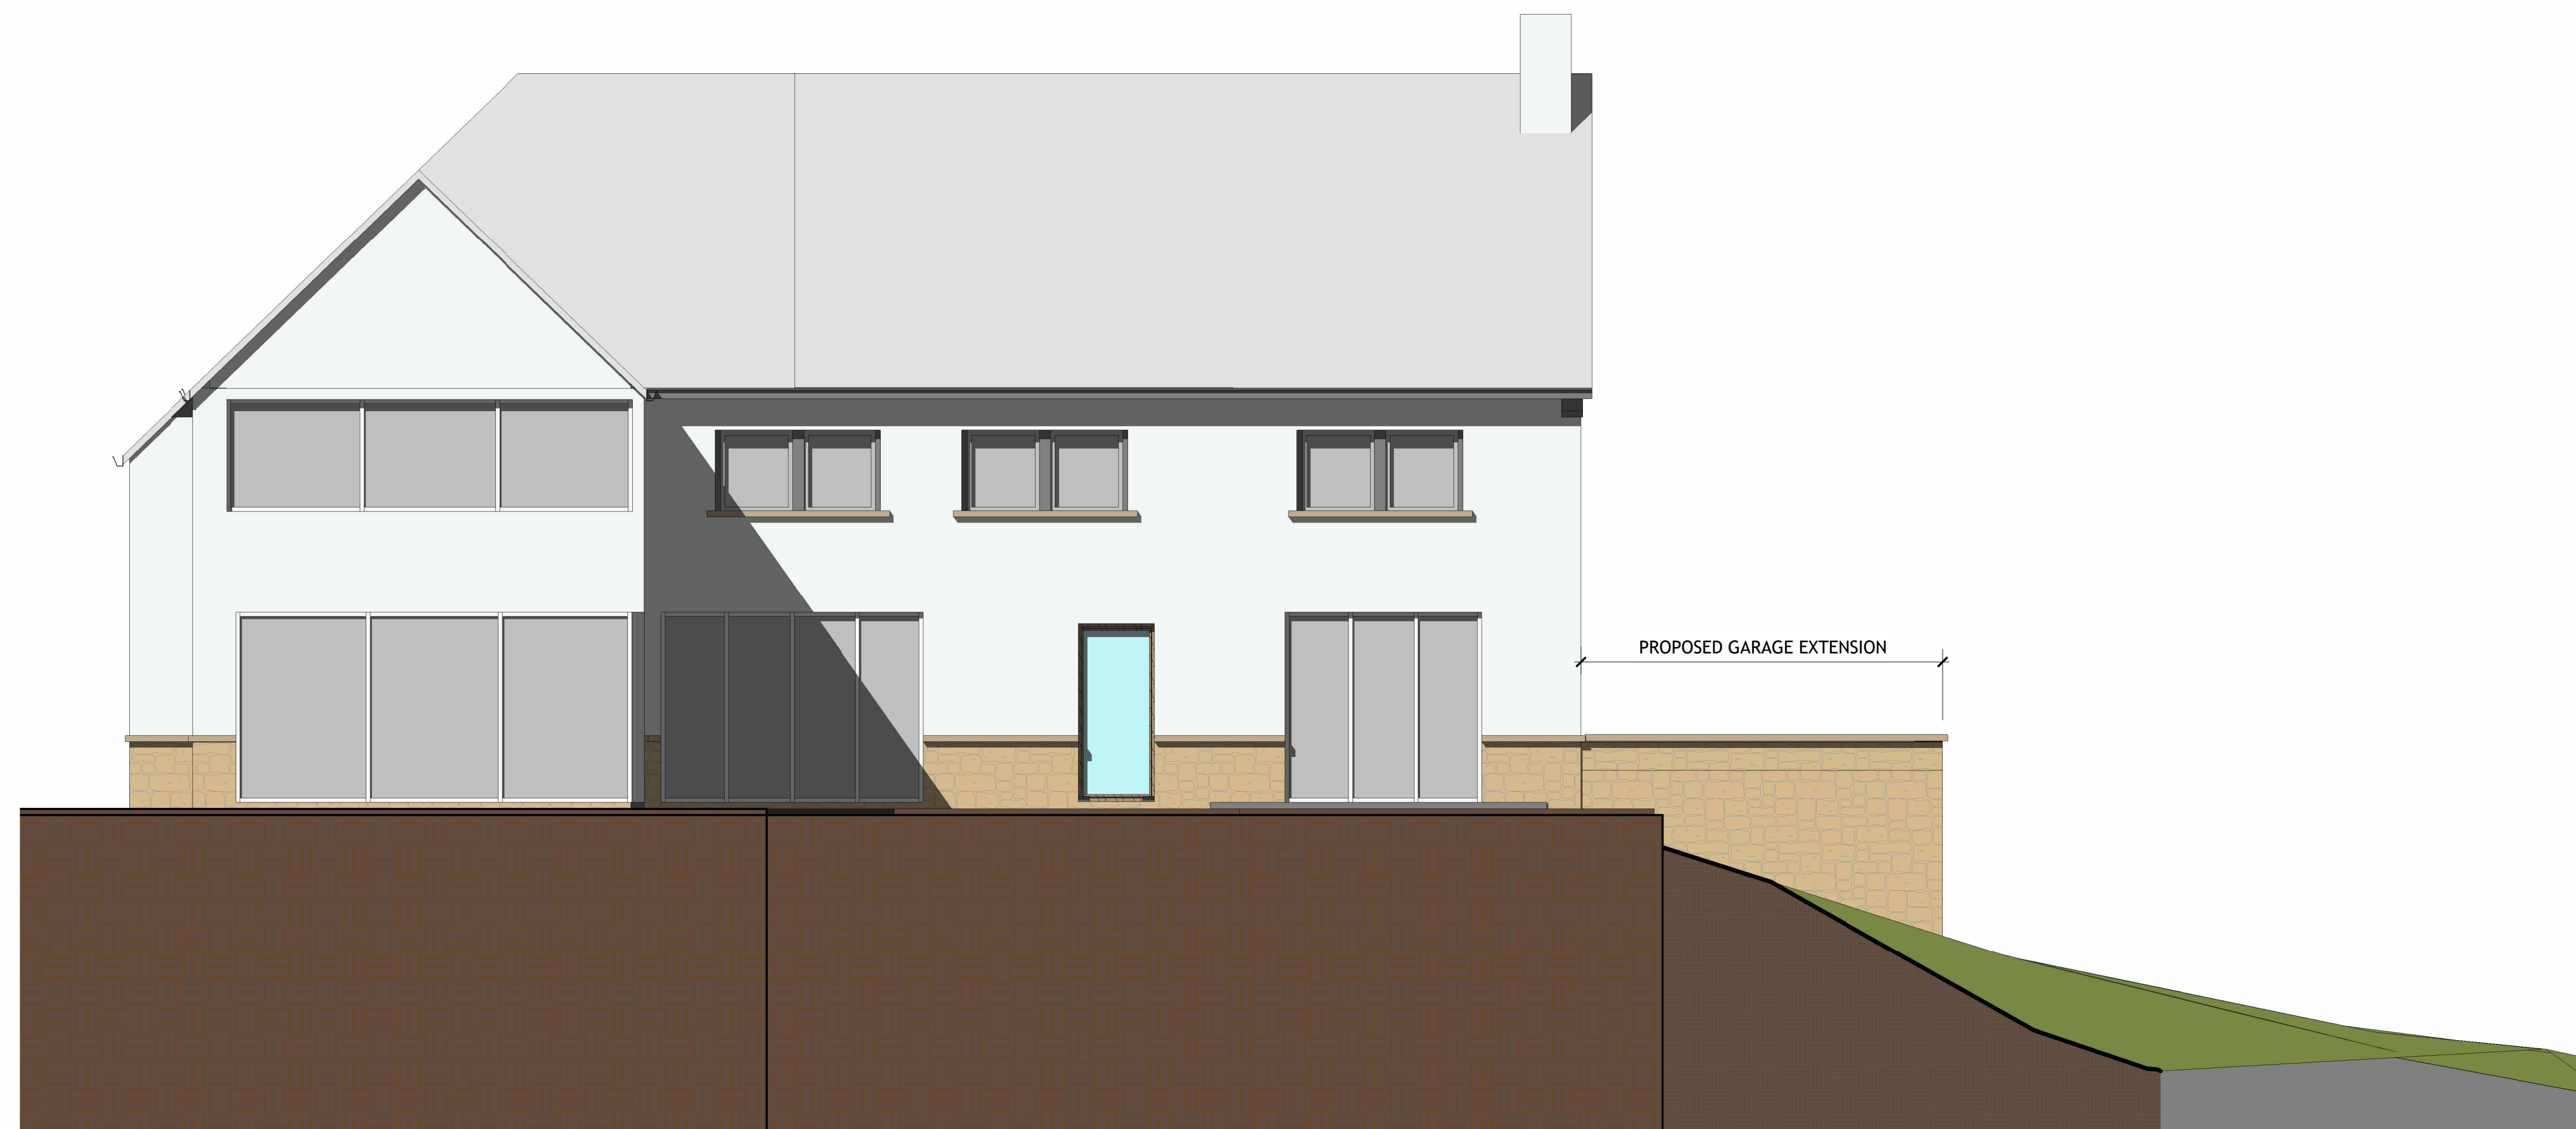

Rear Elevation
1 : 50



Side elevation - facing no. 14 Creskeld Drive
1 : 50

SCHEDULE OF MATERIALS:

WALLS:
Combination of Sandstone walling and rendered finish to existing house.
Proposed extension to be sandstone walling to match existing with matching coping stones.

ROOF:
Pitched roof areas clay tiles.
Proposed extension to have grey flat roof membrane, concealed behind parapet walls.

WINDOWS:
All casement windows uPVC casement windows to existing house.

GARAGE DOOR: to be self-finished metal-panel overhead door system.

0 0.5 1 1.5 2 2.5m
Scale 1:50



Status:	PLANNING	SO
Client:	Mr M Simpson 16 Creskeld Drive - BRAMHOPE	
Project:	Garage Extension	
Title:	ELEVATIONS - SHEET 1 As Proposed	
Drawn:	RJS	Date: MARCH 2024
Check:	RJS	Scale: 1 : 50 @AO
Drawing No.:	RJS_MS-01-014	Rev: