


NOTES
 DO NOT SCALE FROM THIS DRAWING.
 It is the Contractor's responsibility to check all governing dimensions and verify all dimensions on site before commencing any work or making any shop drawings.
 This drawing is to be read in conjunction with schedules of work, specifications, bills of quantities and other relevant information. Any discrepancies are to be reported to the Project Architect.
 Work and materials are to be in accordance with the Building Regulations and to comply with the relevant British Standards.
 This drawing is copyright of Mark Brotherton Ltd and should not be reproduced in whole or part without their written permission.

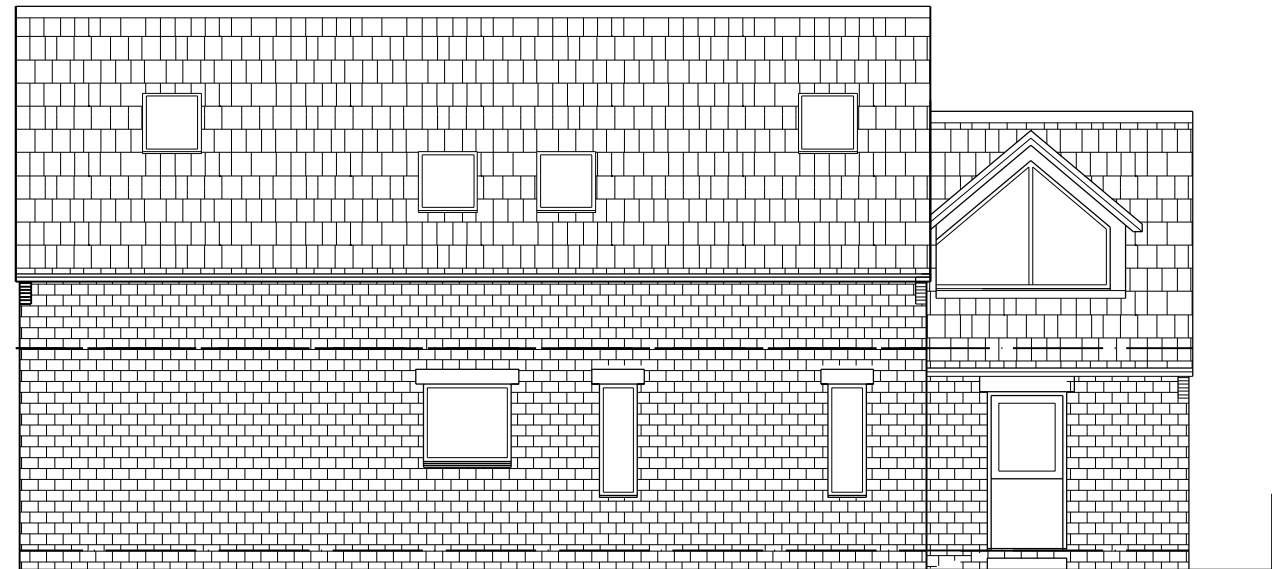

West Elevation



North Elevation

Rev:	Date:	Notes:
------	-------	--------

FOX ARCHITECTURE & DESIGN

Fox Cottage, Whitley Road, Whitley West Yorkshire, WF12 0LU

Client: Mr Monkman

Project: Newlands
 Linton Hills Road
 LS22 4HQ

Drawing: Existing Elevations 2

Date: Feb 2024	Scale: 1:100@A3
----------------	-----------------

Drawing No: 2341/104	Rev:
----------------------	------