

FOCUSED / PARTIAL EAST ELEVATION




FOCUSED / PARTIAL NORTH ELEVATION




SOUTH ELEVATION

Elements approved under application 21/00778/FU.
East elevation single storey extension amended under application 23/04749/FU.

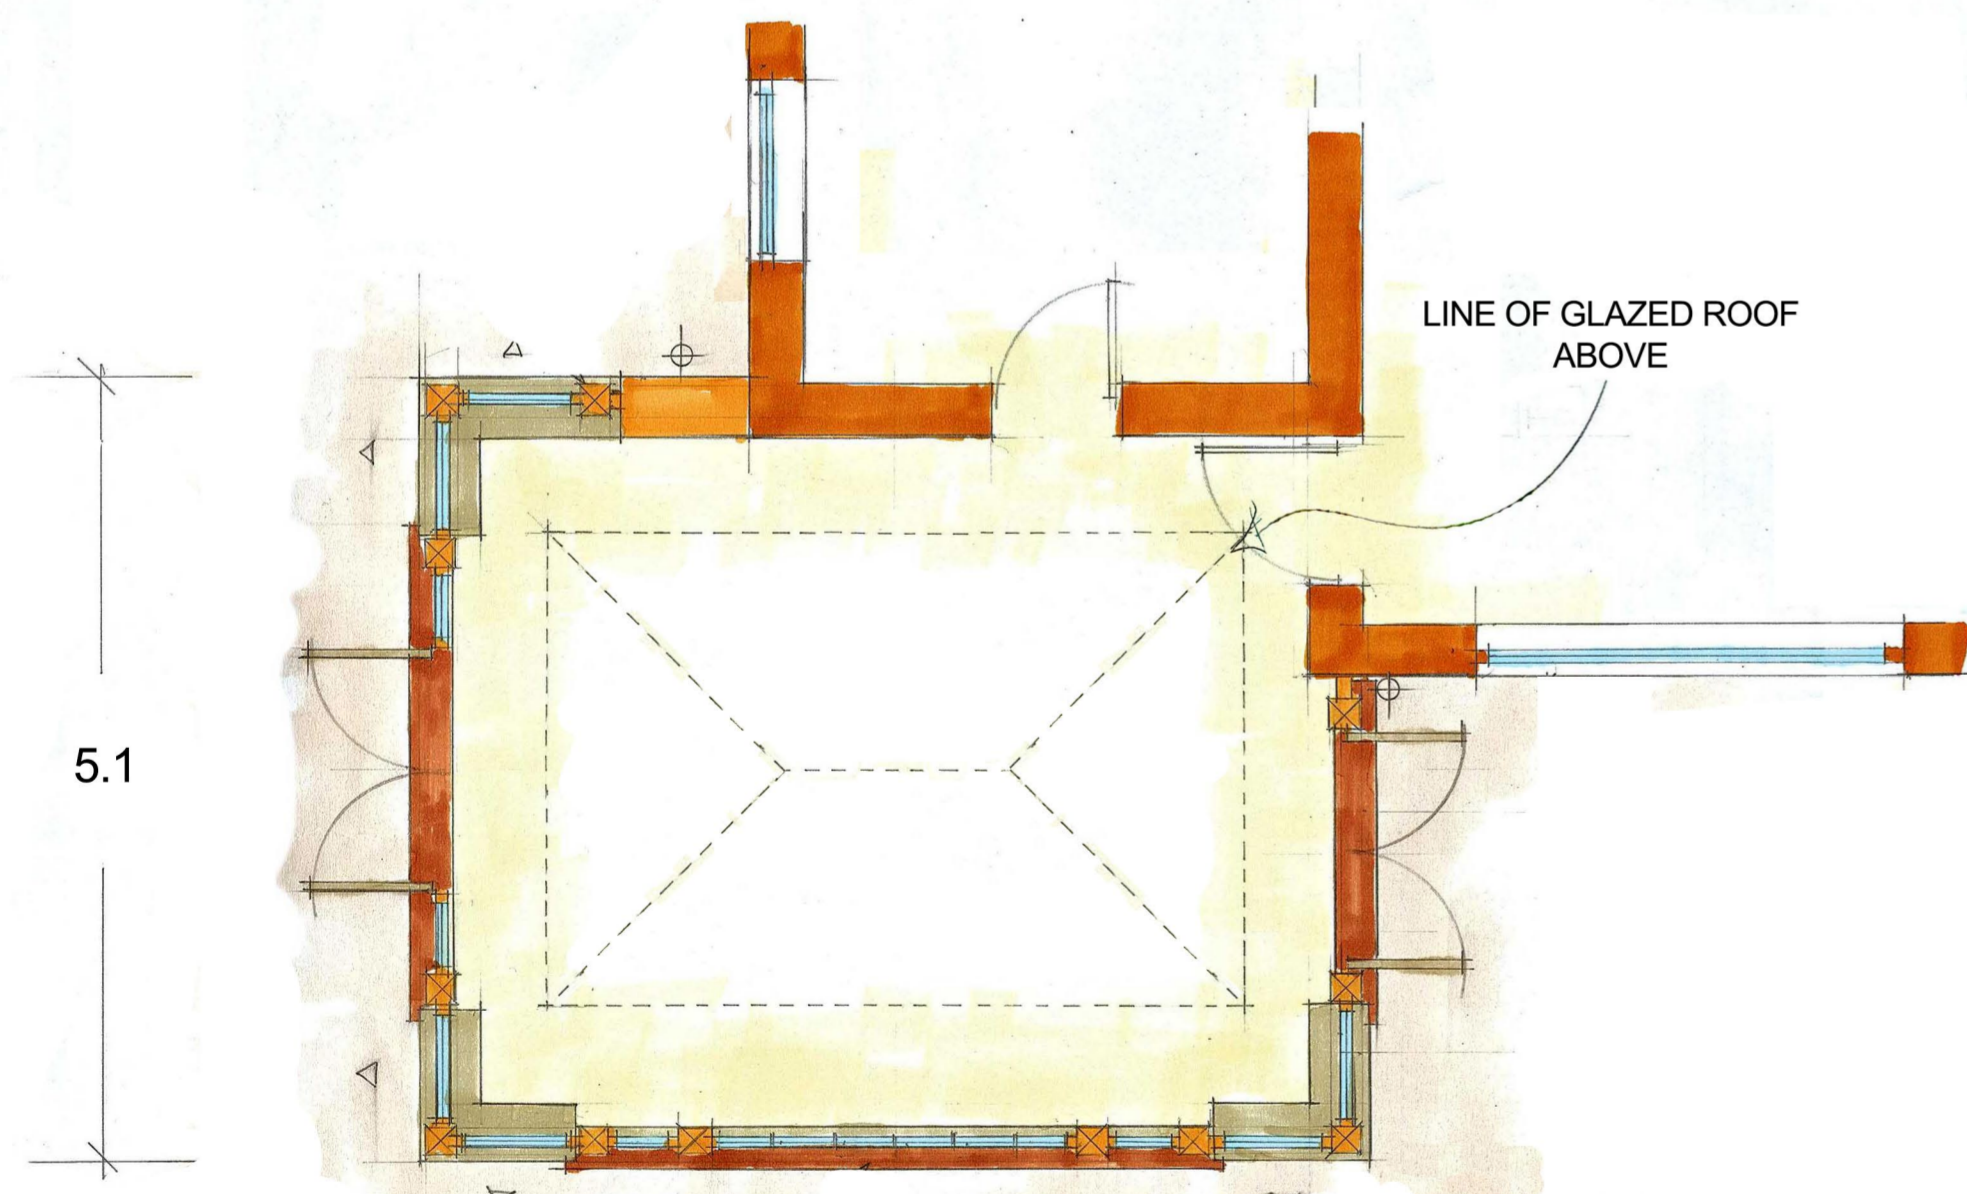

ORANGERY GROUND FLOOR PLAN

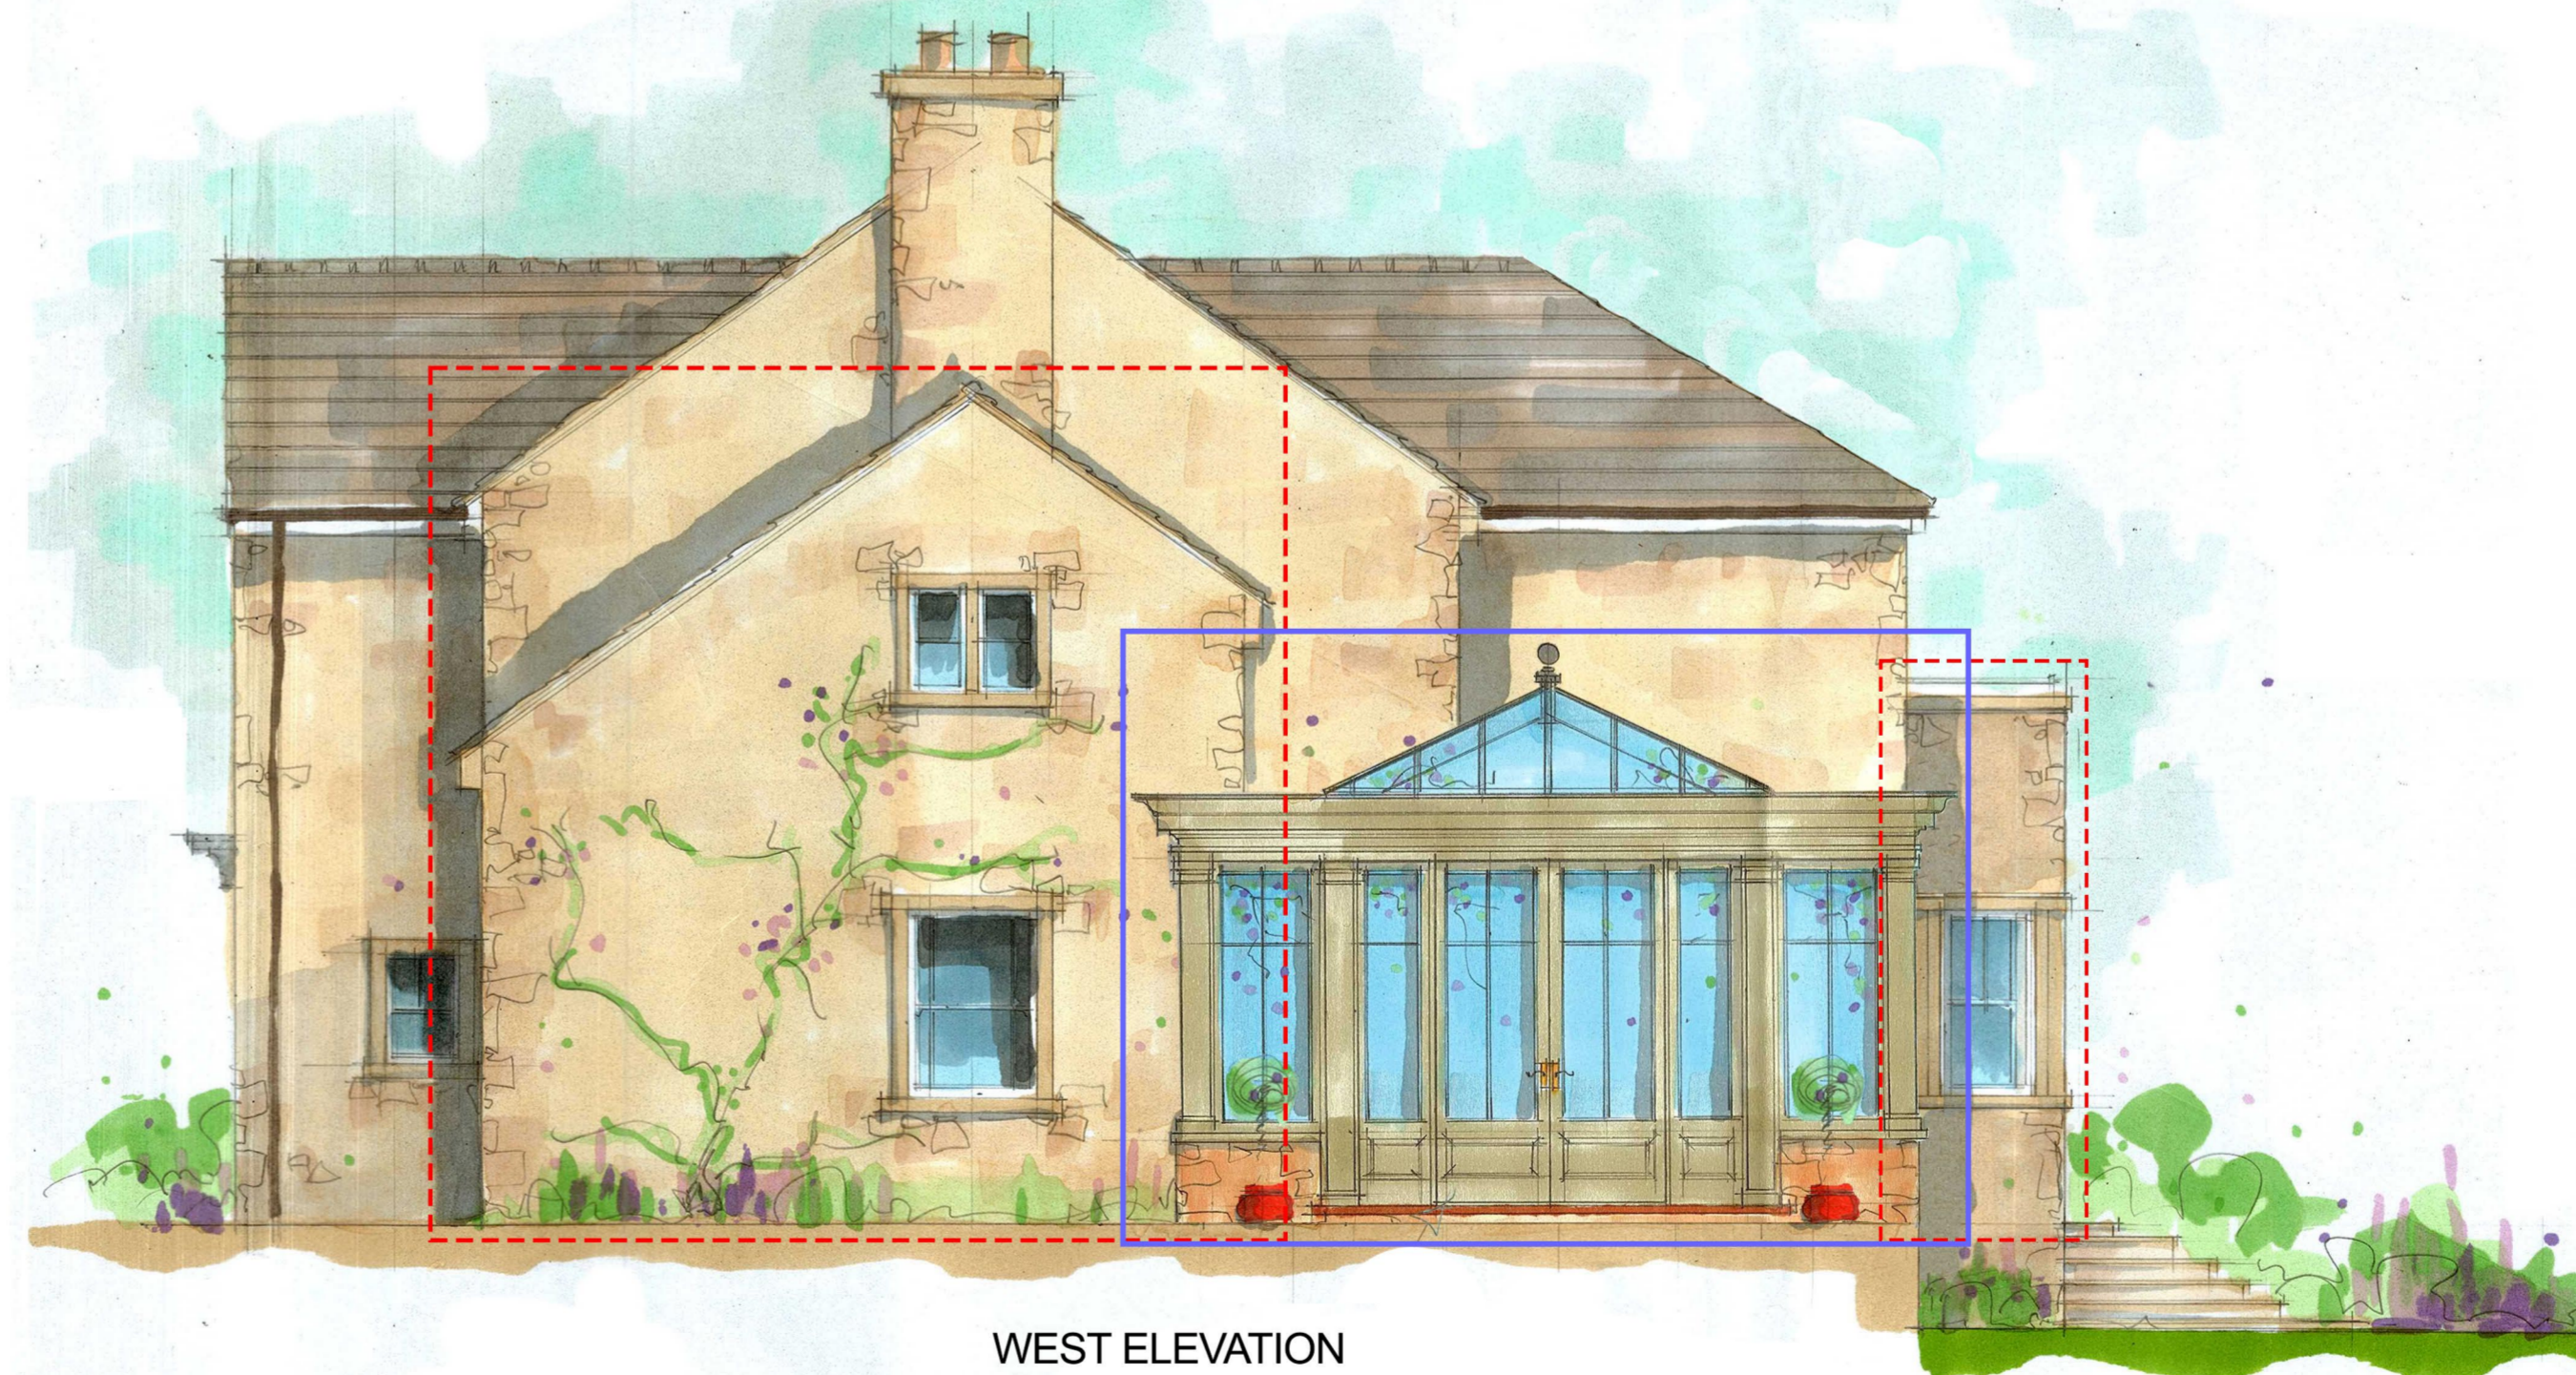

WEST ELEVATION

Variation of Condition sought for an amendment to the orangery superstructure element of previously approved proposal under application 21/00778/FU.

VALE GARDEN HOUSES LTD
LONDONTHORPE ROAD
GRANTHAM
LINCOLNSHIRE, NG31 9SJ
TEL: 01476 564433 FAX: 01476 578555

NOTE:
BASEWORKS ARE TO BE SET OUT ONLY TO FOUNDATION DRAWINGS. CONTRACTORS AND ERECTORS MUST VERIFY ALL DIMENSIONS ON SITE BEFORE WORK COMMENCES.
THIS DRAWING, ITS DESIGN AND APPLICATION TO SITE, AND ITS COMPONENTS REMAINS THE PROPERTY OF VALE GARDEN HOUSES LTD, AND MAY NOT BE REPRODUCED IN ANY WAY WITHOUT PRIOR CONSENT

Rev	Date	Details

Client:
Mr J White

Address:
**The Willows
134 High Street
Clifford
Wetherby
West Yorkshire
LS23 6HJ**

Scale: **1:50 @ A1** Date: **March 24**

Drawn By: Checked By:

Drawing:
**PROPOSED ELEVATIONS AND
GF PLAN FOR PLANNING**

Drawing No.
A1Q-13328-2 (P)