



Existing Side Elevation
(Adjoined Neighbour)
1:50 @A1

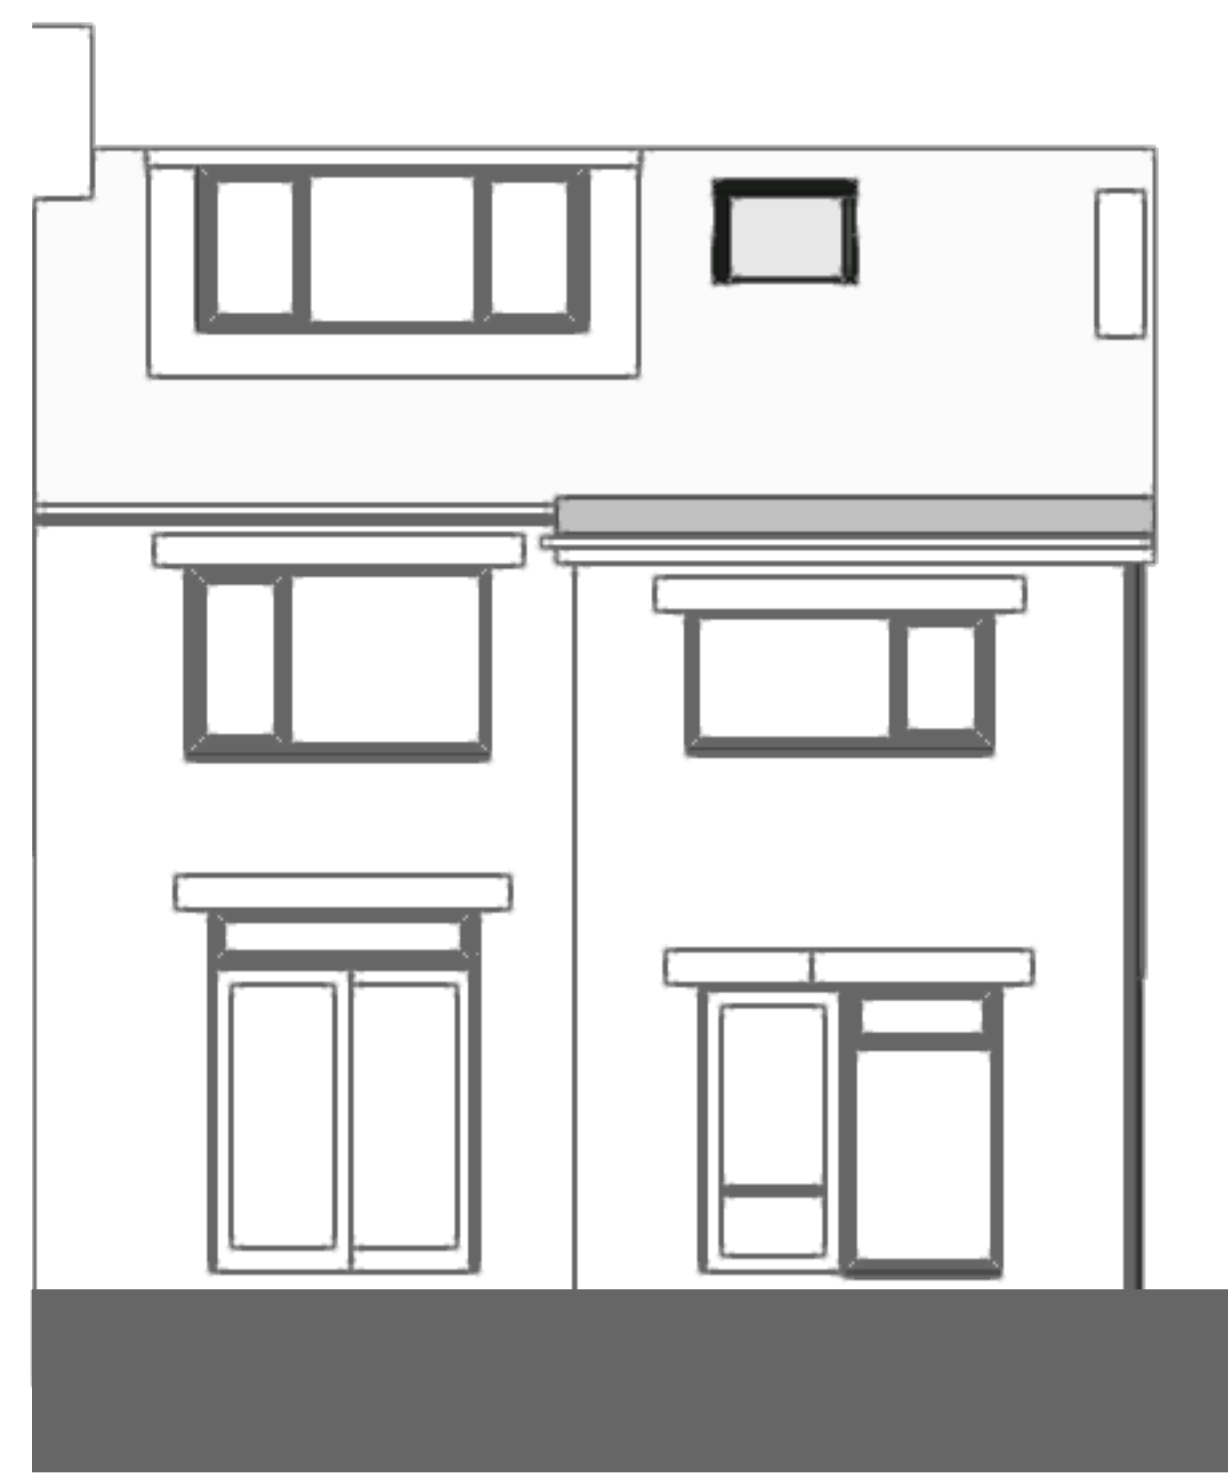


Existing Rear Elevation
1:50 @A1

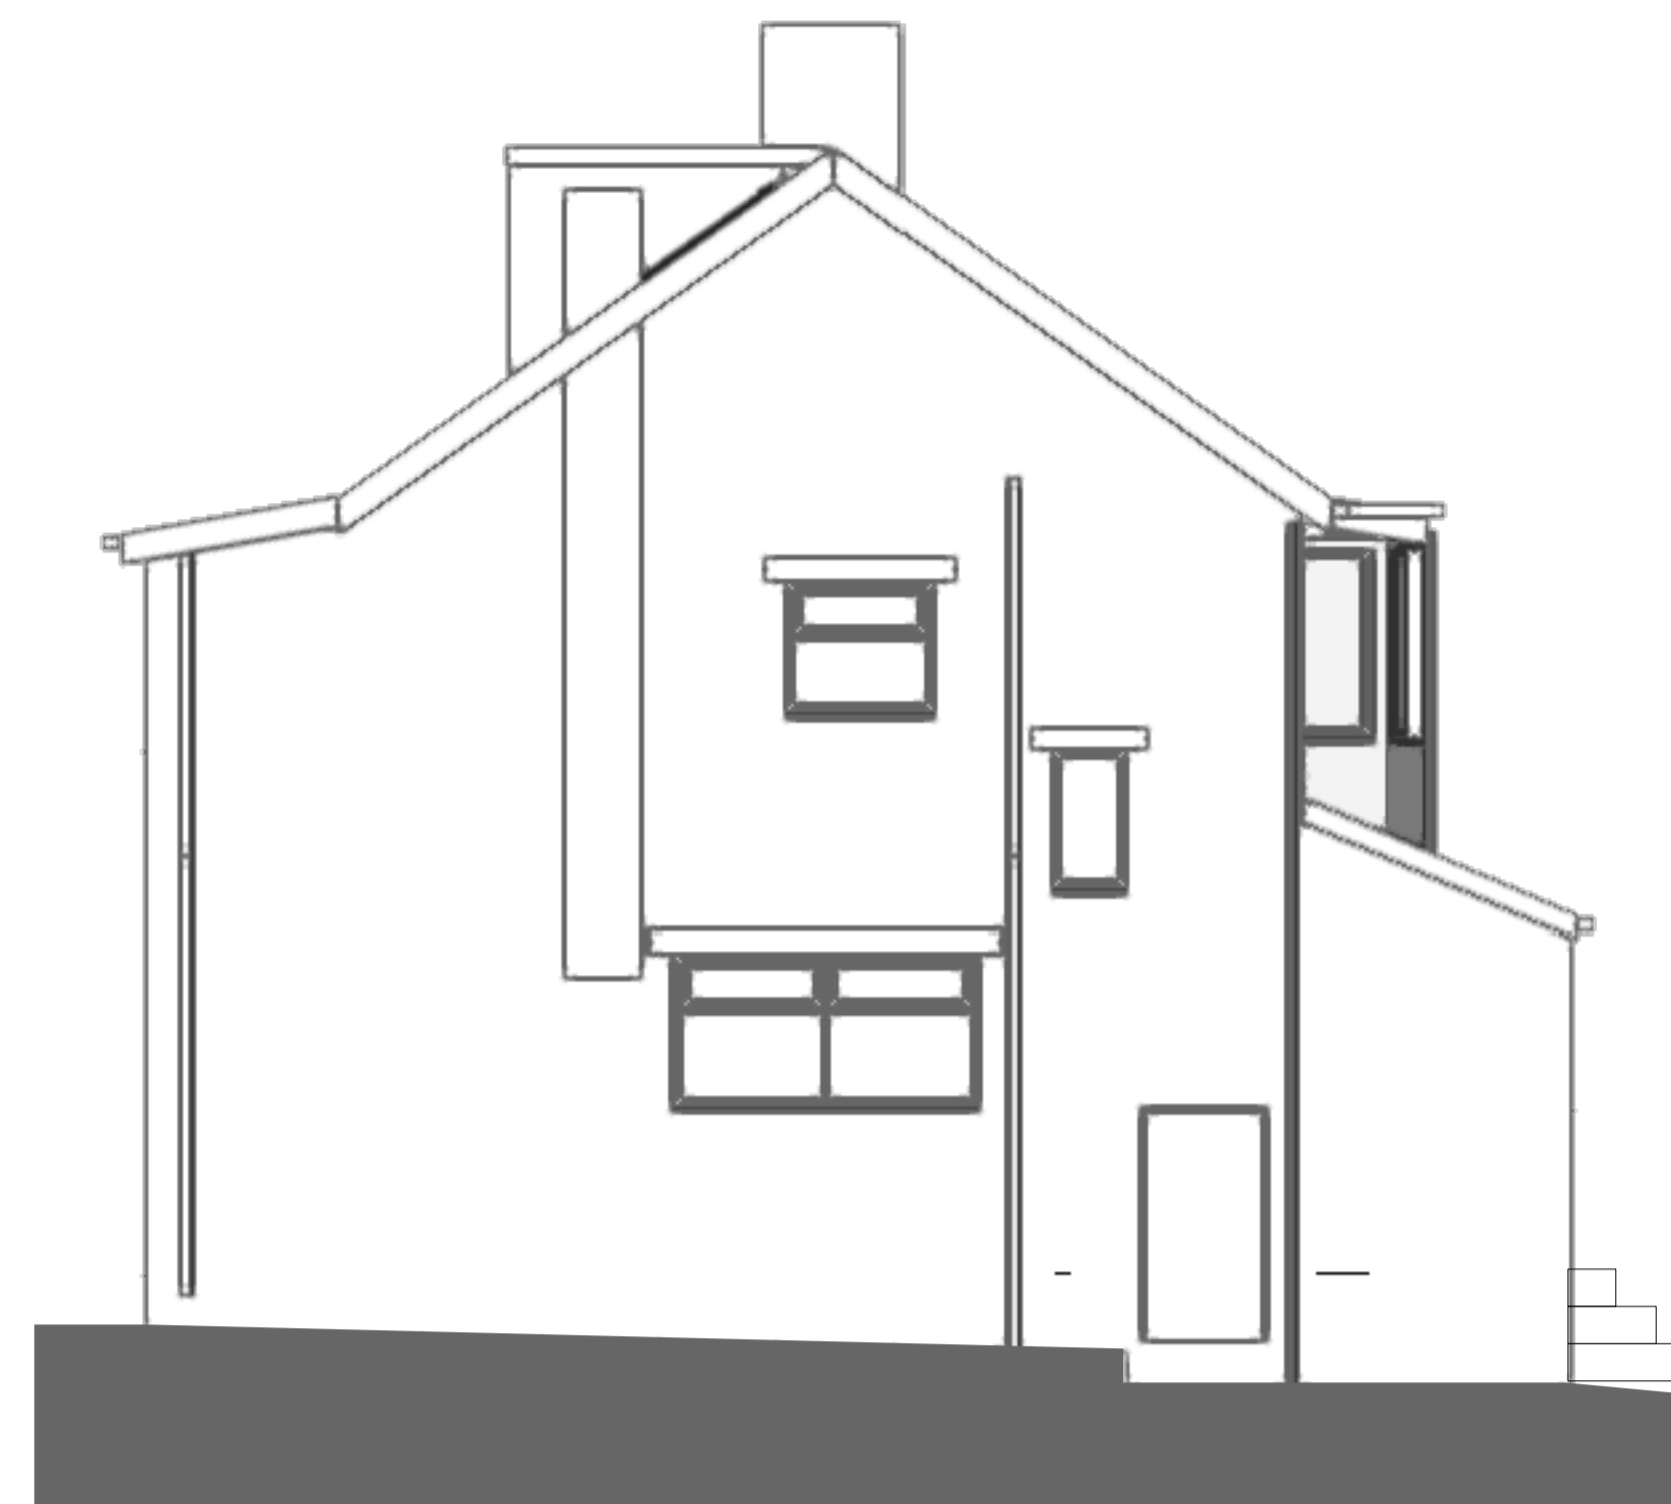


Existing Side Elevation
1:50 @A1




Existing Front Elevation
1:50 @A1

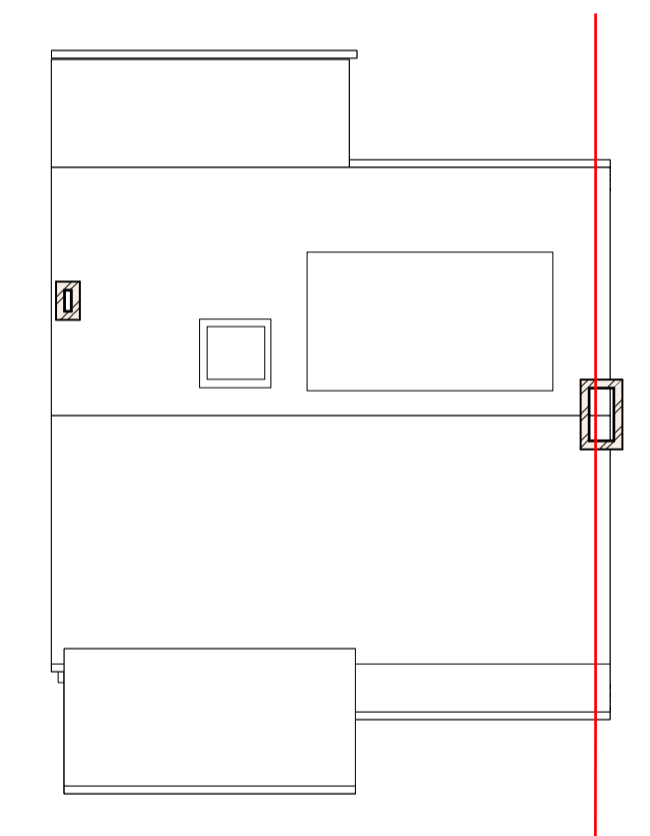


Existing Roof 1:100

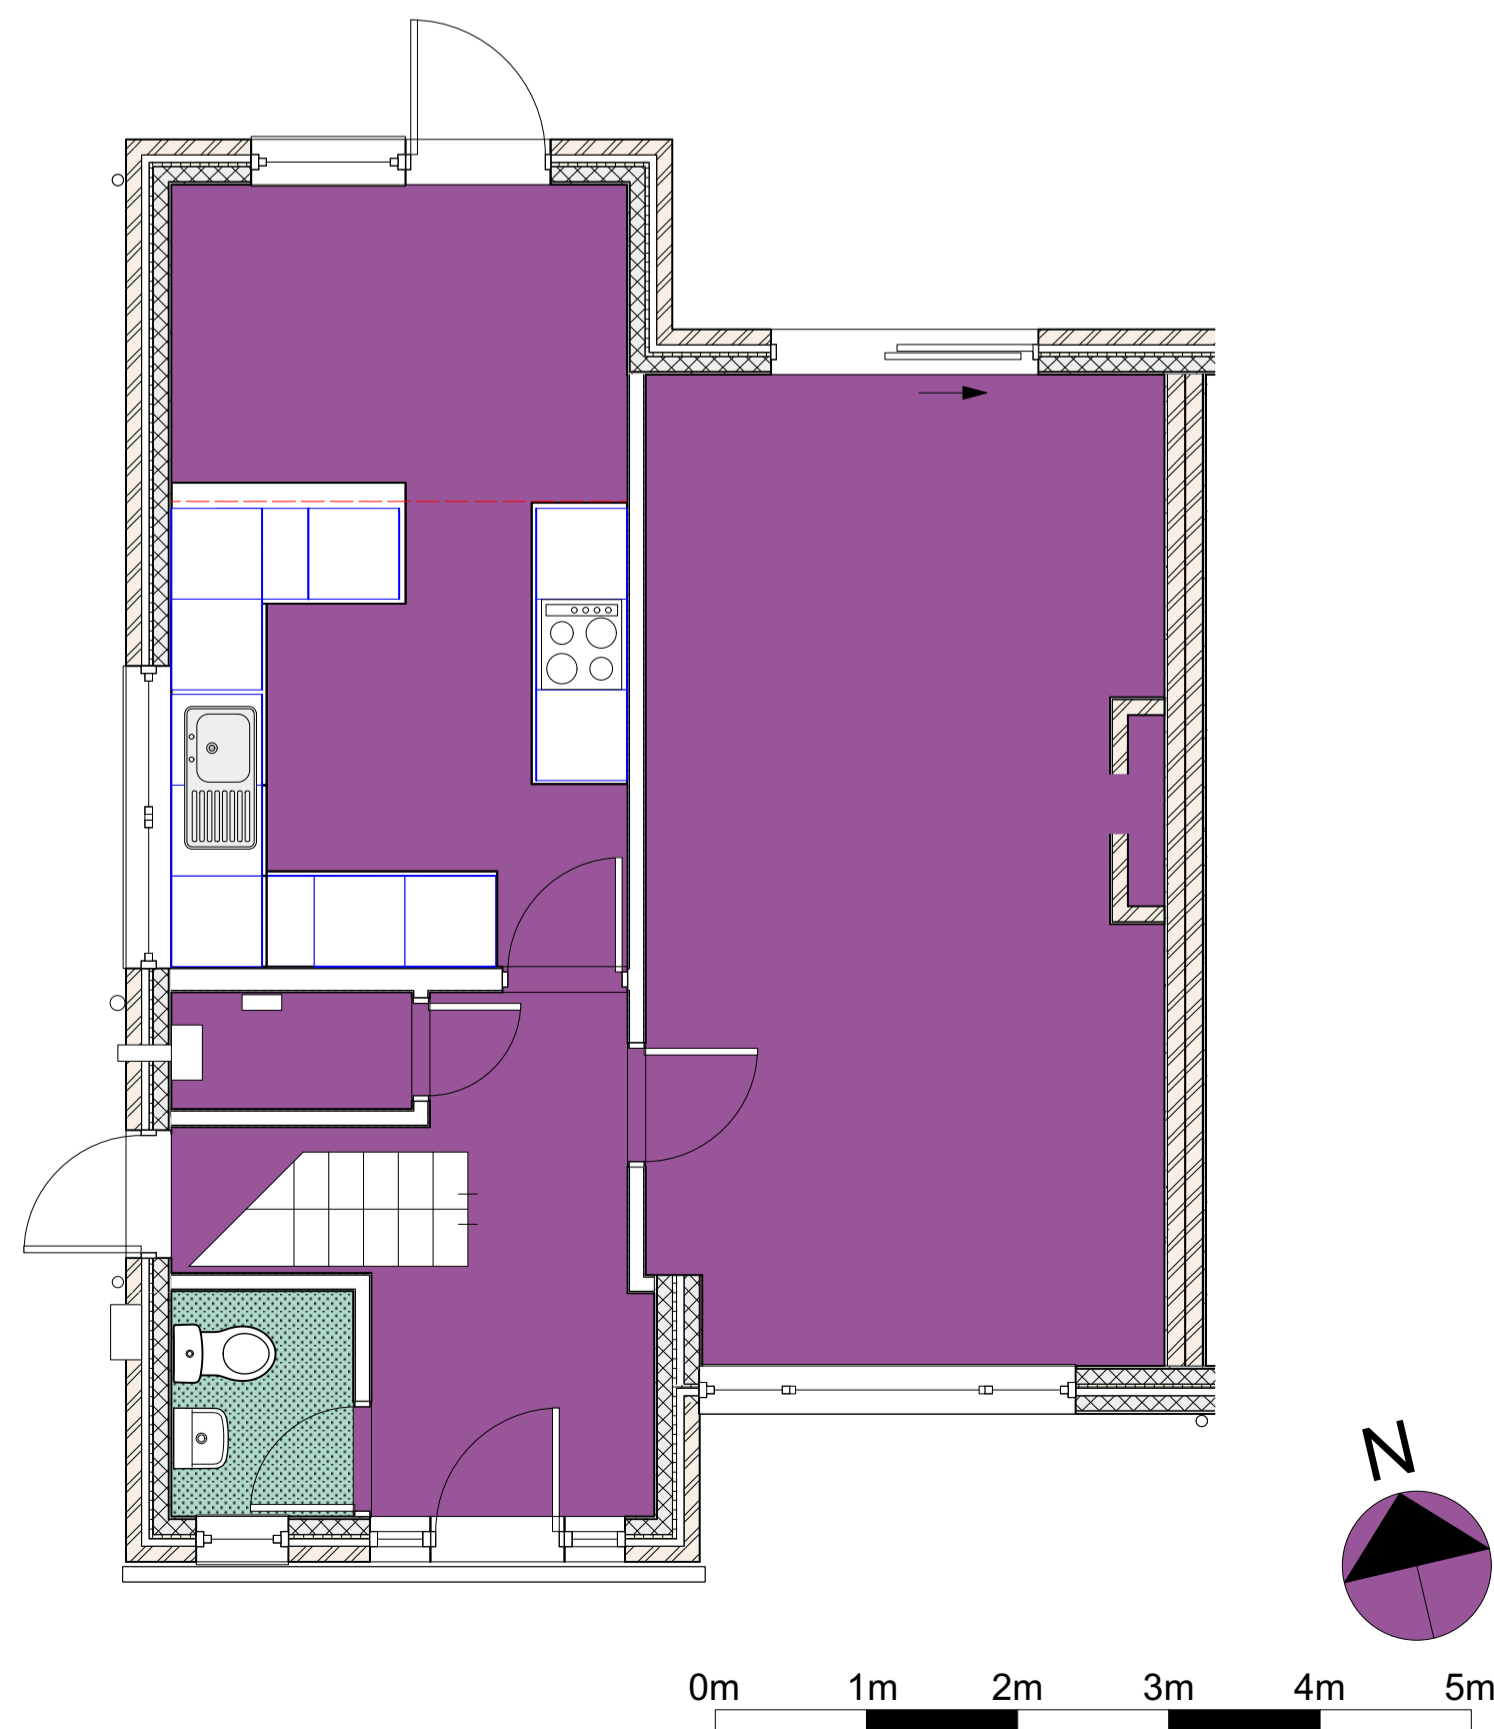

Existing Ground 1:50

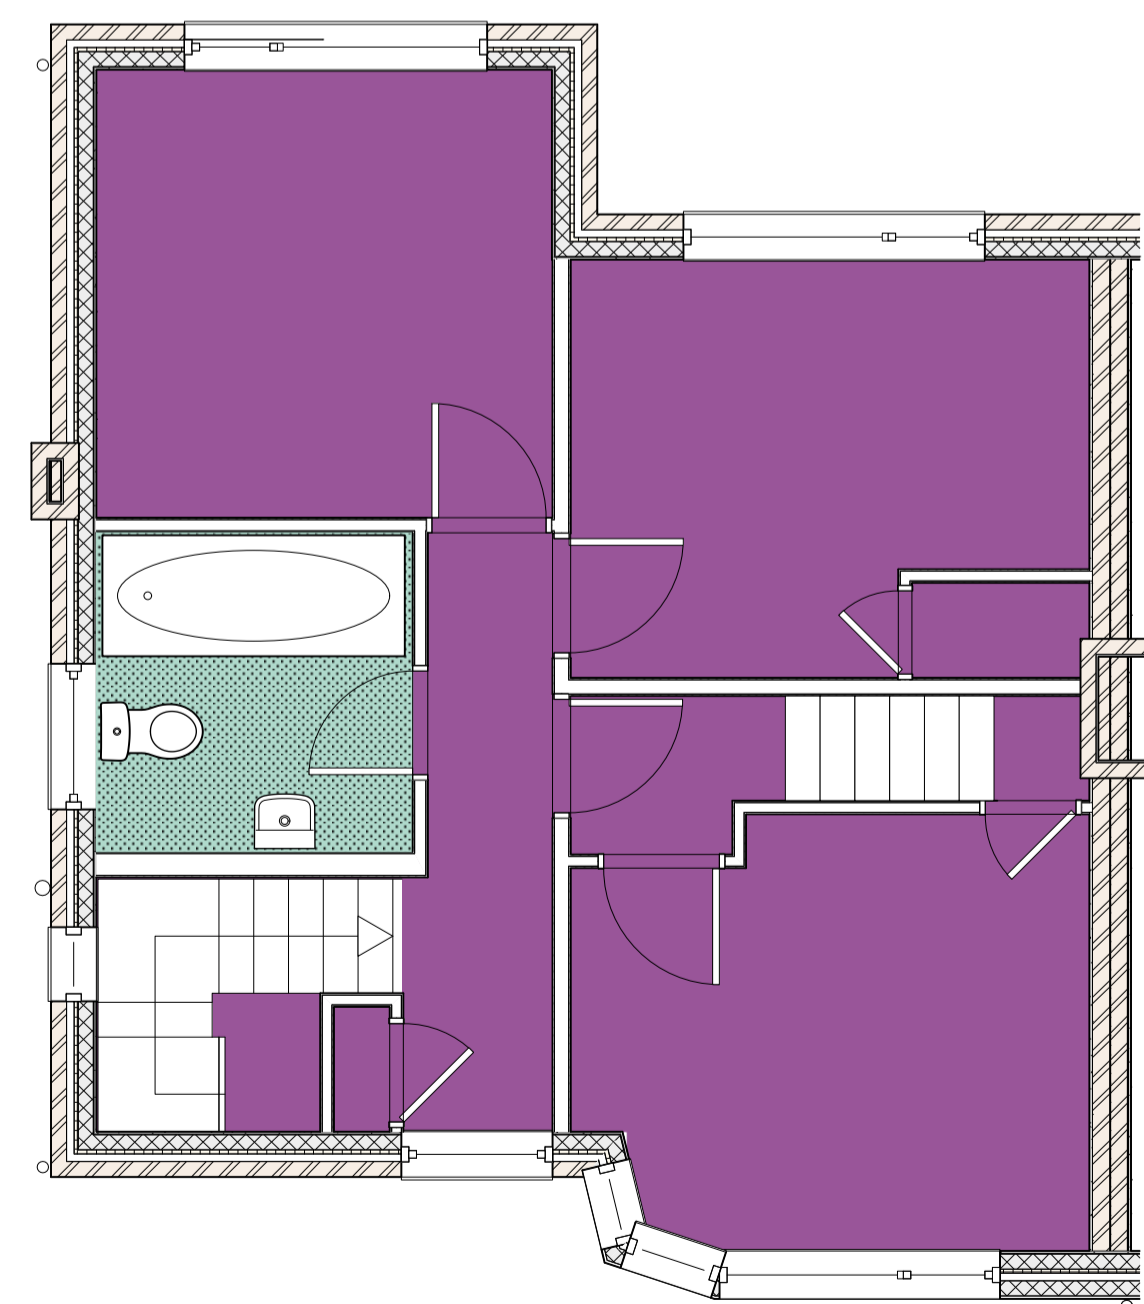


Existing First 1:50

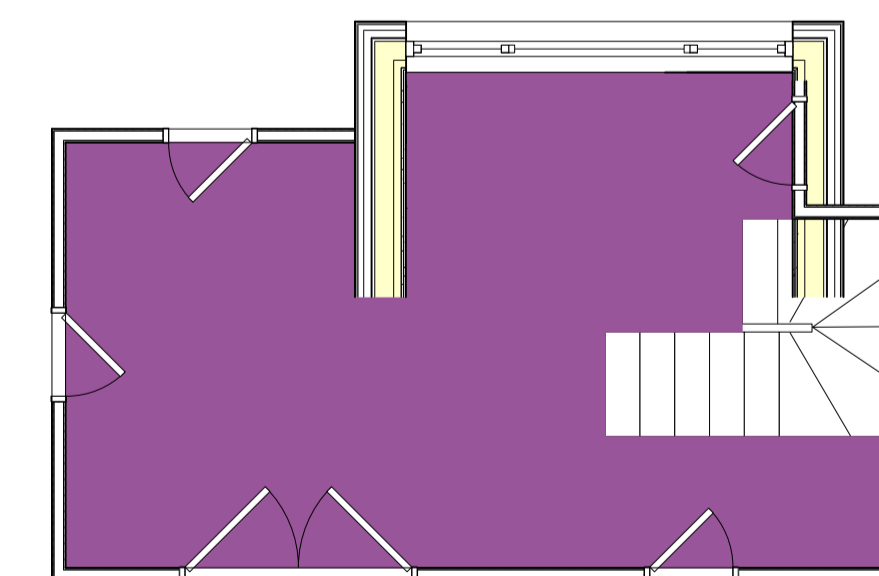

Existing Loft 1:50

All gutters foundation and eaves to be within site boundaries

Client: C. Pakes		
project		
11 Grove Rise, Alwoodley		
drawing title		
Existing Plans and Elevations		
drawing number		
J267 - 02 - 21		
scale	drawn/checked	date
1: 50 / 100 @A1	CB /CB	21/02/24
		For Planning Approval Purposes
<small>T 07984 272690 E craig@upandoutarchitecture.co.uk www.upandoutarchitecture.co.uk</small>		