


**Legend**

Ref.	Description
C	gully
SVP	soil vent pipe
RWP	rain water pipe
MH	manhole
①	face brickwork
②	tiles
③	uPVC windows
④	uPVC doors
█	existing structure
—	boundary line

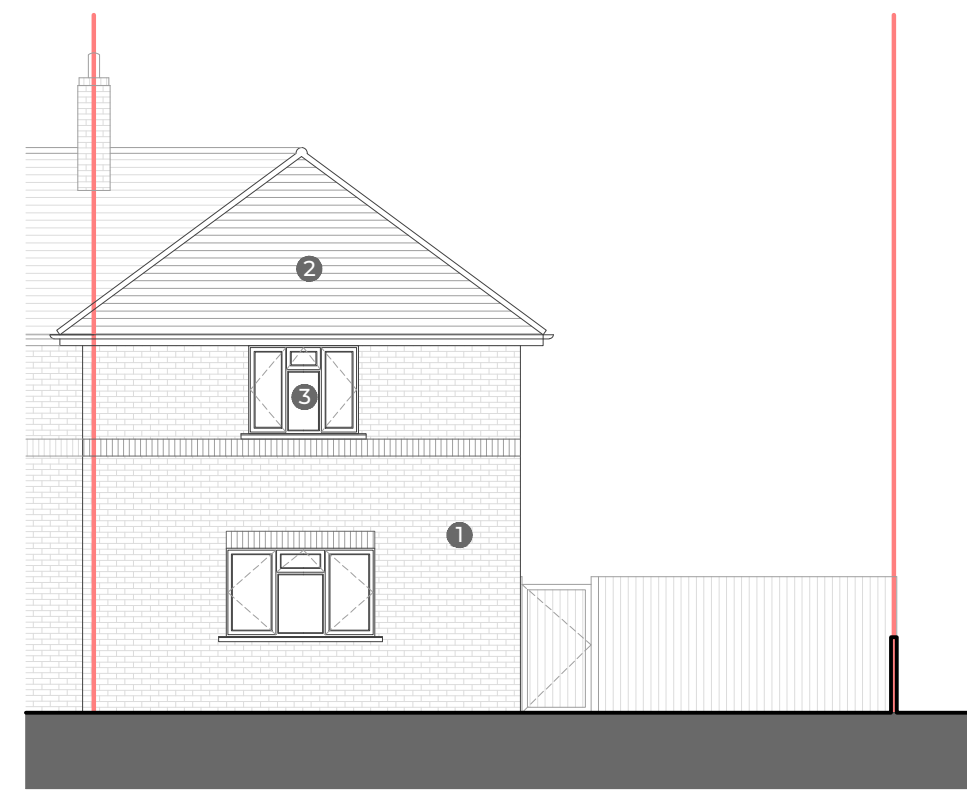


Existing Front Elevation 1:100



Existing Side Elevation 1:100




Existing Rear Elevation 1:100

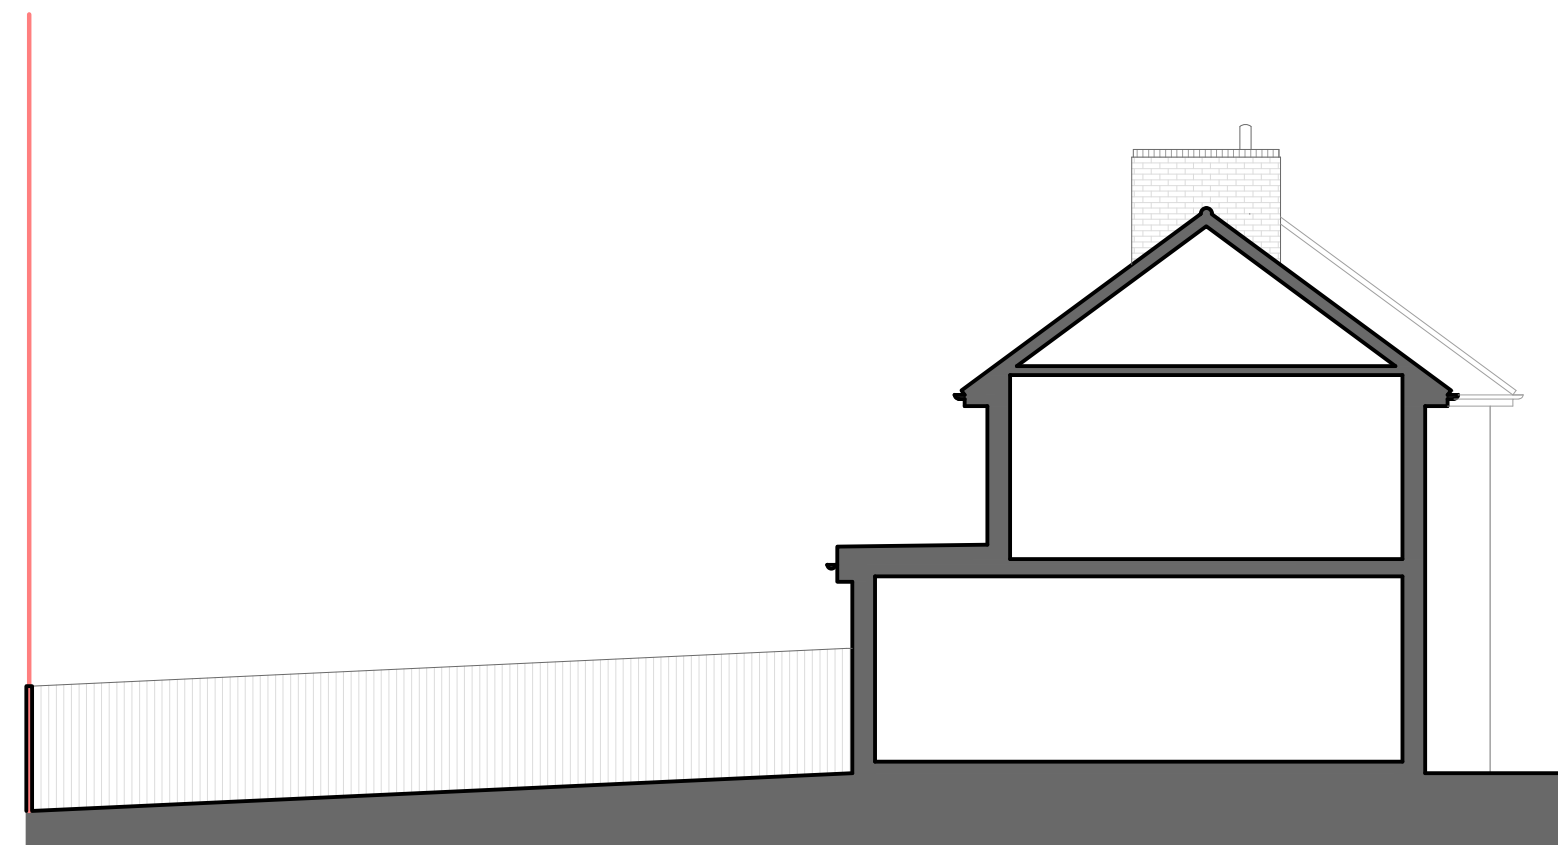

Existing Side Elevation 1:100

Do not scale off drawings, check dimensions on site before any work commences. Consultants are advised to carry out their own measured survey where necessary.

**Location Plan 1:500**

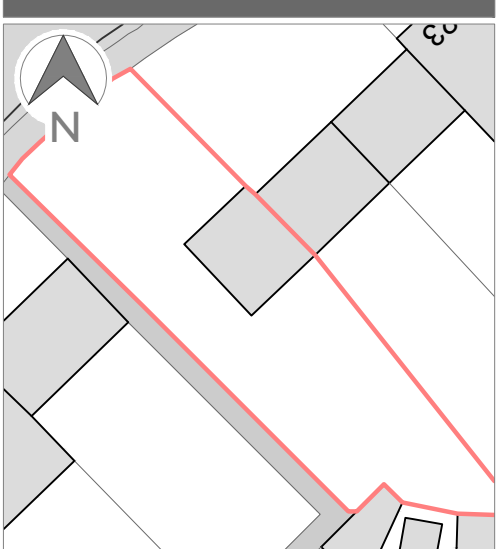

**Expansion Group**

Rev. Description By Date

Client

167 KS LTD

Address

29 Ellison Road, Sidcup

Project Reference Drawing No.

EG-188 EX-02

Drawing Title

Existing Elevations

Drawn By Paper Size

C.Mitchell A1

Date Scale

Dec 23 1:100

