


Legend	
Ref.	Description
C	gully
SVP	soil vent pipe
RWP	rain water pipe
MH	manhole
①	face brickwork
②	tiles
③	uPVC windows
④	uPVC doors
█	existing structure
—	boundary line

Do not scale off drawings, check dimensions on site before any work commences. Consultants are advised to carry out their own measured survey where necessary.

Location Plan 1:1250

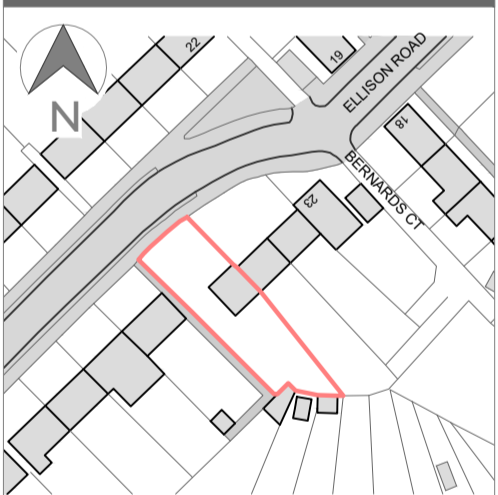

Survey, (c) Crown Copyright 2024. All rights reserved. Licence number: [unreadable]

Expansion Group

Rev.	Description	By	Date

Client

167 KS LTD

Address

29 Ellison Road, Sidcup

Project Reference	Drawing No.
EG-188	EX-01


Drawing Title

Existing Floor Plans

Drawn By	Paper Size
C.Mitchell	A1

Date	Scale
Dec 23	1:50

1:50

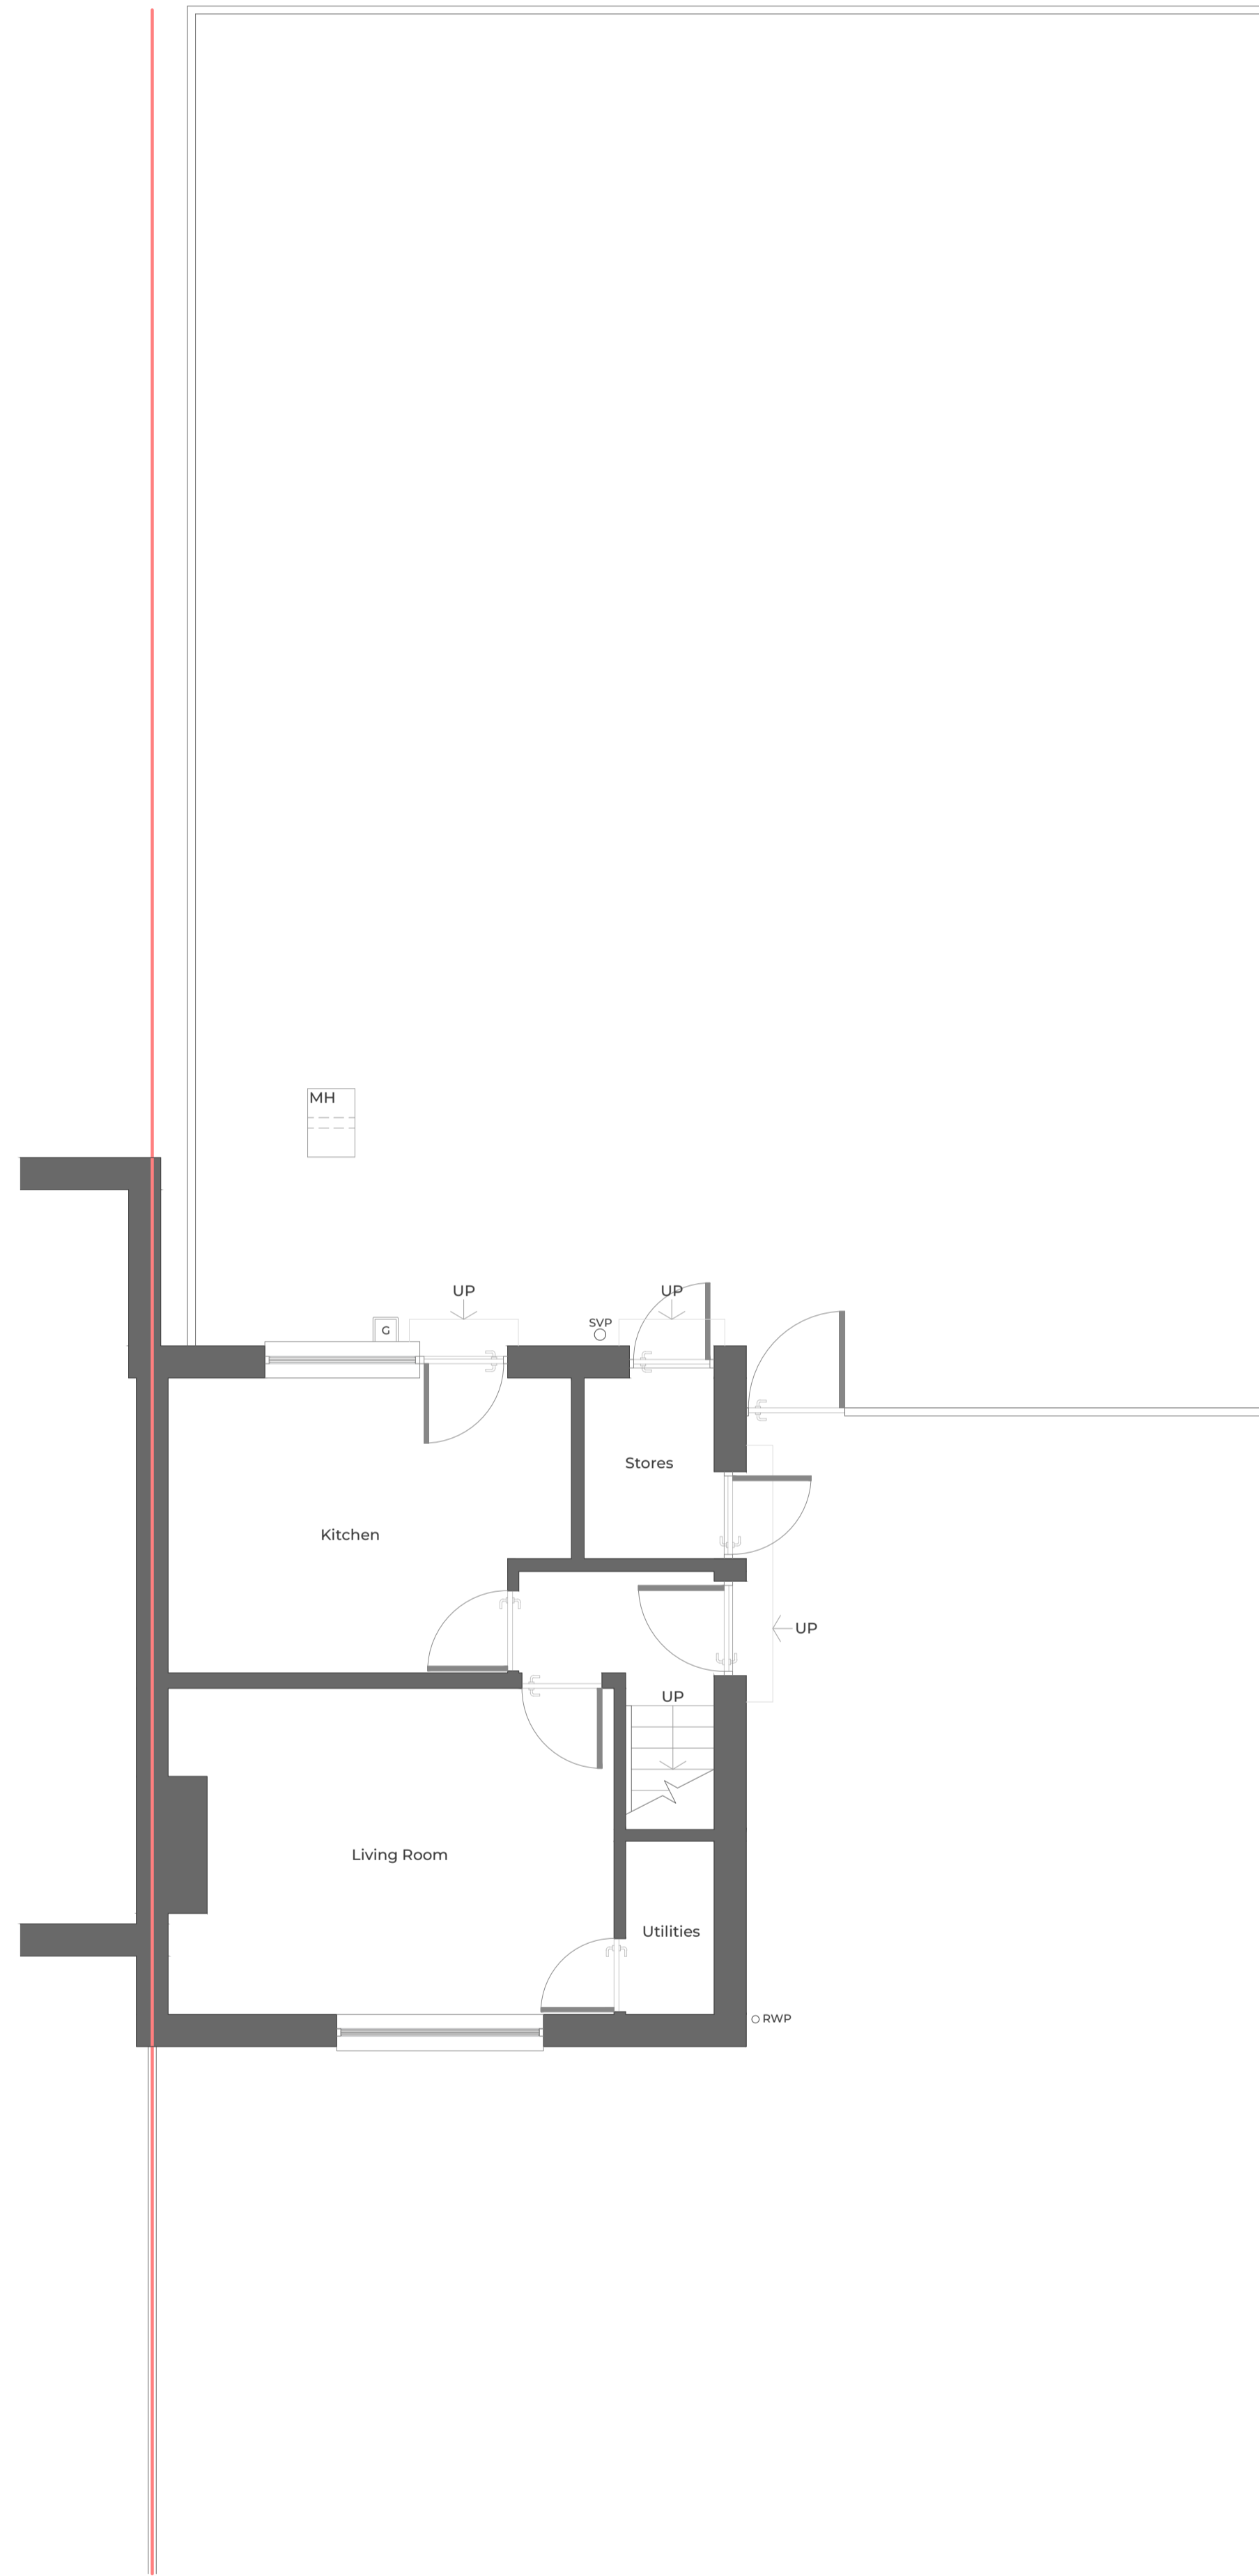

Existing Ground Floor Plan 1:50



Existing First Floor Plan 1:50

