




Proposed Front Elevation 1:100

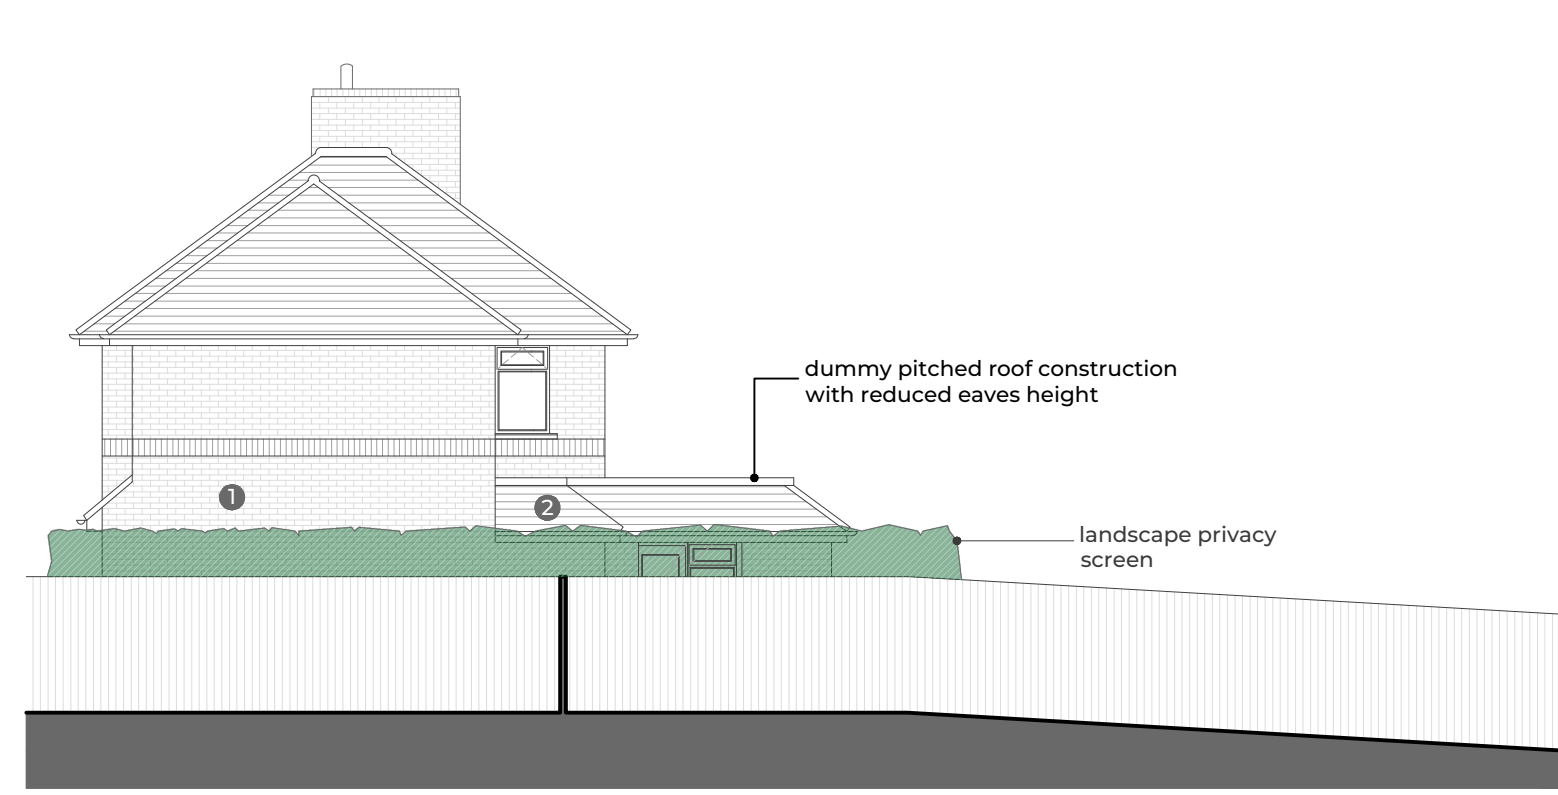


Proposed Side Elevation 1:100

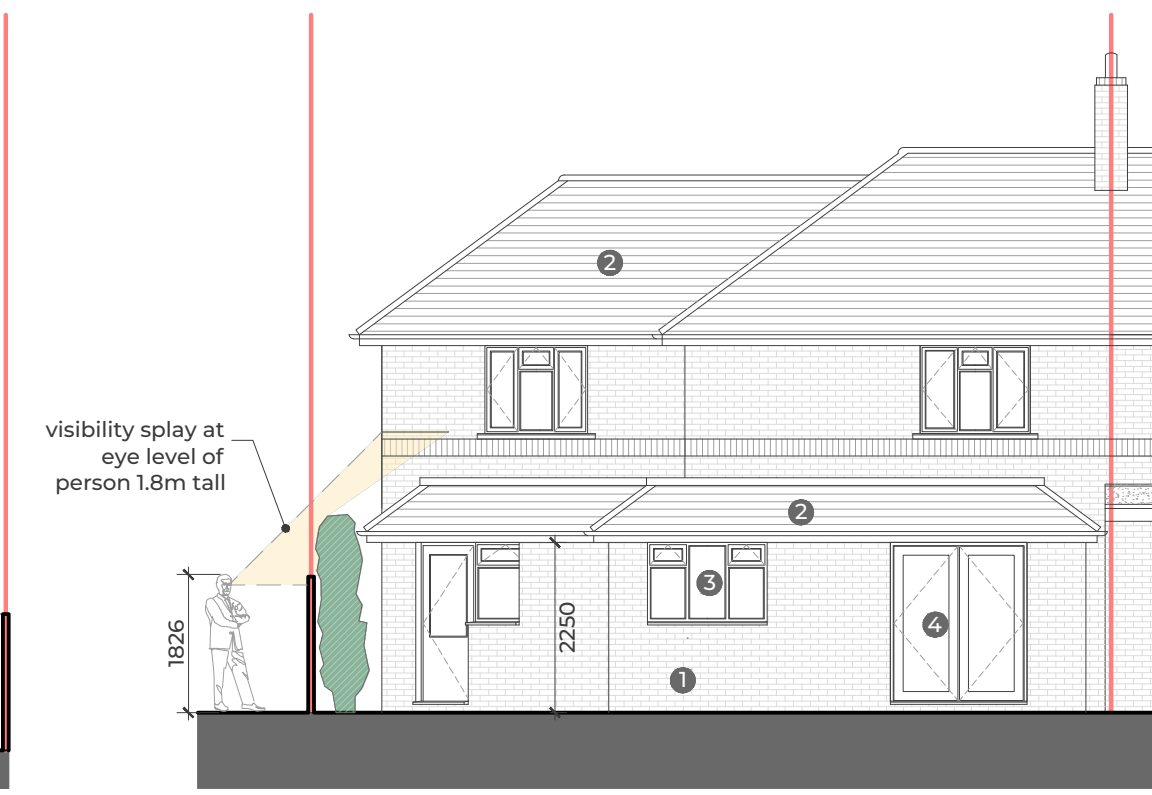

Proposed Rear Elevation 1:100

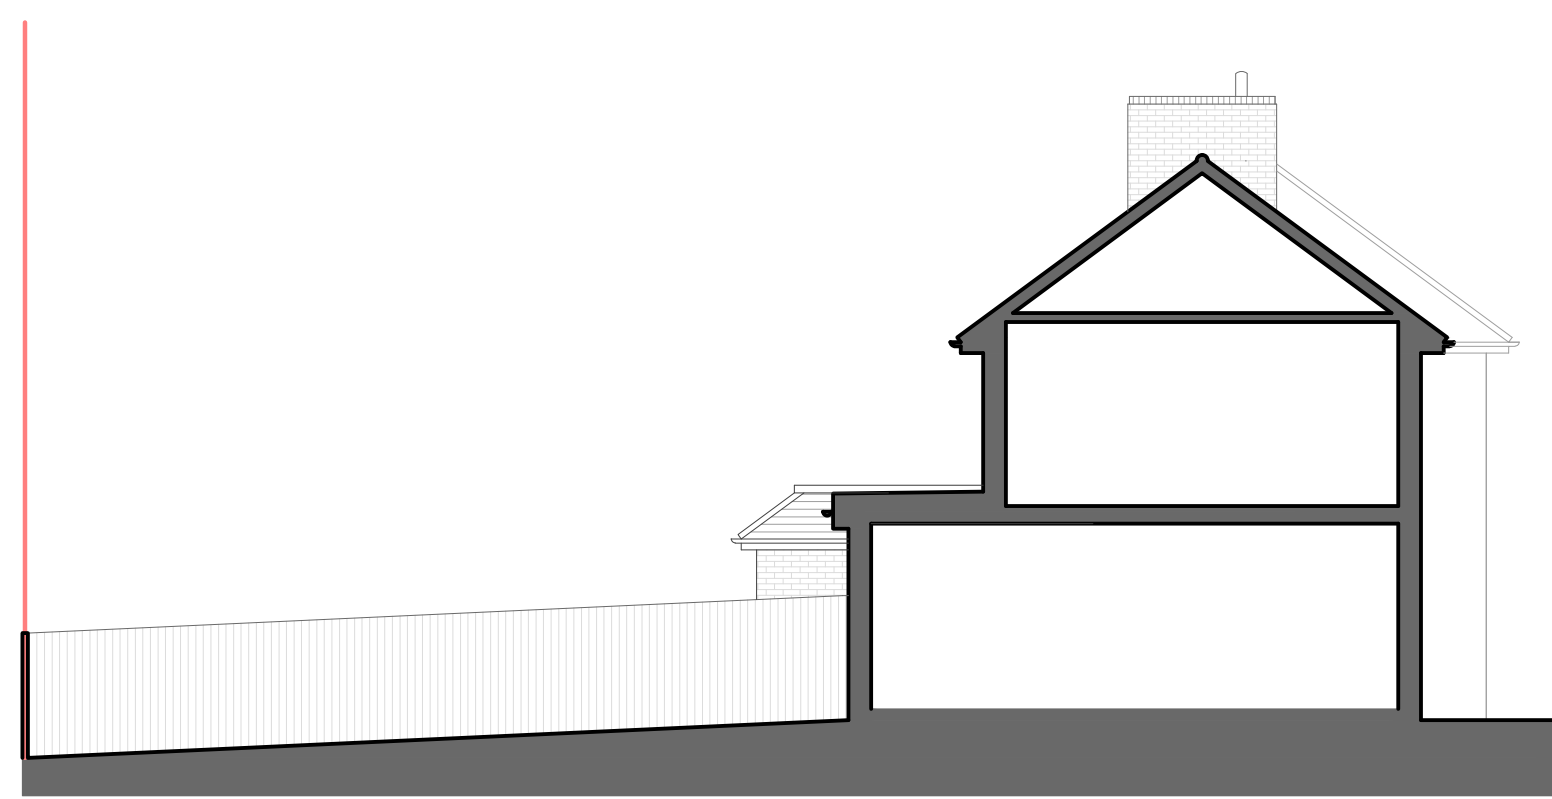

Proposed Side Elevation 1:100

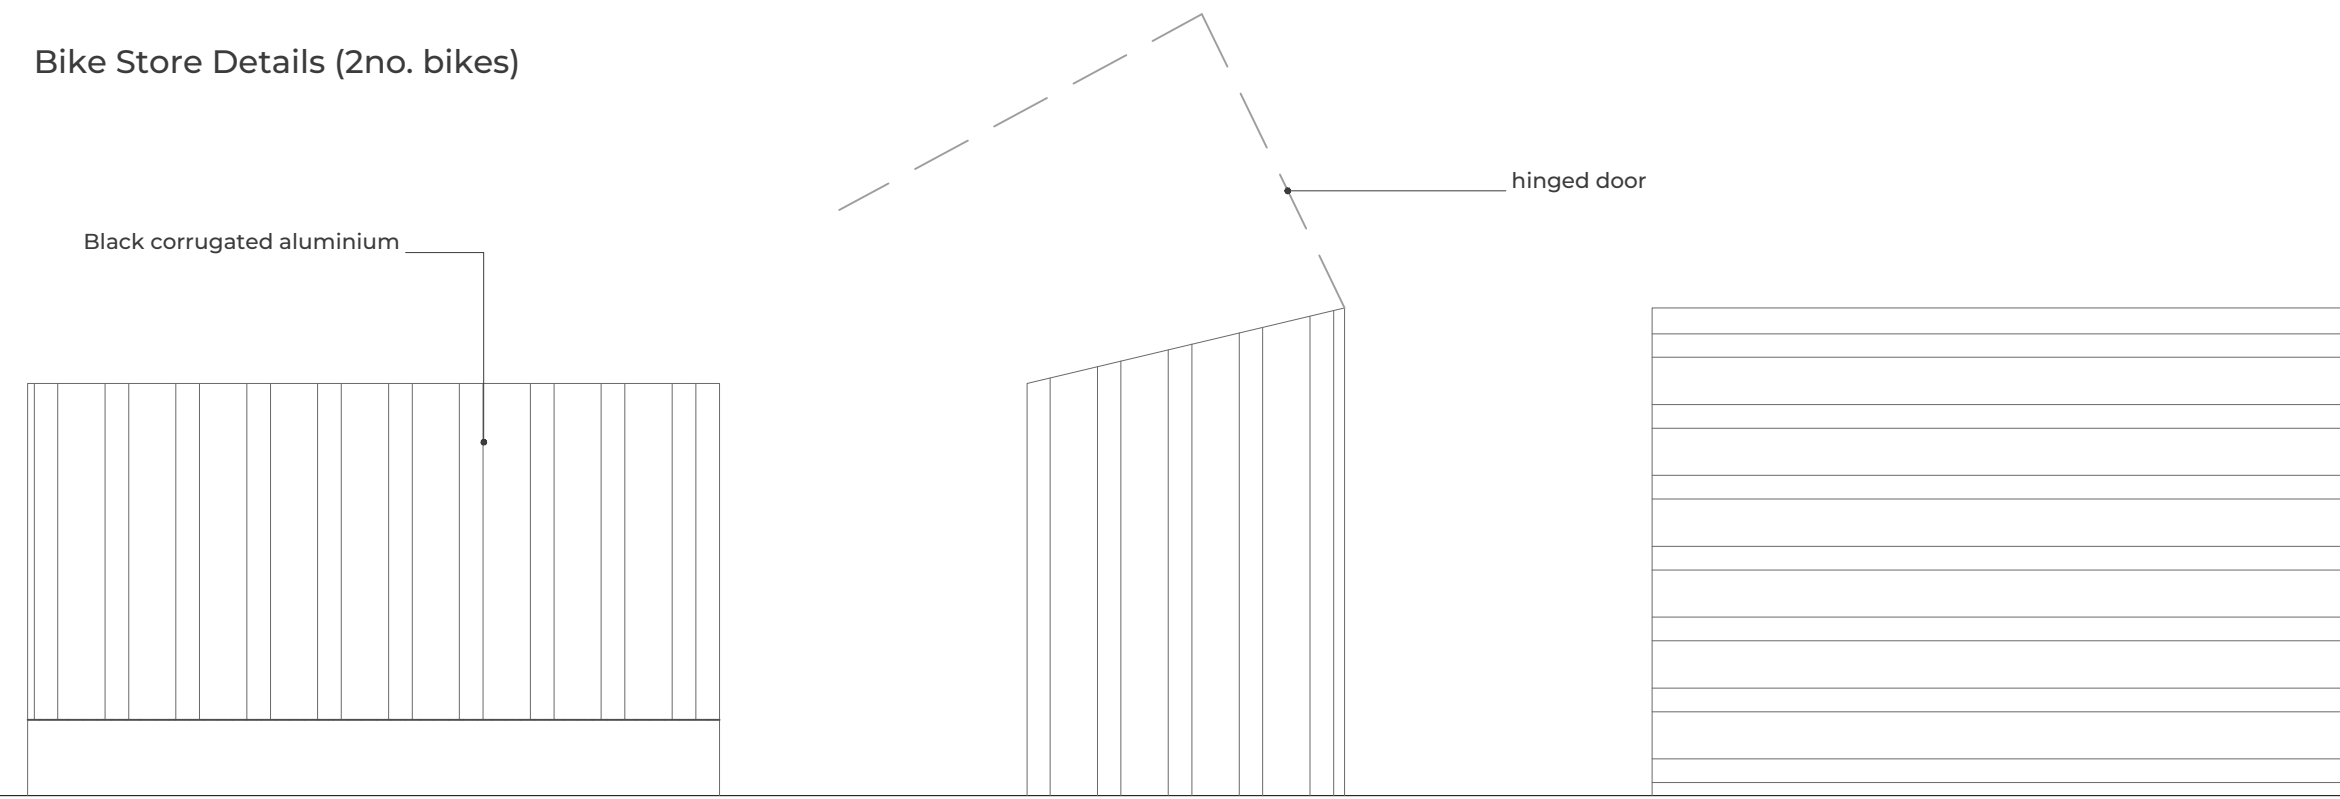


Bike Store Details (2no. bikes)

Front Elevation 1:20

Side Elevation 1:20

Rear Elevation 1:20

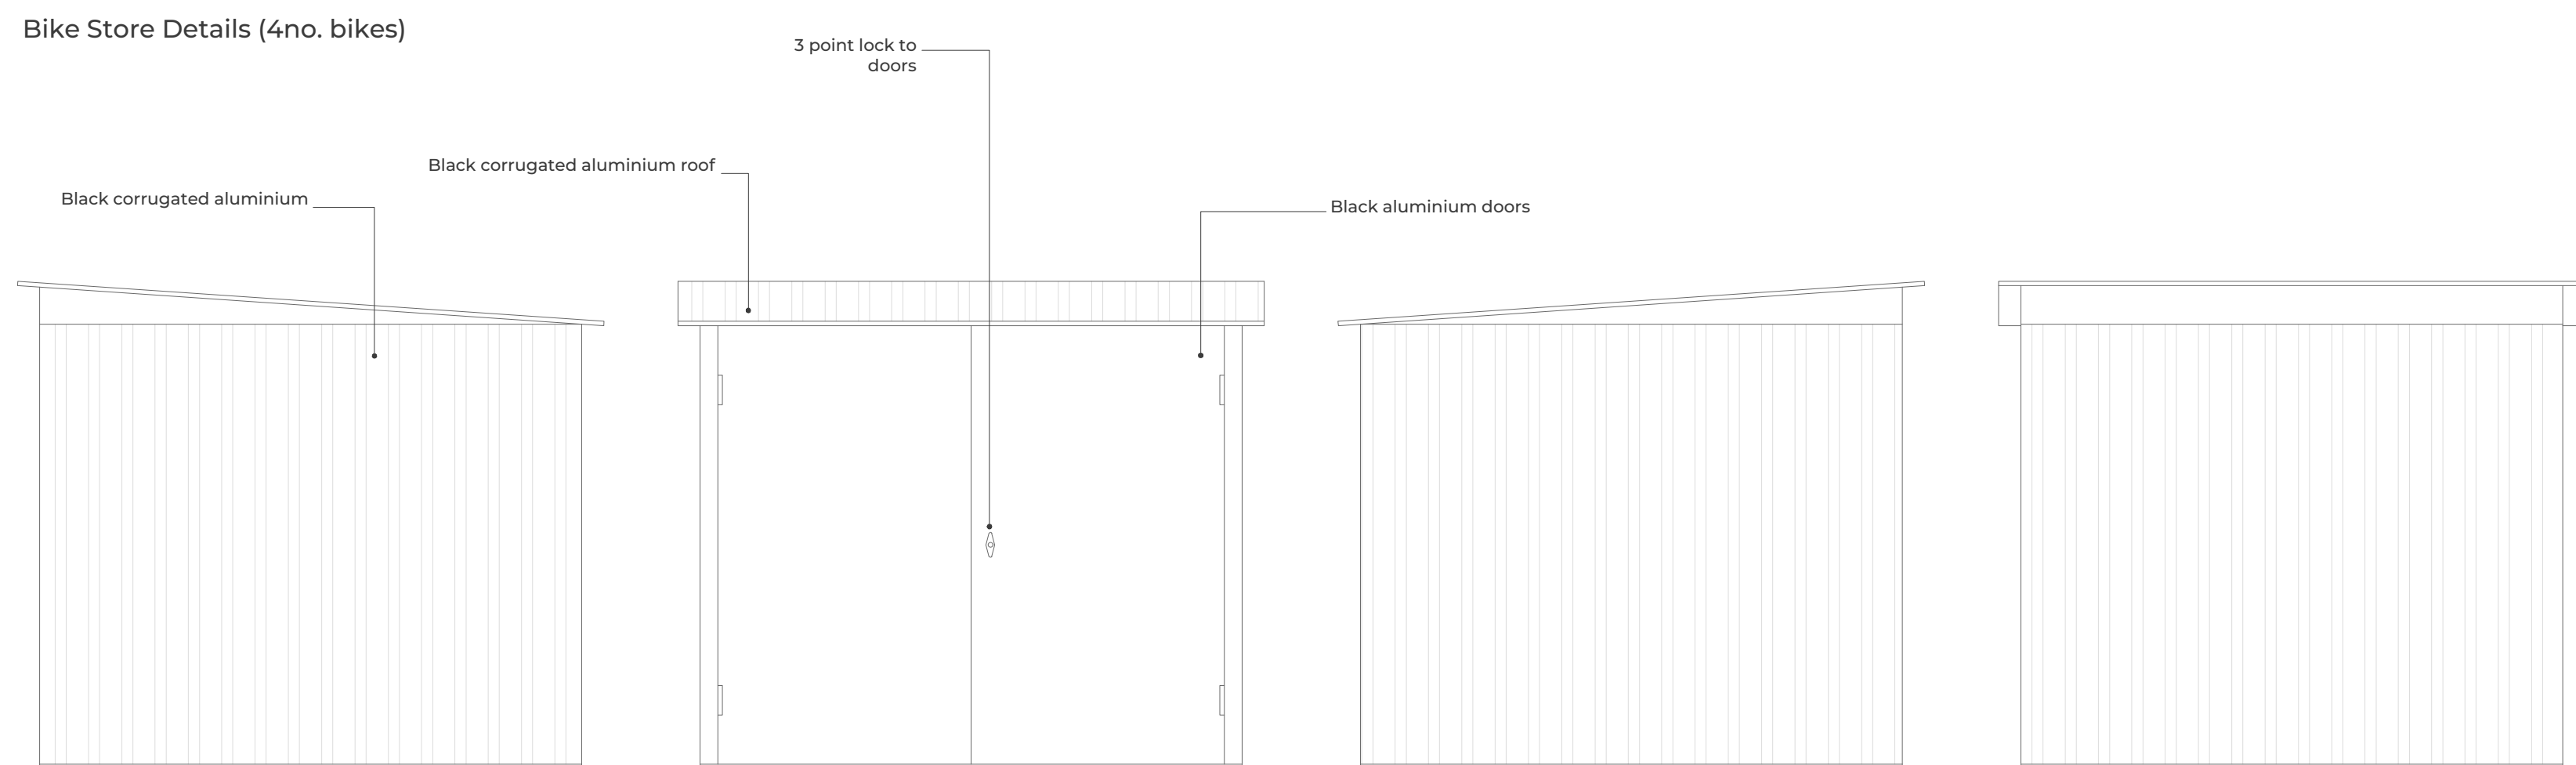

Bike Store Details (4no. bikes)

Side Elevation 1:20

Front Elevation 1:20

Side Elevation 1:20


Rear Elevation 1:20

Legend

Ref.	Description
C	gully
SVP	soil vent pipe
RWP	rain water pipe
MH	manhole
1	face brickwork
2	tiles
3	uPVC windows
4	uPVC doors
	existing structure
	new structure
	boundary line

Do not scale off drawings, check dimensions on site before any work commences. Consultants are advised to carry out their own measured survey where necessary.

Block Plan

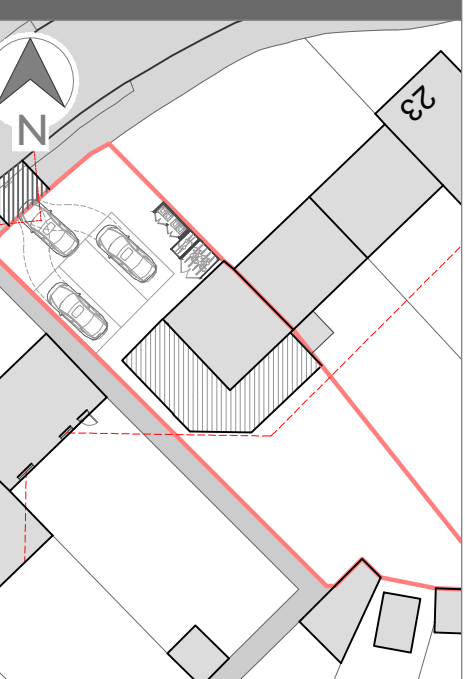

Expansion Group

A revised scheme for resubmission CM 08.03.24

Rev. Description By Date

Client

167 KS LTD

Address

29 Ellison Road, Sidcup

Project Reference Drawing No.

EG-188 PL-02A

Drawing Title

Proposed Elevations

Drawn By Paper Size

C.Mitchell A1

Date Scale

Mar 23 1:100

