


Proposed Ground Floor Plan 1:50

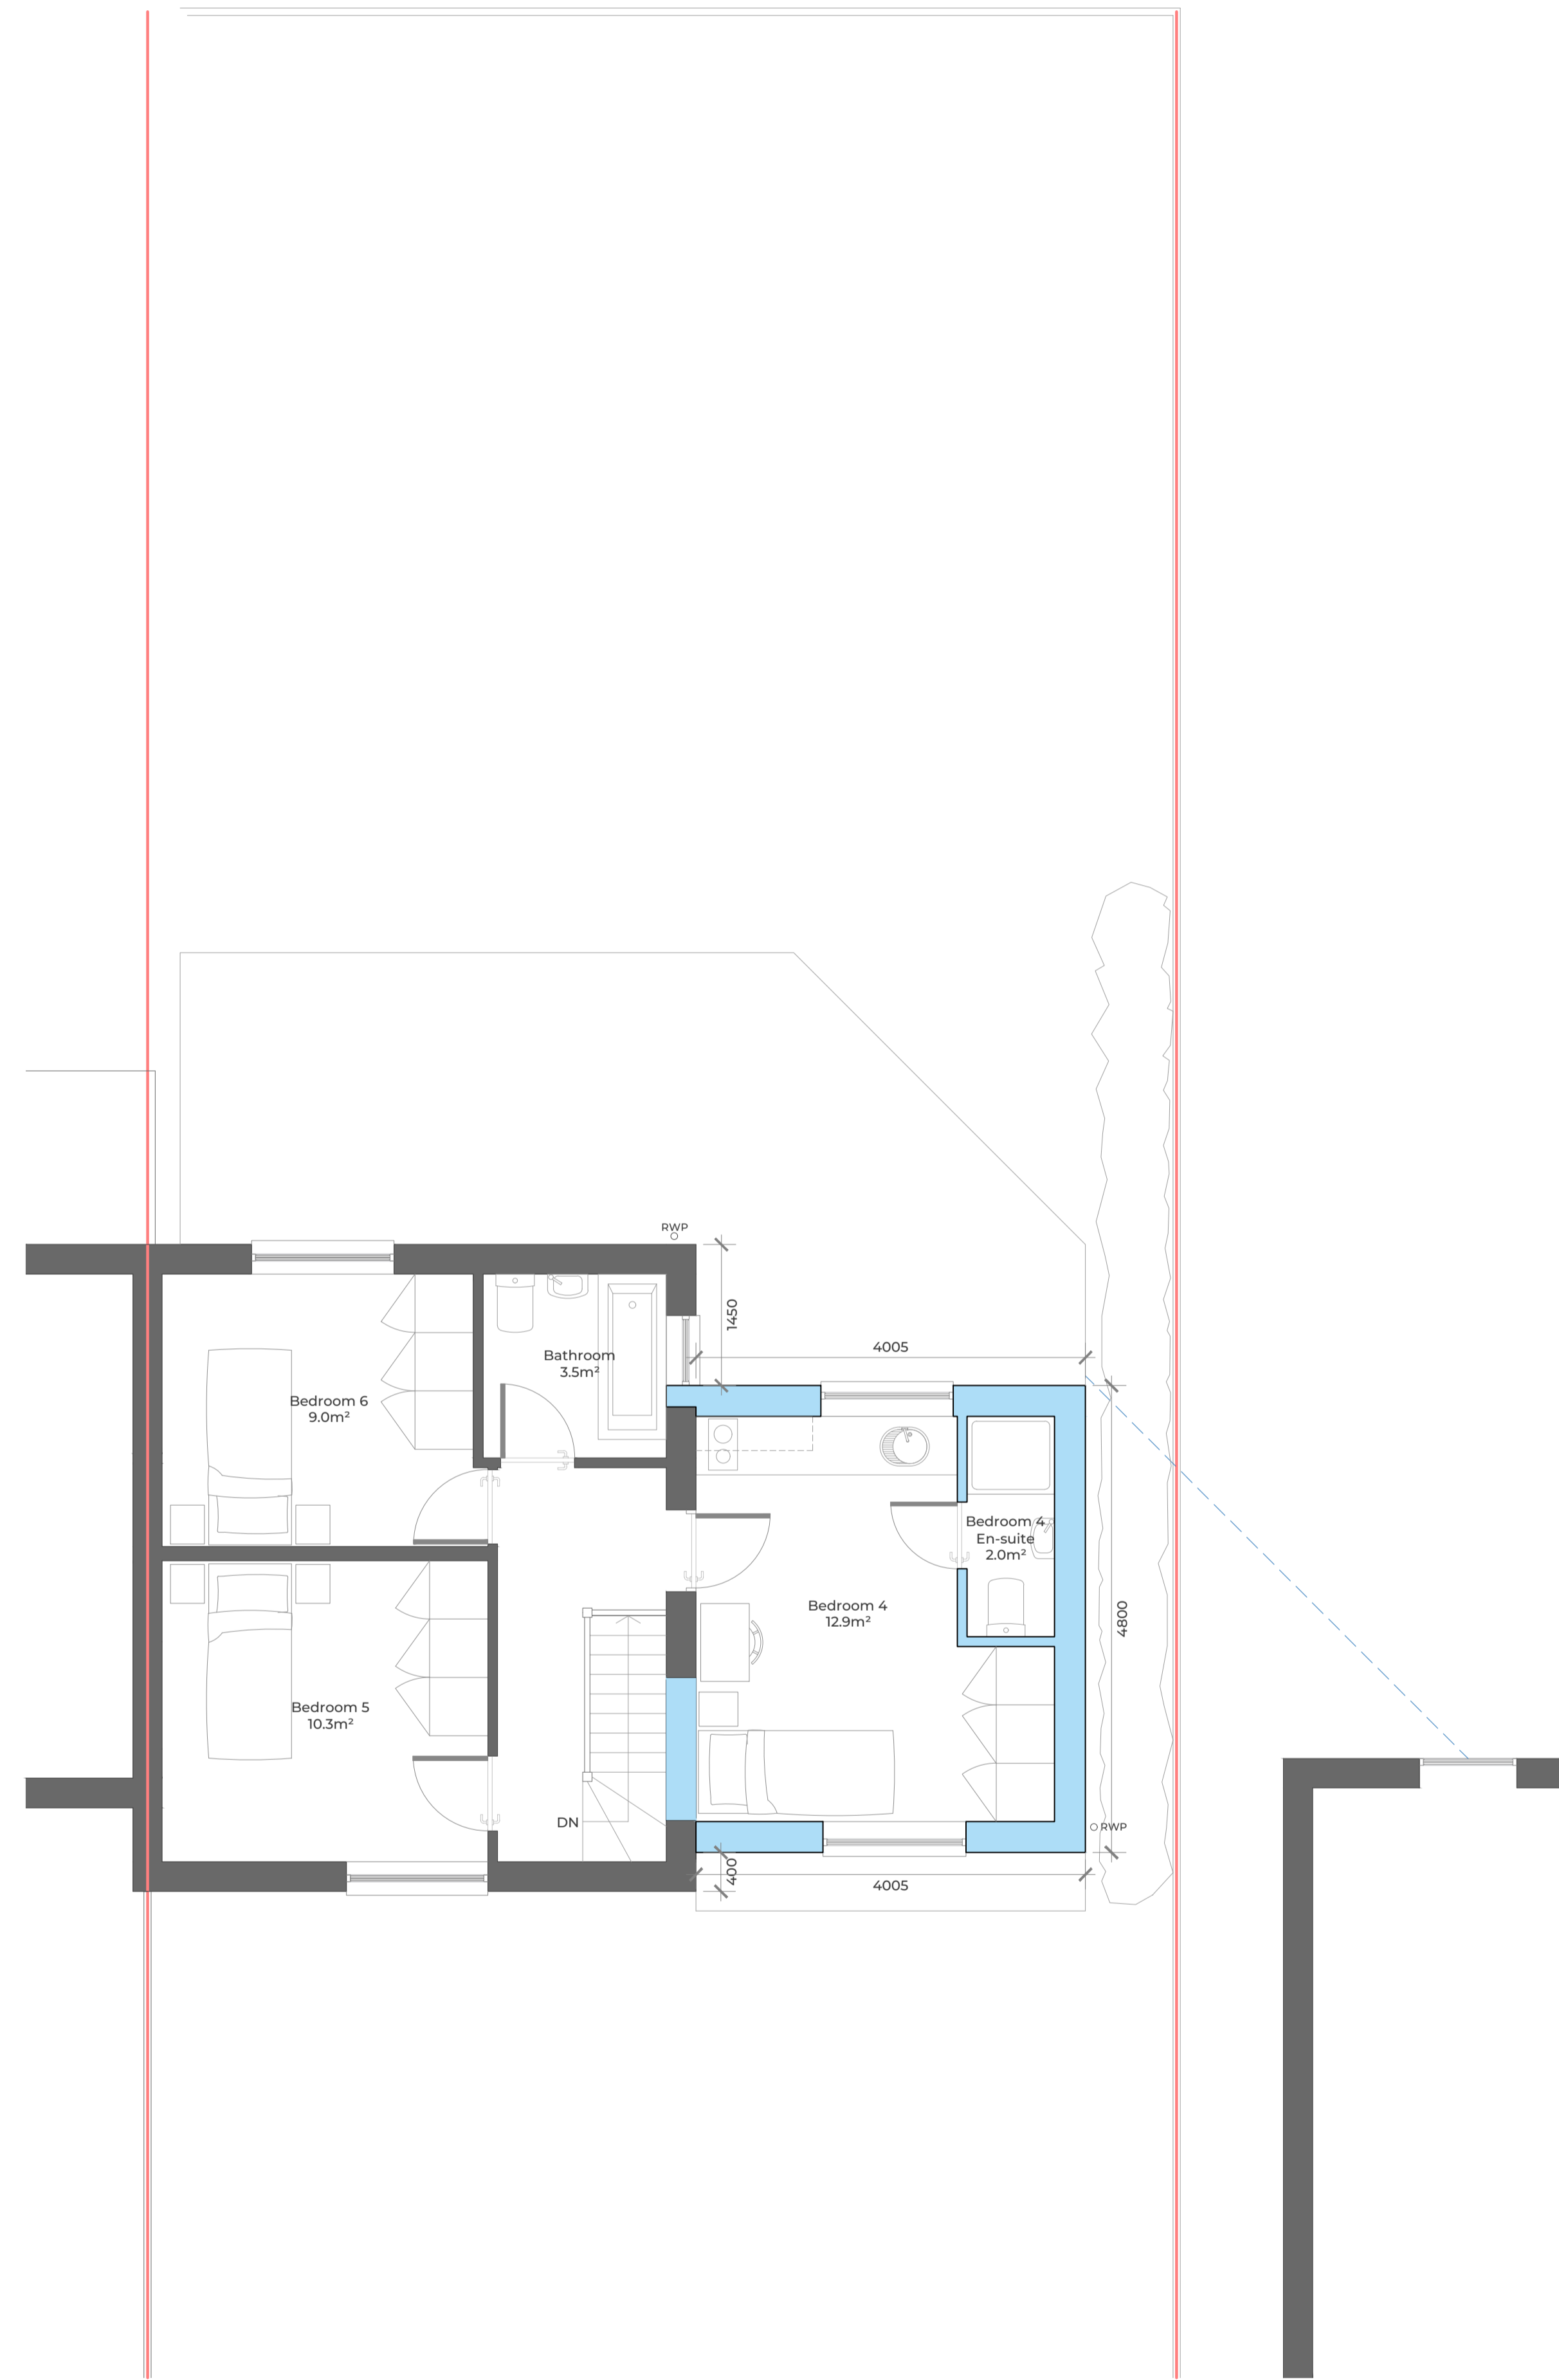


Proposed First Floor Plan 1:50

Ref.	Description
C	gully
SVP	soil vent pipe
RWP	rain water pipe
MH	manhole
1	face brickwork
2	tiles
3	uPVC windows
4	uPVC doors
█	existing structure
█	new structure
—	boundary line

Do not scale off drawings, check dimensions on site before any work commences. Consultants are advised to carry out their own measured survey where necessary.

Block Plan 1:1500

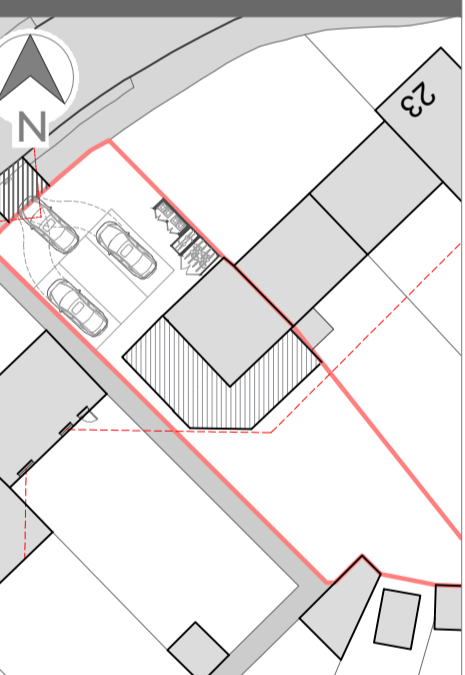

Expansion Group

A	revised scheme for resubmission	CM	08.03.24
---	---------------------------------	----	----------

Rev: Description By Date

Client
167 KS LTD

Address
29 Ellison Road, Sidcup

Project Reference	Drawing No.
EG-188	PL-01A

Drawing Title
Proposed Floor Plans

Drawn By	Paper Size
C.Mitchell	A1

Date	Scale
Mar 23	1:50

