


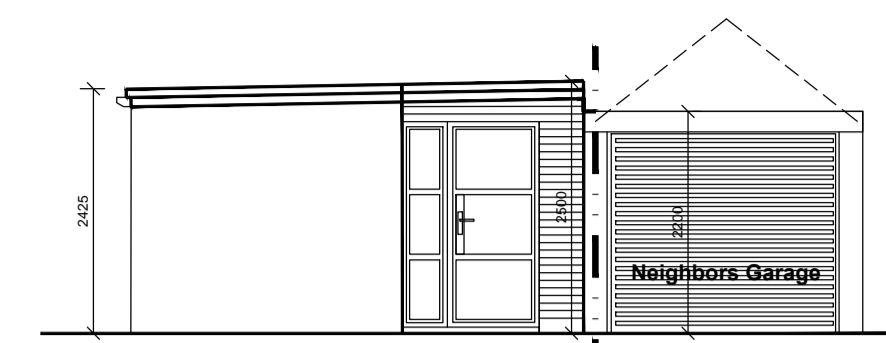

**Proposed Front  
(SE) Elevation**  
Scale 1:75 @A1




**Proposed Rear  
(NW) Elevation**  
Scale 1:75 @A1




**Proposed Garage Front  
(SE) Elevation**  
Scale 1:75 @A1




**Proposed Location Plan**  
Scale 1:1250 @ A1

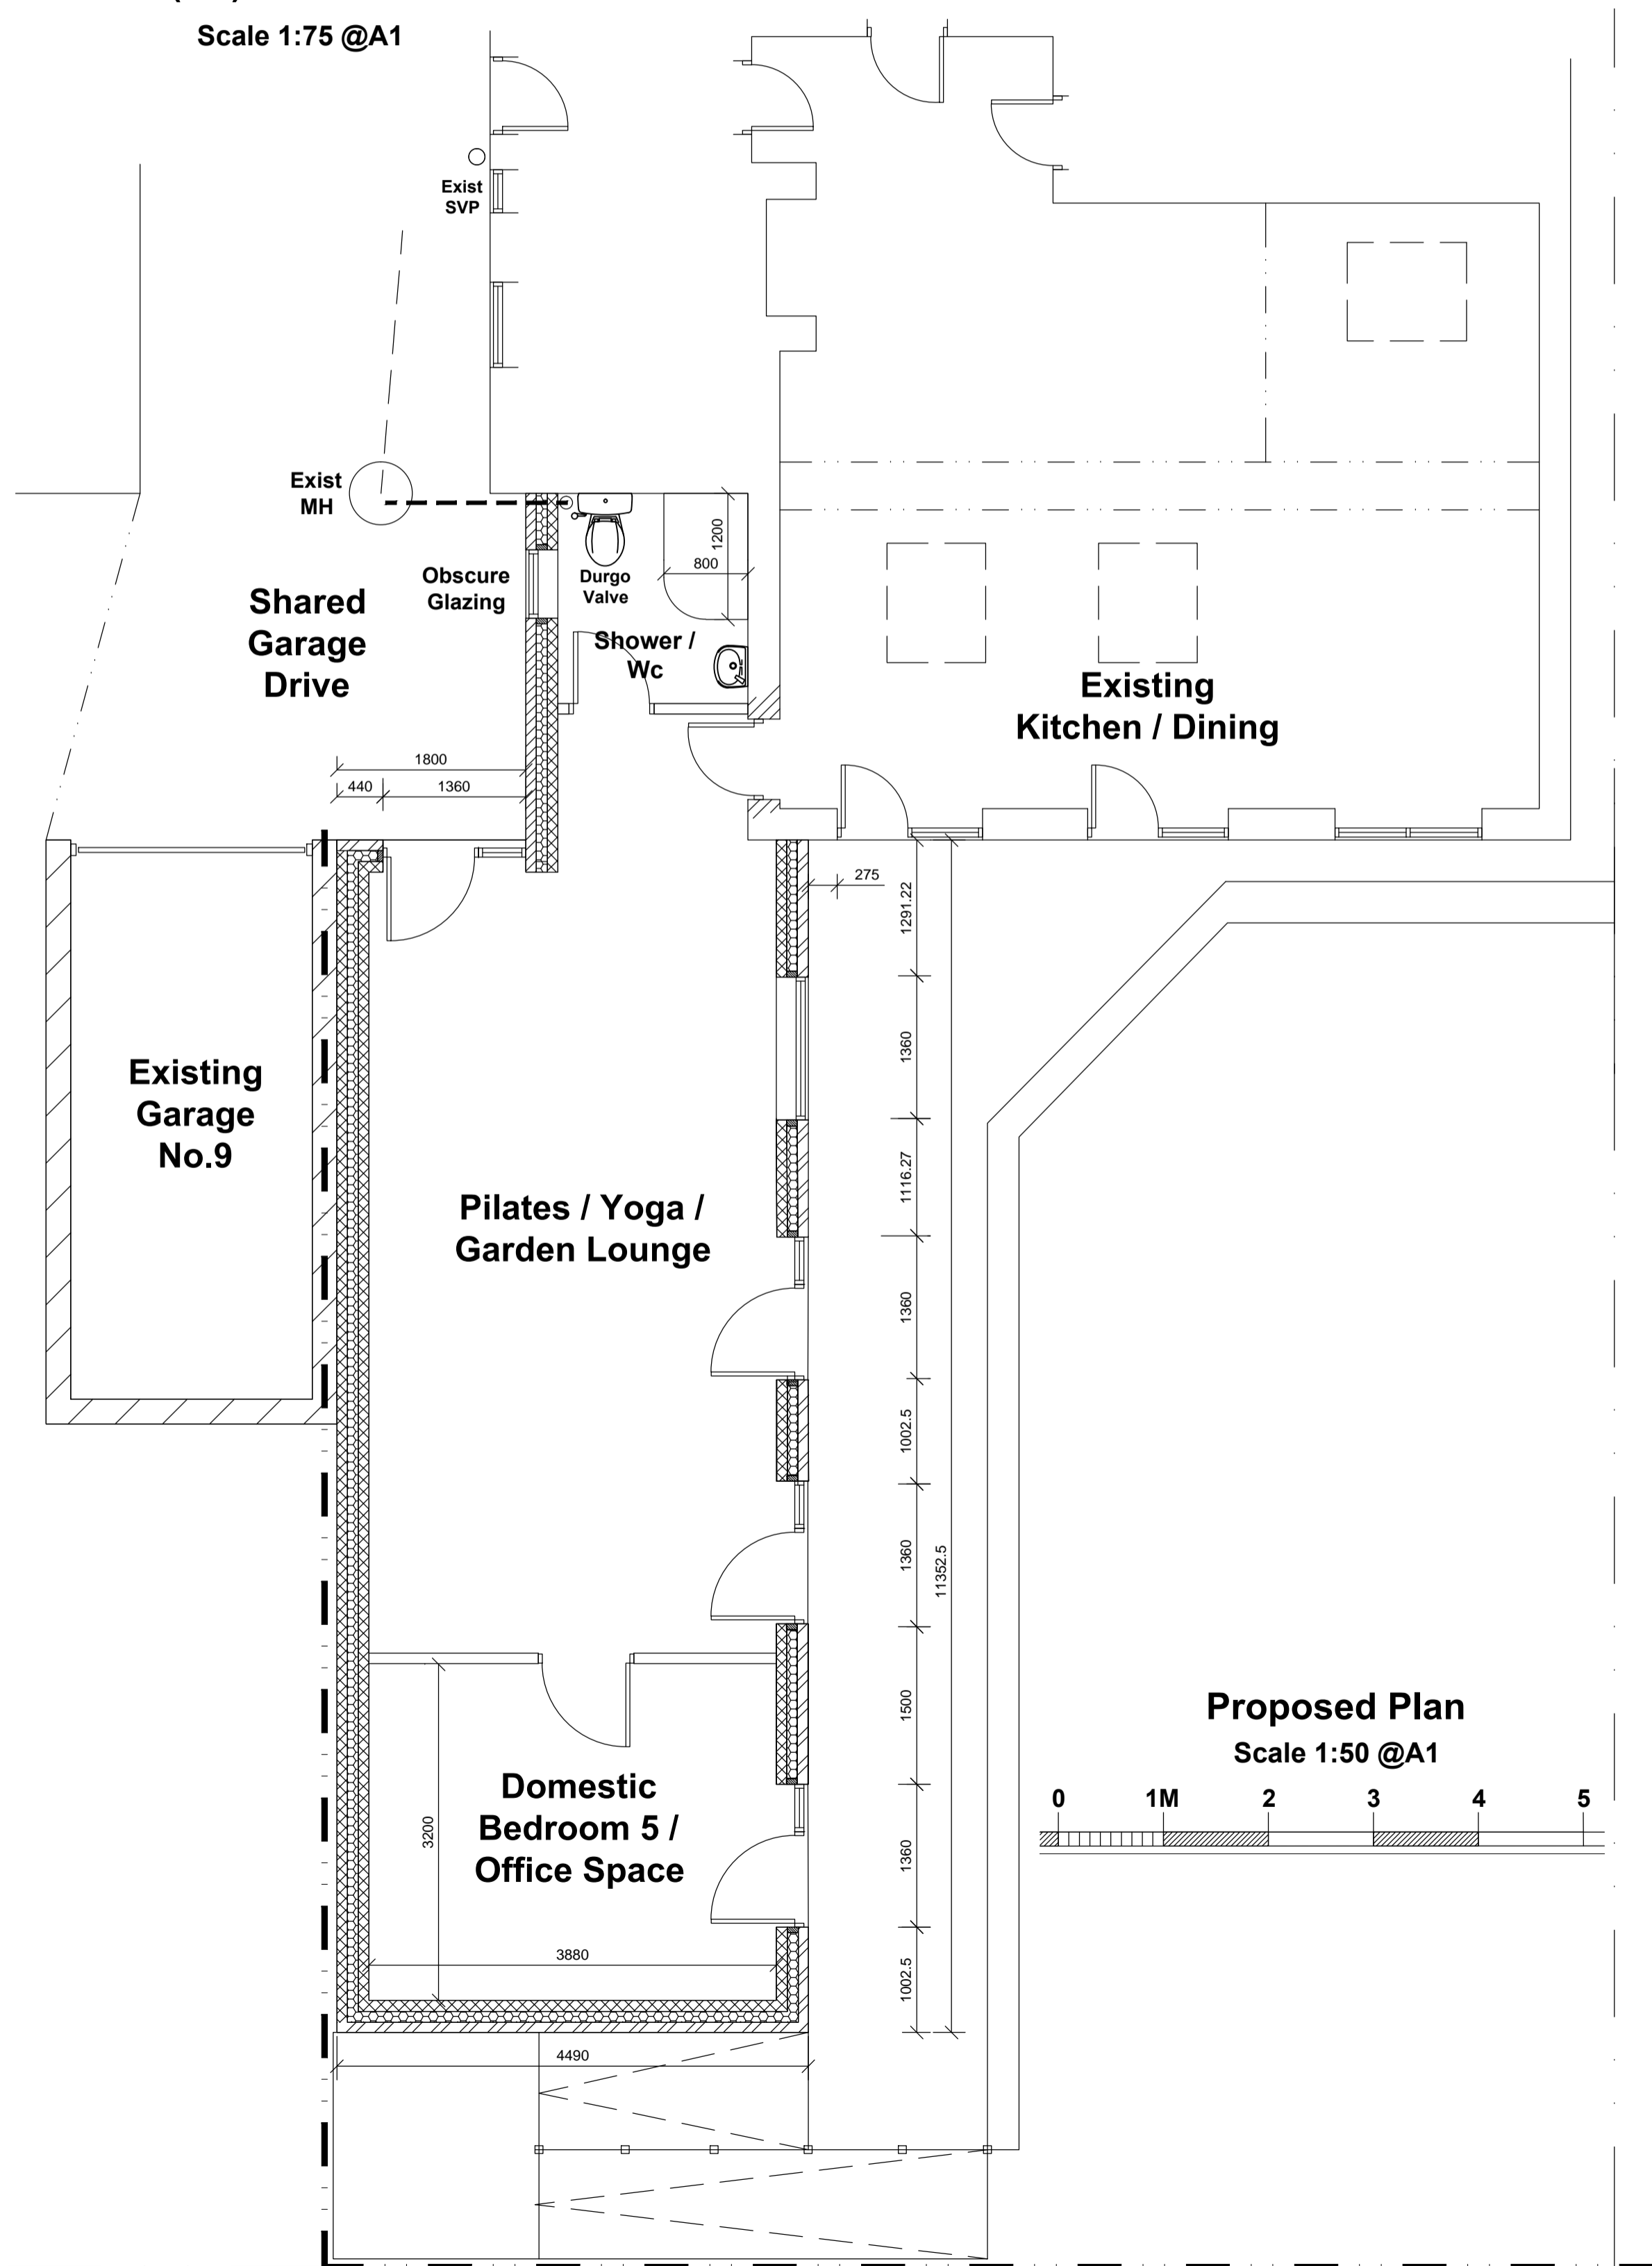

**Proposed Plan**  
Scale 1:50 @A1


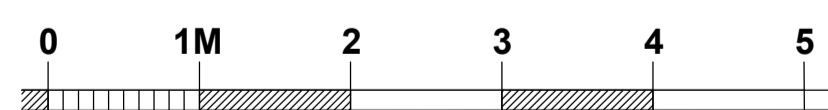


**Proposed Side  
(SW) Elevation**  
Scale 1:75 @A1

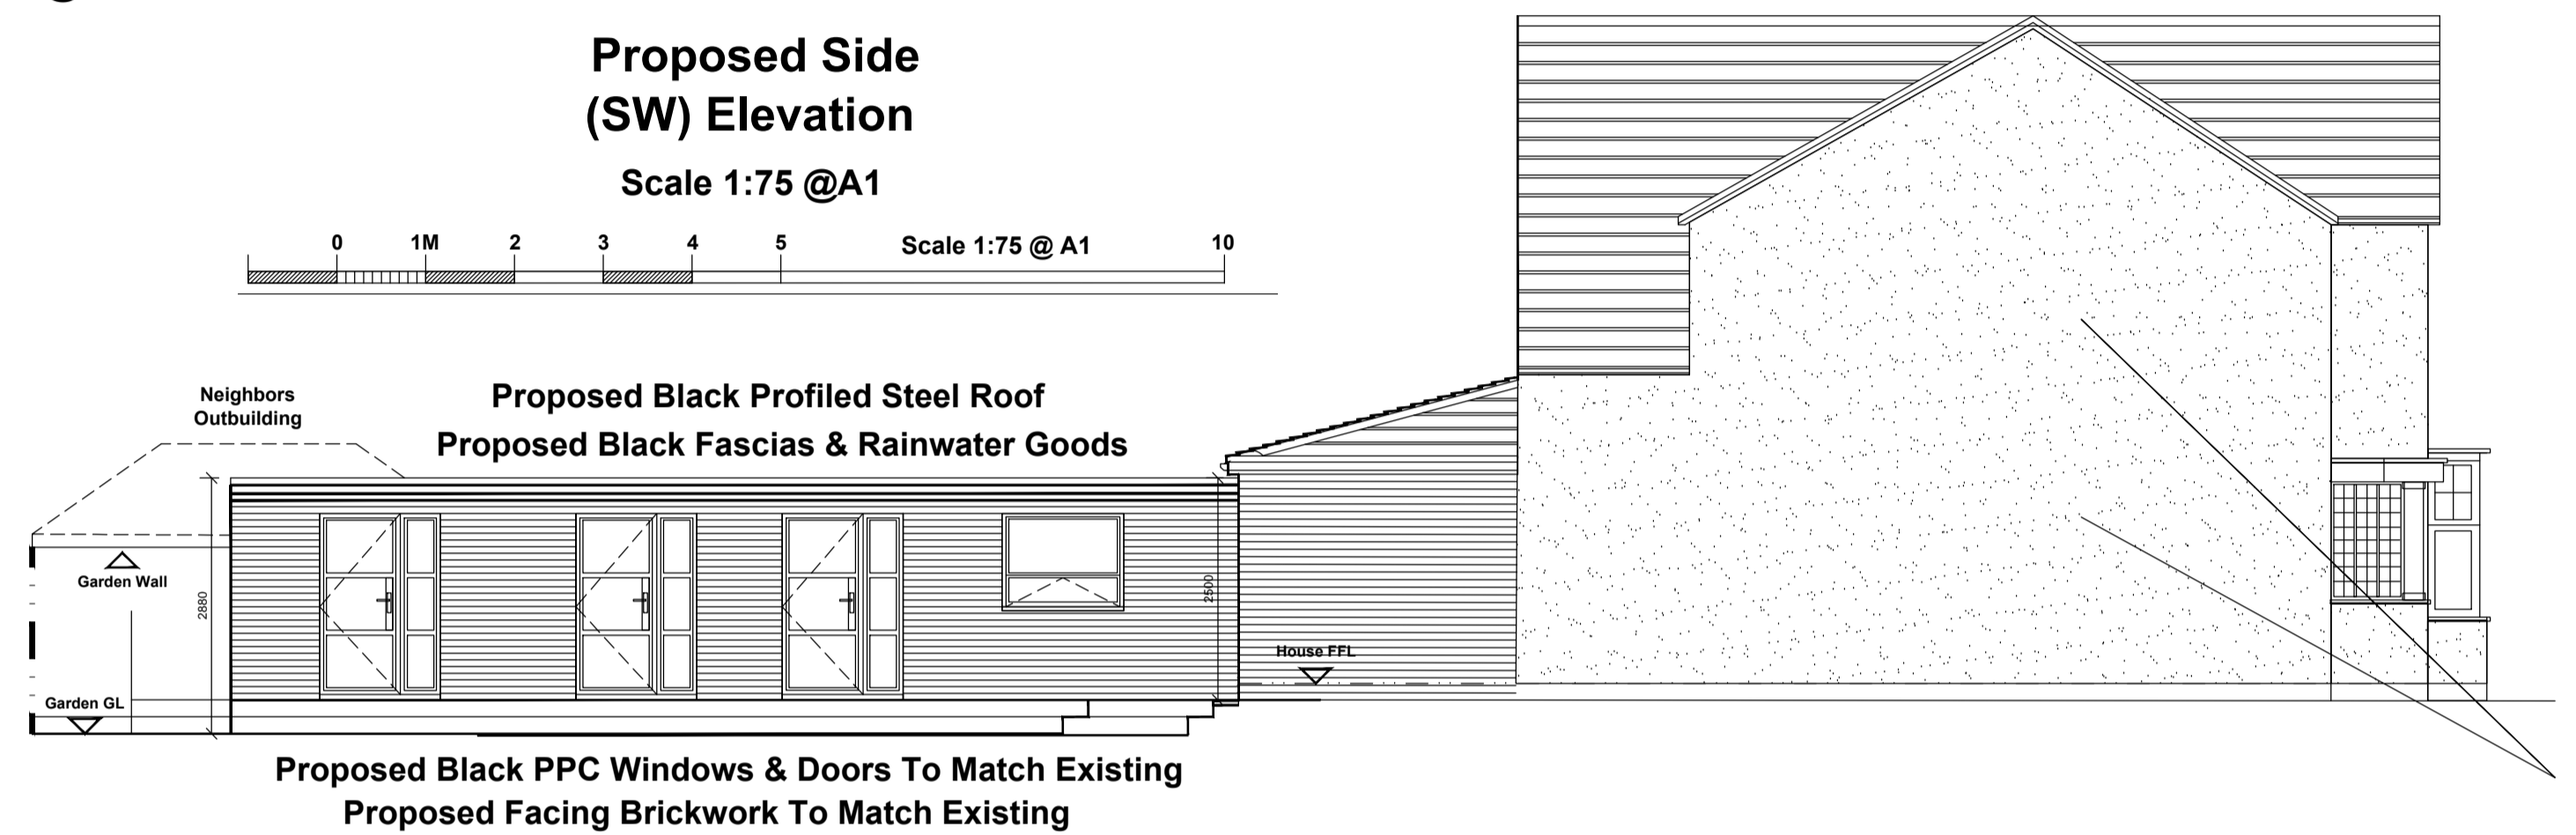


**Proposed Black Profiled Steel Roof  
Proposed Black Fascias & Rainwater Goods**  
**Proposed Black PPC Windows & Doors To Match Existing  
Proposed Facing Brickwork To Match Existing**


**Proposed Side  
(NE) Elevation**  
Scale 1:75 @A1

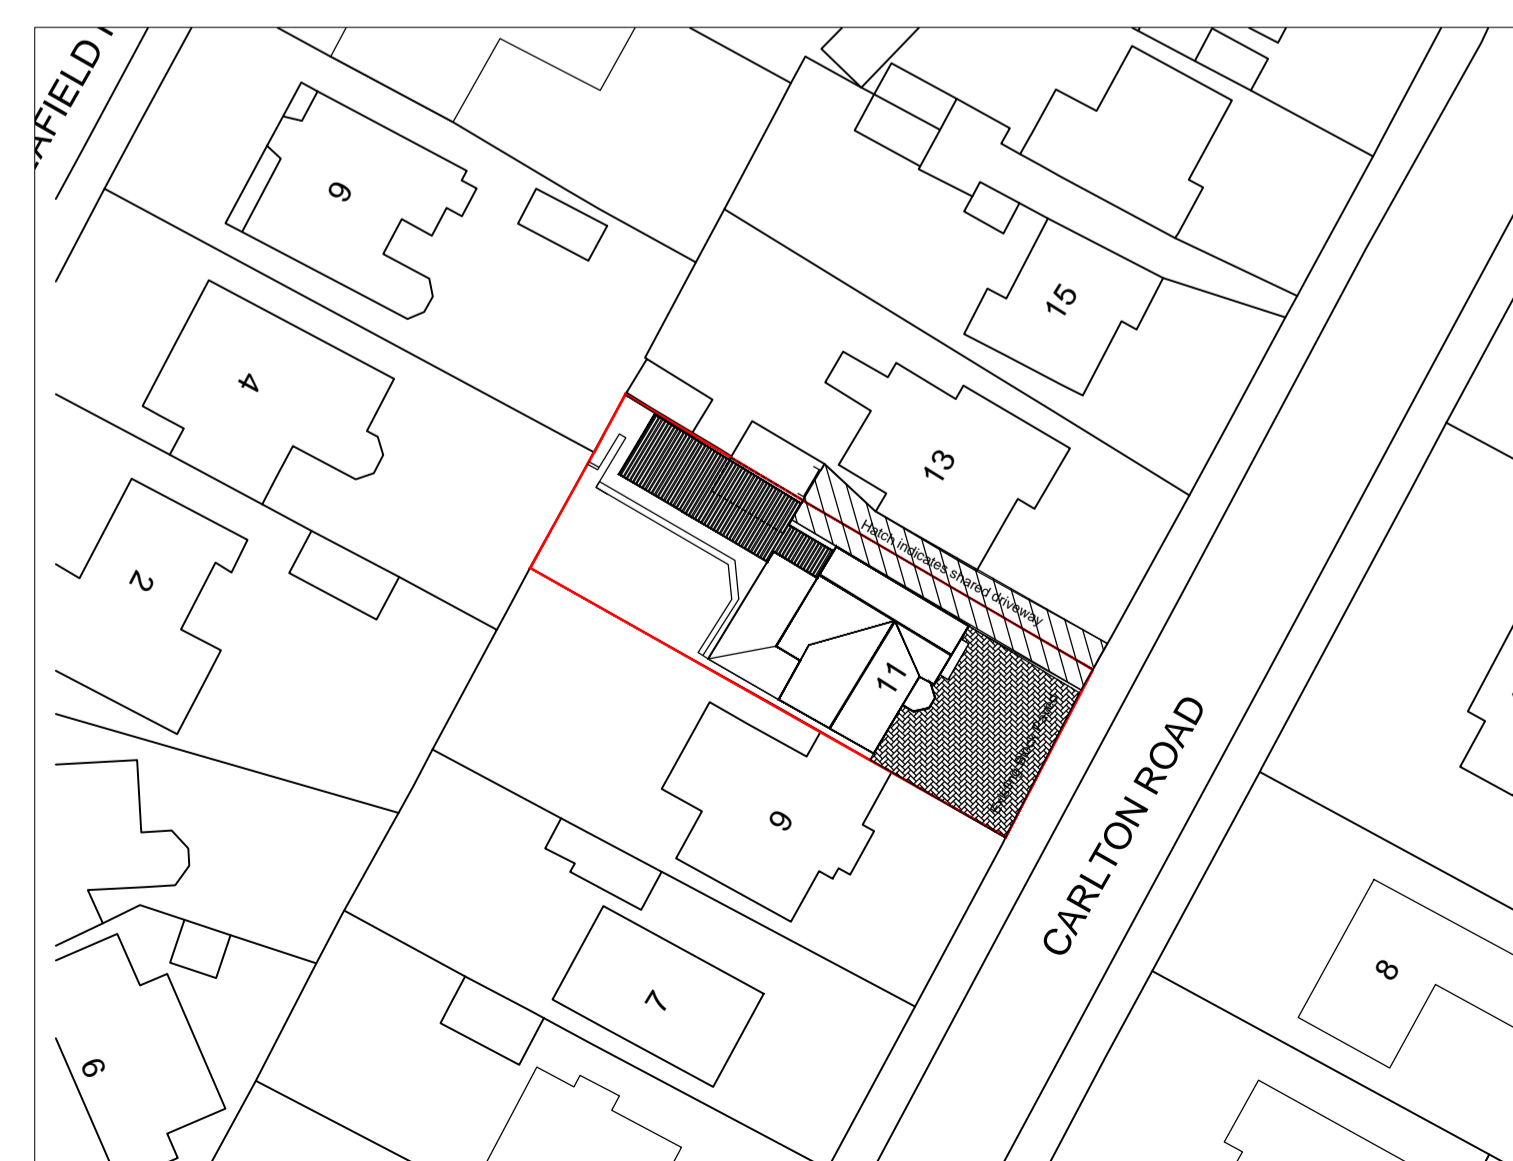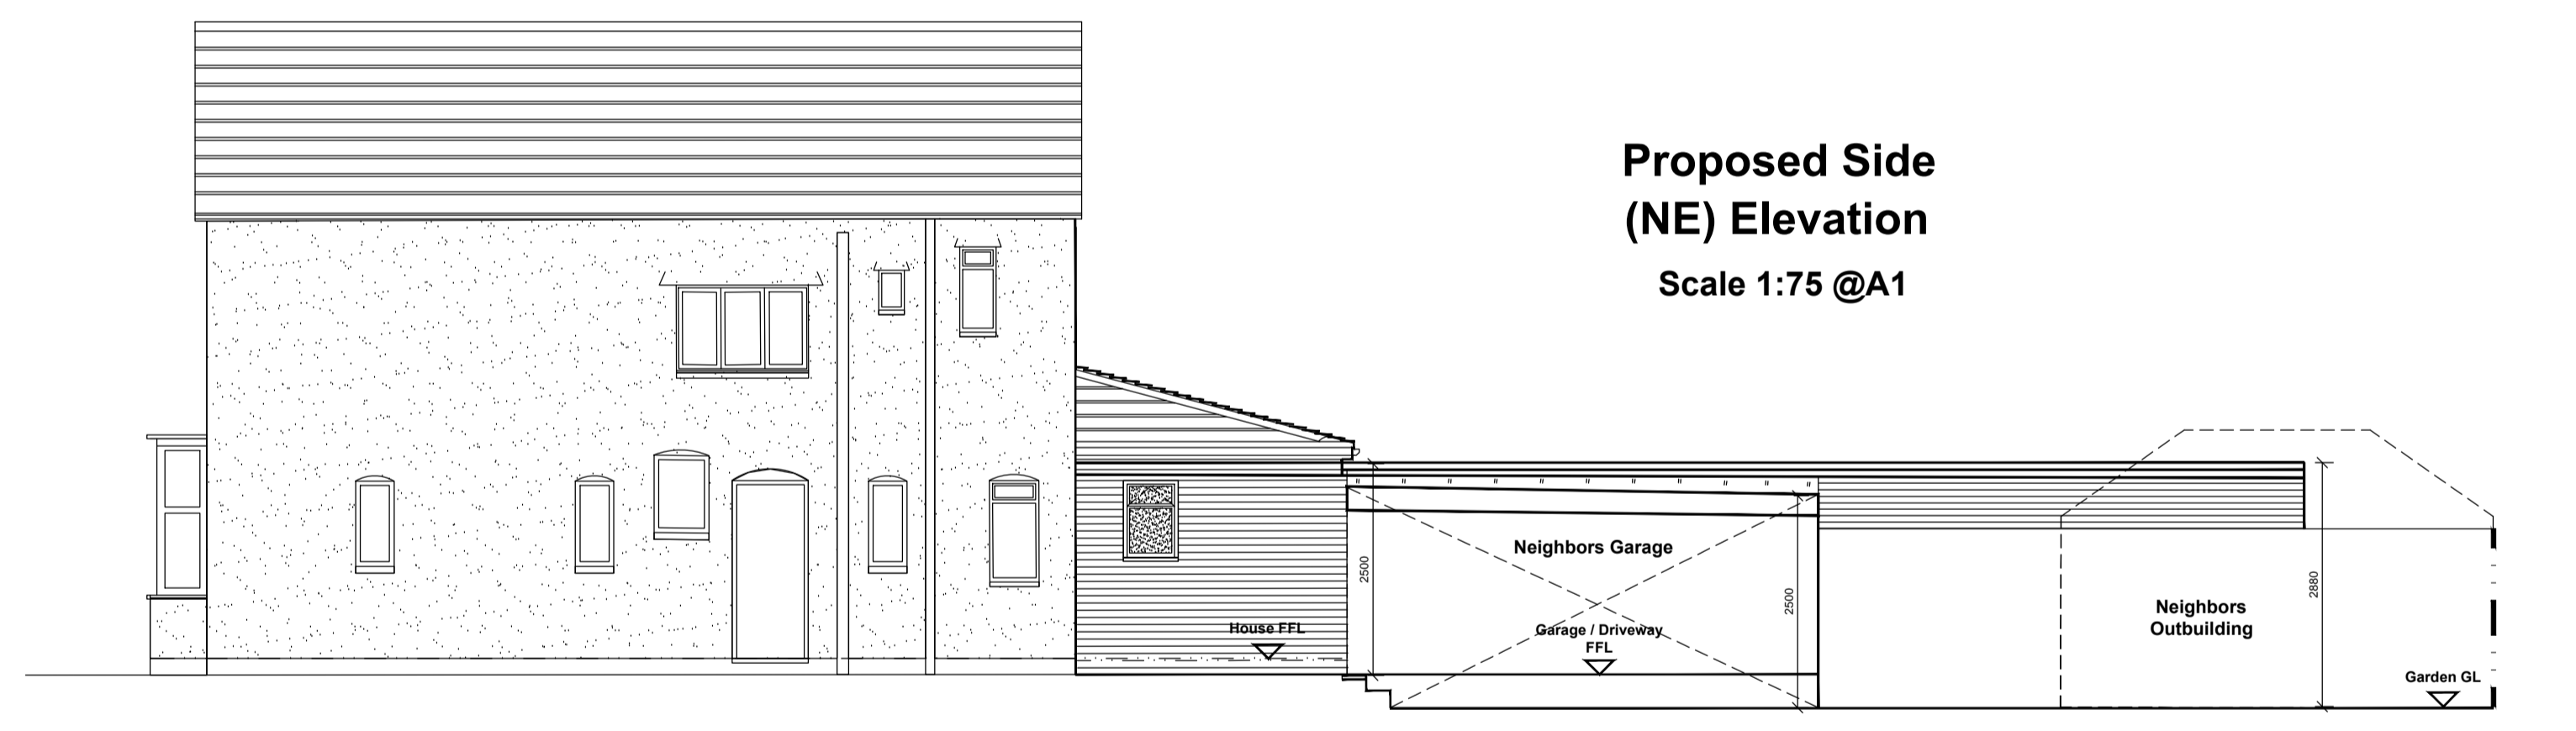

**Proposed Block Plan**  
Scale 1:500 @ A1

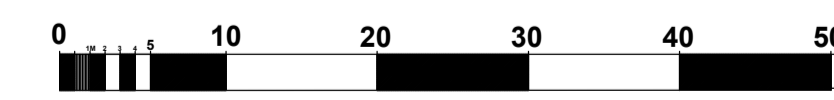

**Planning**

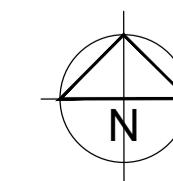

Project	Contract No.	Drg. No.	Revision	Scale
Garage Redevelopment 11 Carlton Road Ainsdale PR8 2PG For Mr & Mrs McCaughrean	CR01	02		1:50, 1:75, 1:500 & 1250 @A1
Drawing Title			Date	
Proposed Location, Block & Floor Plans And Elevations			March .24	