


Beanland Associates Architects Limited

Unit 4,
Observation Court
84 Princes Street,
Ipswich, IP1 1RY

T: 01473 226138
F: 01473 760138
admin@beanland.org.uk
www.beanland.org.uk

| | |
|----------------|----------------------------|
| Project Title: | LIME KILN HOUSE |
| Client: | C KEMPKENS |
| Sheet Title: | EXISTING GROUND FLOOR PLAN |

| | |
|-----------------|---------------------|
| Project ID: | 3044 |
| Scale: | 1:xx @ A3 |
| Drawn By: | CA |
| Checked By: | SB |
| Issue Date: | 25/10/23 |
| Plot Date: | xx/xx/xx |
| Drawing status: | PRE-PLANNING |




RIBA 
Chartered Practice


Unless otherwise agreed, this drawing is
© **Beanland Associates Architects Limited**

For 'For Construction' Status drawings; do not scale
from this drawing, work to figured dimensions

Drawing No: **3044_100**

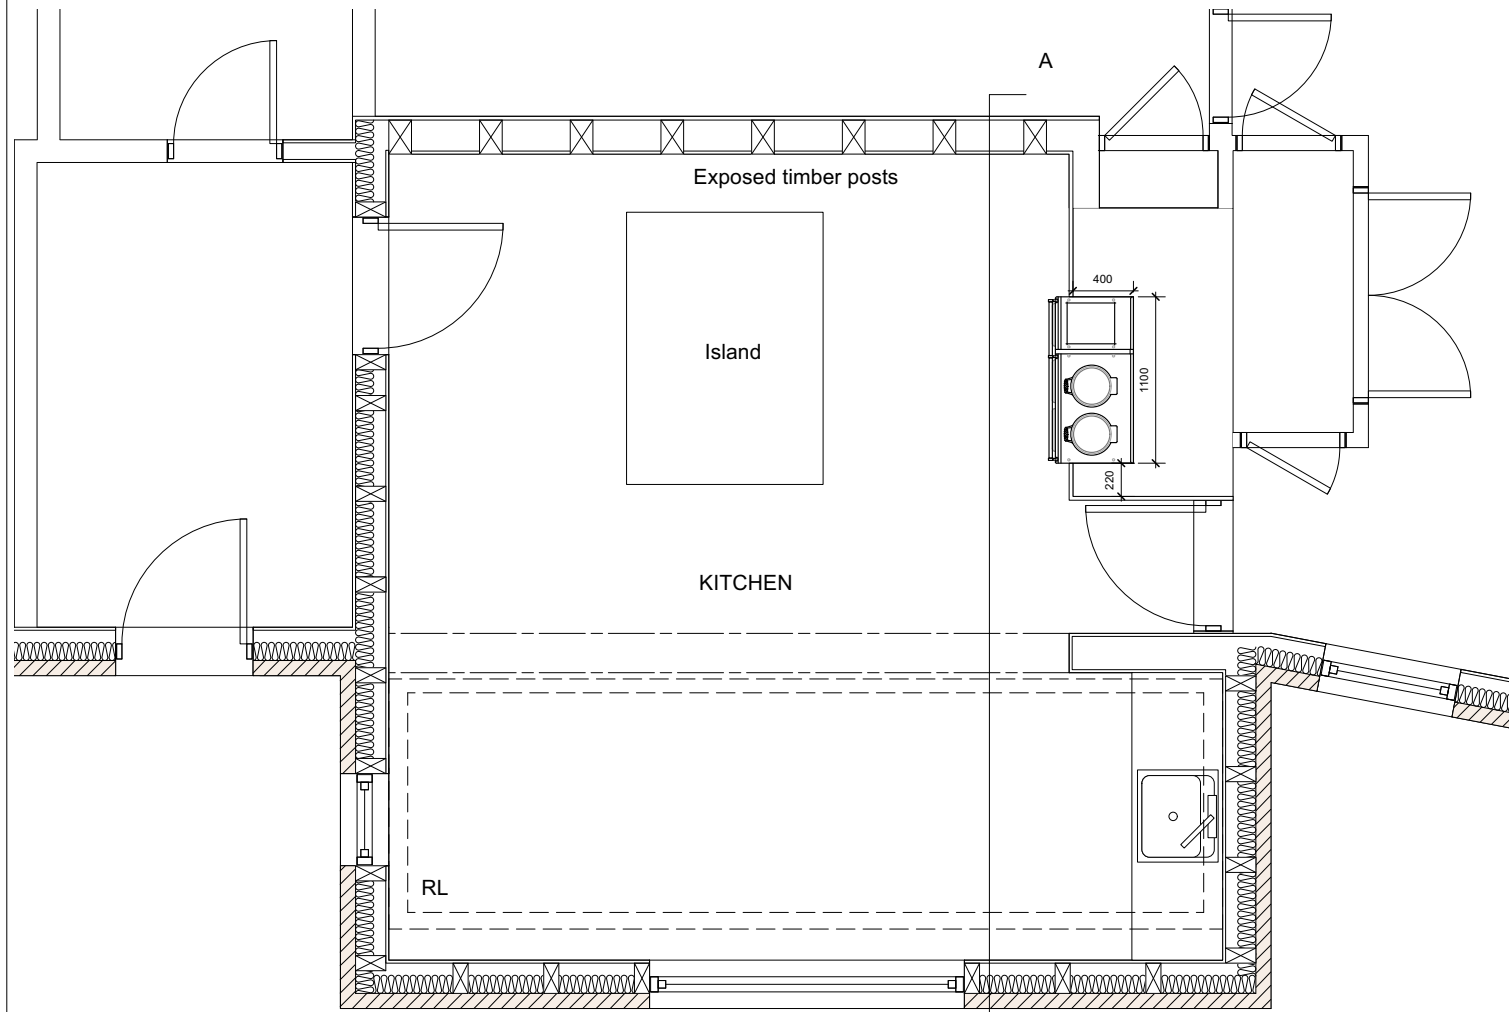

GROUND FLOOR PLAN

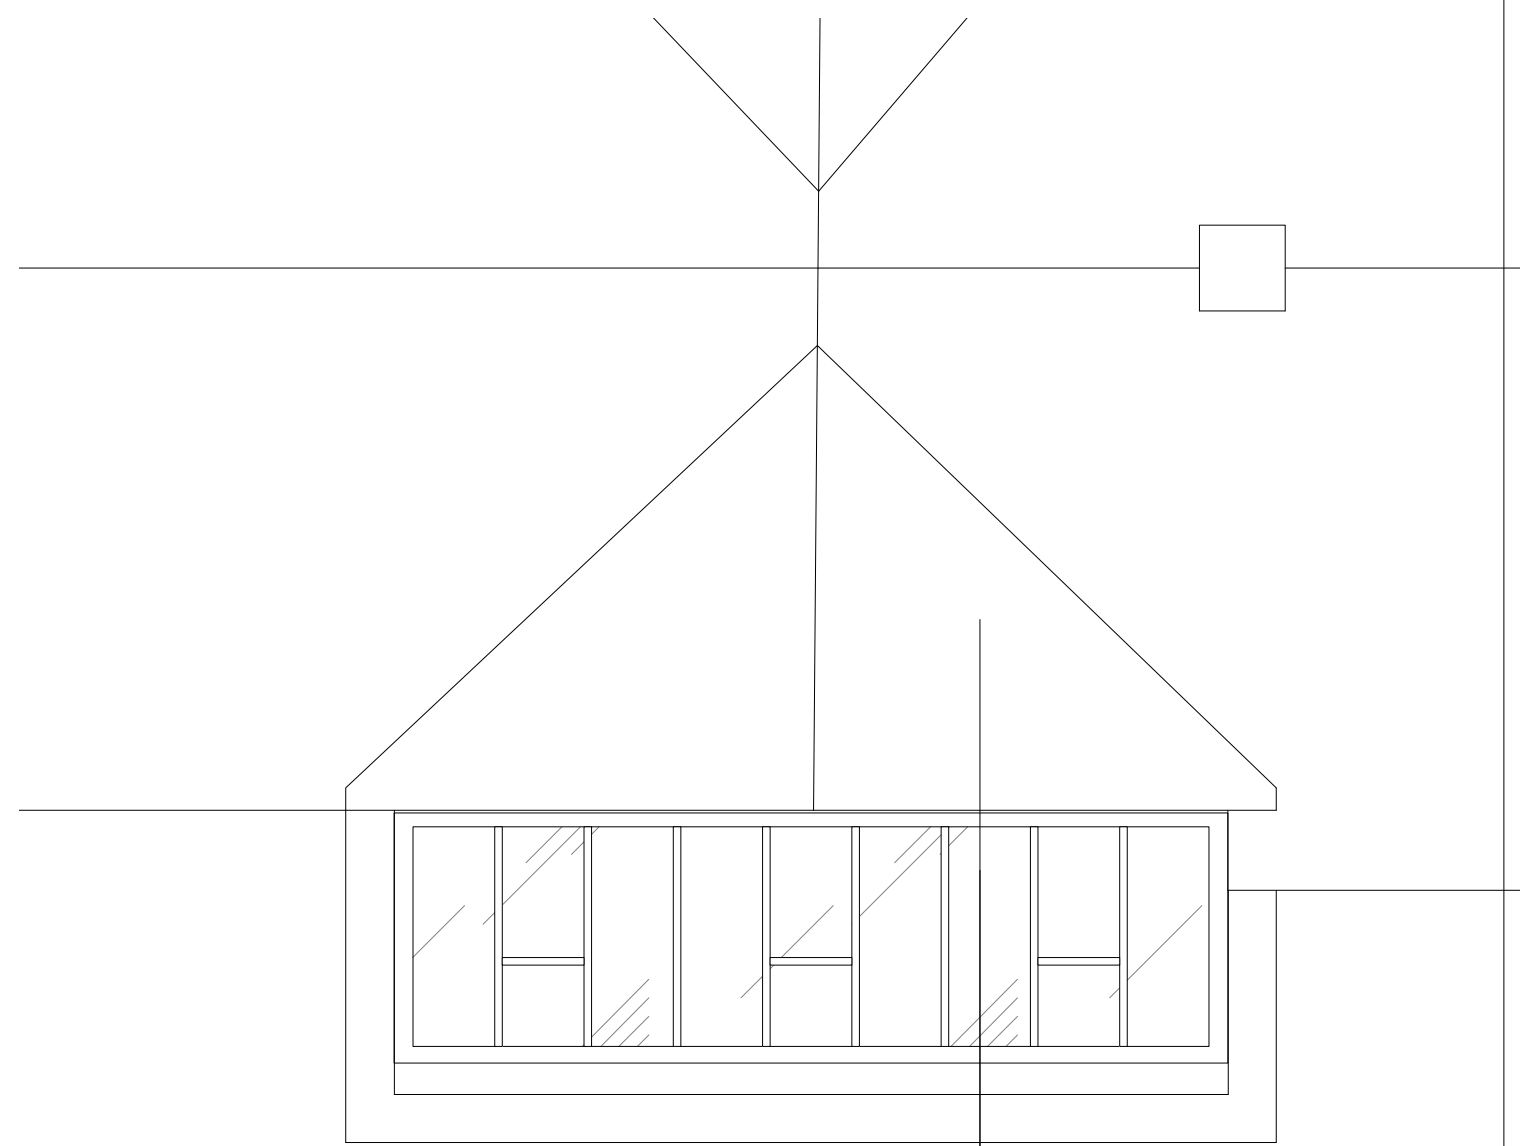

ROOF PLAN



Beanland Associates Architects Limited

Unit 4,
Observation Court
84 Princes Street,
Ipswich, IP1 1RY

T: 01473 226138
F: 01473 760138
admin@beanland.org.uk
www.beanland.org.uk

| | |
|----------------|-----------------------------------|
| Project Title: | LIME KILN HOUSE |
| Client: | C KEMPKENS |
| Sheet Title: | Proposed Ground Floor & Roof Plan |

| | |
|-----------------|---------------------|
| Project ID: | 3044 |
| Scale: | 1:50 @ A3 |
| Drawn By: | CA |
| Checked By: | SB |
| Issue Date: | 25/10/23 |
| Plot Date: | xx/xx/xx |
| Drawing status: | PRE-PLANNING |



RIBA 
Chartered Practice

Unless otherwise agreed, this drawing is
© **Beanland Associates Architects Limited**

For 'For Construction' Status drawings; do not scale
from this drawing, work to figured dimensions


Drawing No: **3044_101**



SIDE ELEVATION (SOUTH)



REAR ELEVATION (EAST)

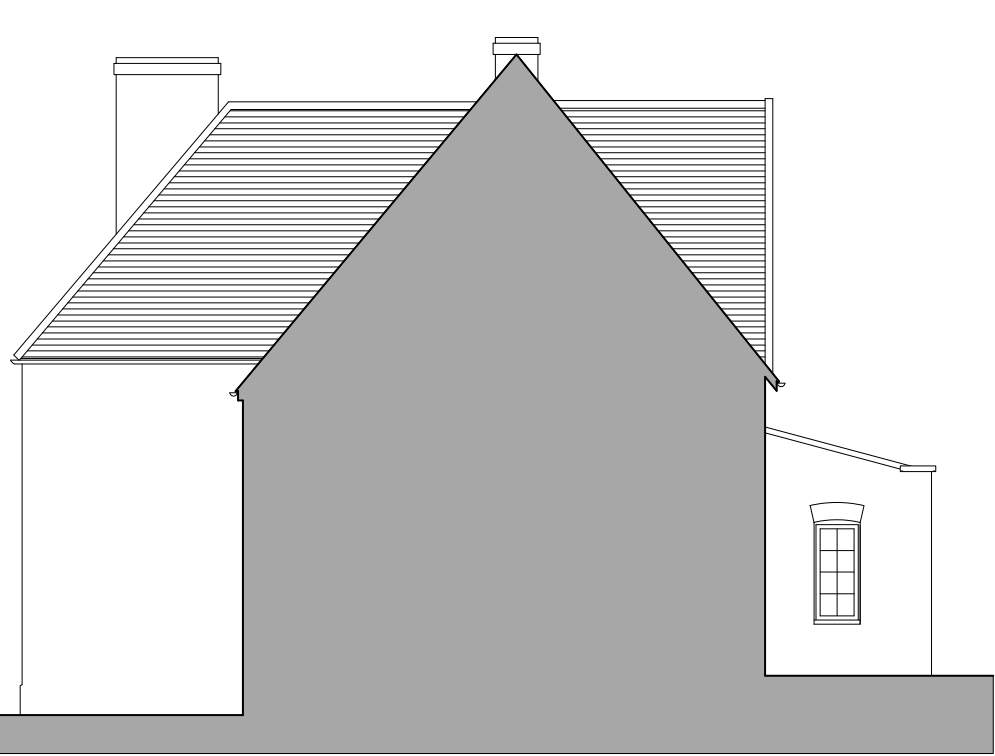

SECTION/ELEVATION (SOUTH)




FRONT ELEVATION (WEST)



Beanland Associates Architects Limited
 Unit 4, T: 01473 226138
 Observation Court F: 01473 760138
 84 Princes Street, admin@beanland.org.uk
 Ipswich, IP1 1RY www.beanland.org.uk

Project Title: LIME KILN HOUSE
 Client: C KEMPKENS
 Sheet Title: PROPOSED ELEVATIONS


Project ID: 3044
 Scale: 1:100 @ A3
 Drawn By: TH
 Checked By: SB
 Issue Date: 25/10/23
 Plot Date: xx/xx/xx
 Drawing status: **PRE-PLANNING**


ARB
 Architects
 Registration
 Board

RIBA
 Chartered Practice

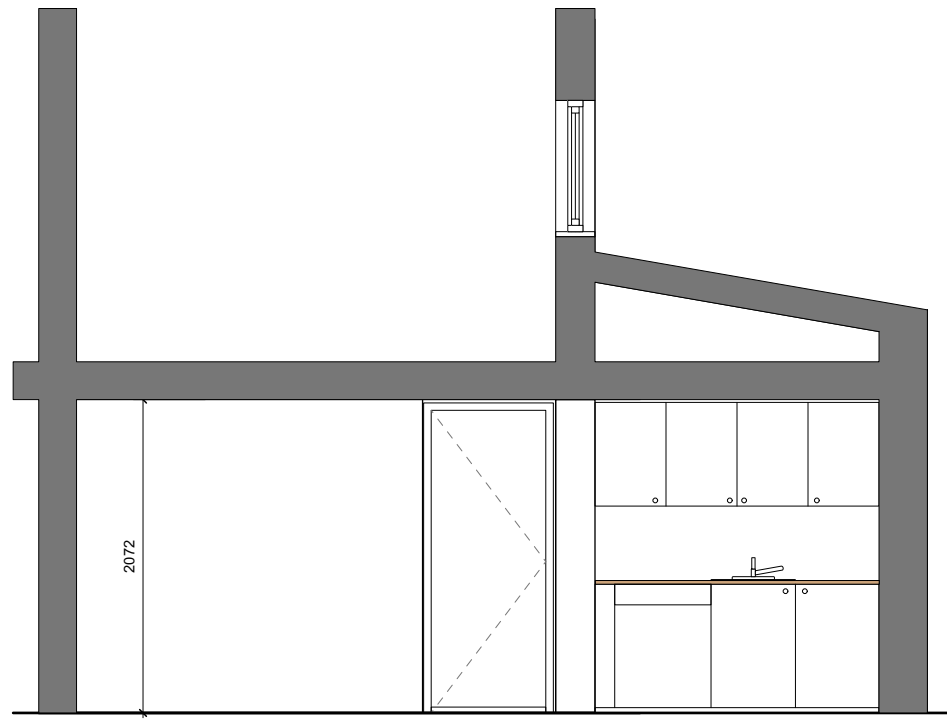Unless otherwise agreed, this drawing is
 © **Beanland Associates** Architects Limited
 For 'For Construction' Status drawings; do not
 scale from this drawing, work to figured
 dimensions
 Drawing No: **3044_200**

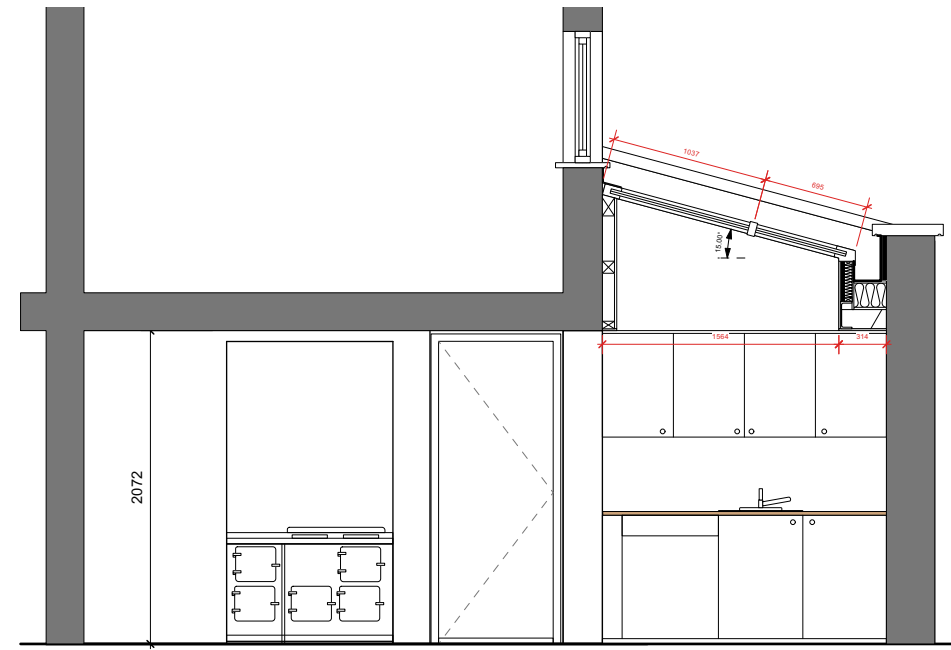

SECTION A-A EXISTING



SECTION A-A PROPOSED


Beanland Associates Architects Limited

Unit 4,
 Observation Court
 84 Princes Street,
 Ipswich, IP1 1RY
 T: 01473 226138
 F: 01473 760138
 admin@beanland.org.uk
 www.beanland.org.uk

Project Title: LIME KILN HOUSE

Client: C KEMPENS

Sheet Title: Existing and Proposed Section A-A

Project ID: 3044
 Scale: 1:50 @ A3
 Drawn By: CA
 Checked By: SB
 Issue Date: 25/10/23
 Plot Date: xx/xx/xx

Drawing status: **PRE-PLANNING**




RIBA 
 Chartered Practice

Unless otherwise agreed, this drawing is

© **Beanland Associates** Architects Limited

For 'For Construction' Status drawings: do not scale from this drawing, work to figured dimensions

Drawing No: **3044_300**

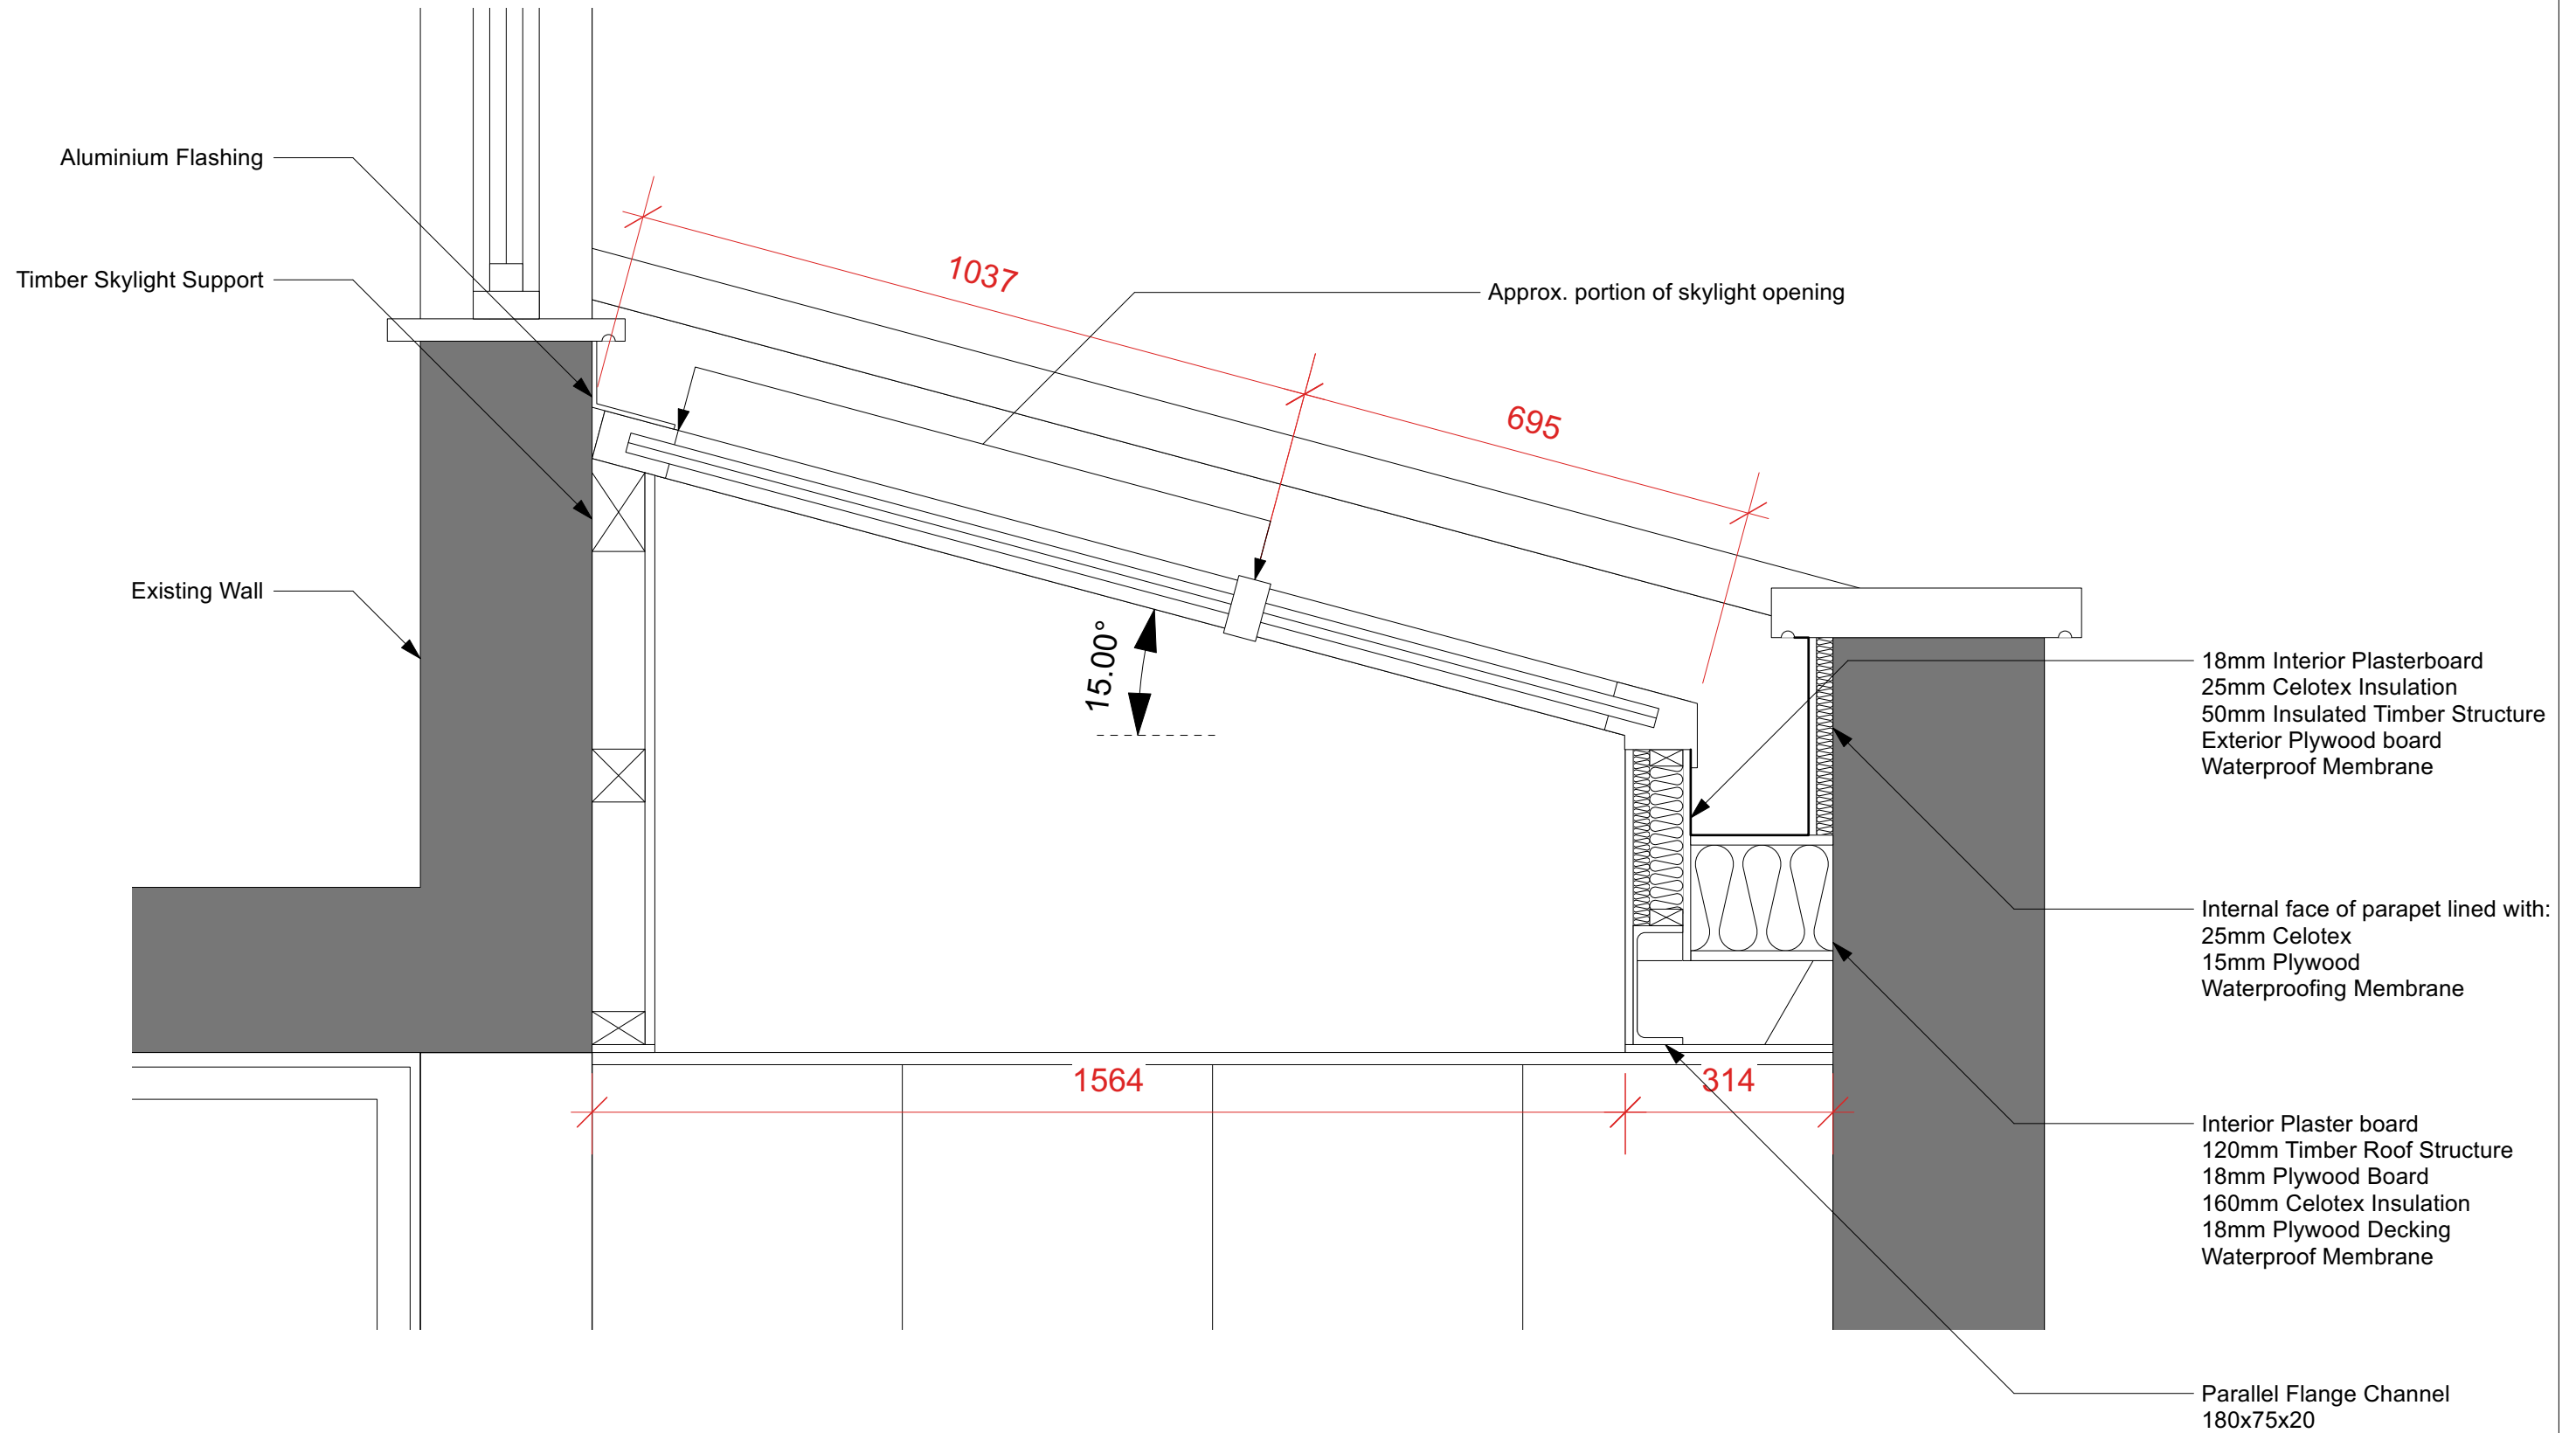

Beanland Associates Architects Limited

Unit 4,
Observation Court
84 Princes Street,
Ipswich, IP1 1RY

T: 01473 226138
F: 01473 760138
admin@beanland.org.uk
www.beanland.org.uk

| | |
|----------------|--|
| Project Title: | LIME KILN HOUSE |
| Client: | C KEMPENS |
| Sheet Title: | Proposed Section showing Skylight and Parapet Detail |

| | |
|-----------------|---------------------|
| Project ID: | 3044 |
| Scale: | 1:10 @ A3 |
| Drawn By: | CA |
| Checked By: | SB |
| Issue Date: | 25/10/23 |
| Plot Date: | xx/xx/xx |
| Drawing status: | PRE-PLANNING |

ARB
Architects
Registration
Board

RIBA
Chartered Practice

Unless otherwise agreed, this drawing is

© **Beanland Associates Architects Limited**

For 'For Construction' Status drawings; do not scale from this drawing, work to figured dimensions

Drawing No: **3044_400**