

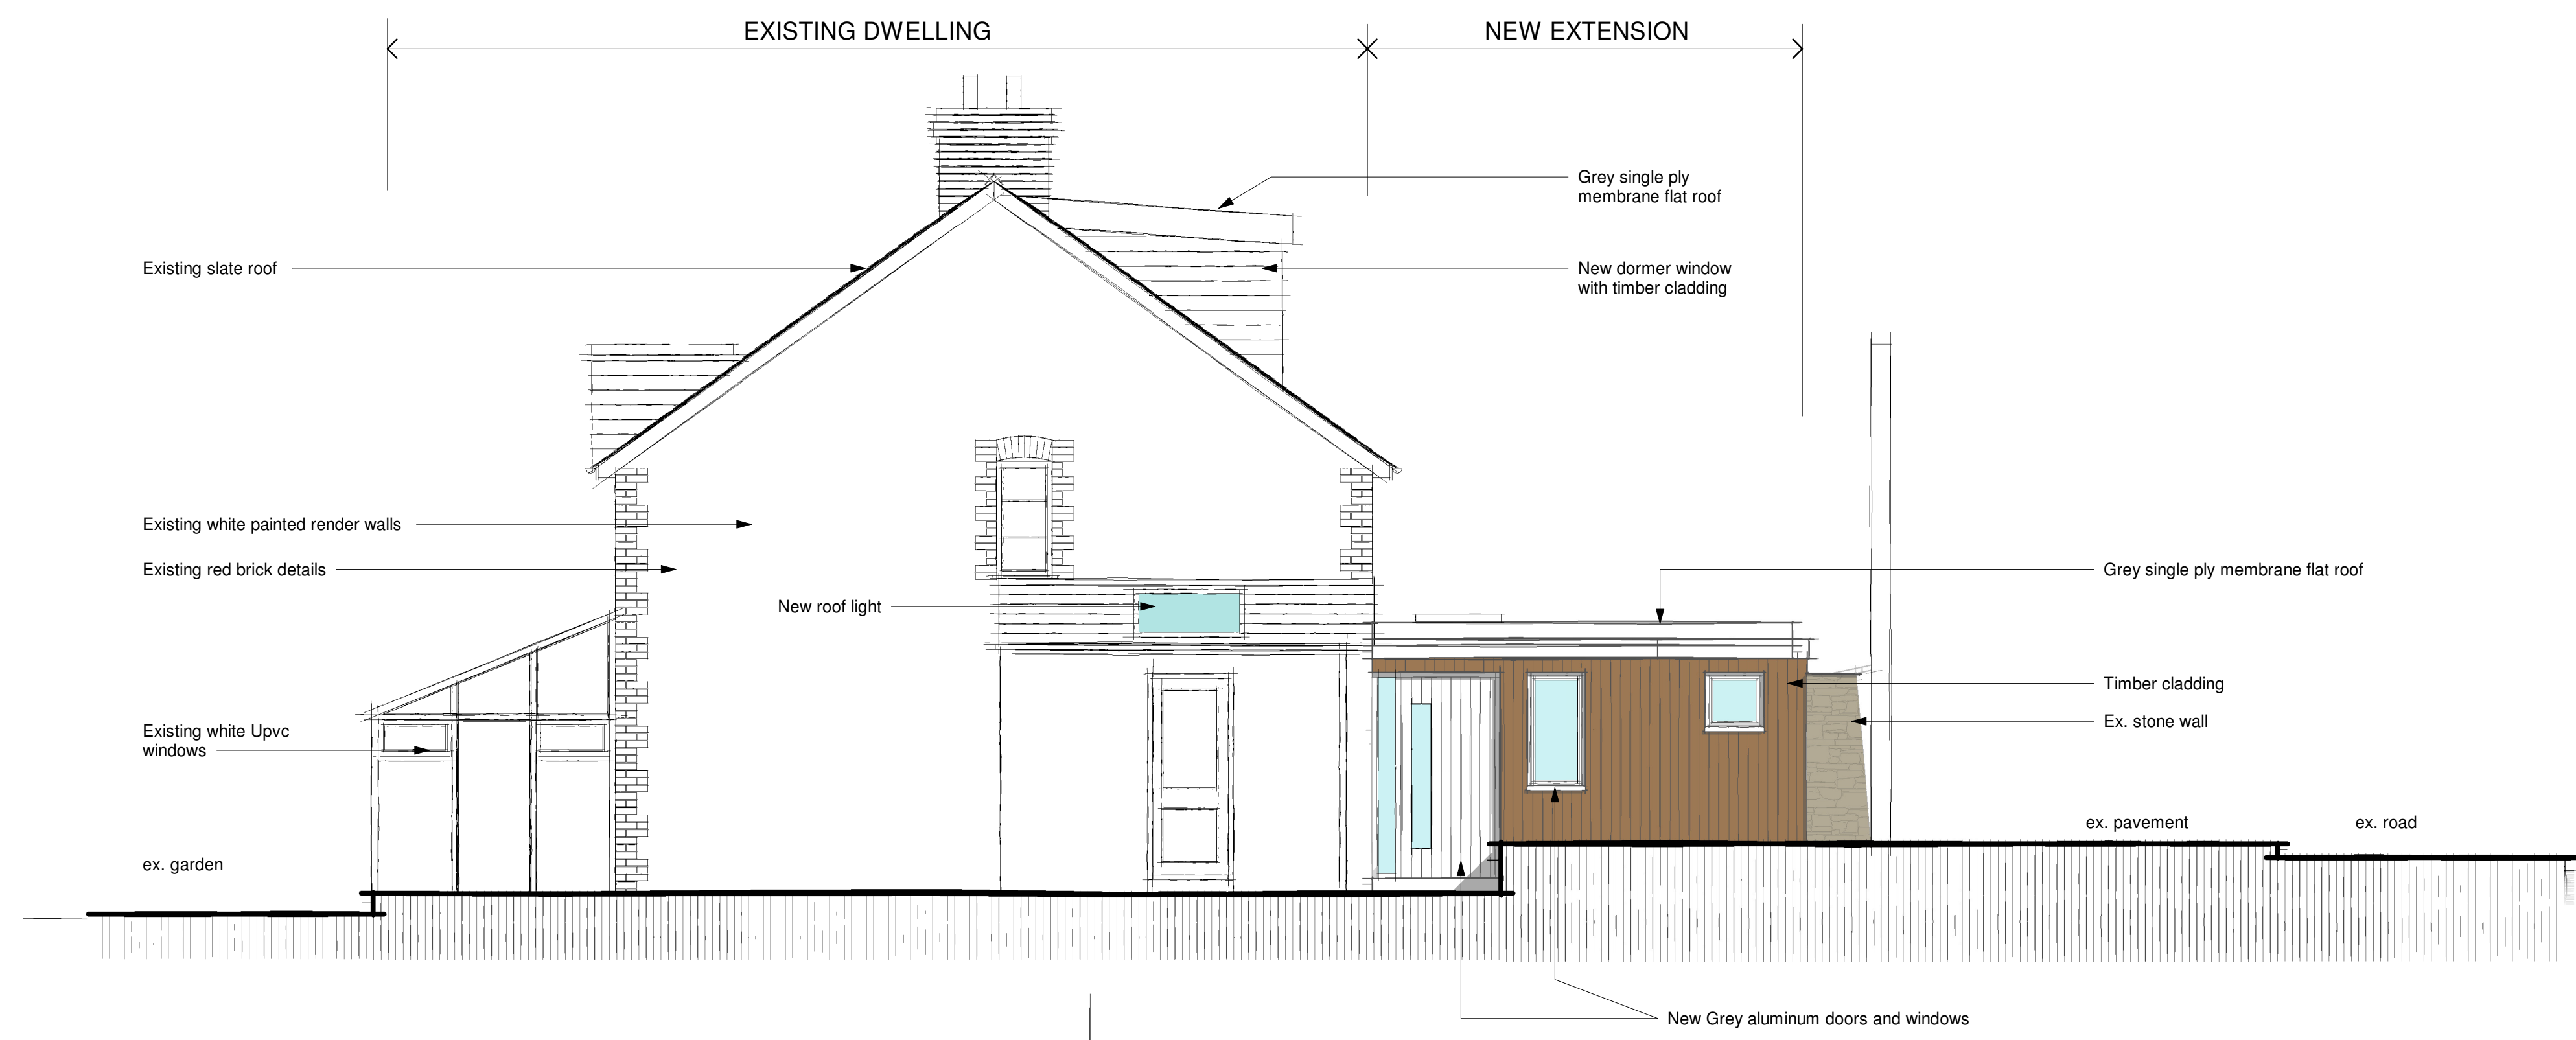




TBP NOTES
 THE DESIGNS AND ALL INFORMATION IN THE DRAWING ARE COPYRIGHT OF TBP AND MAY NOT BE USED, AMENDED, COPIED OR REPRODUCED IN PART OR FULL FOR ANY PURPOSE FROM ANY SOURCE WITHOUT THE EXPRESS WRITTEN APPROVAL OF TBP.
 THE DRAWING IS TO BE USED SOLELY FOR THE INTENDED PURPOSE. THE ARCHITECT ACCEPTS NO LIABILITY & RESPONSIBILITY FOR ANY ERRORS OR OMISSIONS ARISING THROUGH MISUSE.
 THE DRAWINGS ARE NOT TO BE USED FOR ANY THIRD PARTY AGREEMENTS / CONTRACTS WITHOUT EXPRESS CONSENT OF THE ARCHITECT.
 CONTRACTORS MUST CHECK ALL DIMENSIONS ON SITE. ONLY FIGURED DIMENSIONS ARE TO BE WORKED FROM. TAKE SITE DIMENSIONS FOR ALL FABRICATION WORK. REFER ALL DISCREPANCIES AND REQUIREMENTS FOR ADDITIONAL INFORMATION TO THE ARCHITECT FOR CLARIFICATION OR INSTRUCTION BEFORE PUTTING WORK IN HAND.

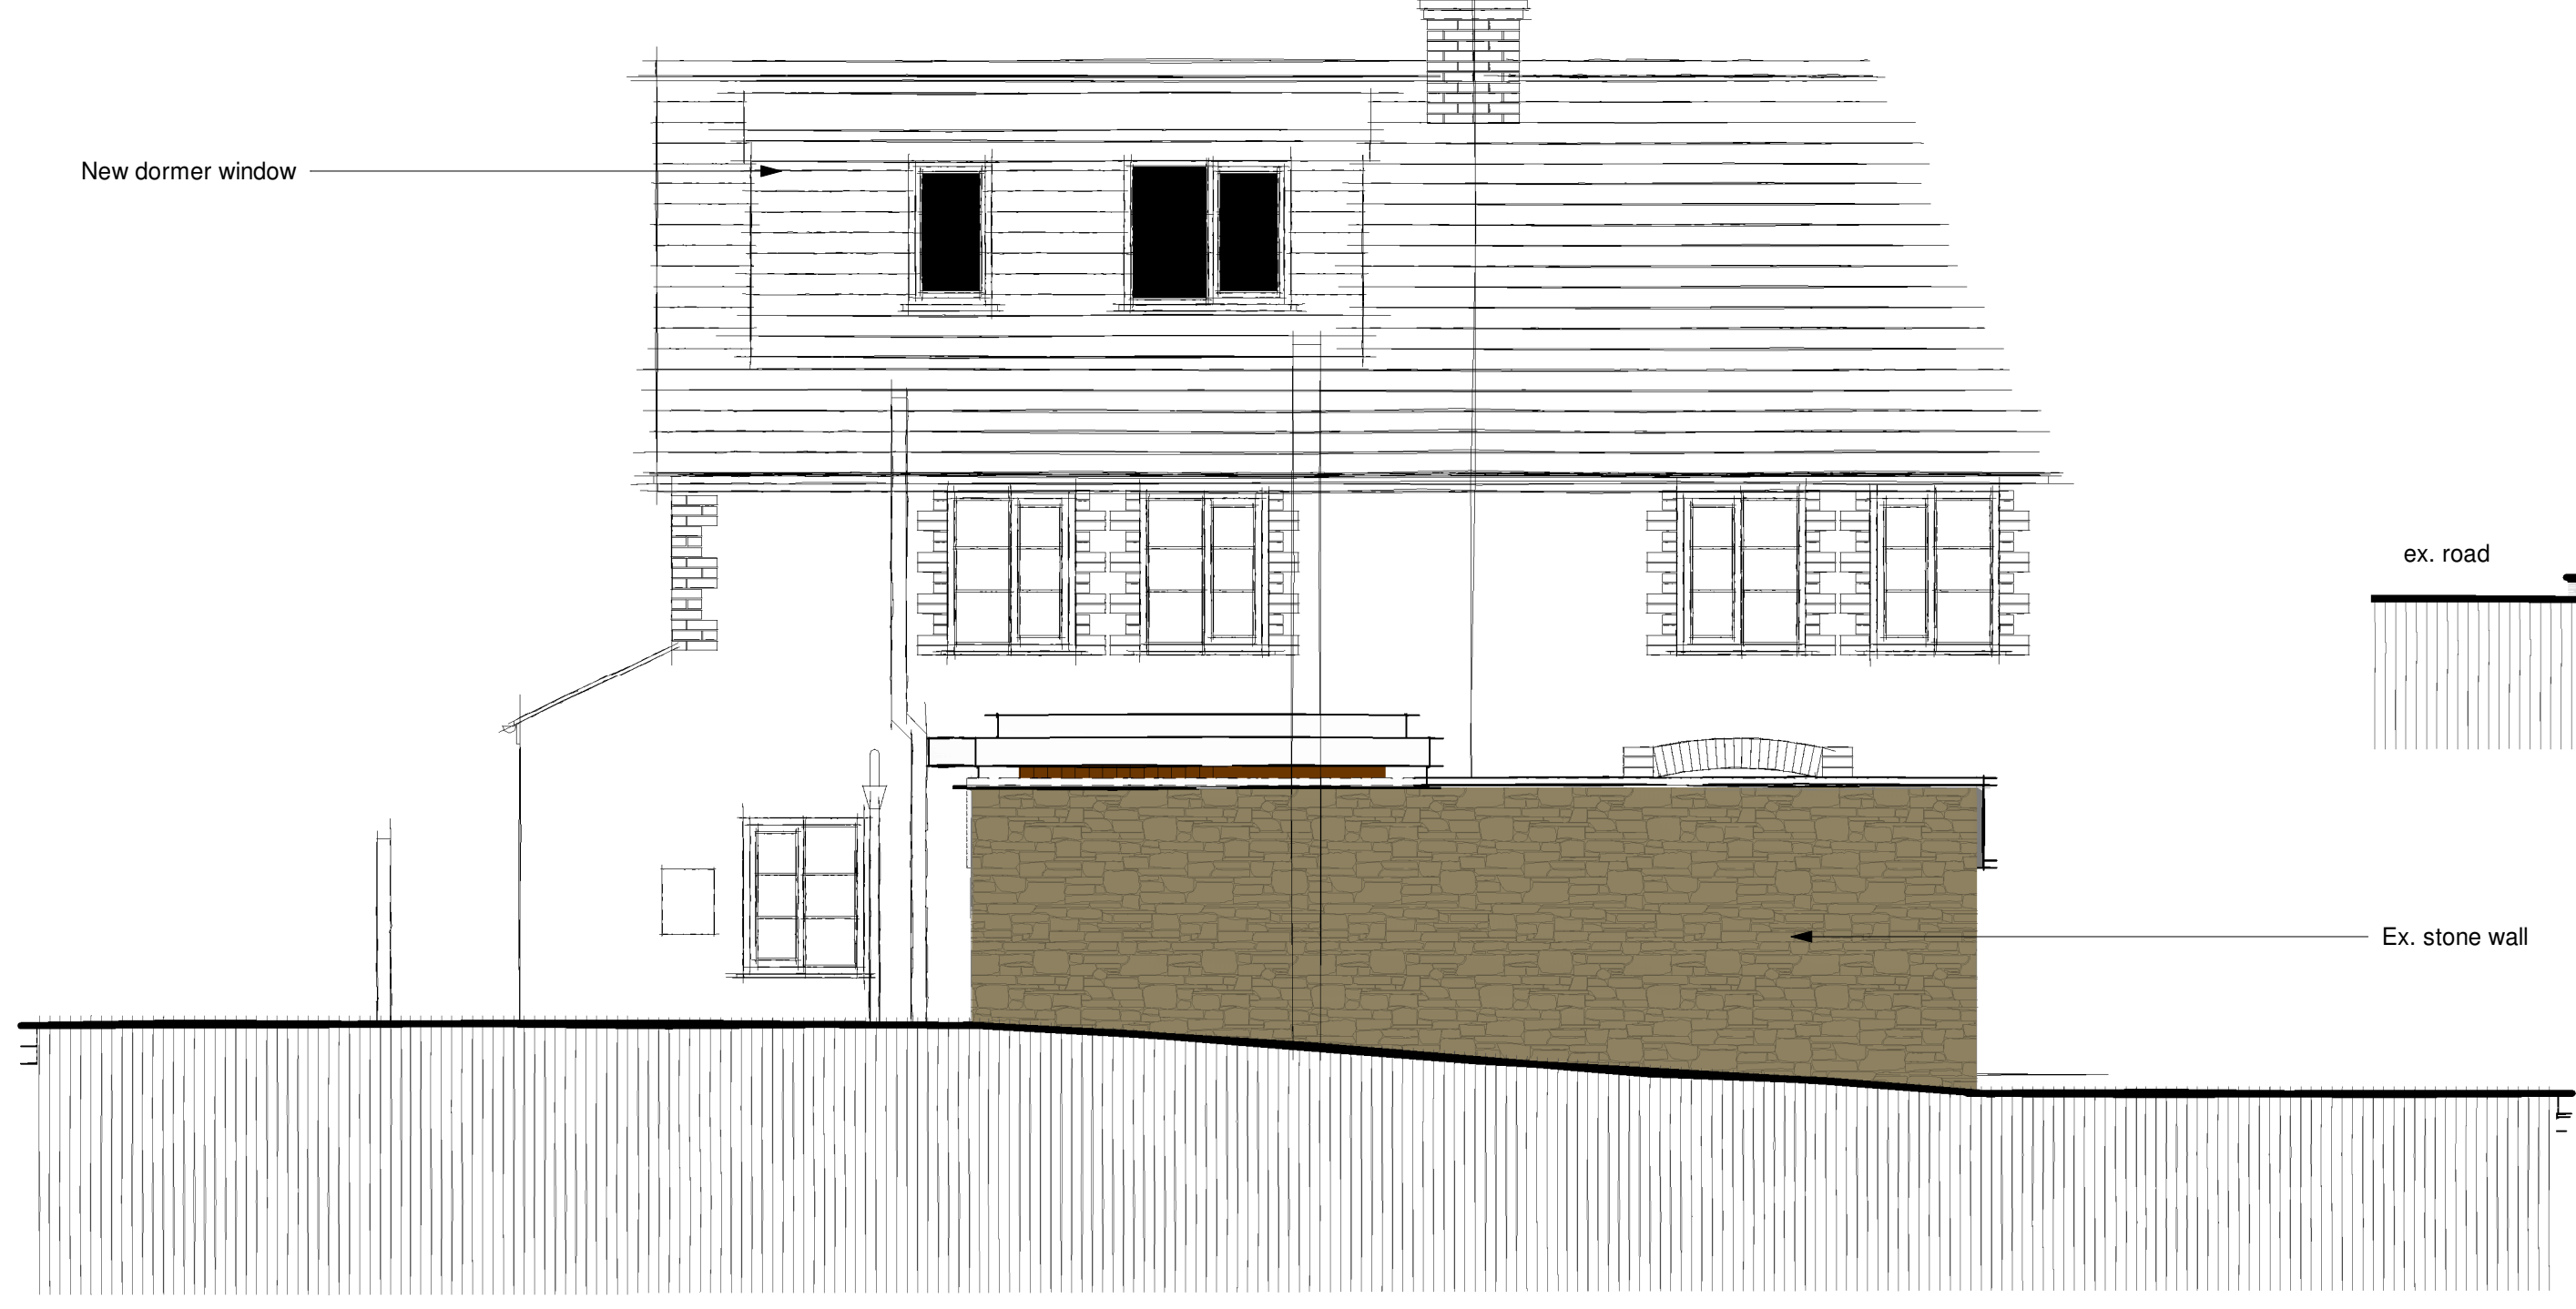


Proposed East Elevation 1:50

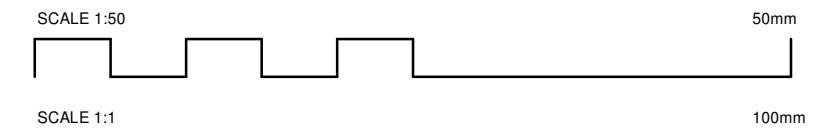

Proposed North Elevation 1:50

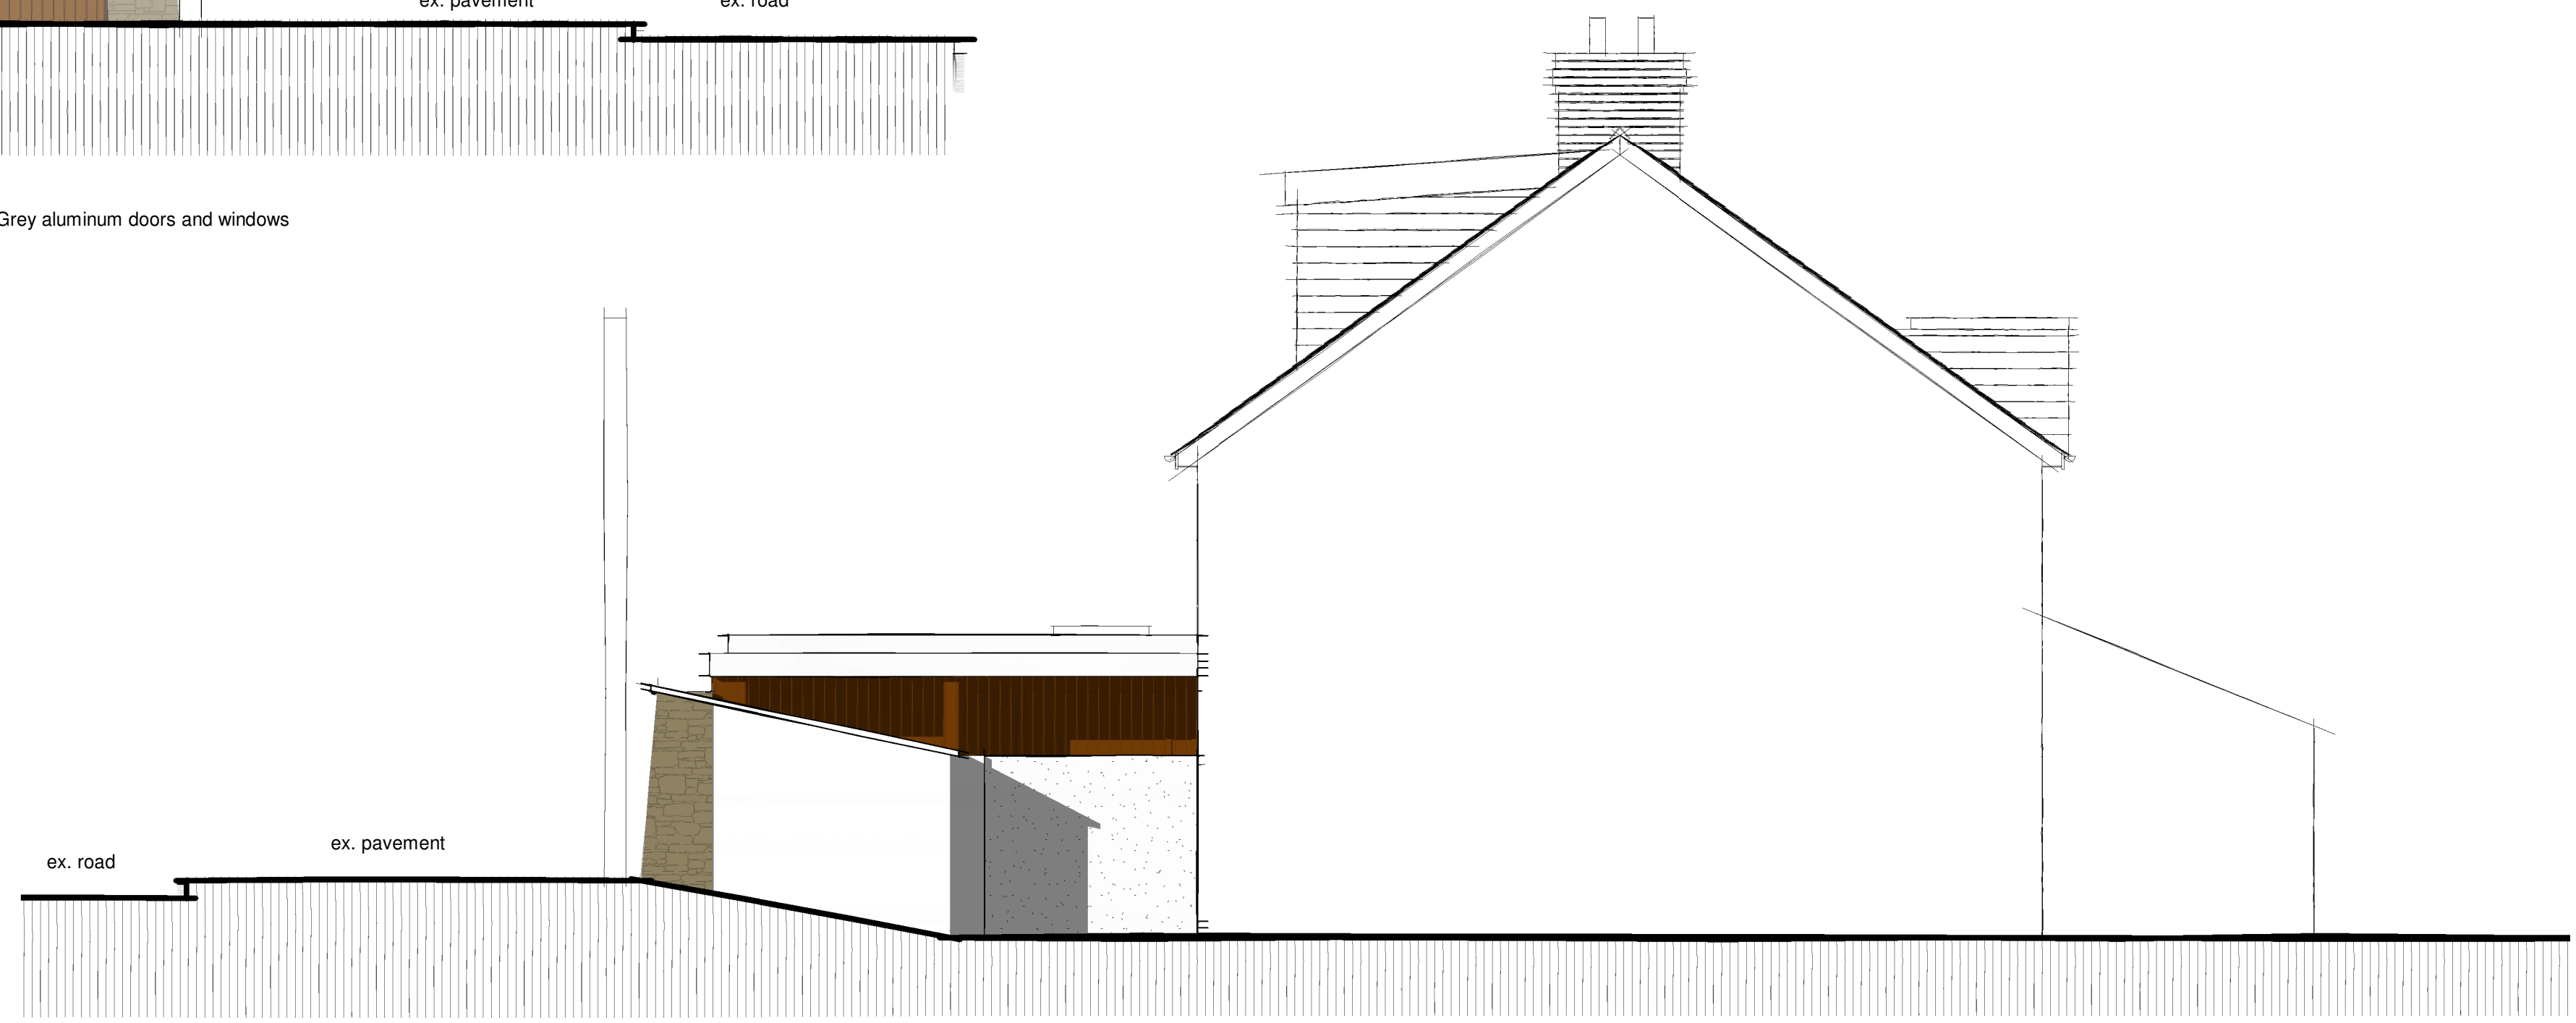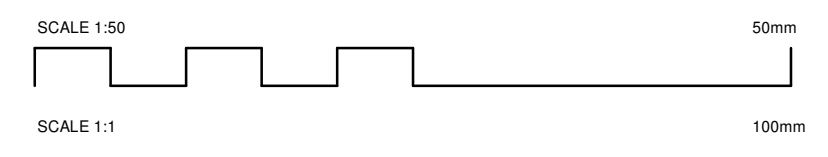

Proposed West Elevation 1:50

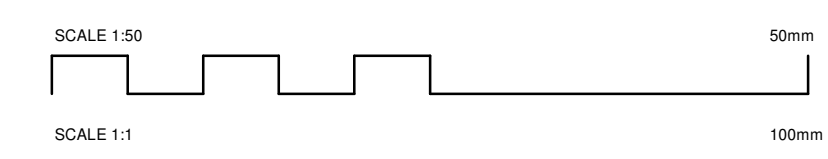

PLANNING PROPOSALS

A: Date
 REVISION Initial
The Bazeley Partnership Chartered Architects
 Efford Farm Business Park
 Vicarage Road, Bude, Cornwall, EX23
 SULT
 T: 01288 355557 F: 01288 355826
 E: bude@bazeley-architects.co.uk
 W: www.bazeley-architects.com


CLIENT
Paul and Michelle Tillsley

PROJECT
 Extension and Alterations to
 No. 12 Pathfields Bude
 following removal of the existing outbuilding

DRAWING
 RIBA Workstage 3 Planning
 General Arrangement Elevations

Scale 1:50 Sheet A1
 Date February 2023 Drawn rdg

DRAWING No.
23020 PL101

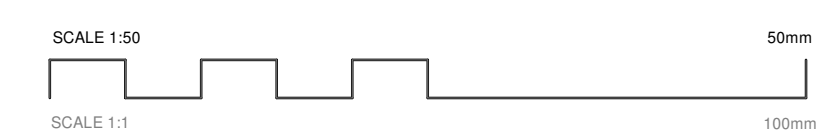

THE BAZELEY PARTNERSHIP
 Chartered Architects
 This drawing is copyright