




Front Elevation

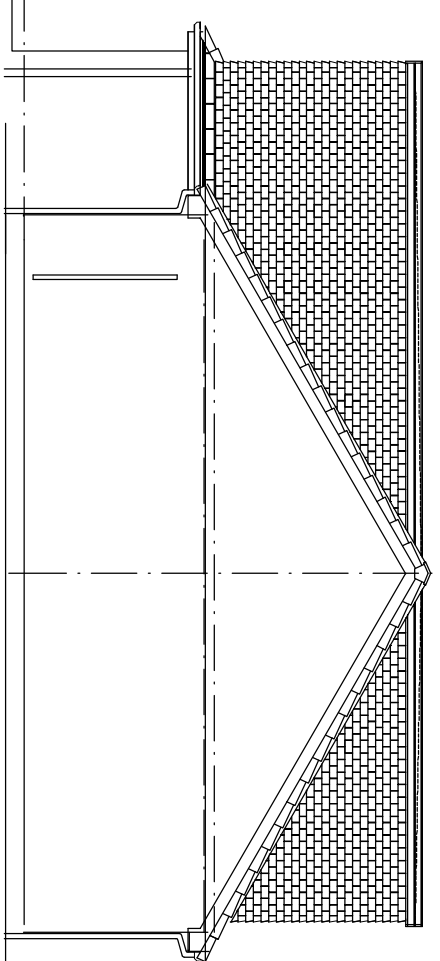

Side Elevation

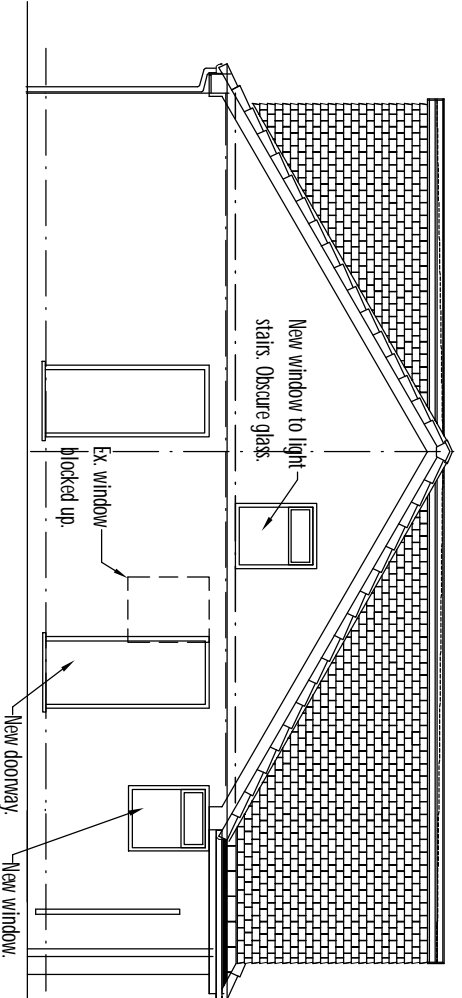


Side Elevation

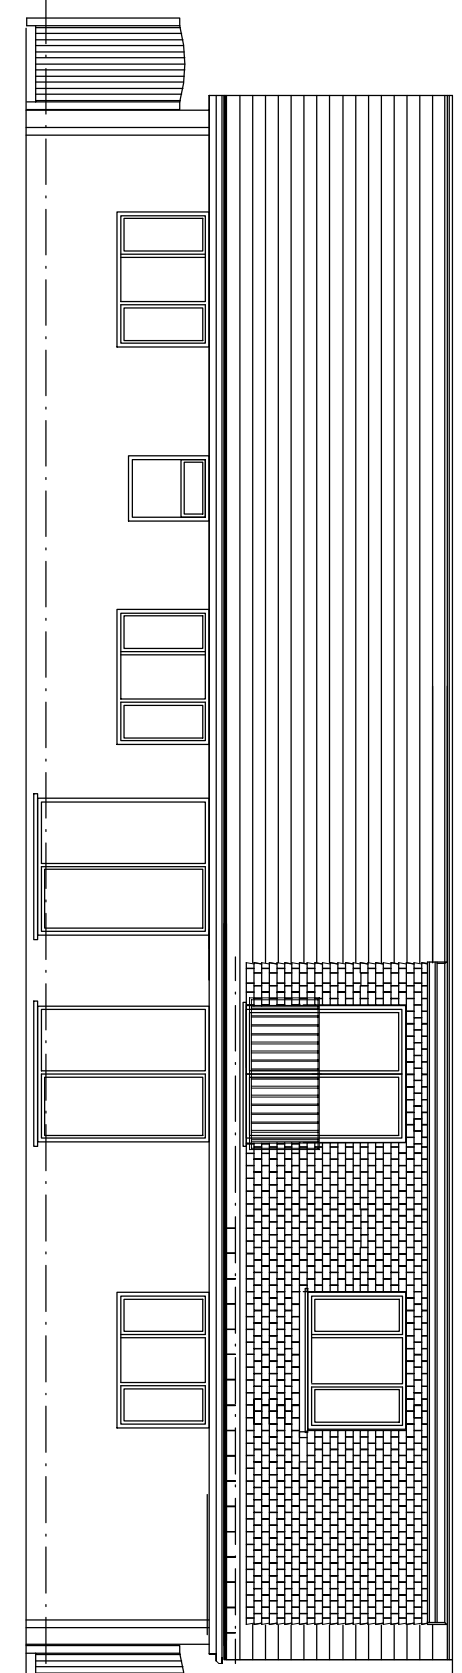


Rear Elevation

Notes.

1. New plain tile hanging to match existing roof tile in colour.
2. New windows and doors to match existing.
3. Flat roof to be high performance roofing felt.

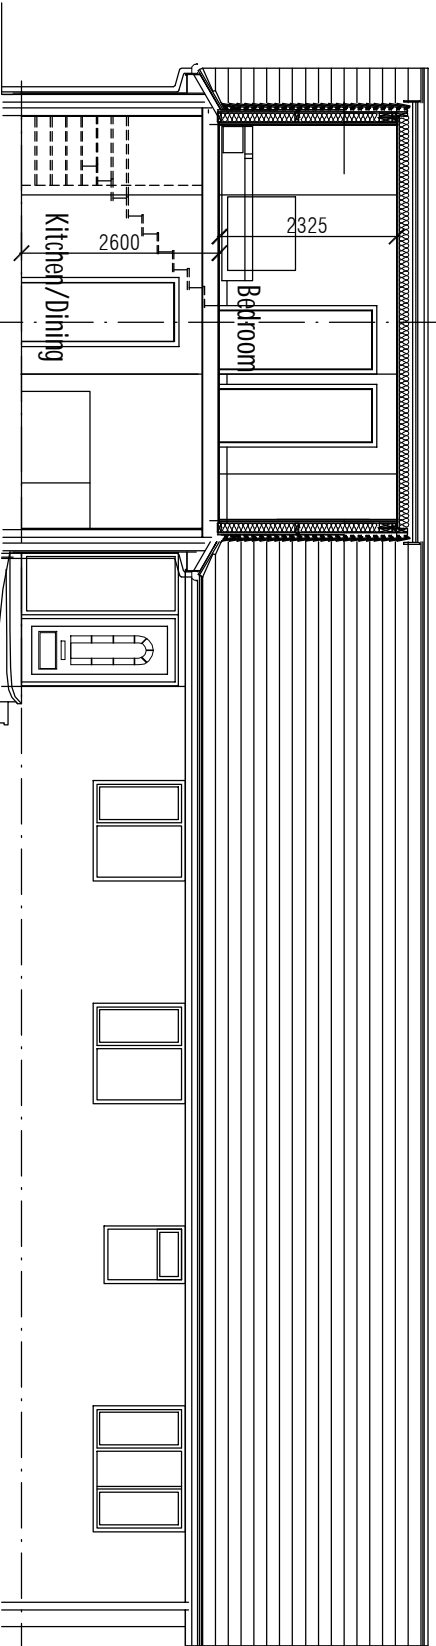

Section A - A

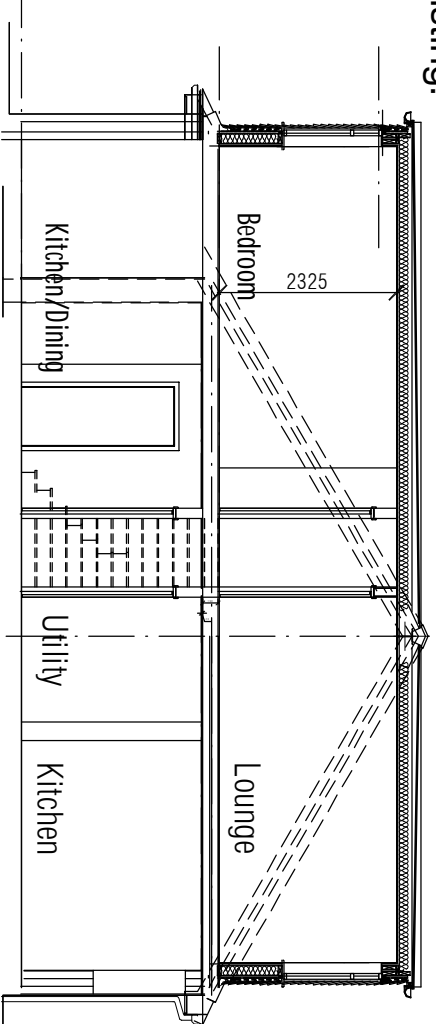

Section B - B

Rev	D	Planning Submission	KF	23-02-24	Client: Mr Mario Grech. No 9 Relistian Lane, Gwinnear, Hayle, Cornwall, TR27 5HE	Drawing Title: Proposed Elevations and Sections.	Date Drawn: February 2024	Project No: 103	Drawing No: 05	Revision: D	Studio, 15 Haslemere Avenue, East Barnet, Herts. EN4 8EY.	Kevin Anthony Flynn BA(Hons), Dip(tions)Arch, RIBA Chartered Architect
	C	For Approval.	KF	13-02-24								
	B	Advanced copy for comment.	KF	10-12-23								
A	Advanced copy for comment.	KF	03-05-23	Project: Garage Conversion & Loft Extension to create Self-Contained Accommodation for Family Member.	General contractor to check all dimensions on site before any work is put in hand. Do not scale this drawing.	Kevin Anthony Flynn BA(Hons), Dip(tions)Arch, RIBA Chartered Architect	Tel: 020-8361-4947					
Amendment												Email: katiymarchitect@btinternet.com