



FOR CONSTRUCTION PURPOSES DO NOT SCALE FROM THIS DRAWING.
 ALL DIMENSIONS TO BE CHECKED ON SITE. ANY DISCREPANCIES MUST BE
 REPORTED TO THE ARCHITECT FOR VERIFICATION PRIOR TO
 COMMENCEMENT OF THE EFFECTED WORKS. IF IN DOUBT ASK. THIS
 DRAWING IS COPYRIGHT.

Rev No	Date	Revision note
P1	15th Mar '24	Preliminary issue

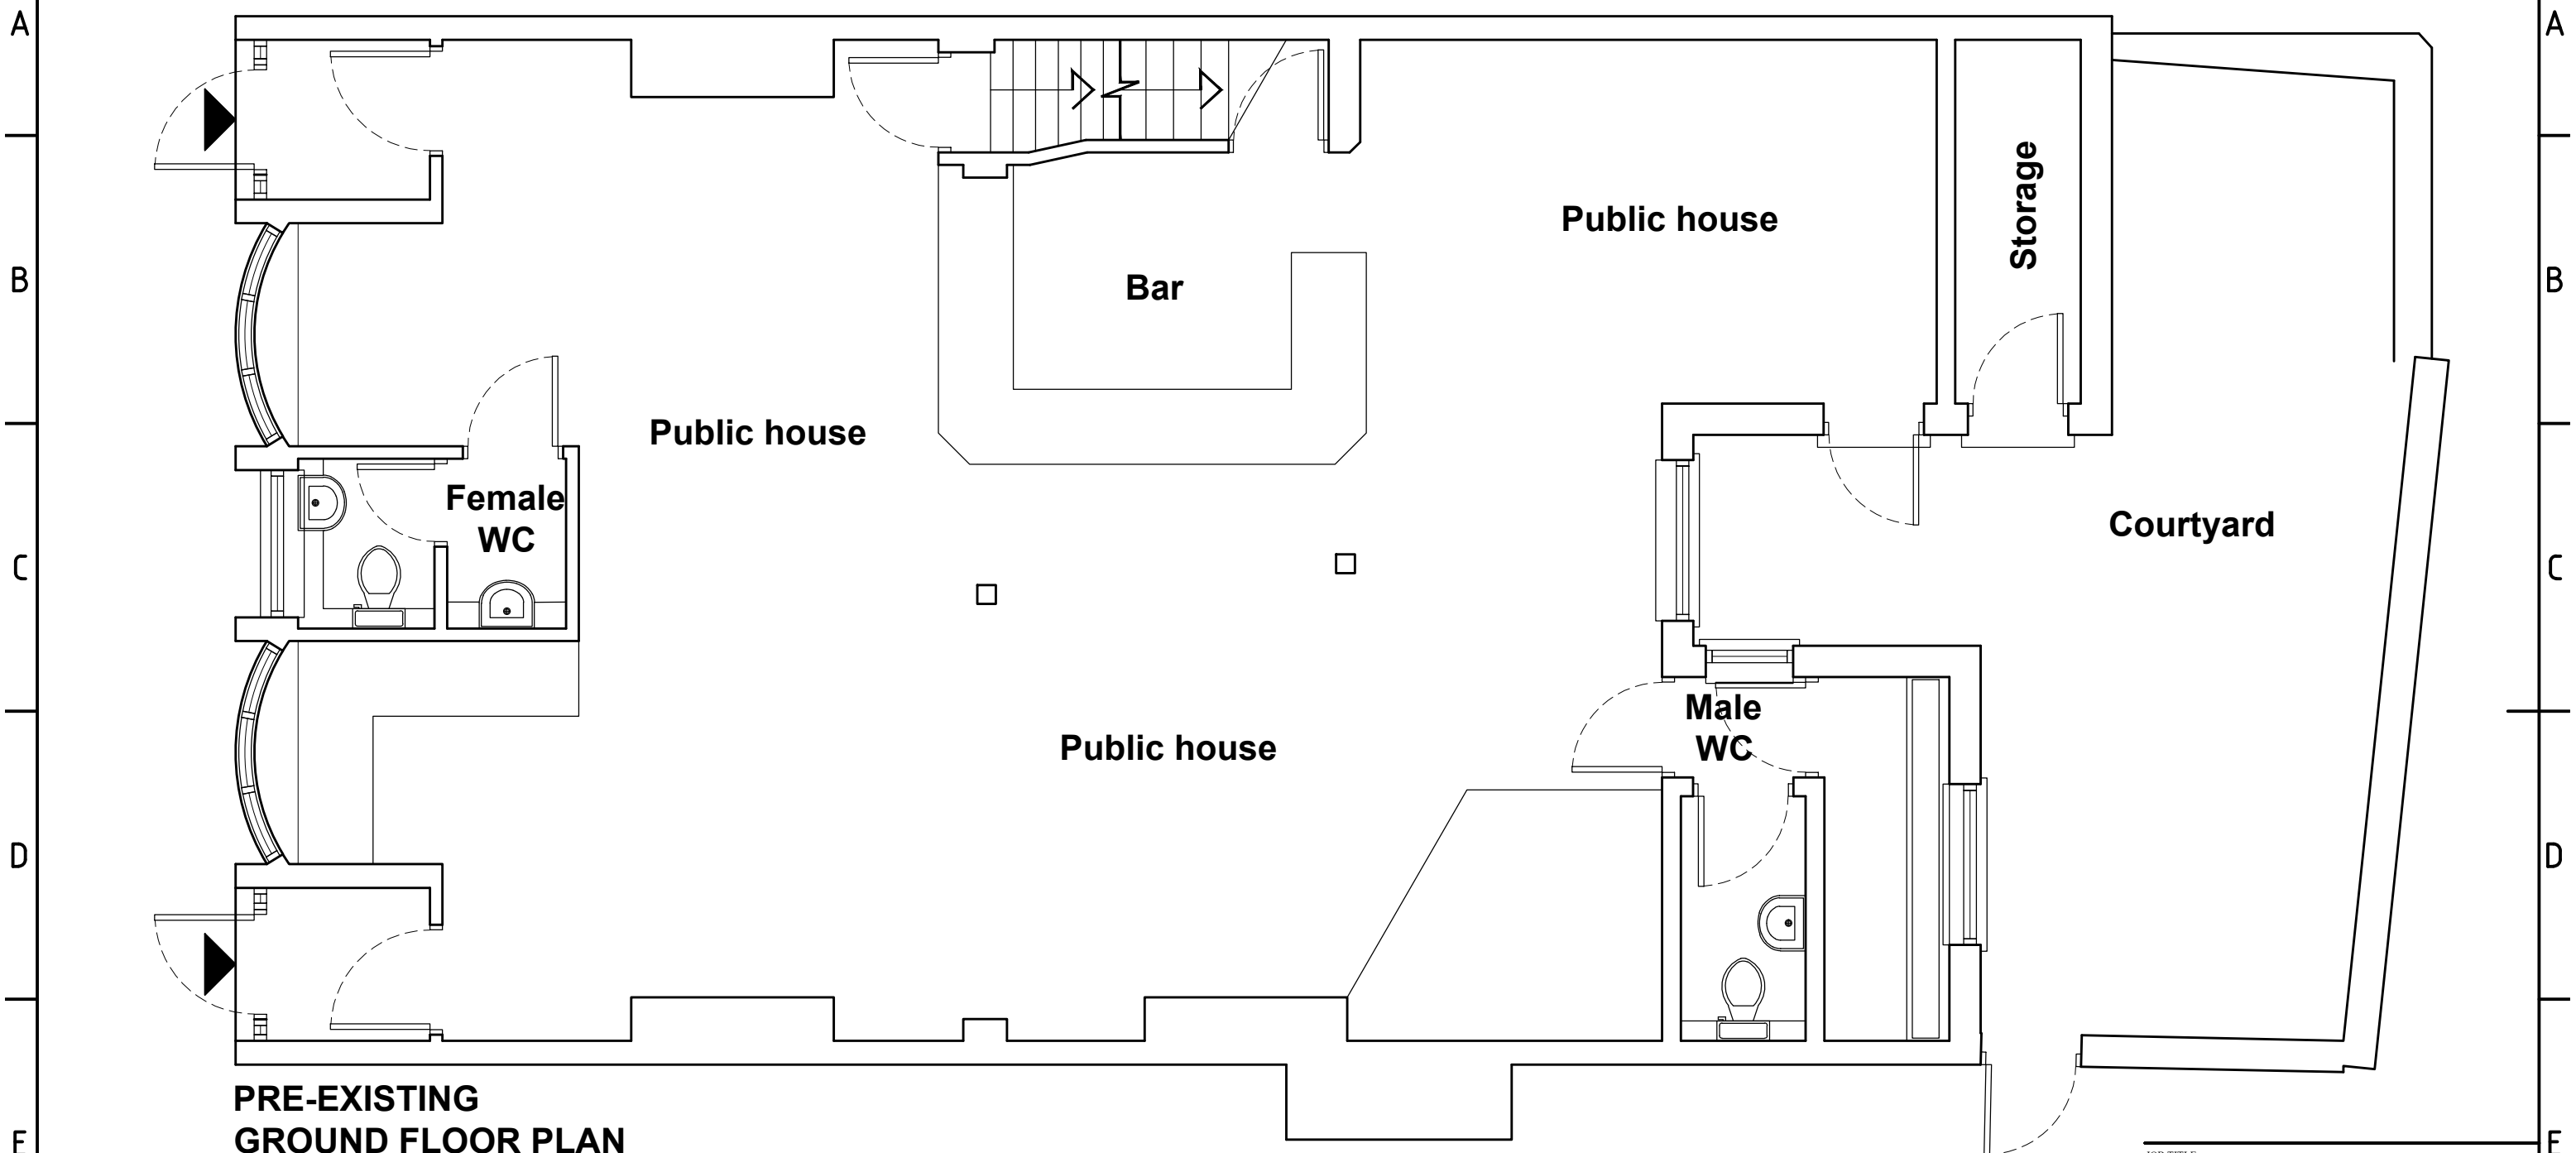

**PRE-EXISTING
GROUND FLOOR PLAN**

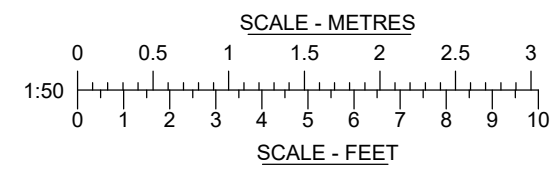

BROOK HOUSE
 54A COWLEY MILL ROAD
 UXBRIDGE UB8 2FX
 TEL: (01895) 272 446
 FAX: (01895) 272 483
 EMAIL: admin@jpbarchitects.co.uk

JOB TITLE		
Sir Robert Peel Public House 7 Langdale Close London SE17 3UF		
DRG TITLE		
Pre-Existing Ground floor plan		
SCALE @ A3	DATE	
1:50@A3	Mar '24	
JOB NO.	DRG NO.	REV
11291	310	P1