



FOR CONSTRUCTION PURPOSES DO NOT SCALE FROM THIS DRAWING.
 ALL DIMENSIONS TO BE CHECKED ON SITE. ANY DISCREPANCIES MUST BE
 REPORTED TO THE ARCHITECT FOR VERIFICATION PRIOR TO
 COMMENCEMENT OF THE EFFECTED WORKS. IF IN DOUBT ASK. THIS
 DRAWING IS COPYRIGHT.

Rev No	Date	Revision note
P1	15th Mar '24	Preliminary issue

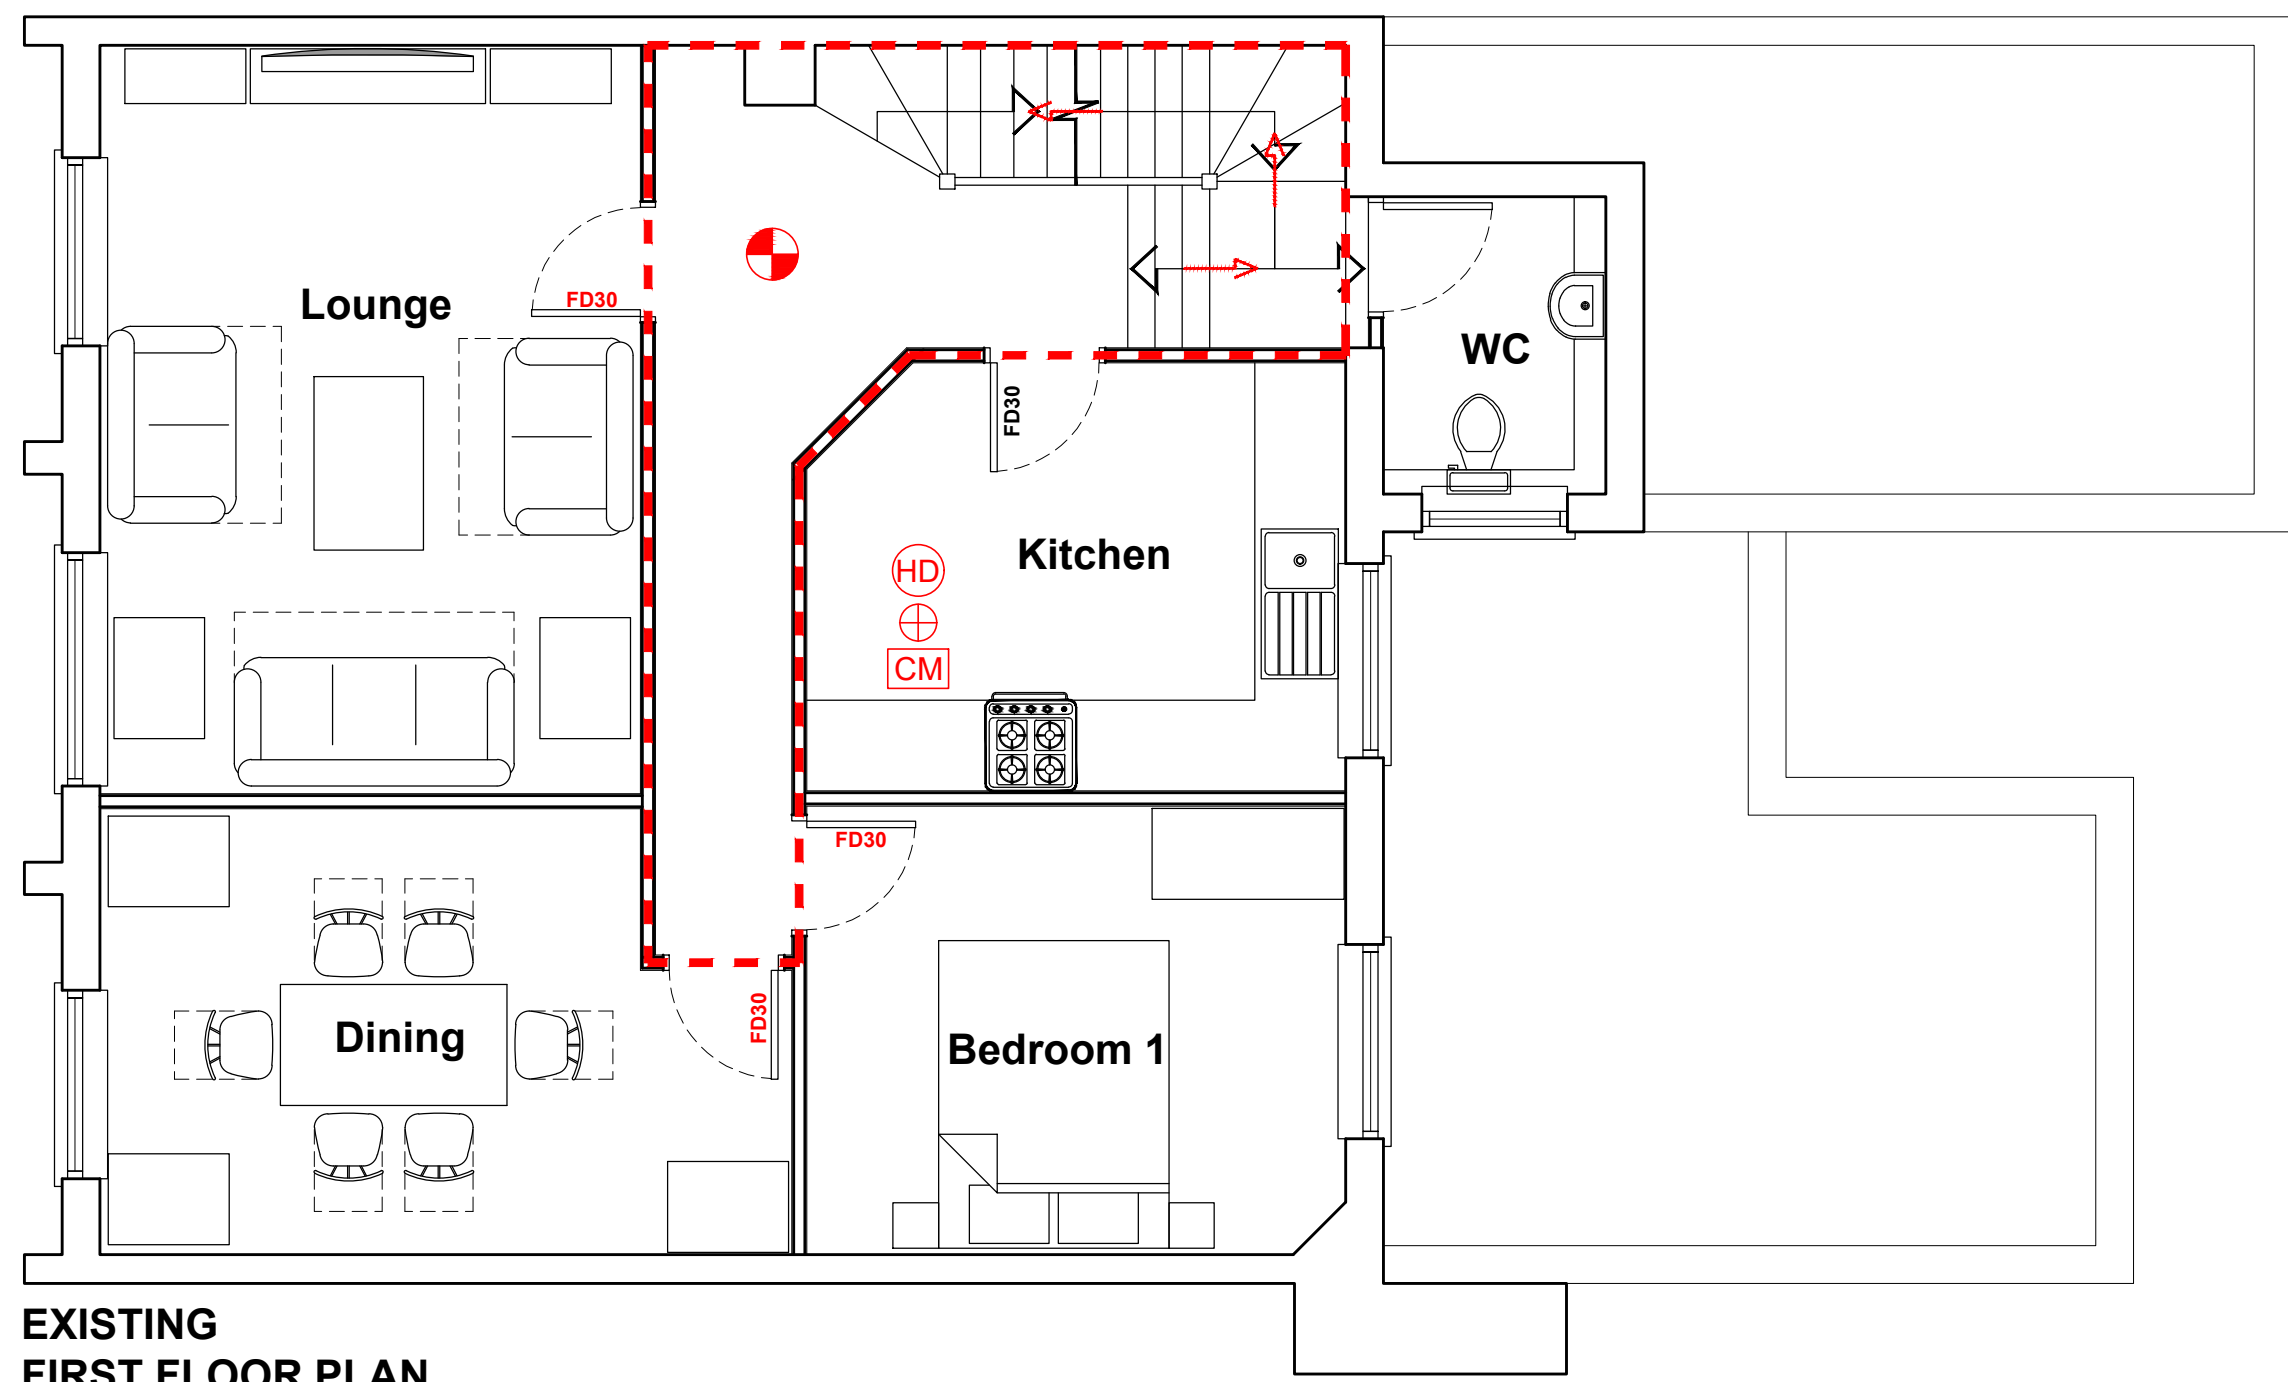

**EXISTING
 FIRST FLOOR PLAN**

- FD30 Fire check doors 30 min fire resistance
- (HD) Heat Detector comply with BS 5466 2:2003
- SMOKE ALARM SYSTEM:**
 To be designed to BS5839:Part 6:2019
 Smoke alarm installation and commission certificates to be submitted to building control officer and client upon completion
 Fire alarm panel to be located near to front entrance, and manual call points to be located at front and rear doors.
- FIRE EXIT** (with arrow symbol) Fire Exit Sign Comply with BS 5499
- CM Carbon Monoxide Detector
- (+ in circle) Extract Vent
- (arrow) Fire Escape Route
- (star in circle) Assembly Point
- Fire rated escape route

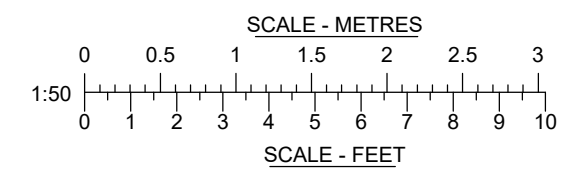

BROOK HOUSE
 54A COWLEY MILL ROAD
 UXBRIDGE UB8 2FX
 TEL: (01895) 272 446
 FAX: (01895) 272 483
 EMAIL: admin@jpbarchitects.co.uk

JOB TITLE		
Sir Robert Peel Public House 7 Langdale Close London SE17 3UF		
DRG TITLE		
Existing First floor plan		
SCALE @ A3	DATE	
1:50@A3	Mar '24	
JOB NO.	DRG NO.	REV
11291	411	P1