



Part First Floor Plan - Existing.

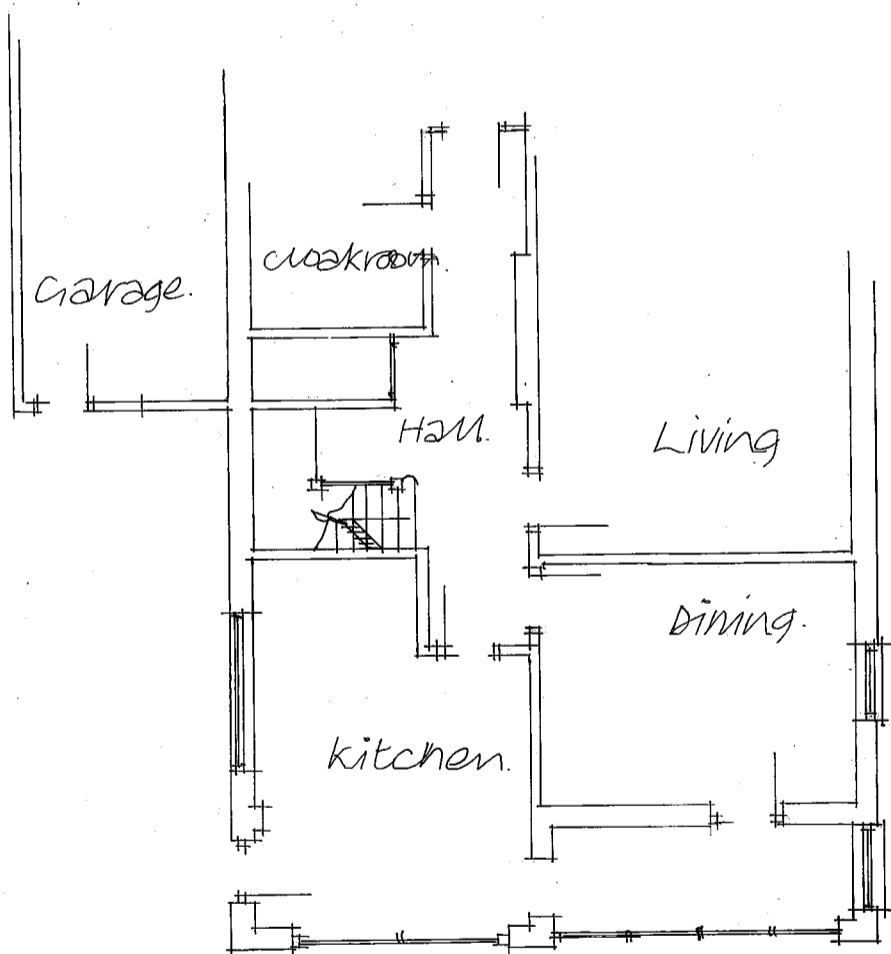

Part Ground Floor Plan - Existing.

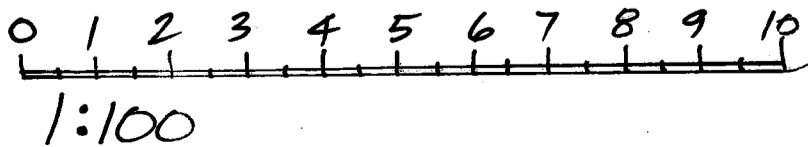

**Notes:**

All Dimensions must be checked on site and not scaled from this drawing

Contractor and client are reminded of their obligation under the Party Wall Act. If in doubt ask.

Contractor is to confirm all below ground drain run direction and invert levels.

Date	Revisions

copyright

**TIM CORDING**  
Architectural and Planning Services

3 Whitethorn Drive,  
Brighton BN1 5LH  
Tel: 07766647320

E: tim\_cording@hotmail.co.uk

Client

MEL BROWN.

Job Title

EXISTING FLOOR PLANS.

Drawing Title

EAGLES,  
STEYNING ROAD,  
ROTTING DEAN,  
BN2 7GA.

Scale 1:100

Date JAN 2024 Drawn by

Drg.No.

Rev