



FRONT ELEVATION AS EXISTING



SIDE ELEVATION TO No. 33 AS EXISTING

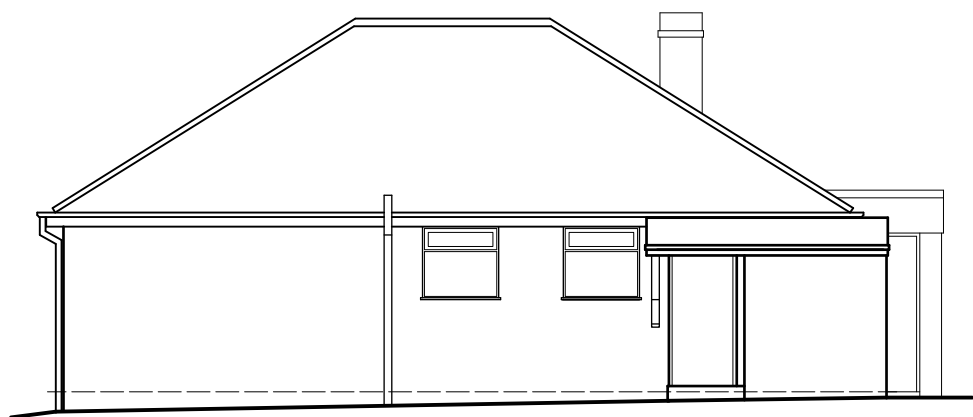

REAR ELEVATION AS EXISTING

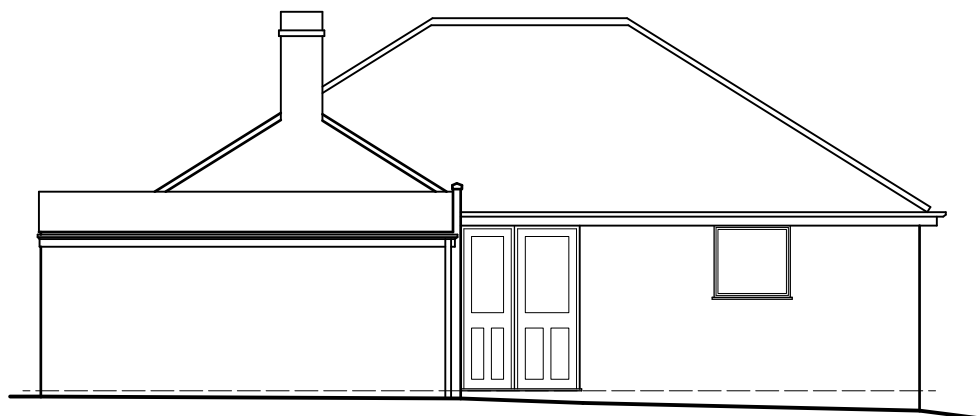

SIDE ELEVATION TO No. 29AS EXISTING



Proposed Extension and Loft Conversion,
 31 Crawford Close,
 Leamington Spa
Title : Elevations as Existing
Scale : 1:100 (at A3)
Date : Feb 2024
Drawing Number : RG/CA/02