




FRONT ELEVATION AS PROPOSED

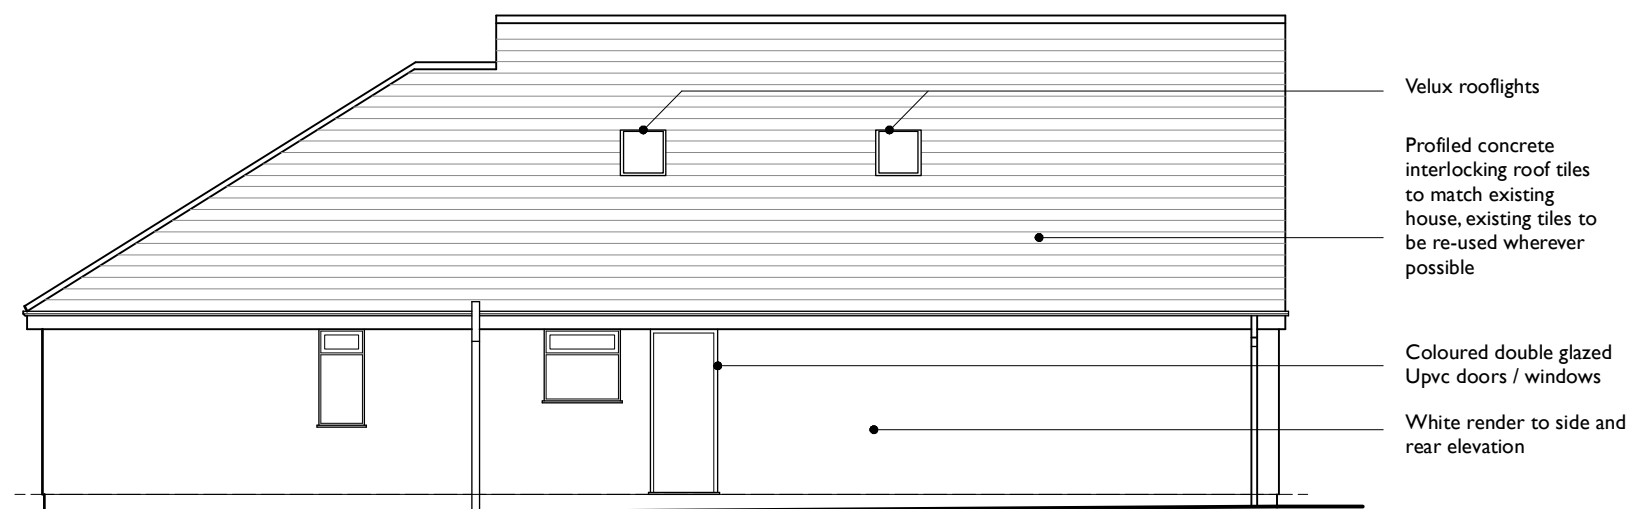

SIDE ELEVATION AS PROPOSED - TO No 33

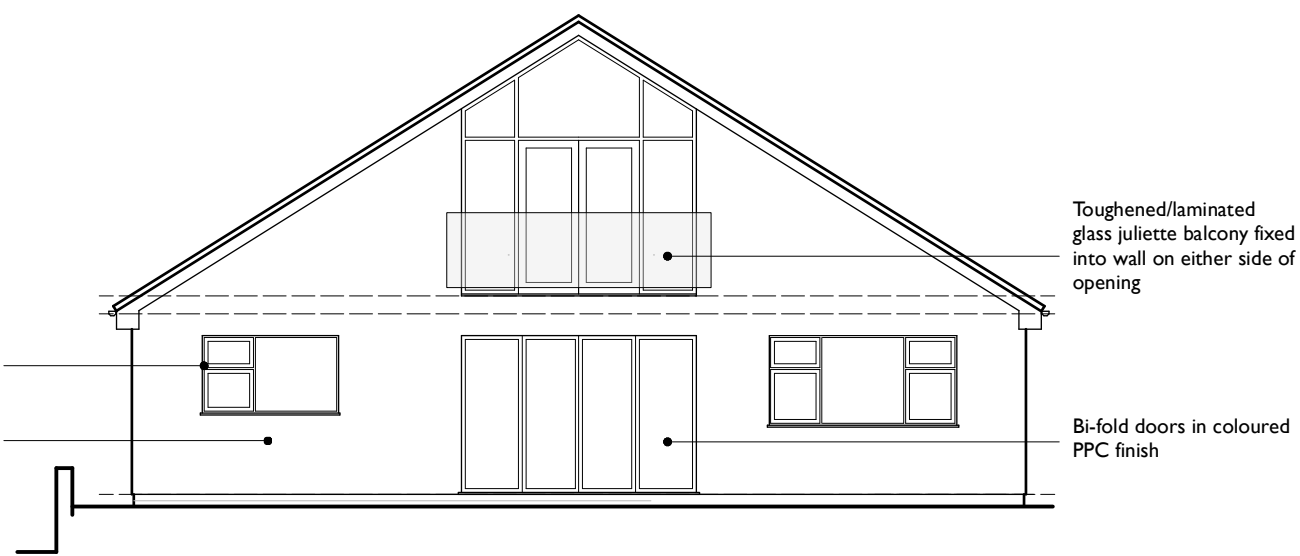

REAR ELEVATION AS PROPOSED

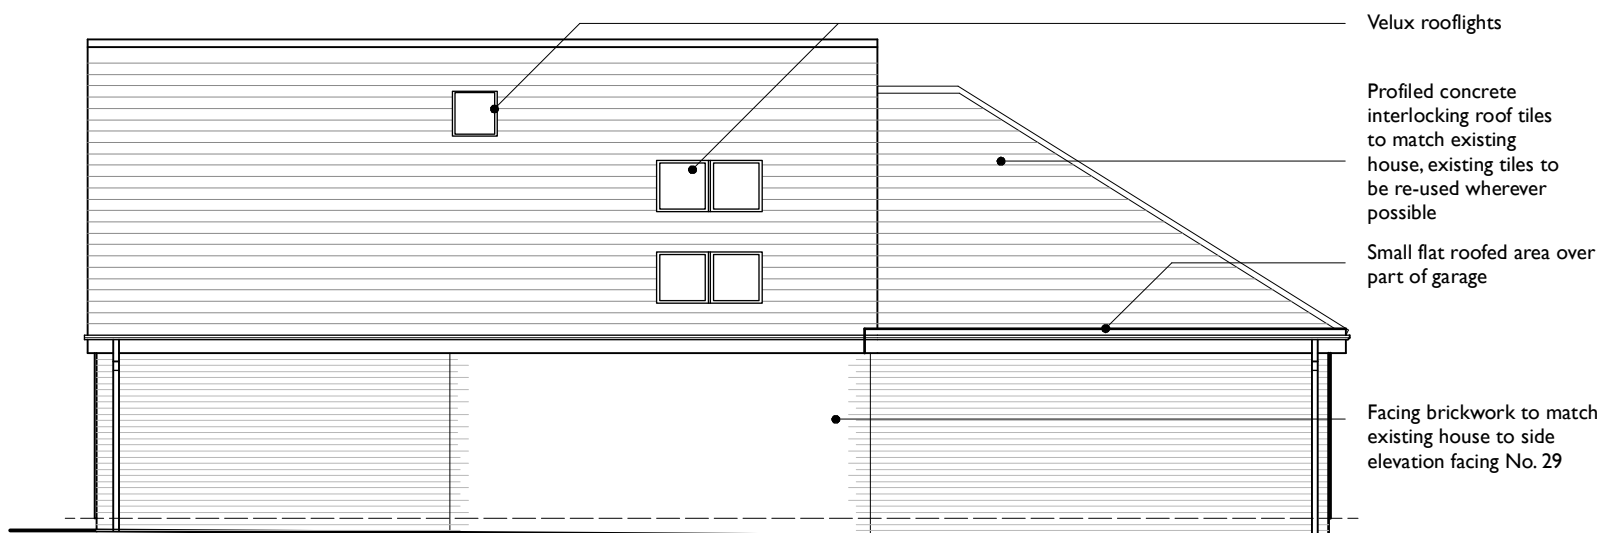

SIDE ELEVATION AS PROPOSED - TO No 29

Proposed Extension and Loft Conversion,
 31 Crawford Close,
 Leamington Spa
Title : Elevations as Proposed
Scale : 1:100 (at A3)
Date : Feb 2024
Drawing Number : RG/CA/04