

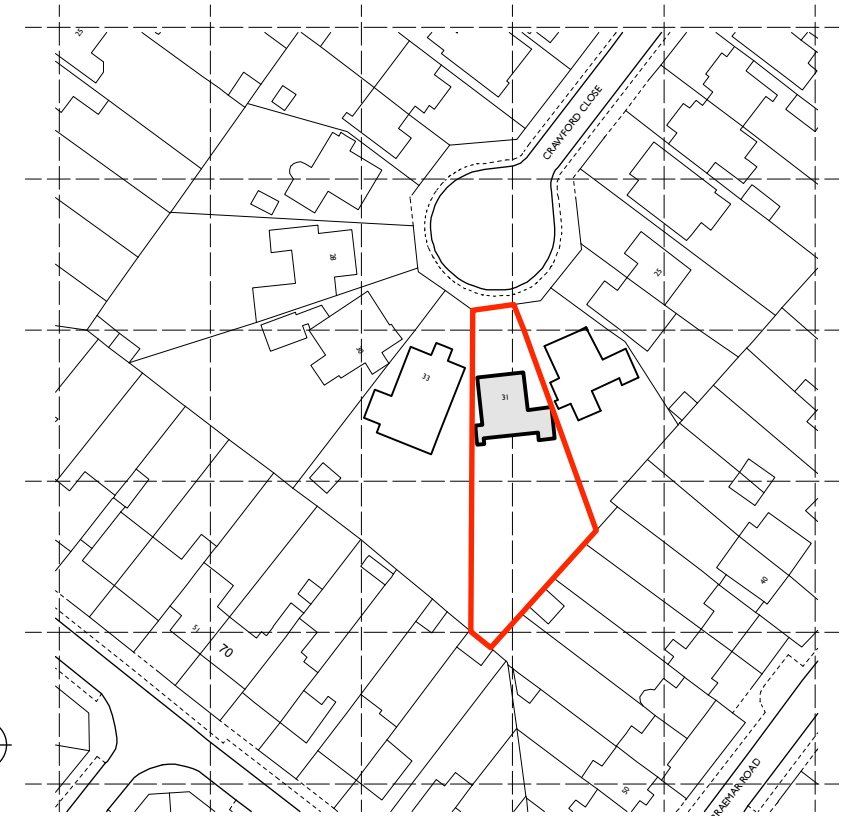


TYPICAL SECTION AS EXISTING

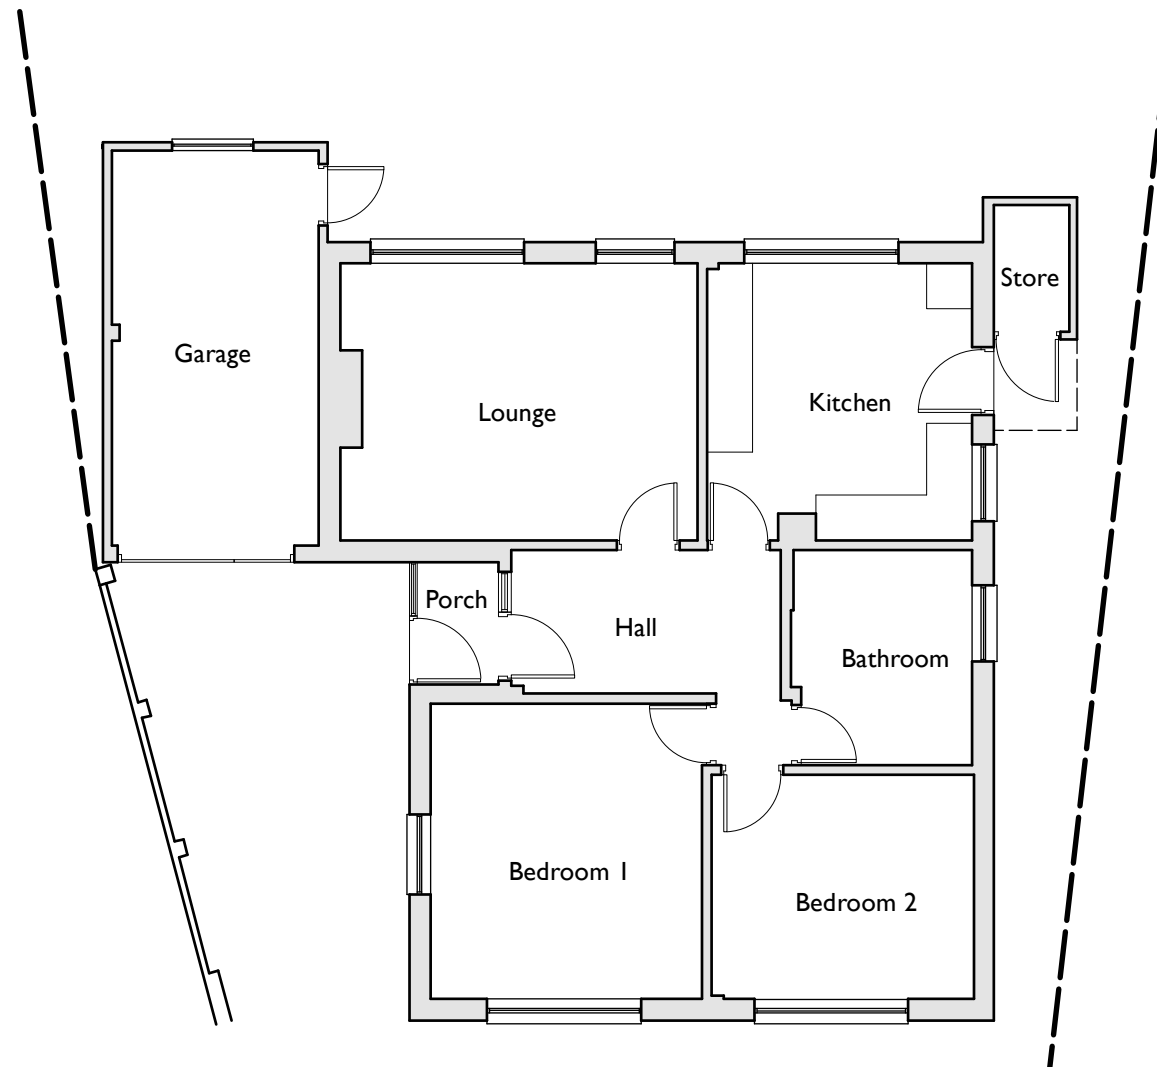


SITE LOCATION PLAN

Scale 1:1250

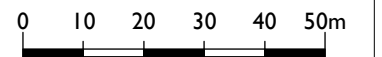

GROUND FLOOR PLAN AS EXISTING

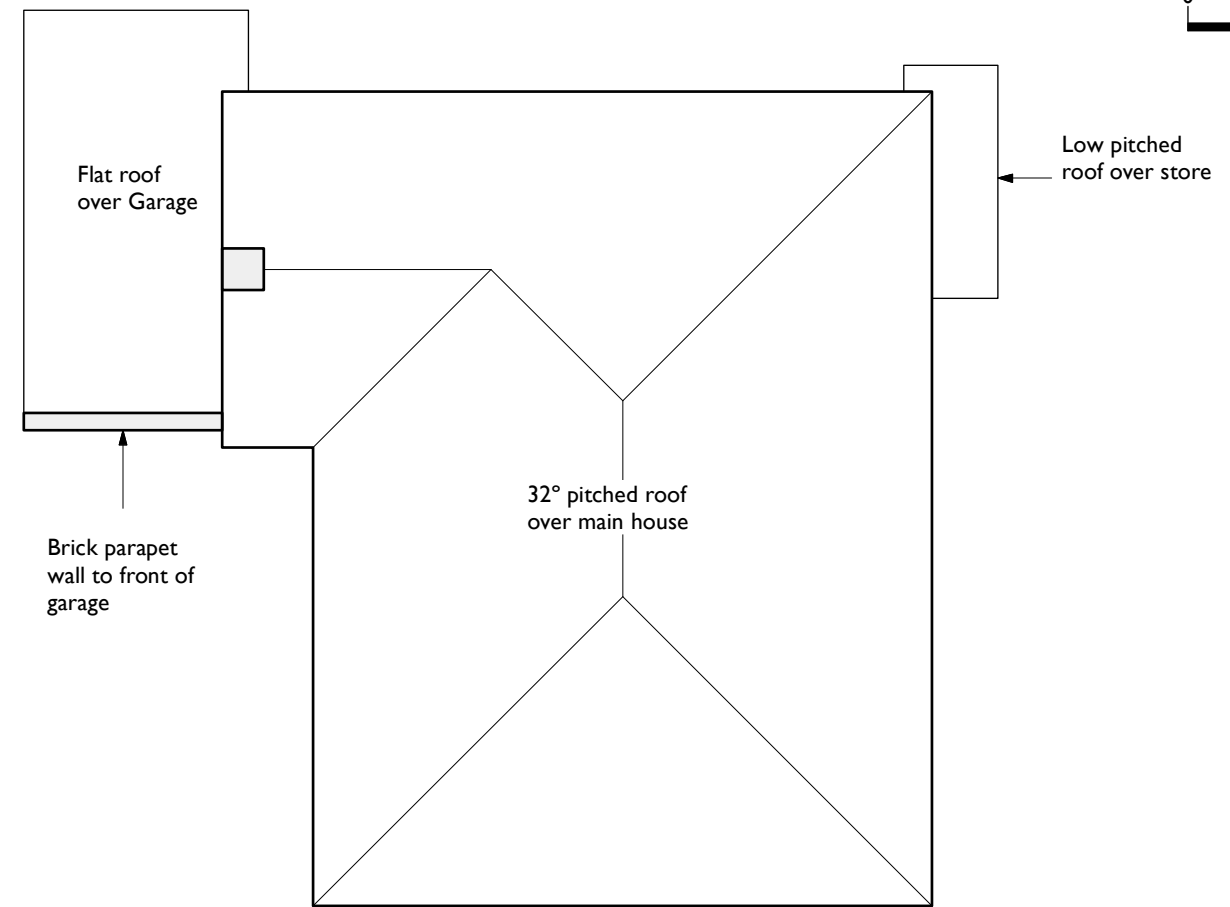

ROOF PLAN AS EXISTING

Proposed Extension and Loft Conversion,
 31 Crawford Close,
 Leamington Spa
Title : Plans & Section as Existing
Scale : 1:100 (at A3)
Date : Feb 2024
Drawing Number : RG/CA/01