

Ground Floor Plan As Proposed 1/50



Site Plan As Proposed 1/200




Location Plan As Proposed 1/500




End Elevation As Proposed 1/100





Front Elevation As Proposed 1/100

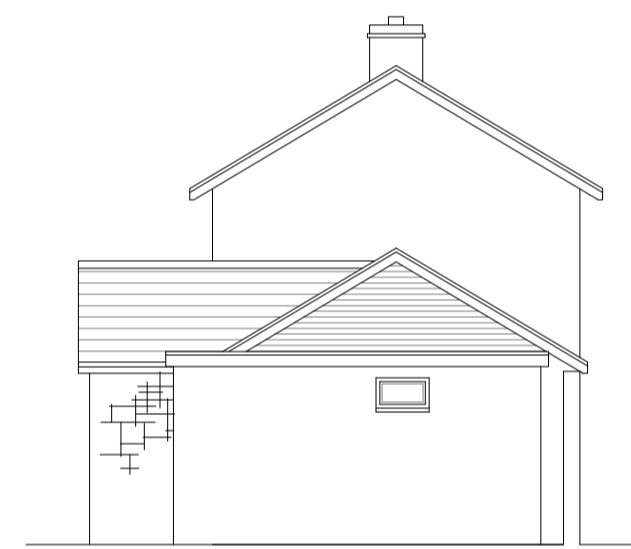

End Elevation As Proposed 1/100

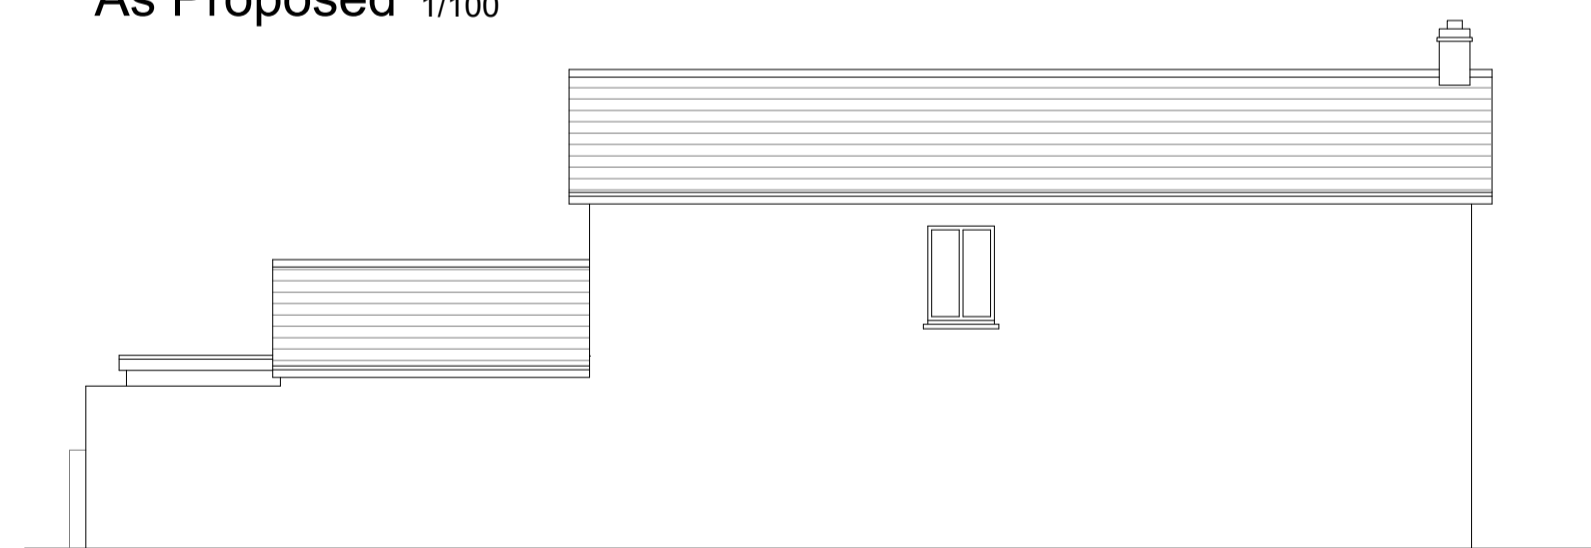

Rear Elevation As Proposed 1/100

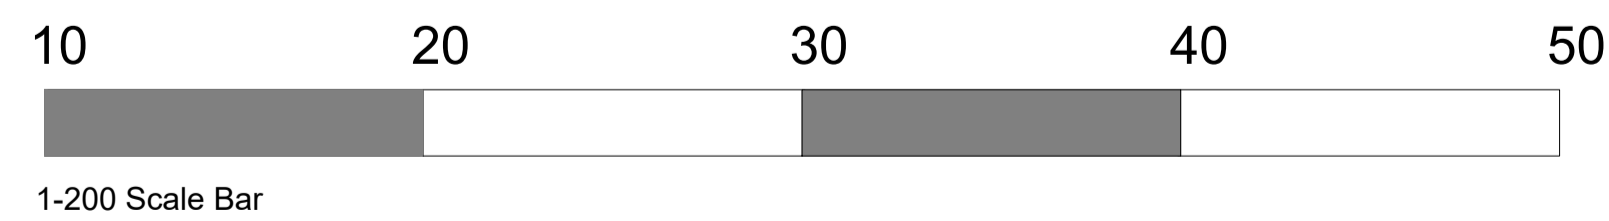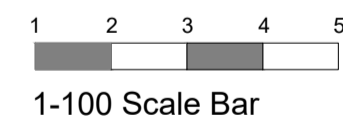

Rev A: 14.03.24: Window above w.c. added.

TITLE	Proposed Extension To Existing Dwelling Floor Plans And Elevations As Proposed		
CUSTOMER	Mr Tim Powell	DRN	NJM
JOB No.		DATE	07.03.24
SITE ADDRESS	6 North Street, Abergavenny, Monmouthshire. NP7 7EA.	SCALE	As shown
DRG No.			002