


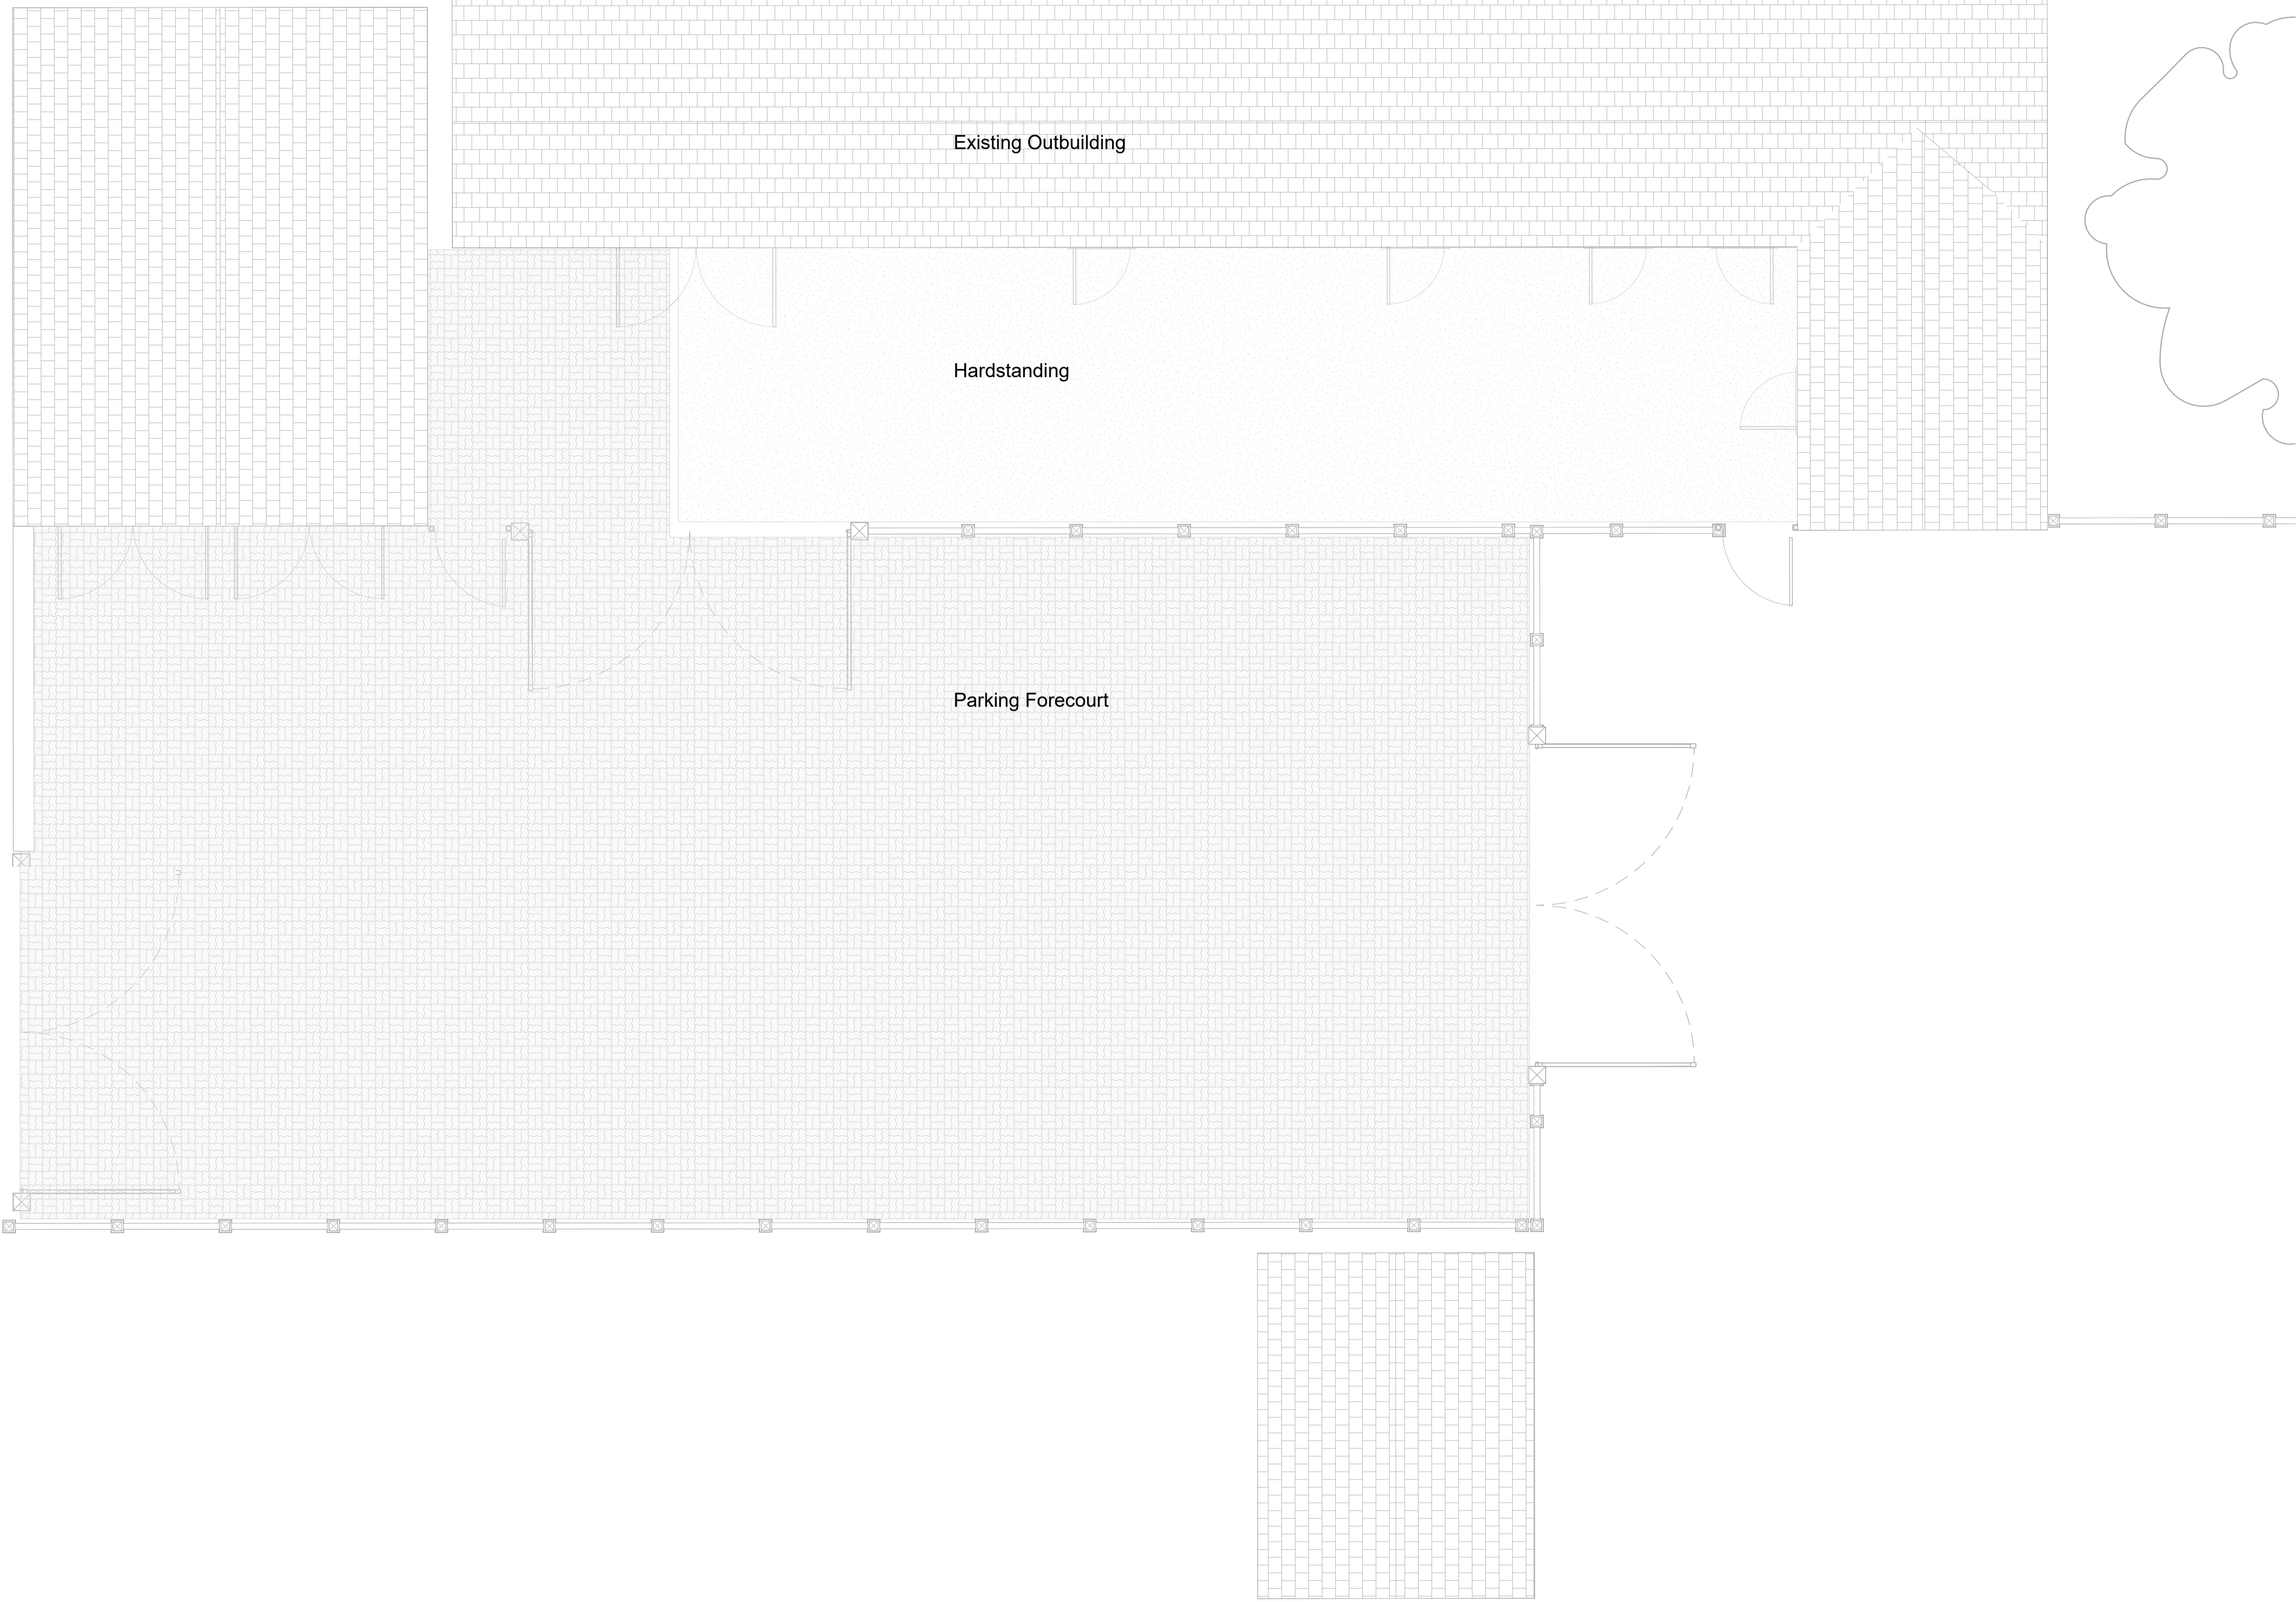

REV #	DATE	REVISION
1	31/07/2023	Client Review
2	30/11/2023	Planning Consultant Issue
3	12/12/2023	Parking Amend
4	19/02/2024	Revised Drawings
5	07/03/2024	Final LPA Submission Plot



**7 Bennetts Close**  
**Padbury, Buckingham, MK18 2BF**  
**Existing Site Plan**

RIBA  **COHANIM**  
Chartered Practice ARCHITECTURE

3rd Fl. 207 Regent Street.  
 London, W1B 3HH  
 info@cohanimarchitecture.co.uk

Information contained within this drawing is the sole copyright of Cohanim Limited and is not to be reproduced without express permission. No implied licence exists. This drawing is not to be used for land transfer or valuation purposes. Do not scale from this drawing. All dimensions to be checked on site by the contractor. Issued for purposes indicated only. Drawing errors and omissions to be reported to Project Architect or Architectural lead;

CURRENT PROJECT STATUS  
**PLANNING**


CLIENT:  
**Mr Winter**

DRAWN BY:  
**AM**

CHECKED BY:  
**JH**

DATE:  
**07.03.24**

FILE:  
 303B\_091121\_04.RVT

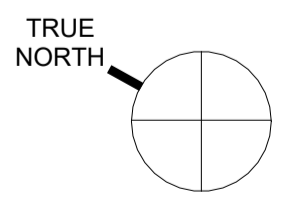


DRAWING NUMBER:  
**303B-04-C- A.02-C**


SCALE:  
**1 : 50**

SHEET SIZE:  
**A1L**


① Existing Site Plan  
 1 : 50

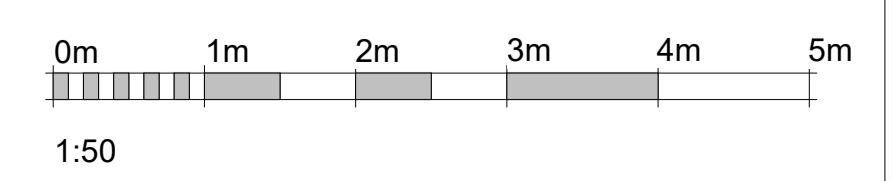


REV #	DATE	REVISION
1	31/07/2023	Client Review
2	30/11/2023	Planning Consultant Issue
3	12/12/2023	Parking Amend
4	19/02/2024	Revised Drawings
5	07/03/2024	Final LPA Submission Plot

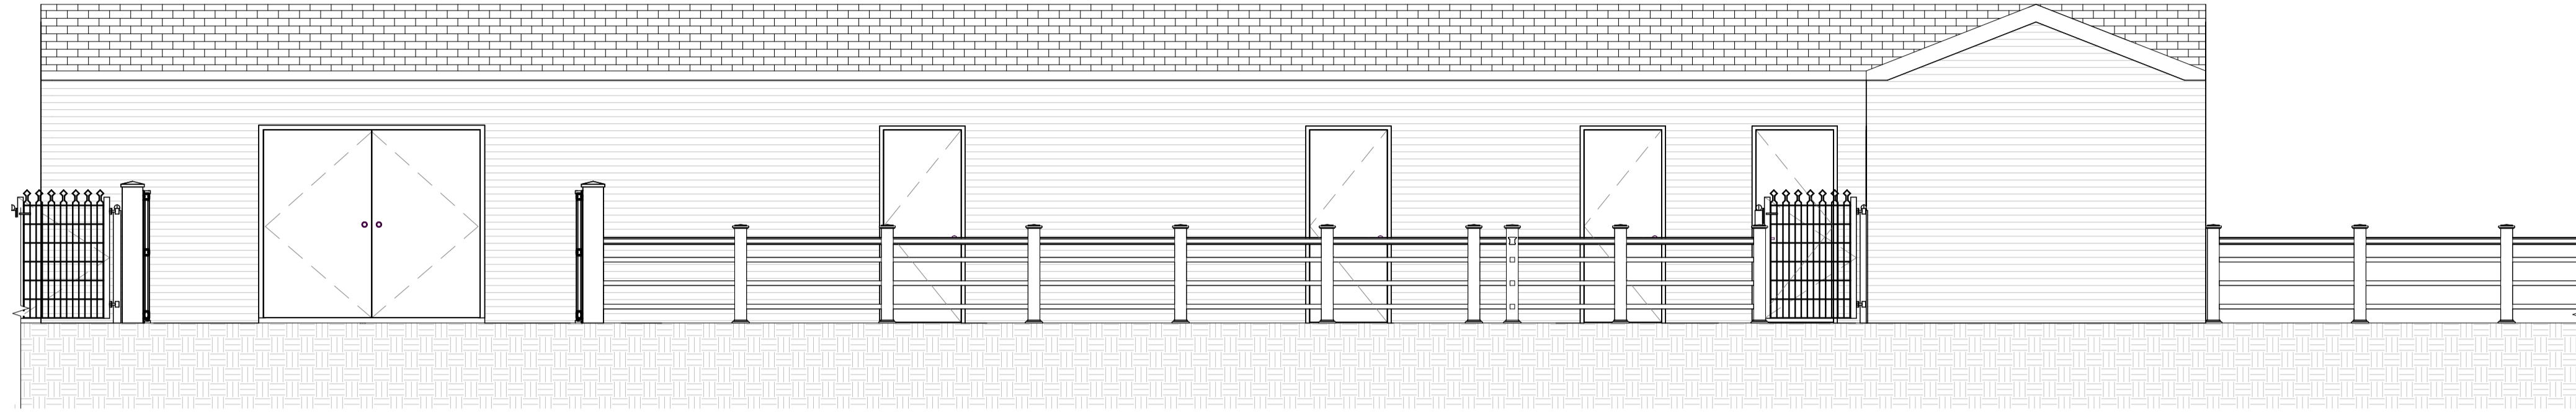


2 Existing Front Elevation facing East  
1 : 50

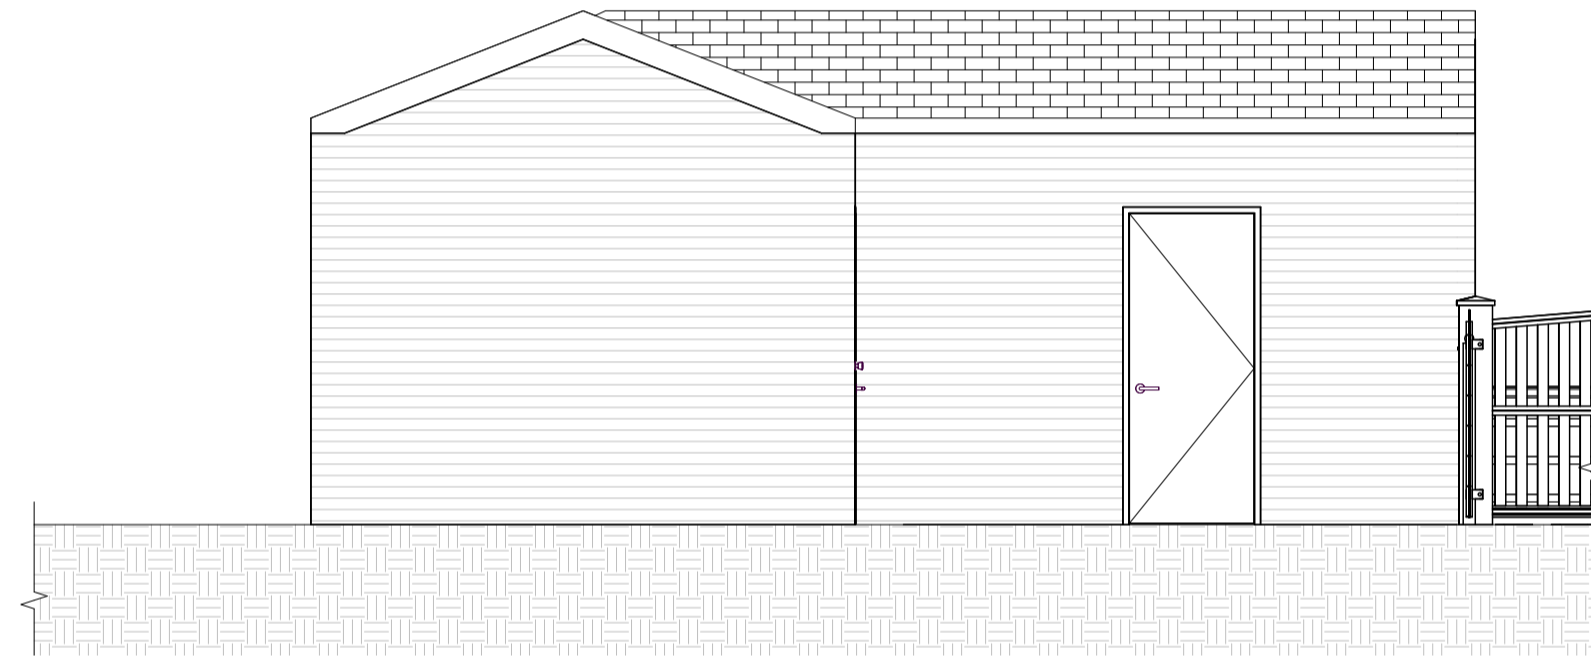


1 Existing Side Elevation facing South  
1 : 50

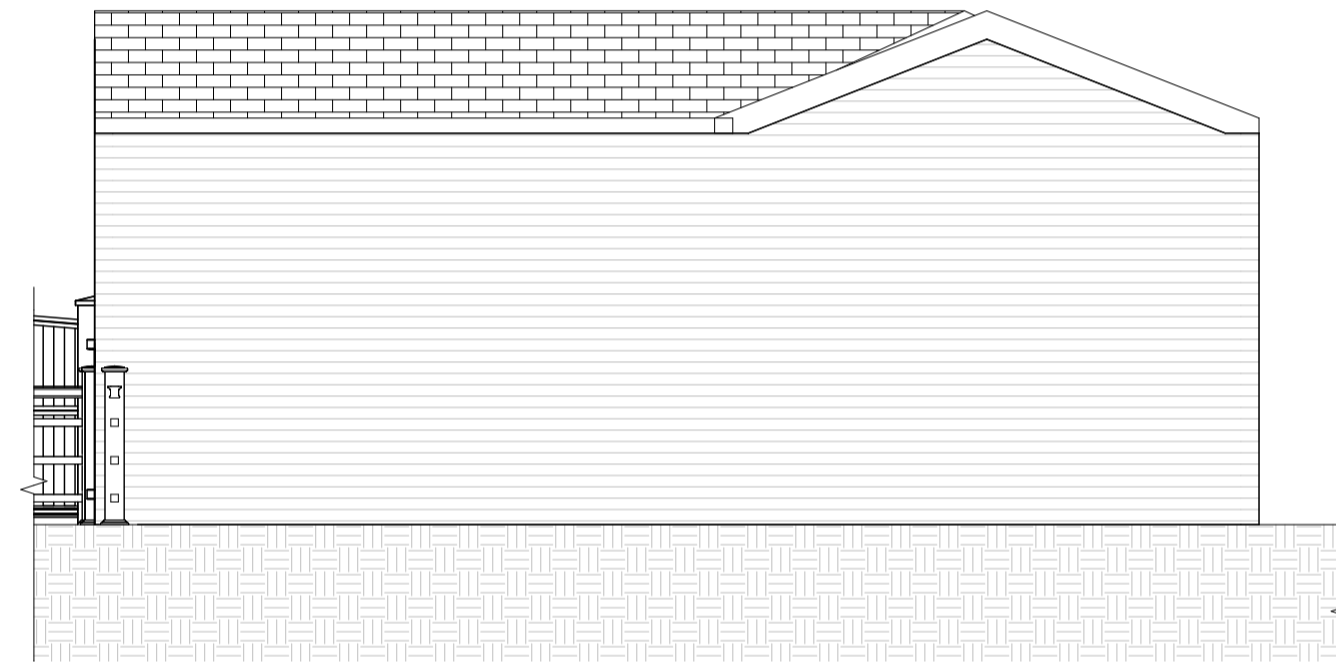

4 Existing Side Elevation facing North  
1 : 50

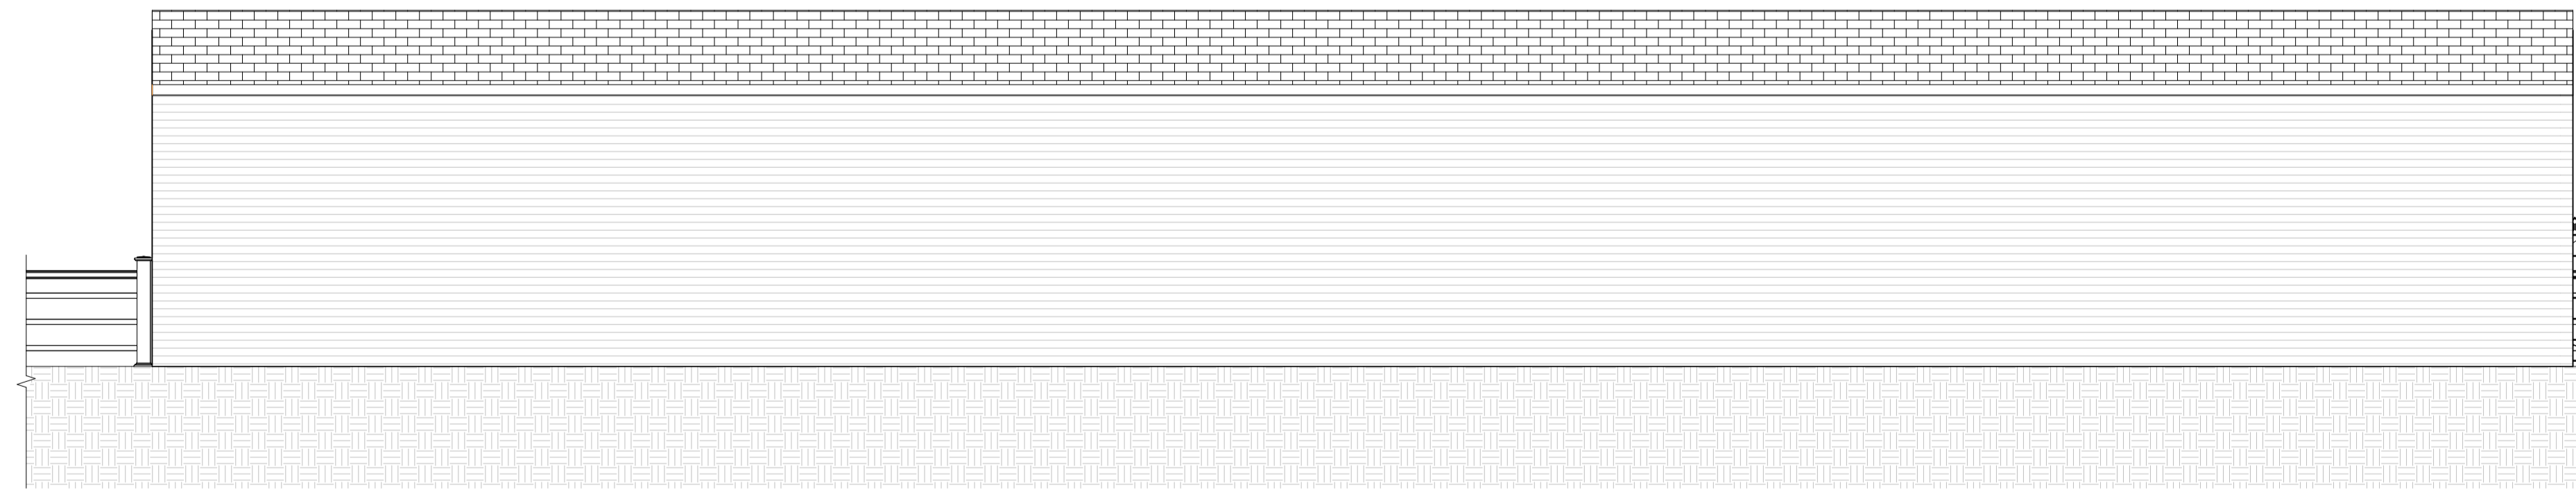

3 Existing Rear Elevation facing West  
1 : 50

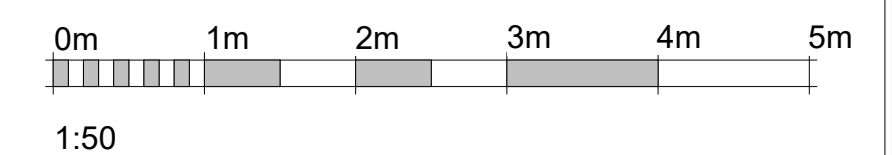

**7 Bennetts Close**  
**Padbury, Buckingham, MK18 2BF**

Existing Elevations

RIBA  **COHANIM**  
Chartered Practice ARCHITECTURE

3rd Fl. 207 Regent Street.  
 London, W1B 3HH  
 info@cohanimarchitecture.co.uk


Information contained within this drawing is the sole copyright of Cohanim Limited and is not to be reproduced without express permission. No implied licence exists. This drawing is not to be used for land transfer or valuation purposes. Do not scale from this drawing. All dimensions to be checked on site by the contractor. Issued for purposes indicated only. Drawing errors and omissions to be reported to Project Architect or Architectural lead;

CURRENT PROJECT STATUS  
**PLANNING**

CLIENT: <b>Mr Winter</b>	DRAWING NUMBER: <b>303B-04-C- A.03-C</b>
DRAWN BY: <b>AM</b>	SCALE: <b>1 : 50</b>
CHECKED BY: <b>JH</b>	SHEET SIZE: <b>A1L</b>
DATE: <b>07.03.24</b>	FILE: 303B_091121_04.RVT



REV #	DATE	REVISION
1	31/07/2023	Client Review
2	30/11/2023	Planning Consultant Issue
3	12/12/2023	Parking Amend
4	19/02/2024	Revised Drawings
5	07/03/2024	Final LPA Submission Plot

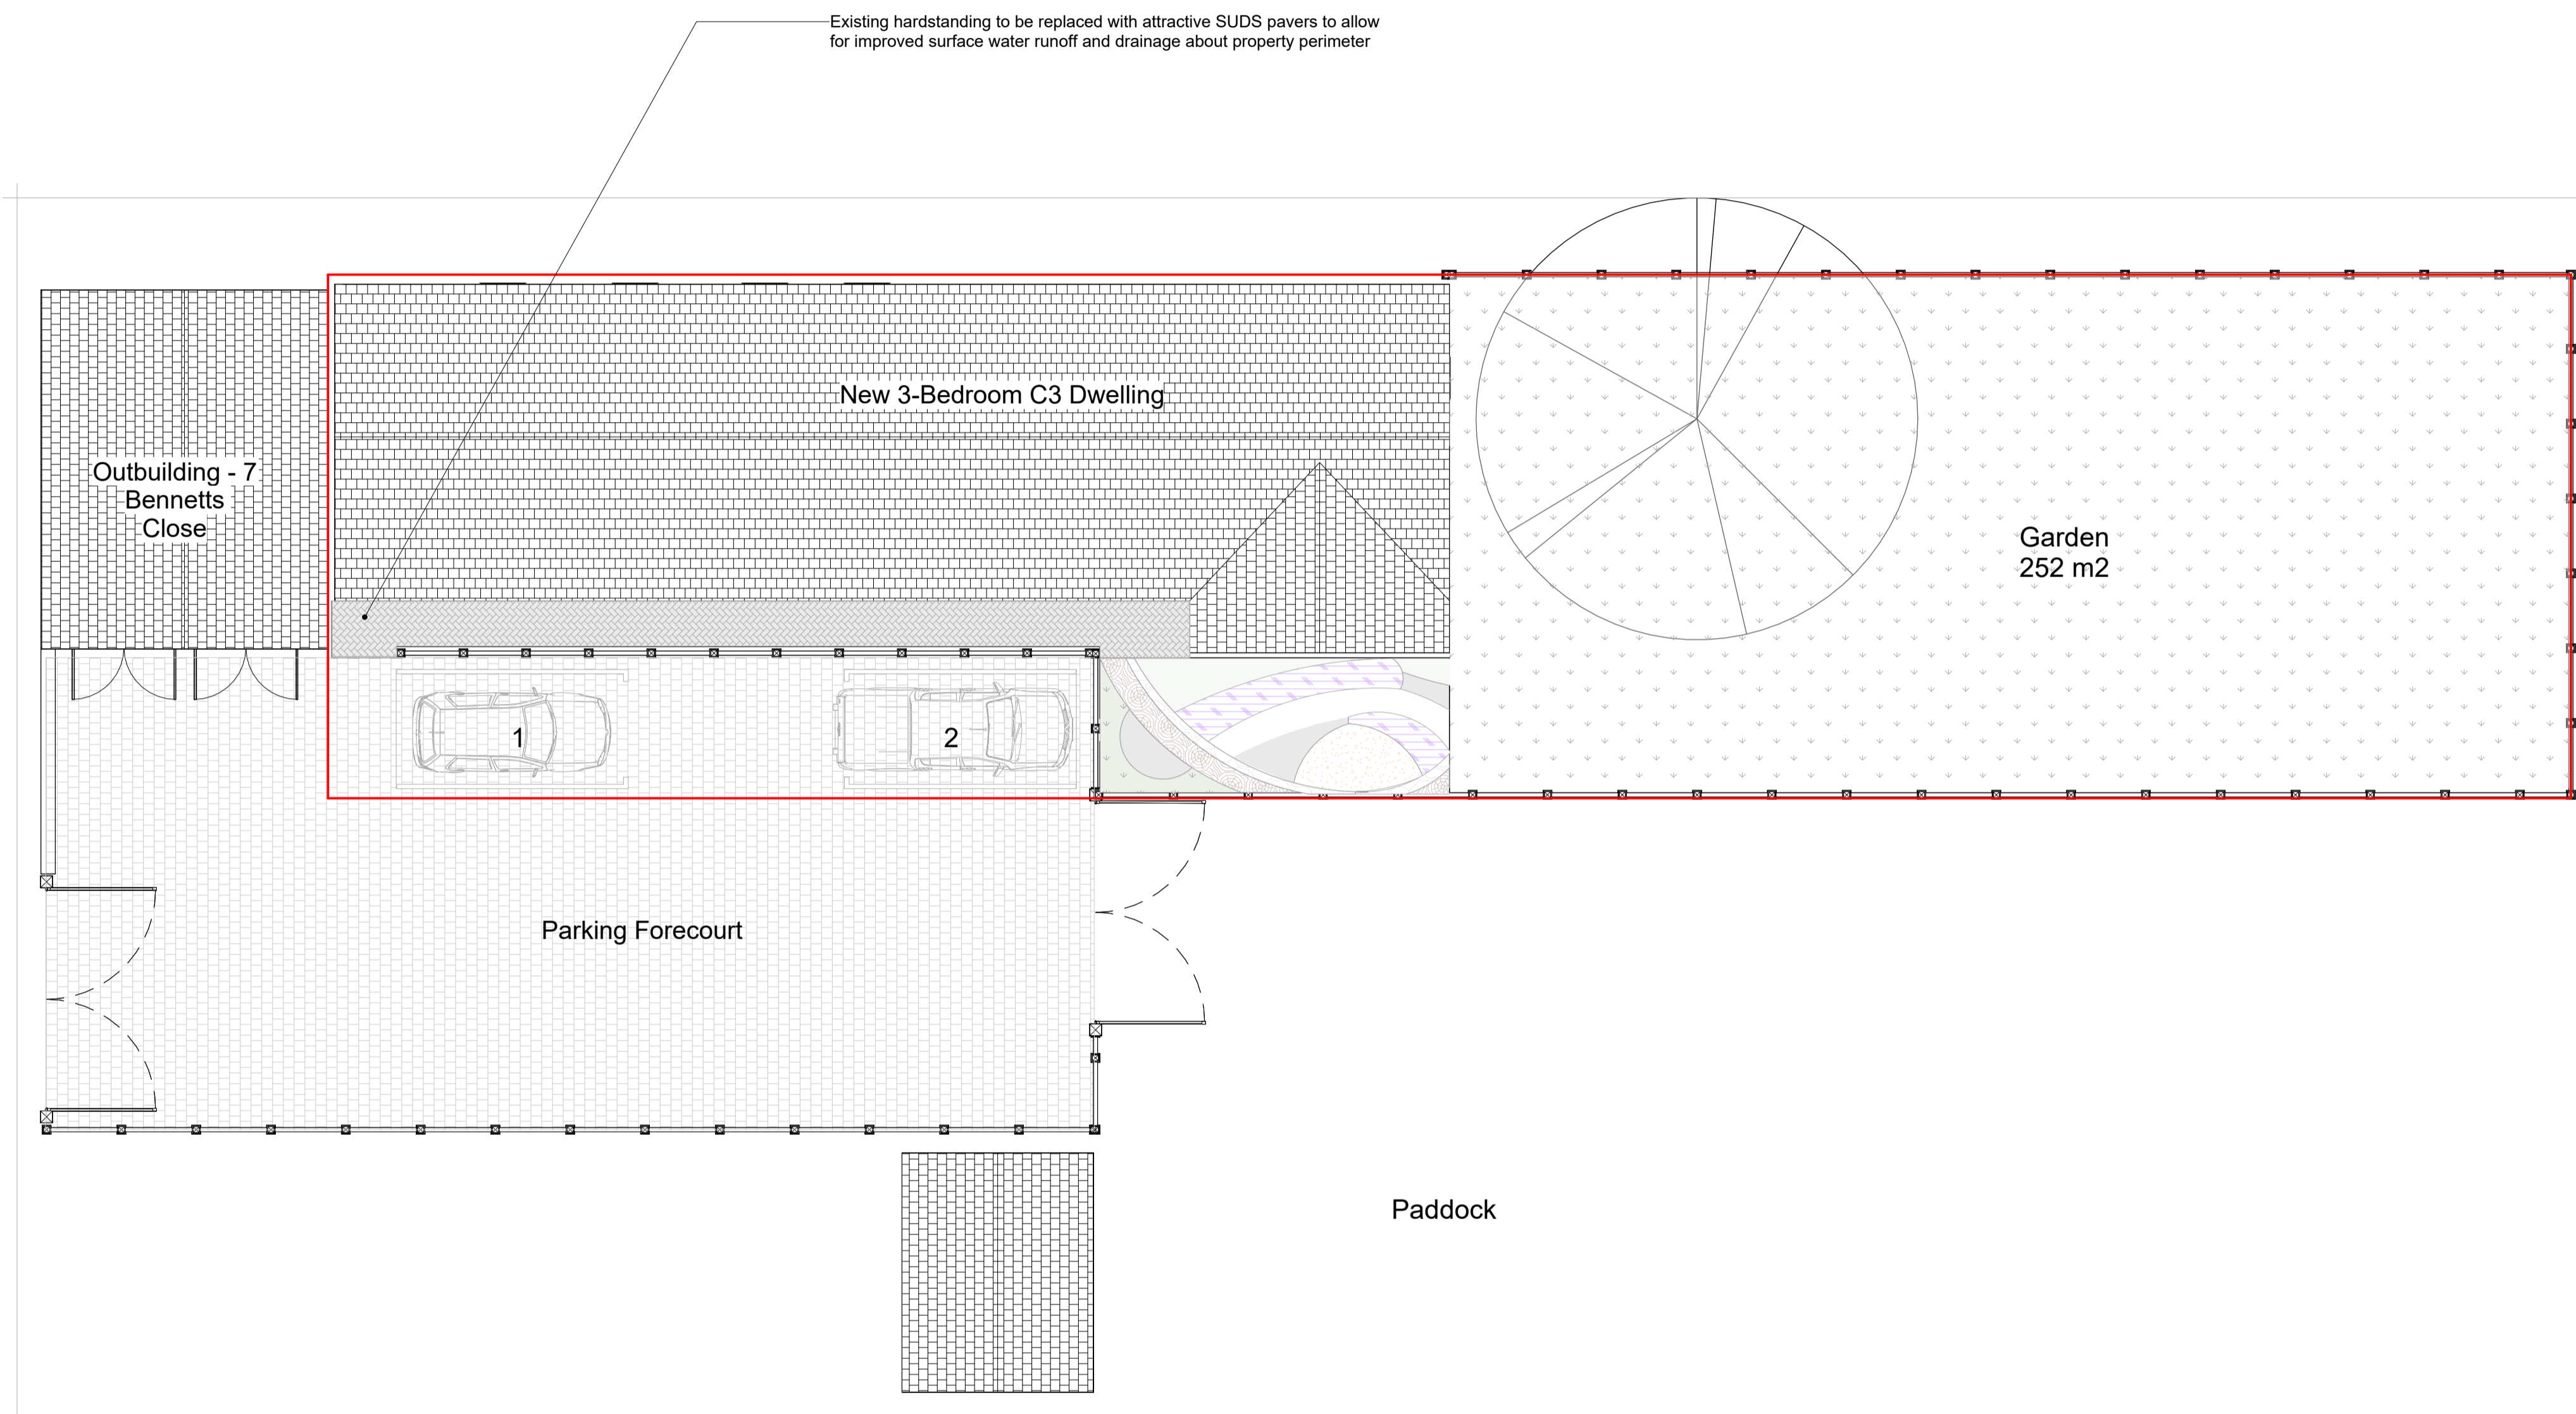

7 Bennetts Close  
Padbury, Buckingham, MK18 2BF

Proposed Site Plan




3rd Fl. 207 Regent Street.  
London, W1B 3HH  
info@cohanimarchitecture.co.uk

Information contained within this drawing is the sole copyright of Cohanim Limited and is not to be reproduced without express permission. No implied licence exists. This drawing is not to be used for land transfer or valuation purposes. Do not scale from this drawing. All dimensions to be checked on site by the contractor. Issued for purposes indicated only. Drawing errors and omissions to be reported to Project Architect or Architectural lead;


1 Proposed Site Plan  
1 : 100

CURRENT PROJECT STATUS  
**PLANNING**


CLIENT: <b>Mr Winter</b>	TRUE NORTH 
DRAWN BY: <b>AM / MB</b>	
CHECKED BY: <b>JH</b>	DRAWING NUMBER: <b>303B-04-C- A.05-C</b>
DATE: <b>07.03.24</b>	SCALE: <b>1 : 100</b>
FILE: 303B_091121_04.RVT	SHEET SIZE: <b>A1L</b>

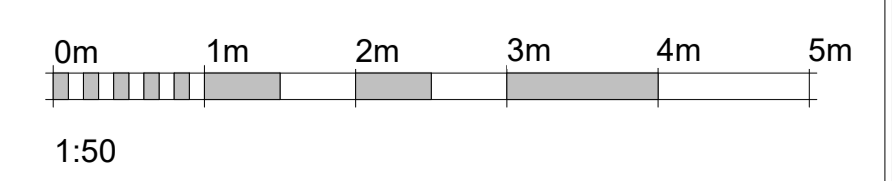


REV #	DATE	REVISION
1	31/07/2023	Client Review
2	30/11/2023	Planning Consultant Issue
3	12/12/2023	Parking Amend
4	19/02/2024	Revised Drawings
5	07/03/2024	Final LPA Submission Plot

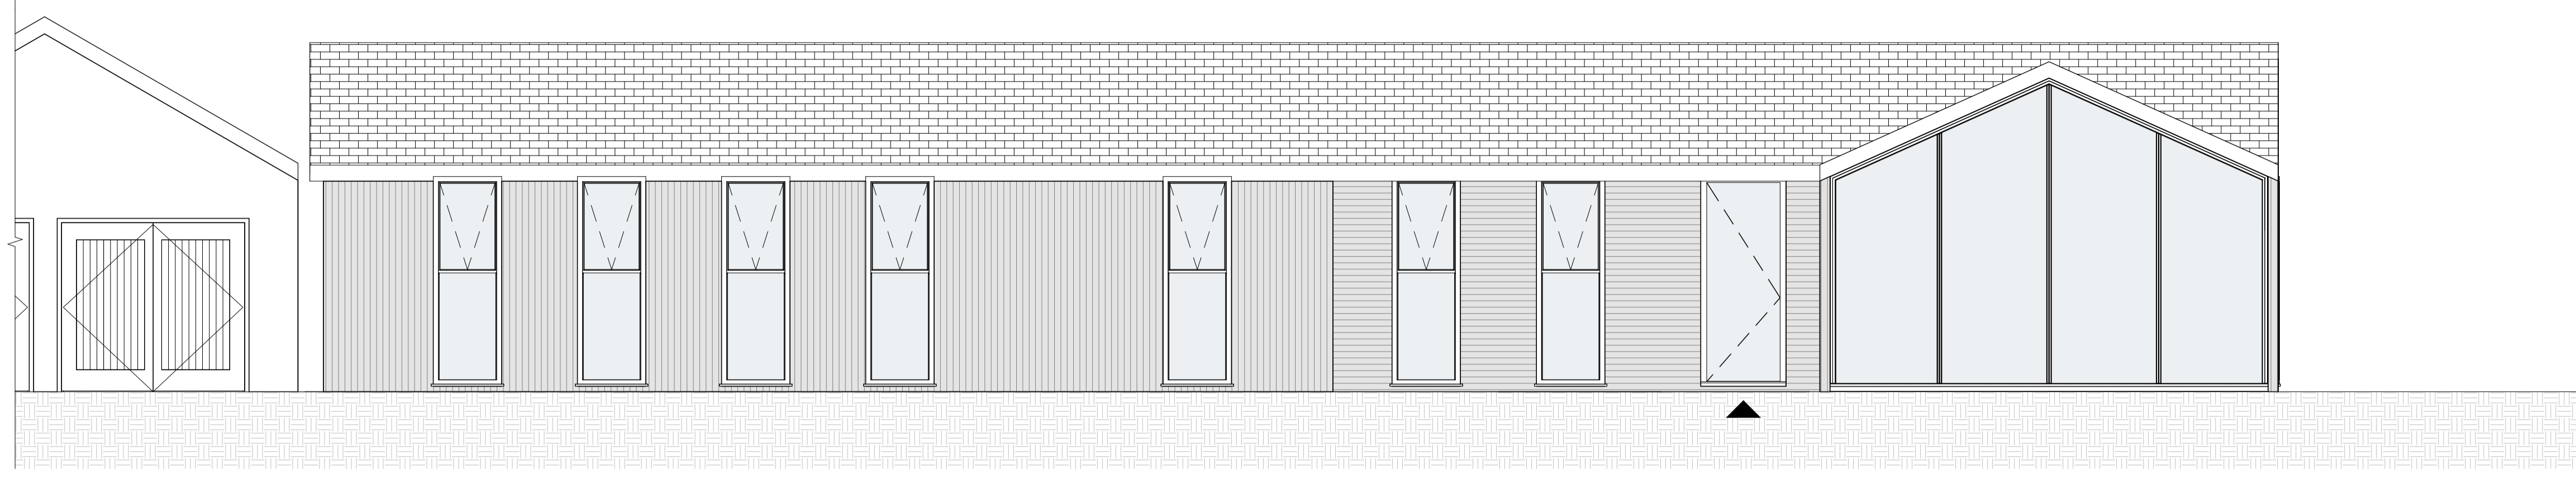


1 Proposed Front Elevation facing East  
1 : 50

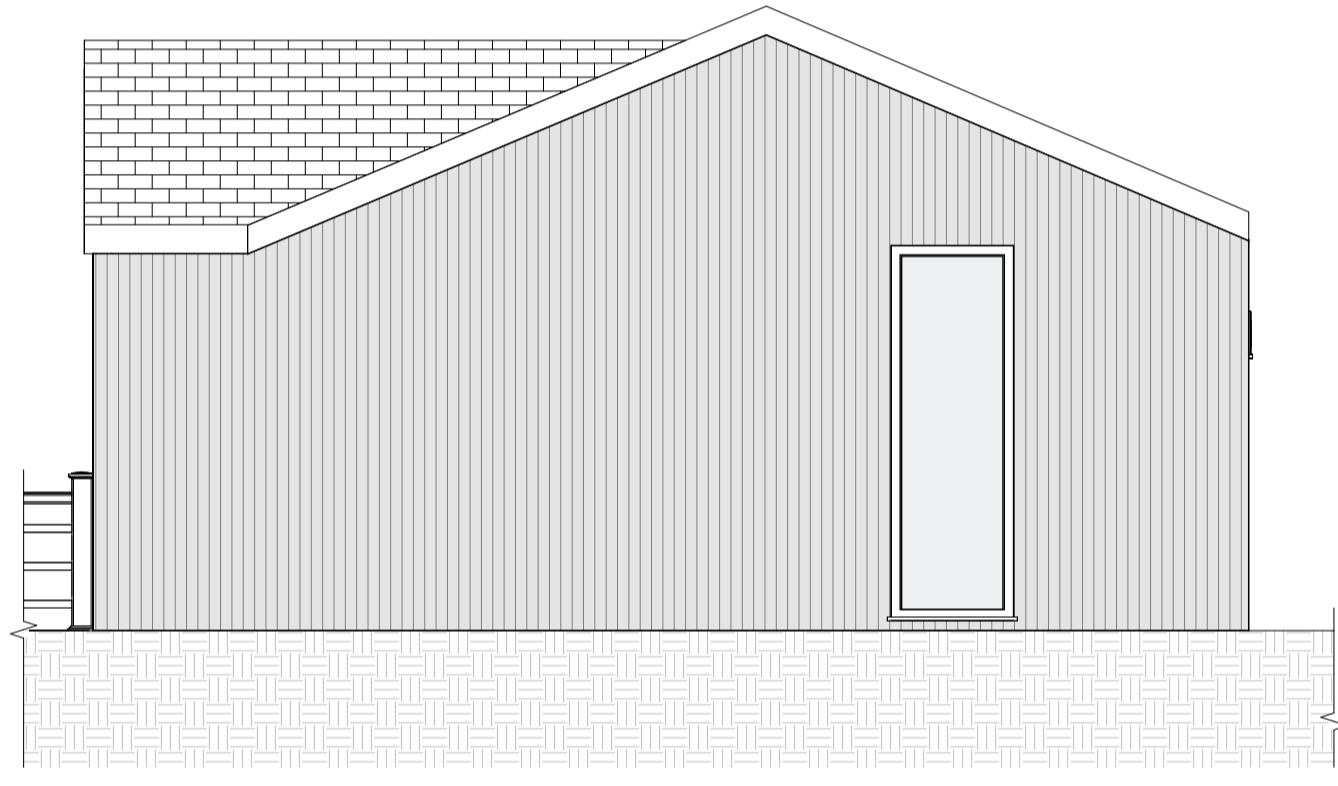


2 Proposed Side Elevation facing North  
1 : 50

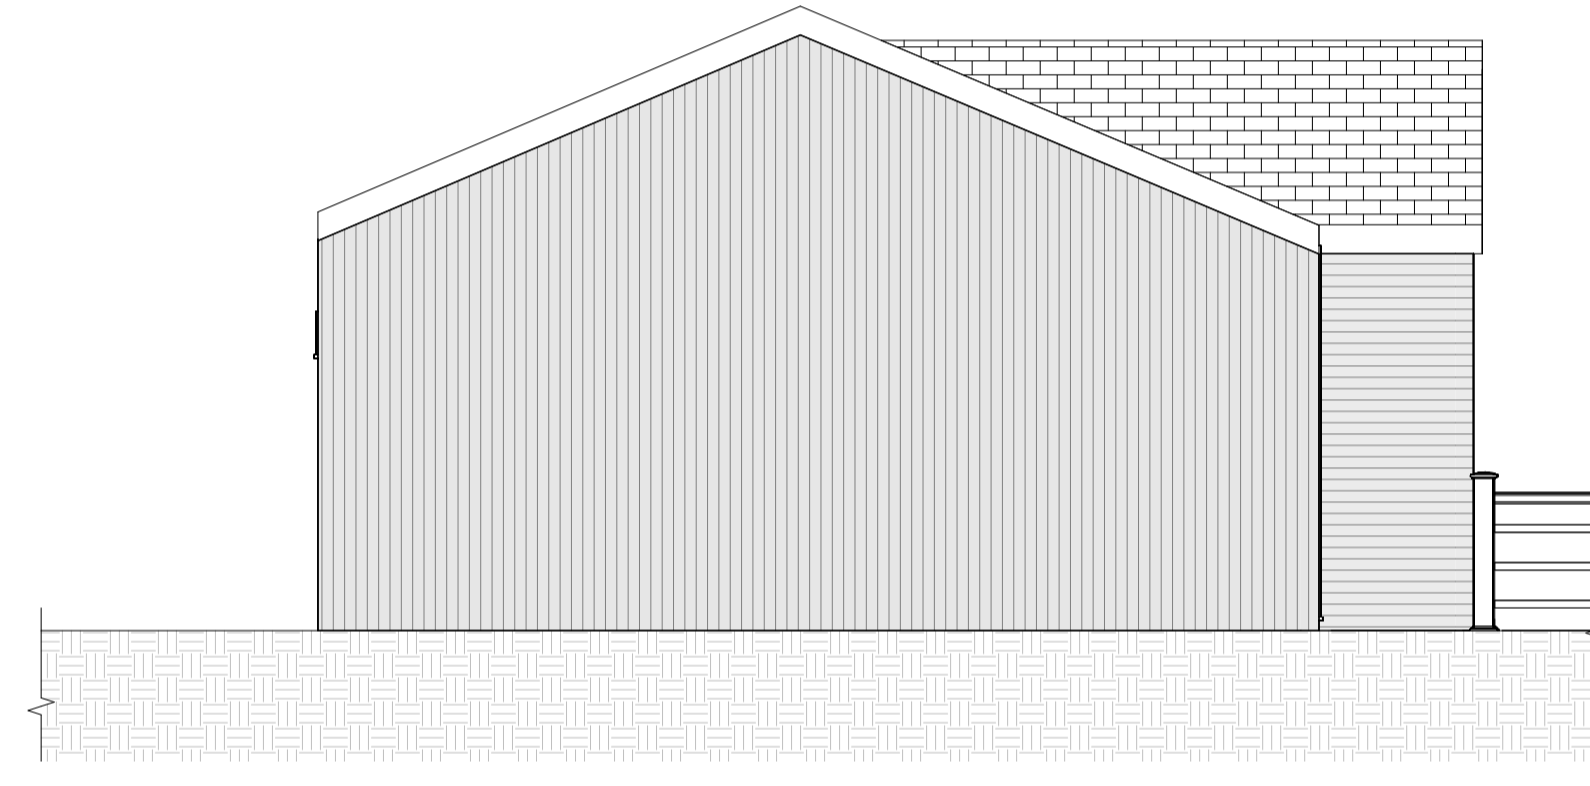

3 Proposed Side Elevation facing South  
1 : 50

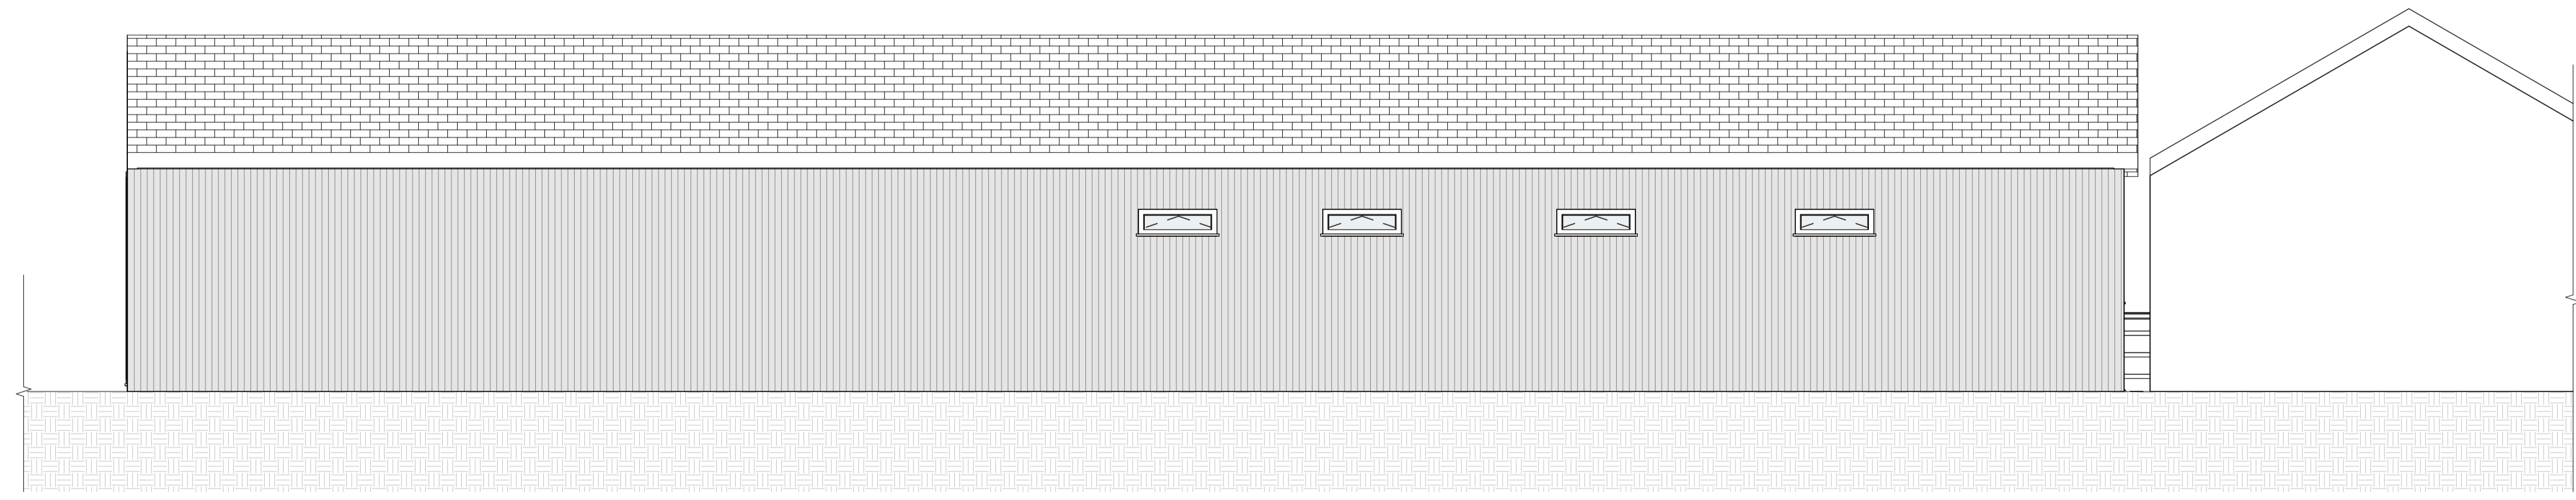

4 Proposed Rear Elevation facing West  
1 : 50

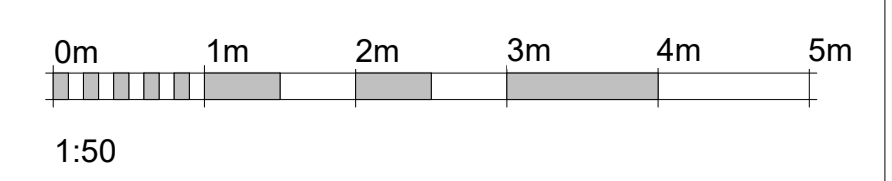

**7 Bennetts Close**  
 Padbury, Buckingham, MK18 2BF

Proposed Elevations

RIBA Chartered Practice **COHANIM** ARCHITECTURE  
 3rd Fl. 207 Regent Street.  
 London, W1B 3HH  
 info@cohanimarchitecture.co.uk

Information contained within this drawing is the sole copyright of Cohanim Limited and is not to be reproduced without express permission. No implied licence exists. This drawing is not to be used for land transfer or valuation purposes. Do not scale from this drawing. All dimensions to be checked on site by the contractor. Issued for purposes indicated only. Drawing errors and omissions to be reported to Project Architect or Architectural lead;

CURRENT PROJECT STATUS	
<b>PLANNING</b>	
CLIENT:	<b>Mr Winter</b>
DRAWN BY:	<b>AM</b>
CHECKED BY:	<b>JH</b>
DATE:	<b>07.03.24</b>
DRAWING NUMBER:	<b>303B-04-C- A.06-C</b>
SCALE:	<b>1 : 50</b>
FILE:	<b>303B_091121_04.RVT</b>
SHEET SIZE:	<b>A1L</b>

REV #	DATE	REVISION
1	31/07/2023	Client Review
2	30/11/2023	Planning Consultant Issue
3	12/12/2023	Parking Amend
4	19/02/2024	Revised Drawings
5	07/03/2024	Final LPA Submission Plot


**7 Bennetts Close**  
**Padbury, Buckingham, MK18 2BF**  
**Existing and Proposed Floor Plans**


**RIBA** **COHANIM**  
Chartered Practice ARCHITECTURE

3rd Fl. 207 Regent Street.  
 London, W1B 3HH  
 info@cohanimarchitecture.co.uk


Information contained within this drawing is the sole copyright of Cohanim Limited and is not to be reproduced without express permission. No implied licence exists. This drawing is not to be used for land transfer or valuation purposes. Do not scale from this drawing. All dimensions to be checked on site by the contractor. Issued for purposes indicated only. Drawing errors and omissions to be reported to Project Architect or Architectural lead;

CURRENT PROJECT STATUS  
**PLANNING**

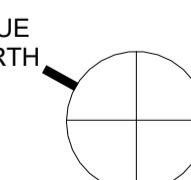CLIENT: <b>Mr Winter</b>	TRUE NORTH 
DRAWN BY: <b>DL / AM / MB</b>	
CHECKED BY: <b>JH</b>	DRAWING NUMBER: <b>303B-04-C- A.07-C</b>
DATE: <b>07.03.24</b>	SCALE: <b>1 : 50</b>
FILE: 303B_091121_04.RVT	SHEET SIZE: <b>A1L</b>

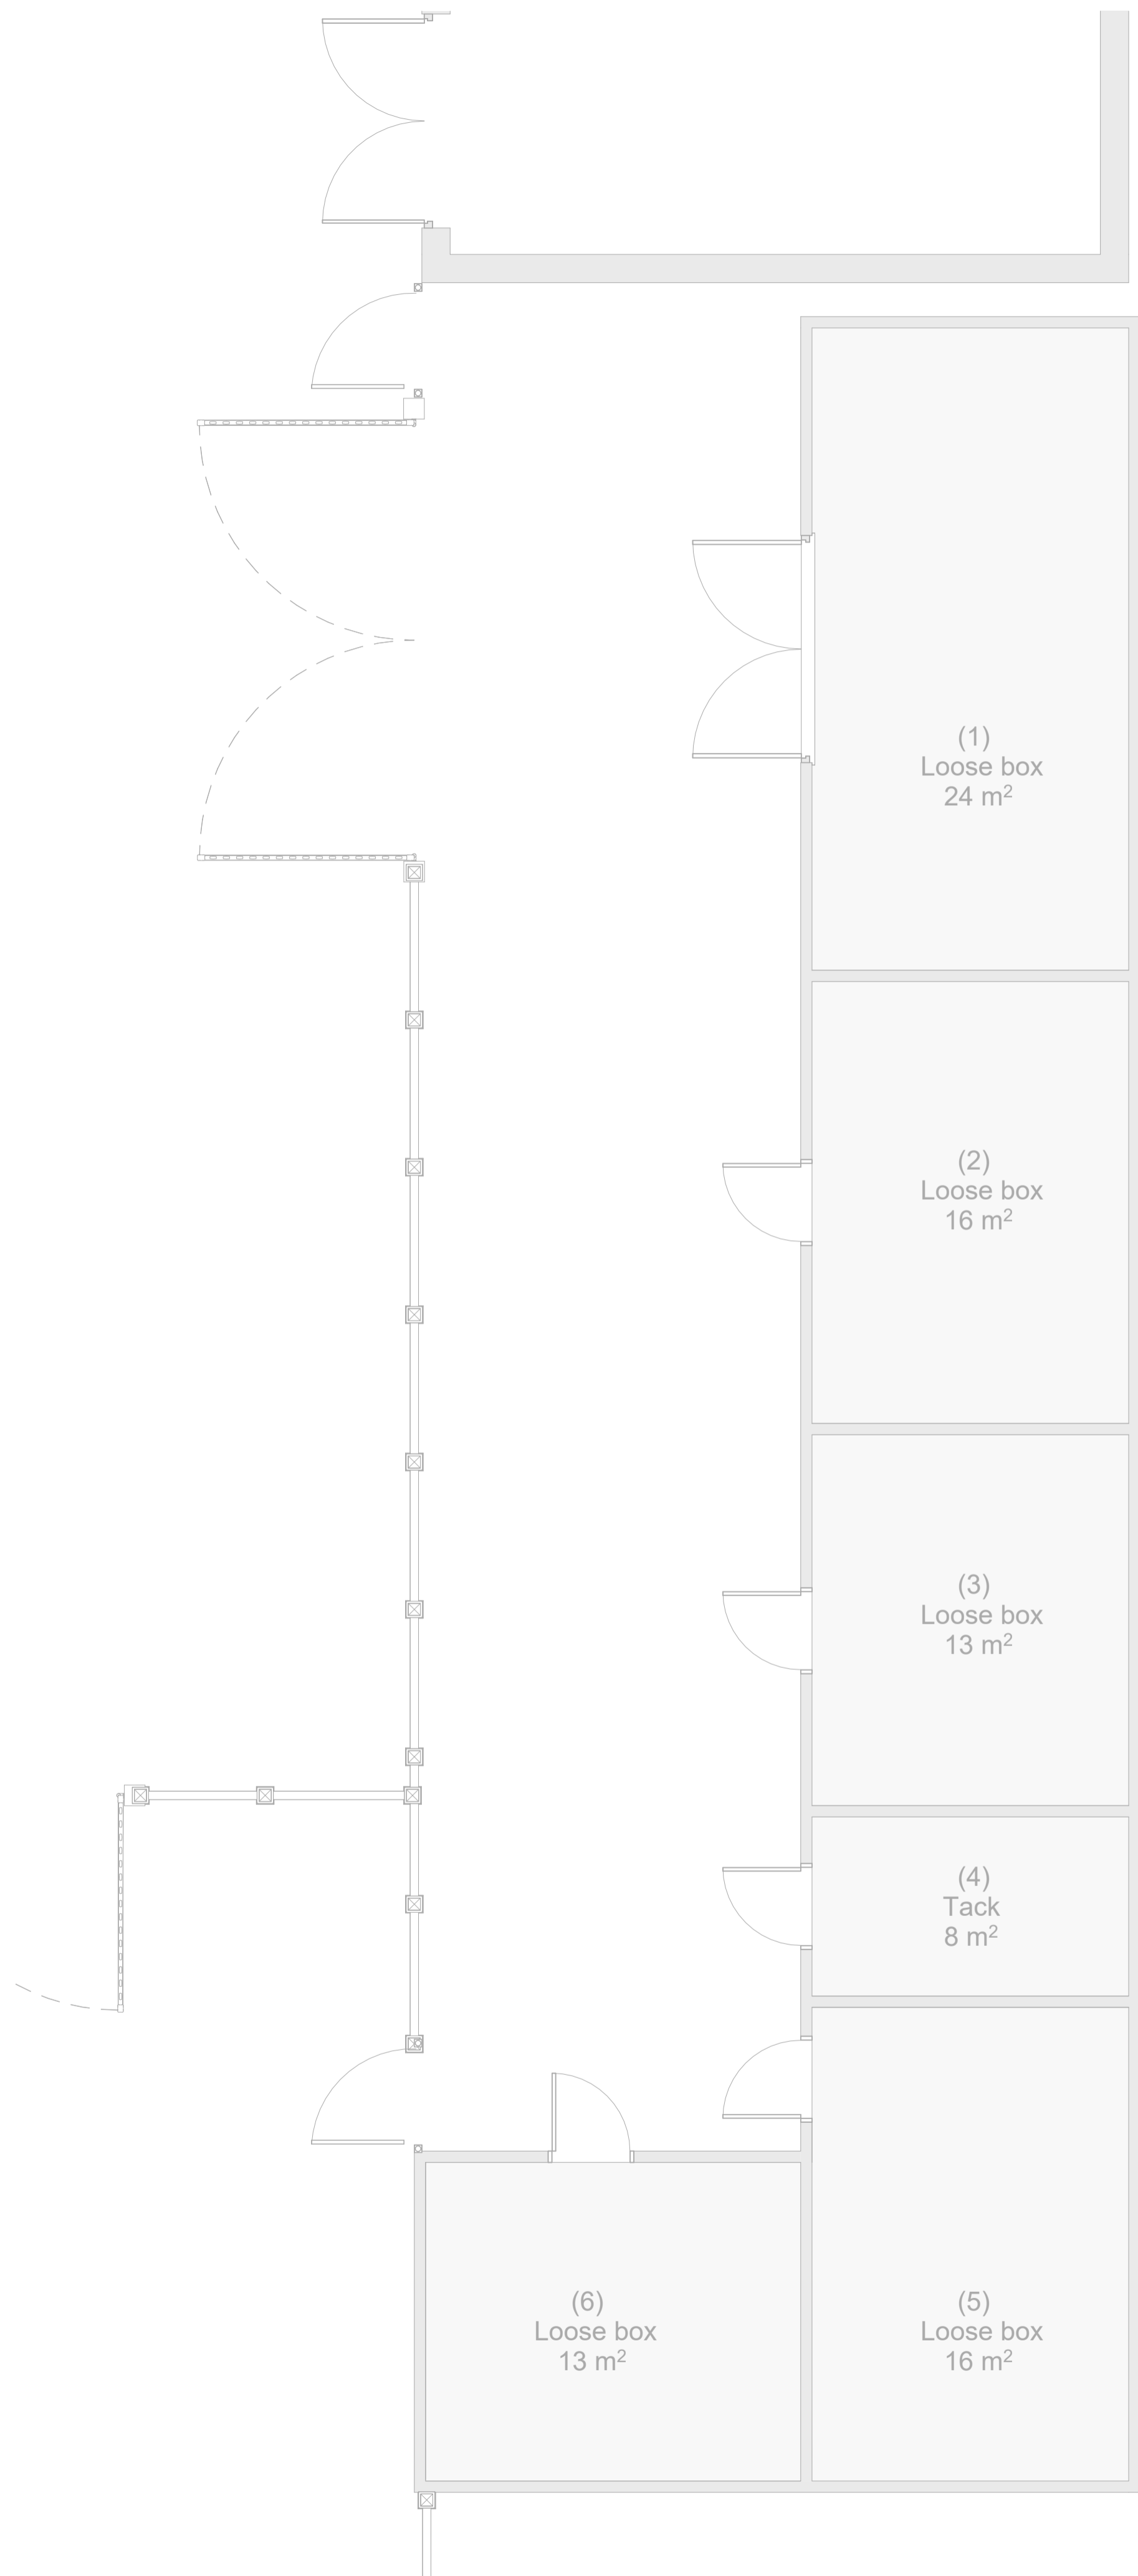

**1** Existing Ground Floor Plan  
 1 : 50

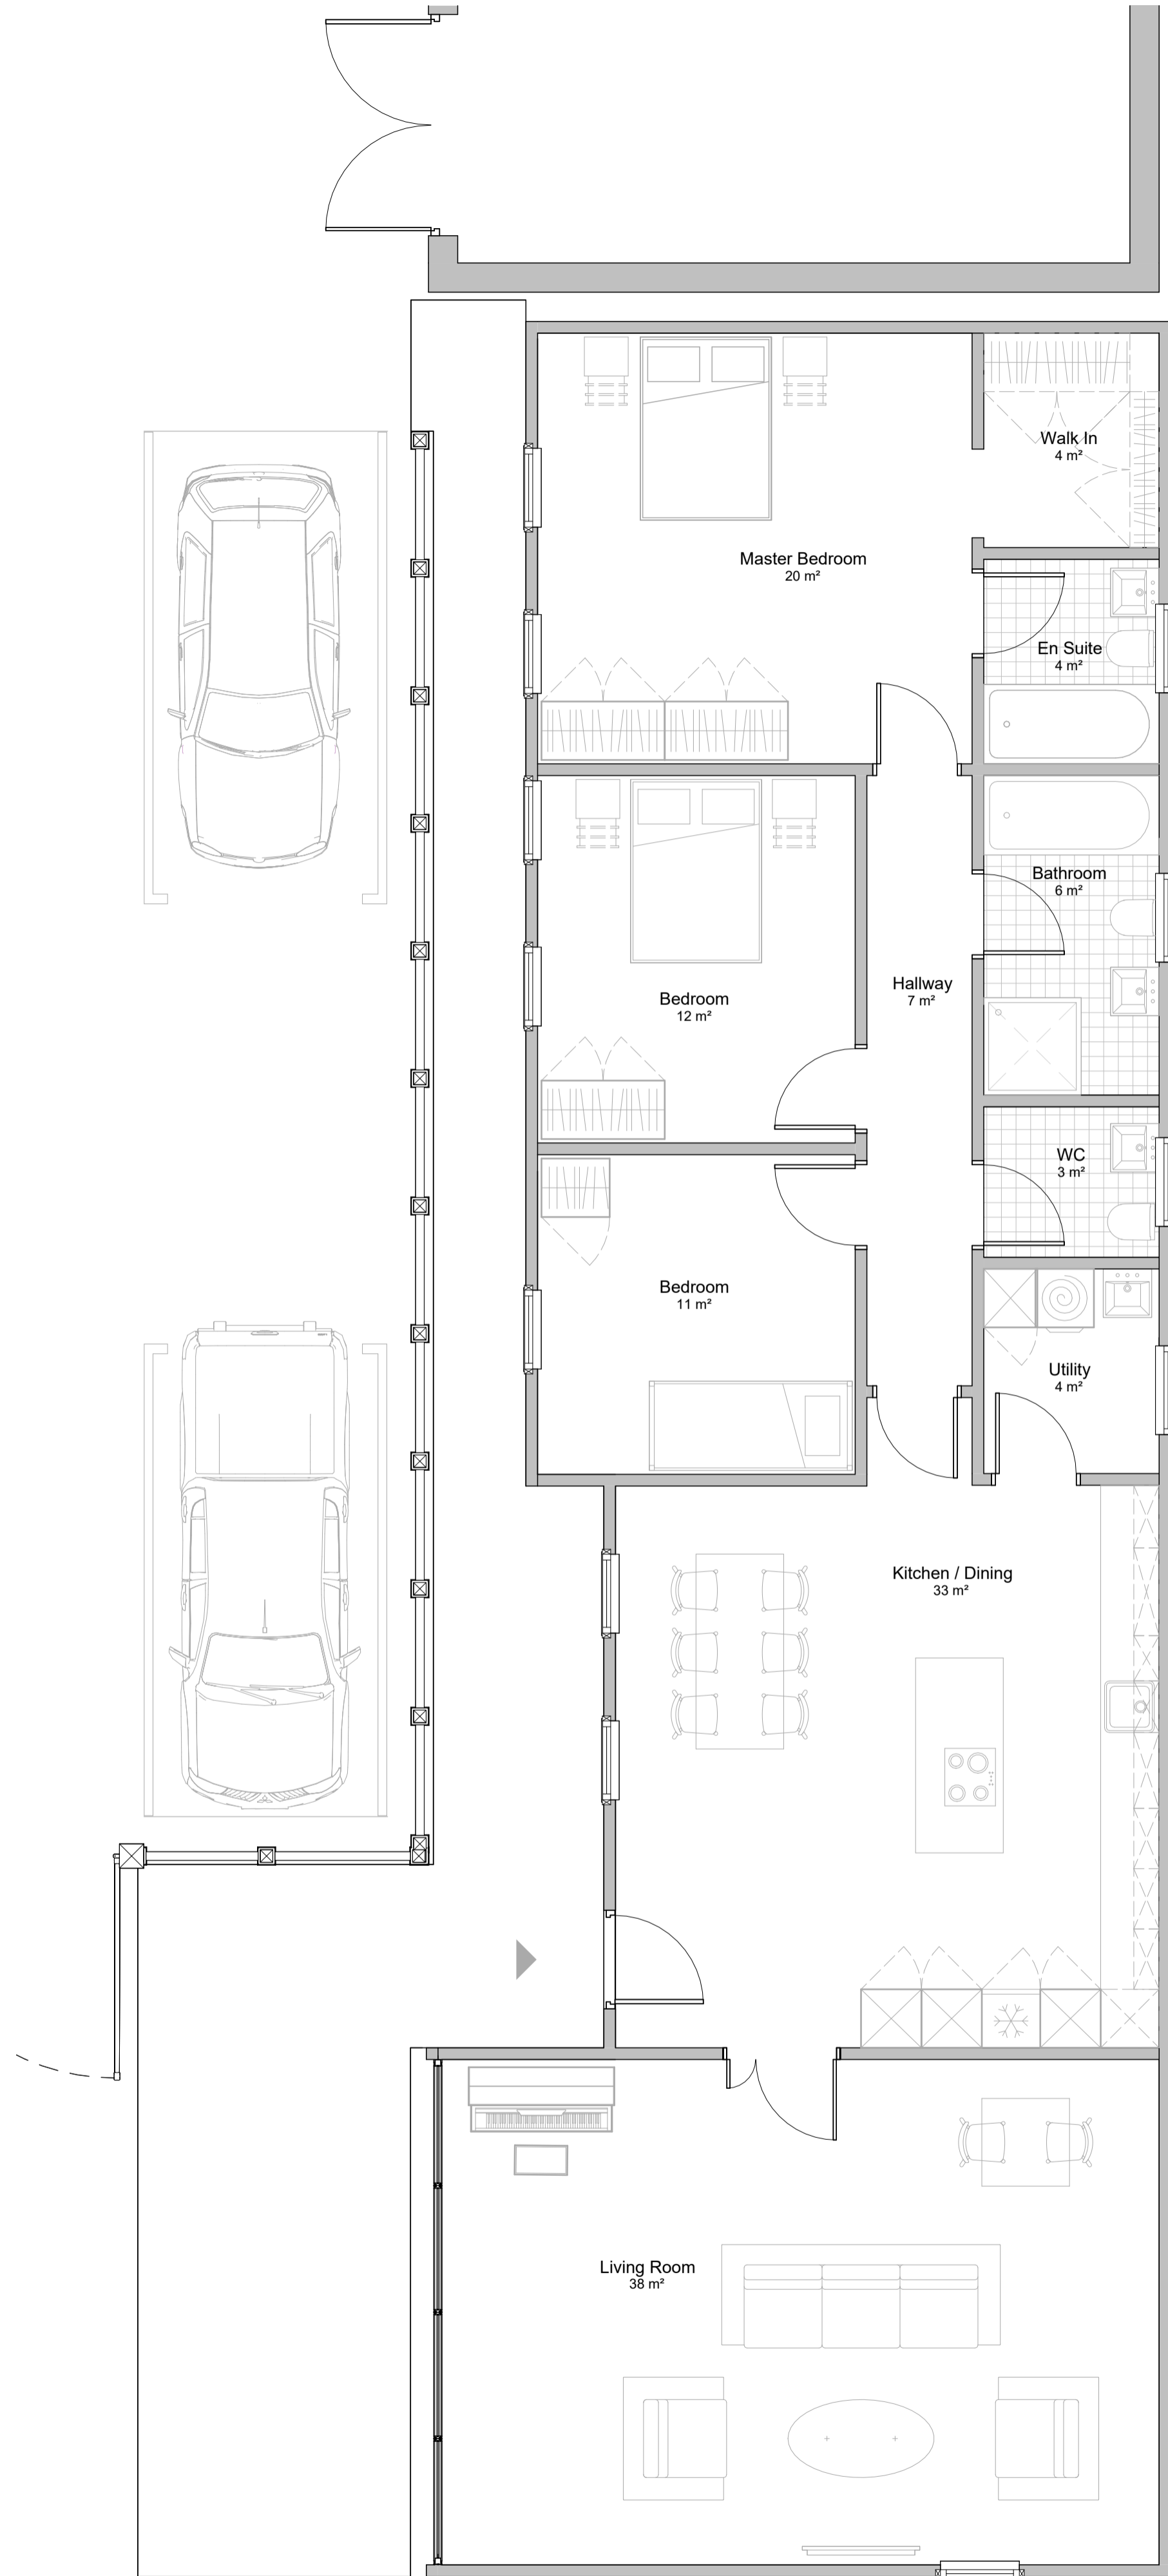

**2** Proposed Ground Floor Plan  
 1 : 50

