


10 Proposed Ground Floor Plan
 Scale: 1:50

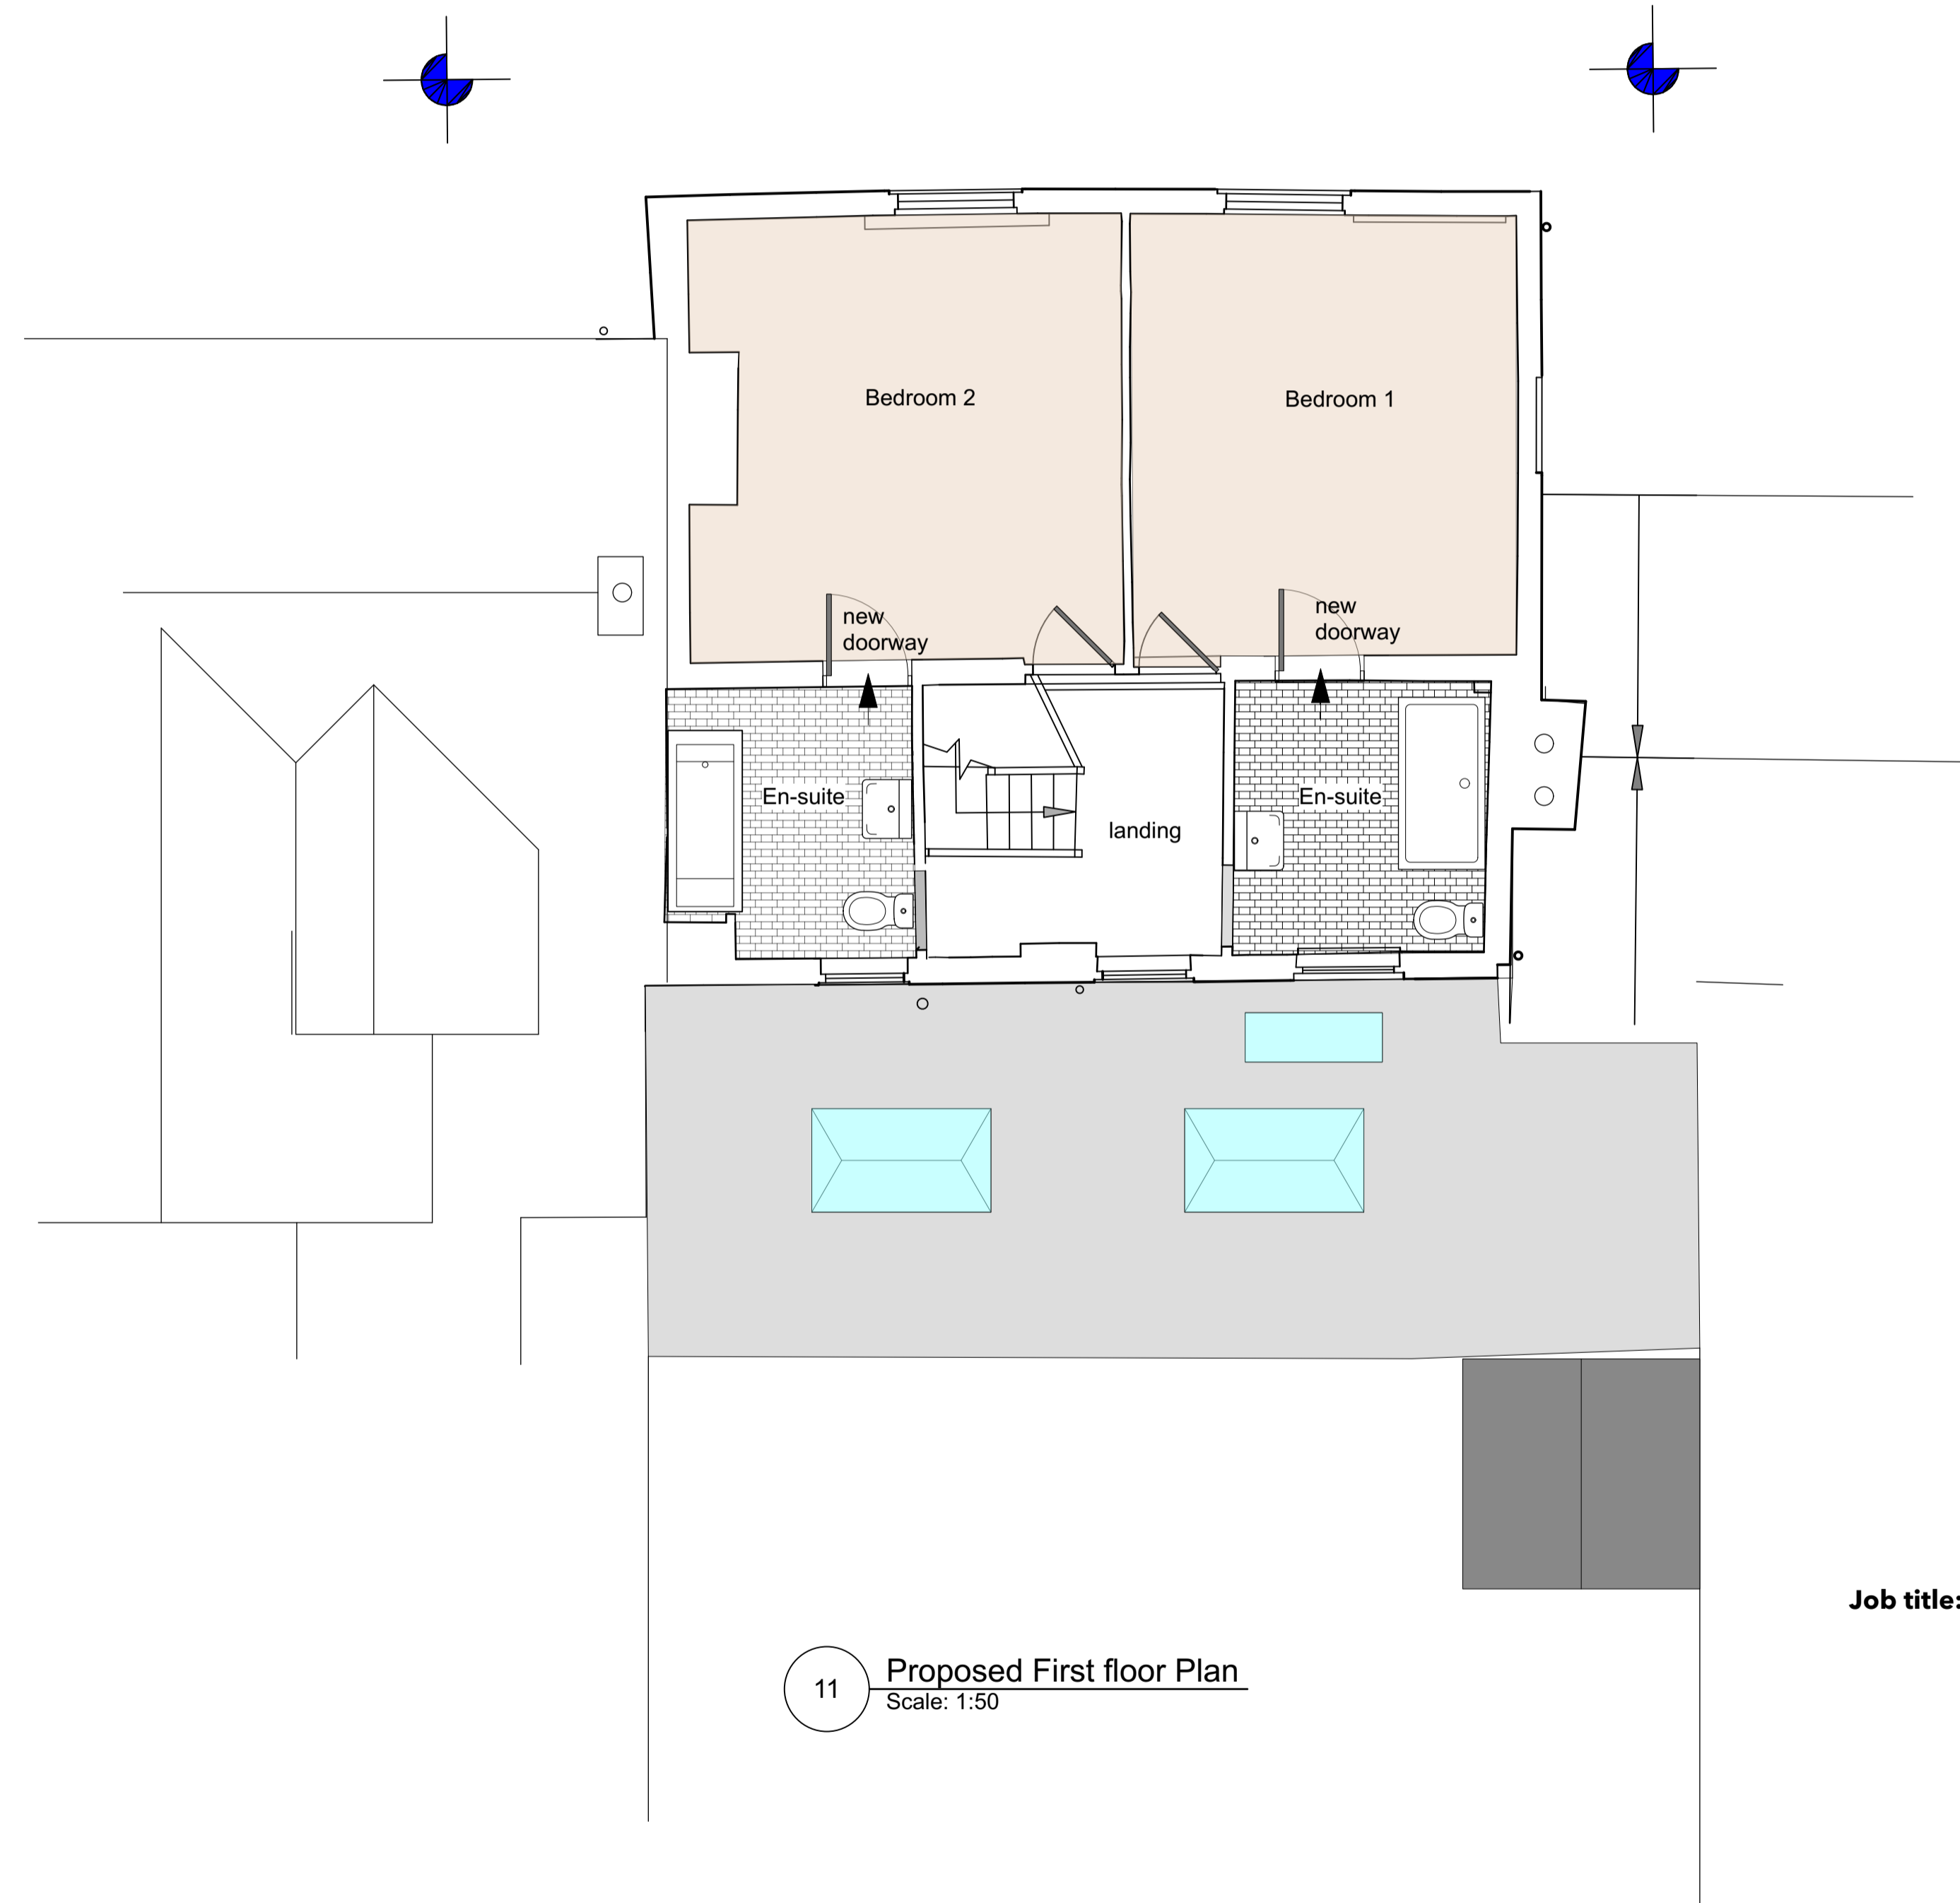

11 Proposed First floor Plan
 Scale: 1:50

Client: Mr B Williams
Job title: Rear Extension and alterations
Site address: 9 The Square
Brill
Bucks,
HP18 9RP
Date: March 2024
Scale (at A1): 1:50
Job Number: B2043
Drawing Number: B2043.302
PROPOSED PLANS
Revision: