

DO NOT SCALE FROM THIS DRAWING.
ALL DIMENSION TO BE CHECKED ON SITE.
COPYRIGHT RESERVED

Material Key


- ① Multi-Red Brick to match existing
- ② Red clay tiles to match existing
- ③ Zinc Cladding. Colour: black
- ④ PPC Aluminium frame double glazed window. Colour: Black
- ⑤ PPC Aluminium frame double glazed window - etched. Colour: Black
- ⑥ PPC Aluminium frame double glazed sliding/bi-fold doors. Colour: Black
- ⑦ Entrance door with glazing panel
- ⑧ Metal balustrade
- ⑨ Timber Screen
- ⑩ Rooflight
- ⑪ PPC Aluminium frame double glazed side door. Colour: Black
- ⑫ External painted timber door

— Boundary Line




Proposed Front Elevation

1 : 100

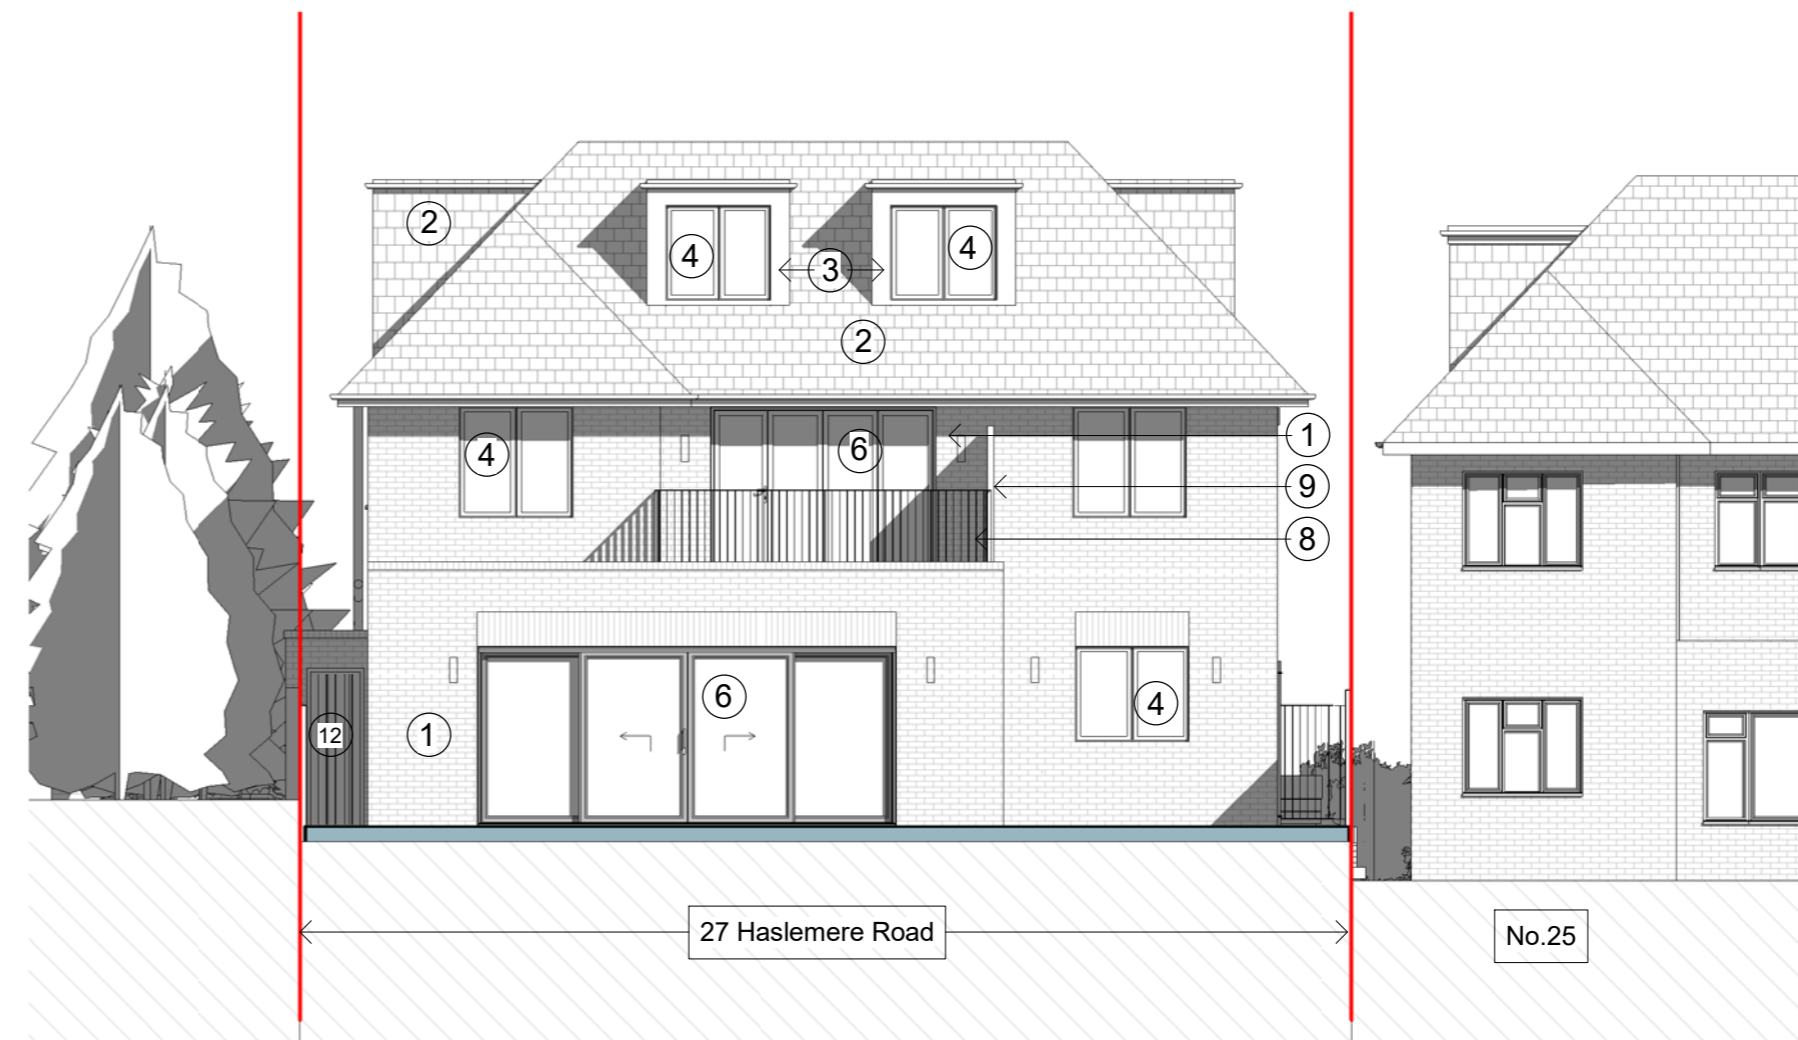

Proposed Rear Elevation

1 : 100

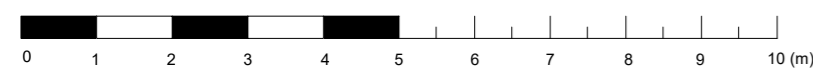

| | | | |
|-----|----------------------------------|-----|------------|
| C | Householder Planning Application | SR | 18.03.2024 |
| B | First Issue for High Level Cost | AG | 15.03.2024 |
| A | Response to Pre-App | AG | 02.02.2024 |
| * | Pre-App | AG | 20.12.2023 |
| REV | NOTE | DRN | DATE |

| | | | |
|----------|------------|-----|-----|
| SCALE | DATE | DRN | CHK |
| 1:100@A2 | 14.11.2023 | AG | MH |

PROJECT
27 Haslemere Gardens, N3 3EA

DRAWING
Proposed Front and Rear Elevations

bubble architects
STUDIO 205 THE BUSWORKS
39-41 NORTH ROAD
LONDON N7 9DP
WWW.BUBBLEARCHITECTS.CO.UK

| | | |
|--------|-------------|-----|
| JOB NO | DRAWING NO | REV |
| 023039 | E-F/R-D-015 | C |