



DO NOT SCALE FROM THIS DRAWING.  
ALL DIMENSION TO BE CHECKED ON SITE.  
COPYRIGHT RESERVED

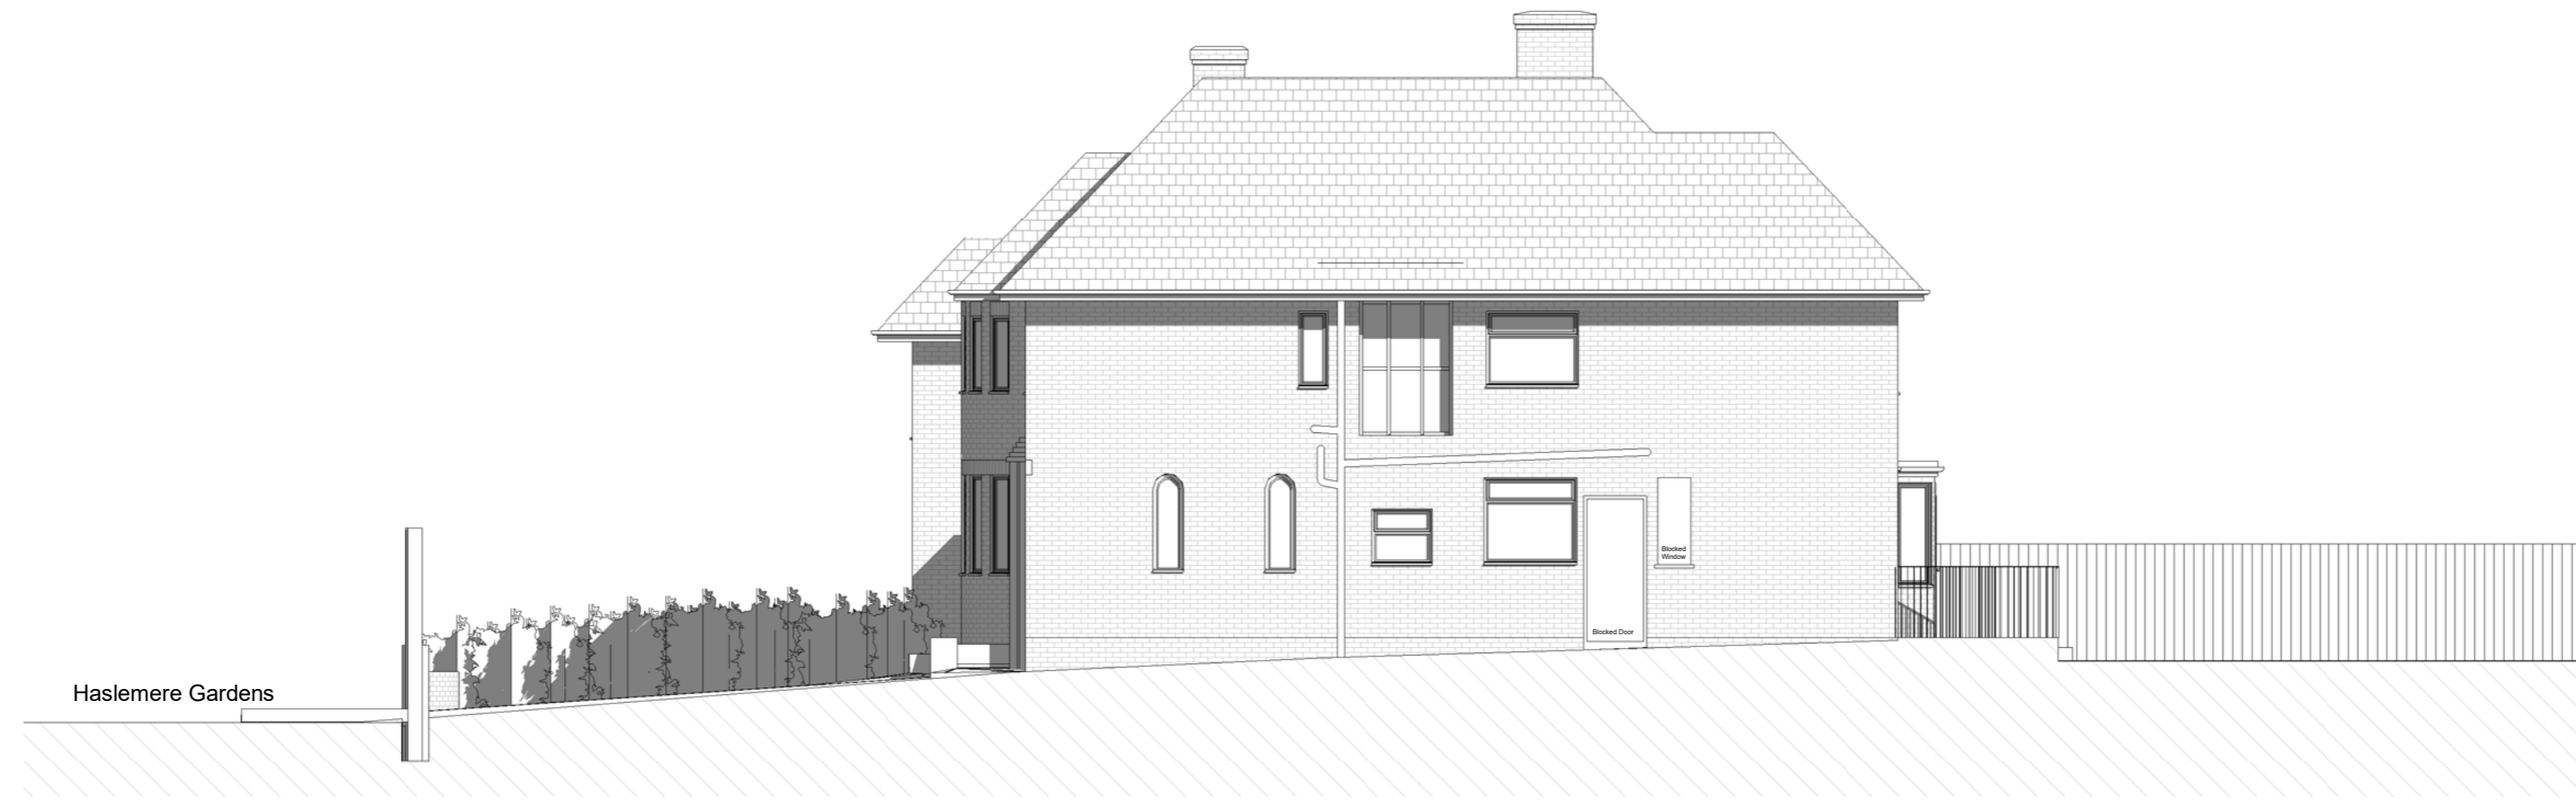


**Existing North Elevation**

1 : 100

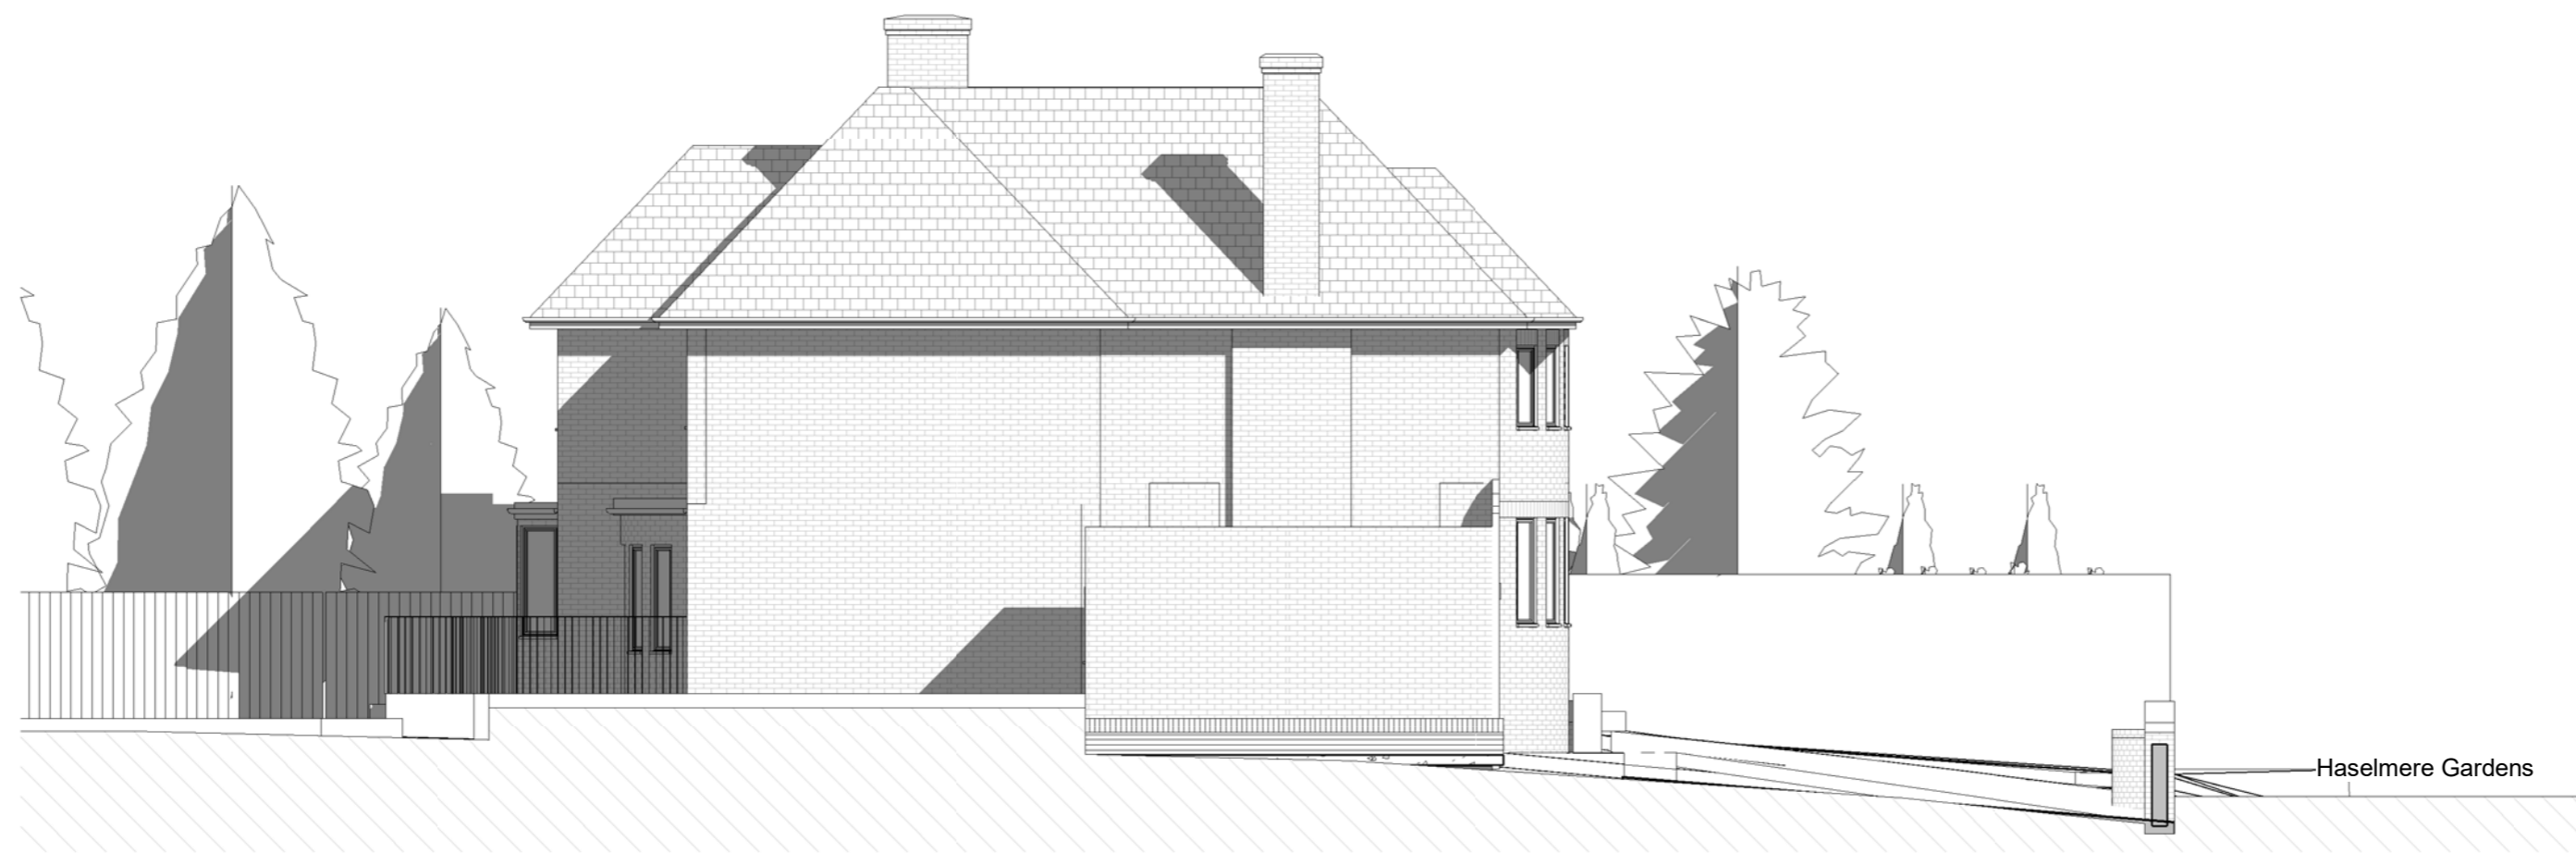

**Existing South Elevation**

1 : 100

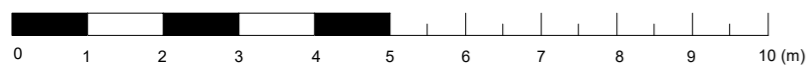

A	Householder Planning Application	SR	18.03.2024
*	Pre-App	AG	20.12.2023
REV	NOTE	DRN	DATE

SCALE	DATE	DRN	CHK
Approver	14.11.2023	AG	MH

PROJECT  
**27 Haslemere Gardens, N3 3EA**

DRAWING  
**Existing Side Elevations**

**bubble architects** STUDIO 205 THE BUSWORKS  
39-41 NORTH ROAD  
LONDON N7 9DP  
WWW.BUBBLEARCHITECTS.CO.UK

JOB NO	DRAWING NO	REV
023039	E-F/R-D-006	A