

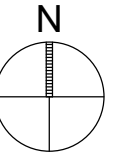


DO NOT SCALE FROM THIS DRAWING.
ALL DIMENSION TO BE CHECKED ON SITE.
COPYRIGHT RESERVED

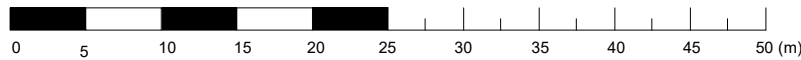

— Boundary Line

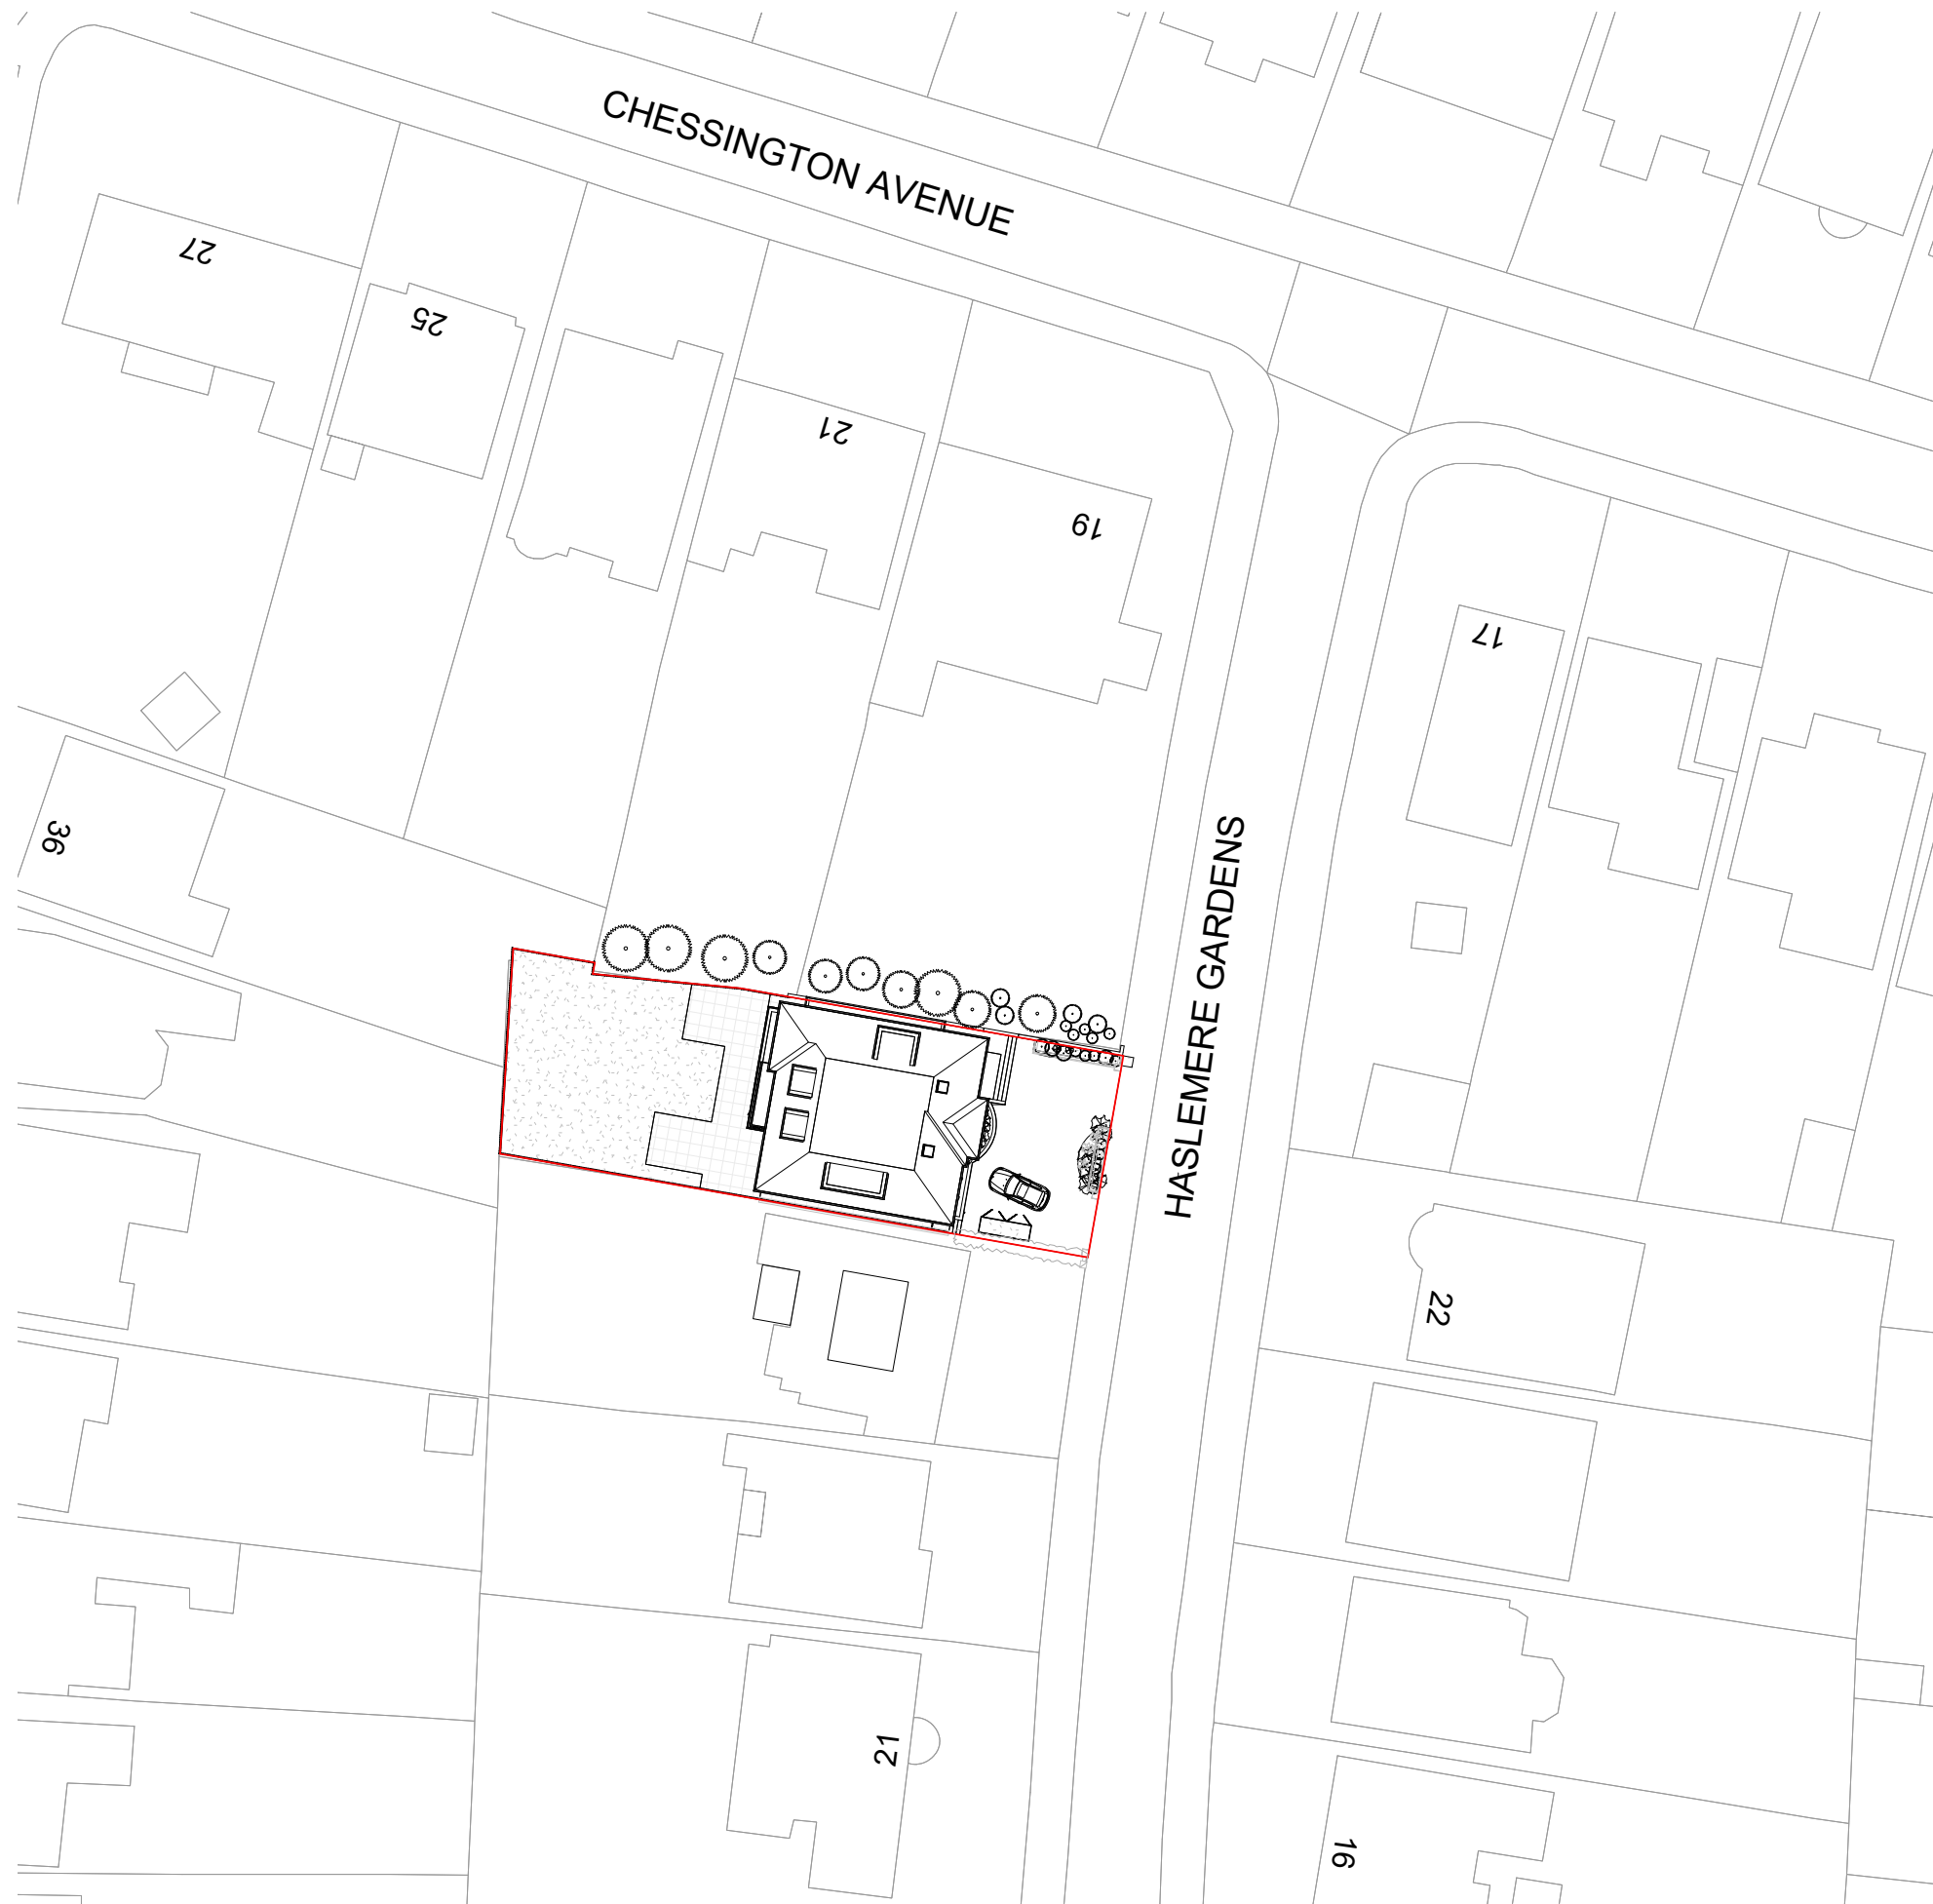

Proposed Site

1 : 500

REV/ISSUE	NOTE	DRN	DATE
B	Householder Planning Application	SR	18.03.2024
A	First Issue for High Level Cost	AG	15.03.2024
*	Pre-App	AG	20.12.2023

SCALE	DATE	DRN	CHK
1:500@A3	14.11.2023	AG	MH

PROJECT
27 Haslemere Gardens, N3 3EA

DRAWING
Proposed Site Plan

bubble architects STUDIO 205 THE BUSWORKS
39-41 NORTH ROAD
LONDON N7 9DP
WWW.BUBBLEARCHITECTS.CO.UK

JOB NO	DRAWING NO	REV
023039	P-Si-D-012	B