





DO NOT SCALE FROM THIS DRAWING.
ALL DIMENSION TO BE CHECKED ON SITE.
COPYRIGHT RESERVED

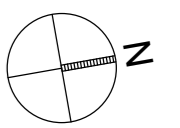

— Boundary Line

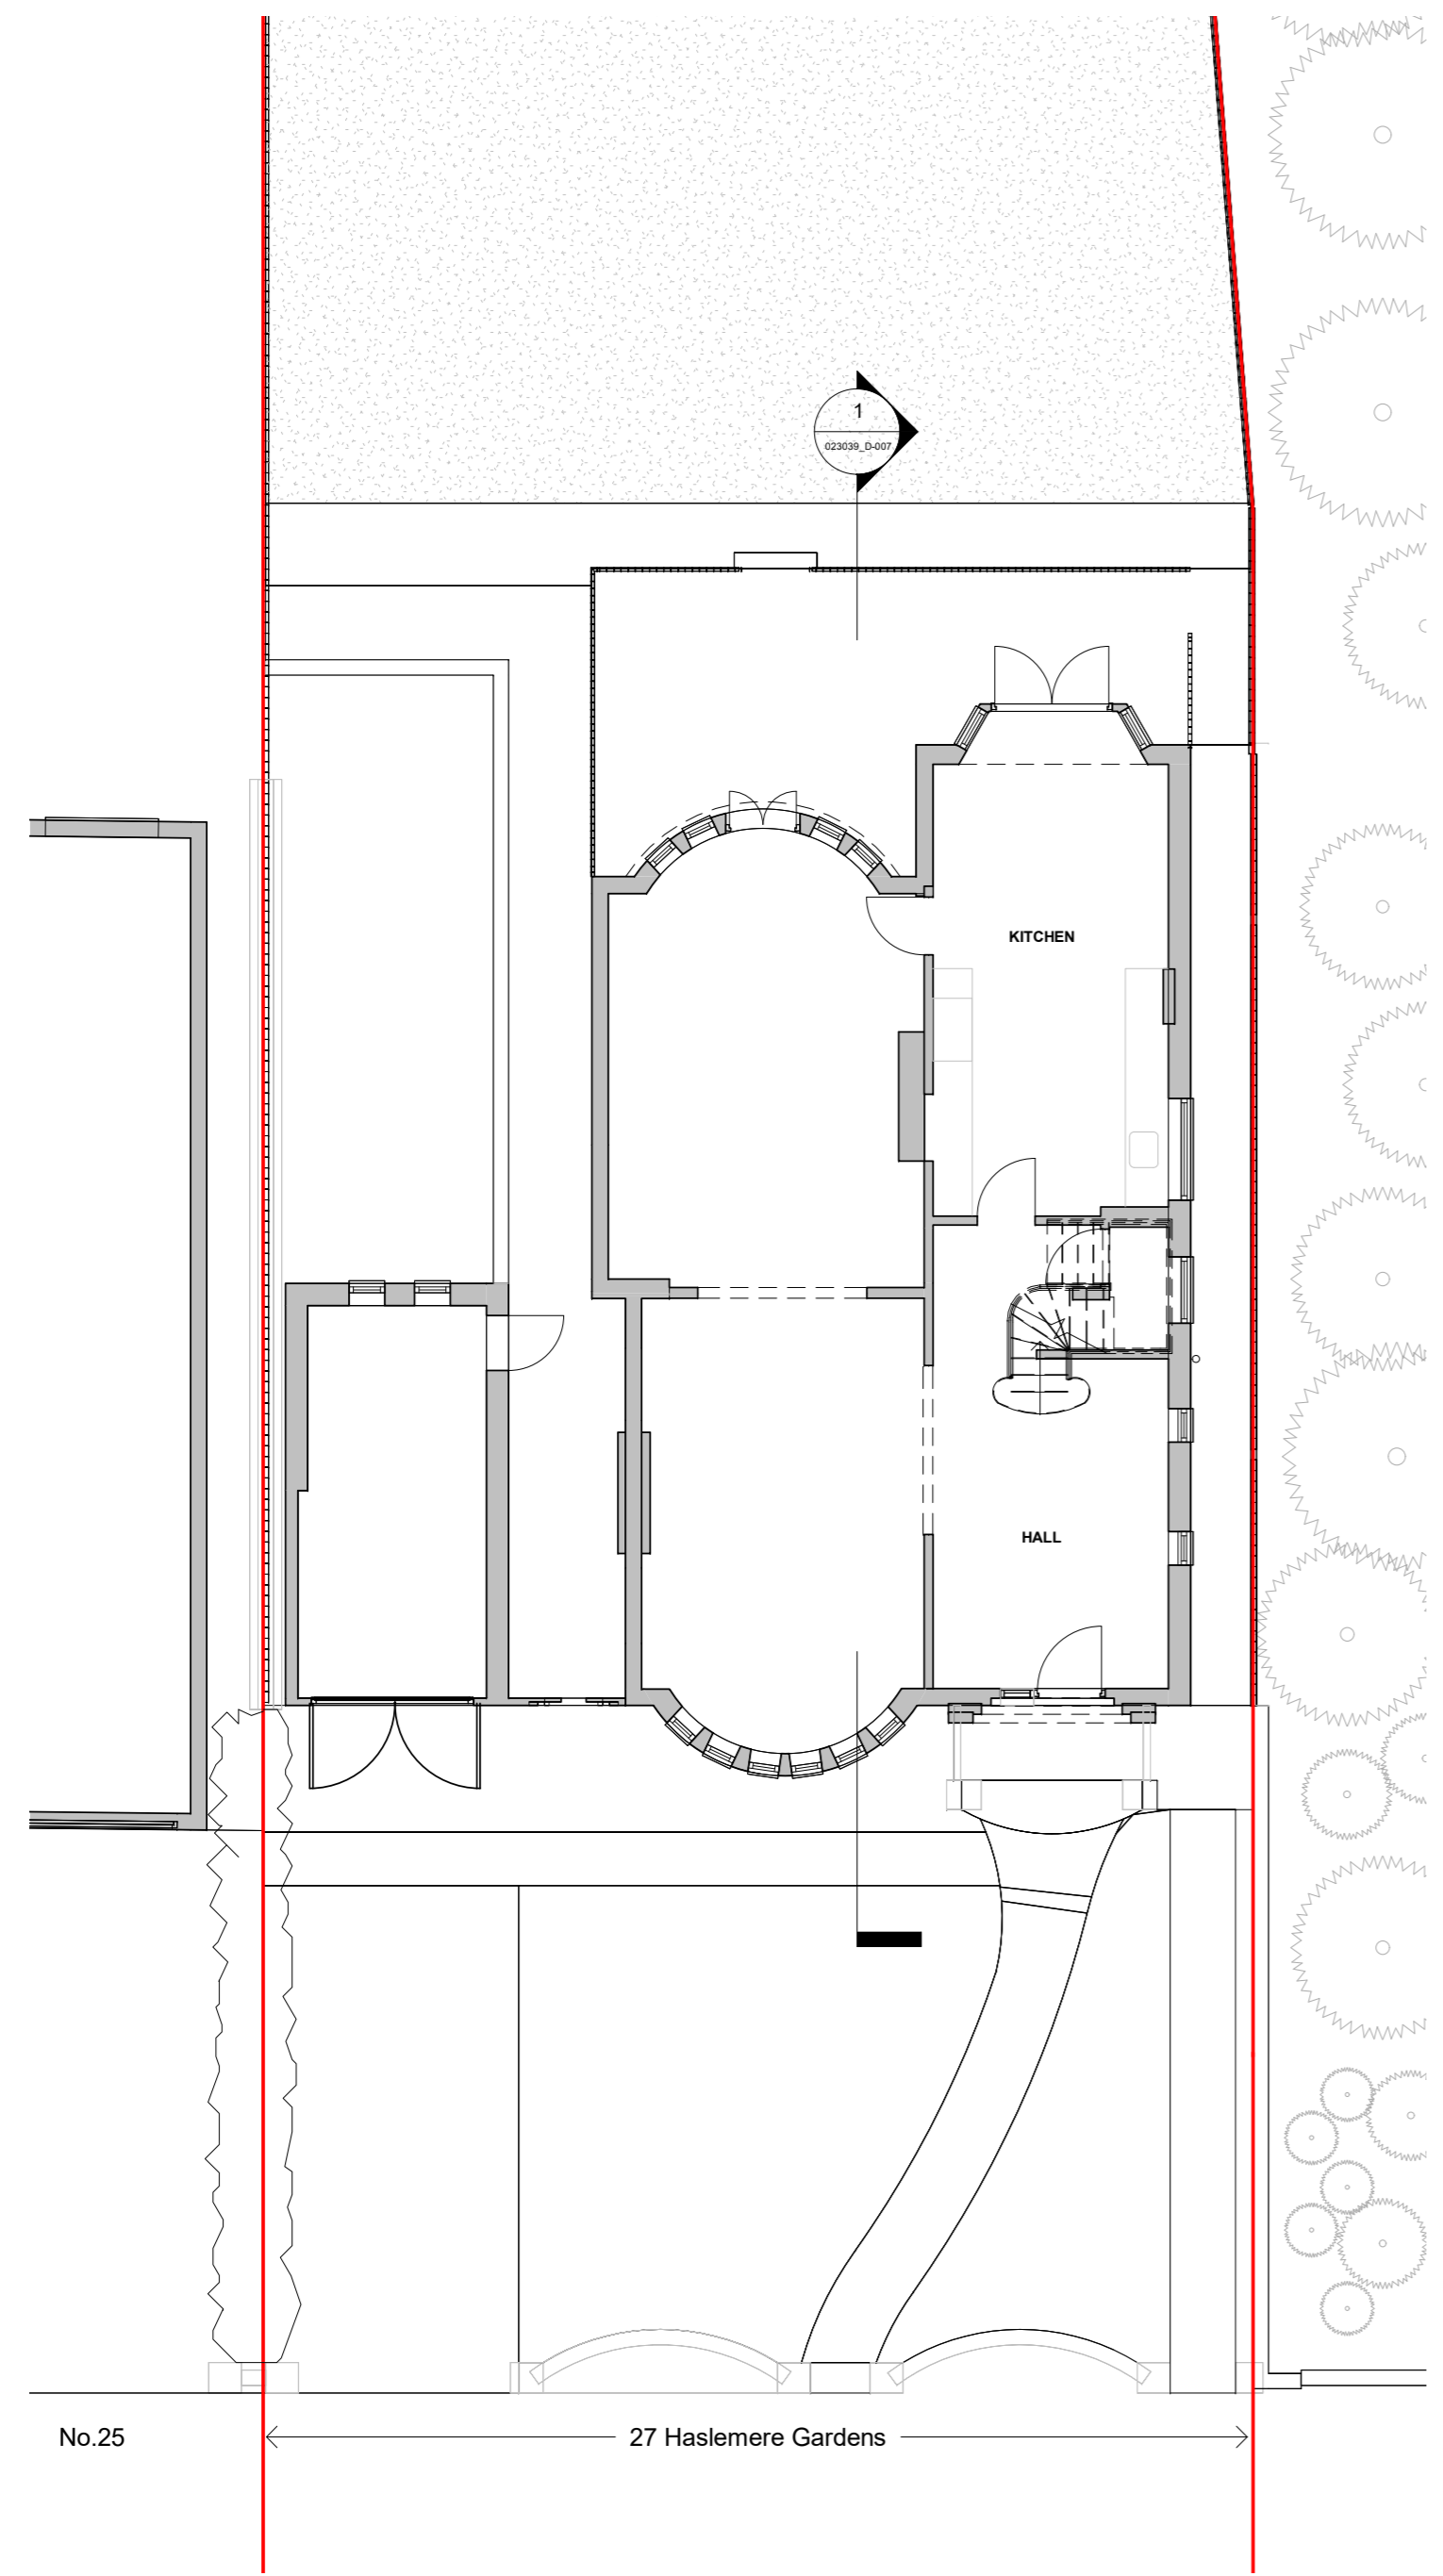

00_Existing Ground Floor
1 : 100

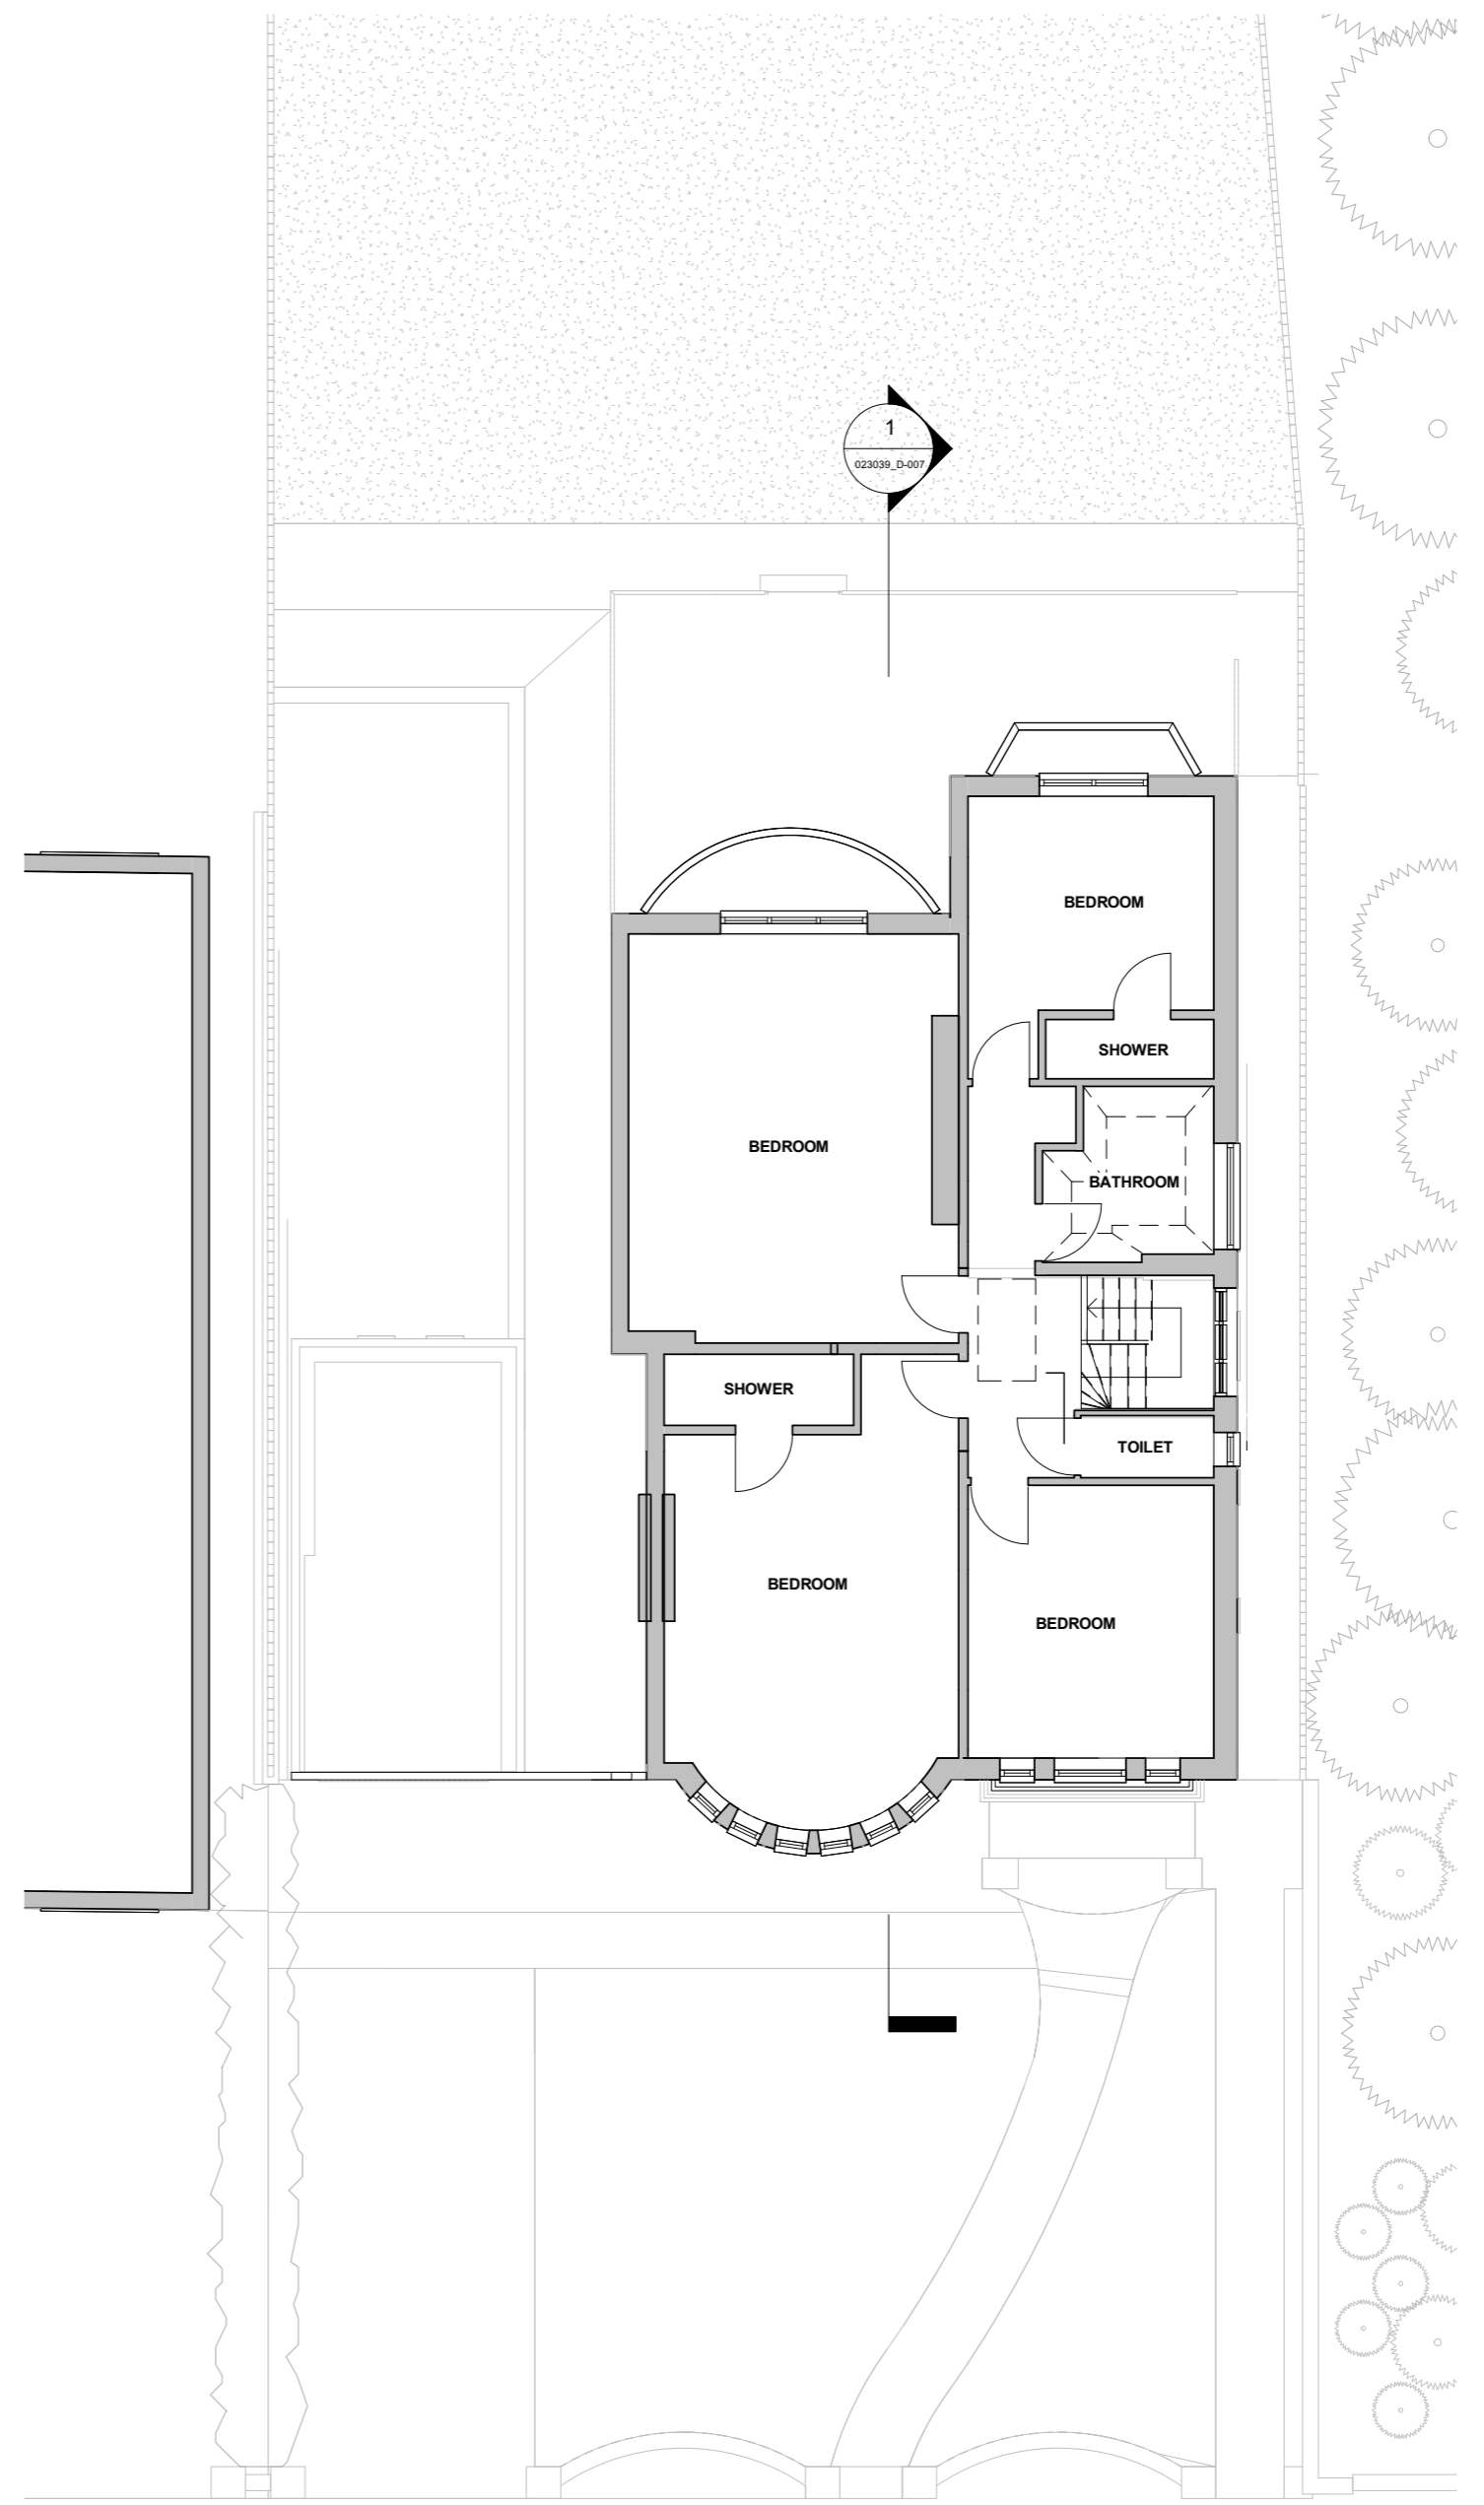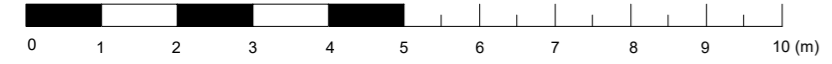

01_Existing First Floor
1 : 100

A	Householder Planning Application	SR	18.03.2024
*	Pre-App	AG	20.12.2023
REV	NOTE	DRN	DATE

SCALE	DATE	DRN	CHK
1:100 @ A2	14.11.2023	AG	MH

PROJECT
27 Haslemere Gardens, N3 3EA

DRAWING
Existing Ground and First Floor Plan

bubble architects STUDIO 205 THE BUSWORKS
39-41 NORTH ROAD
LONDON N7 9DP
WWW.BUBBLEARCHITECTS.CO.UK

JOB NO	DRAWING NO	REV
023039	P-00/01-D-003	A