



DO NOT SCALE FROM THIS DRAWING.  
ALL DIMENSION TO BE CHECKED ON SITE.  
COPYRIGHT RESERVED

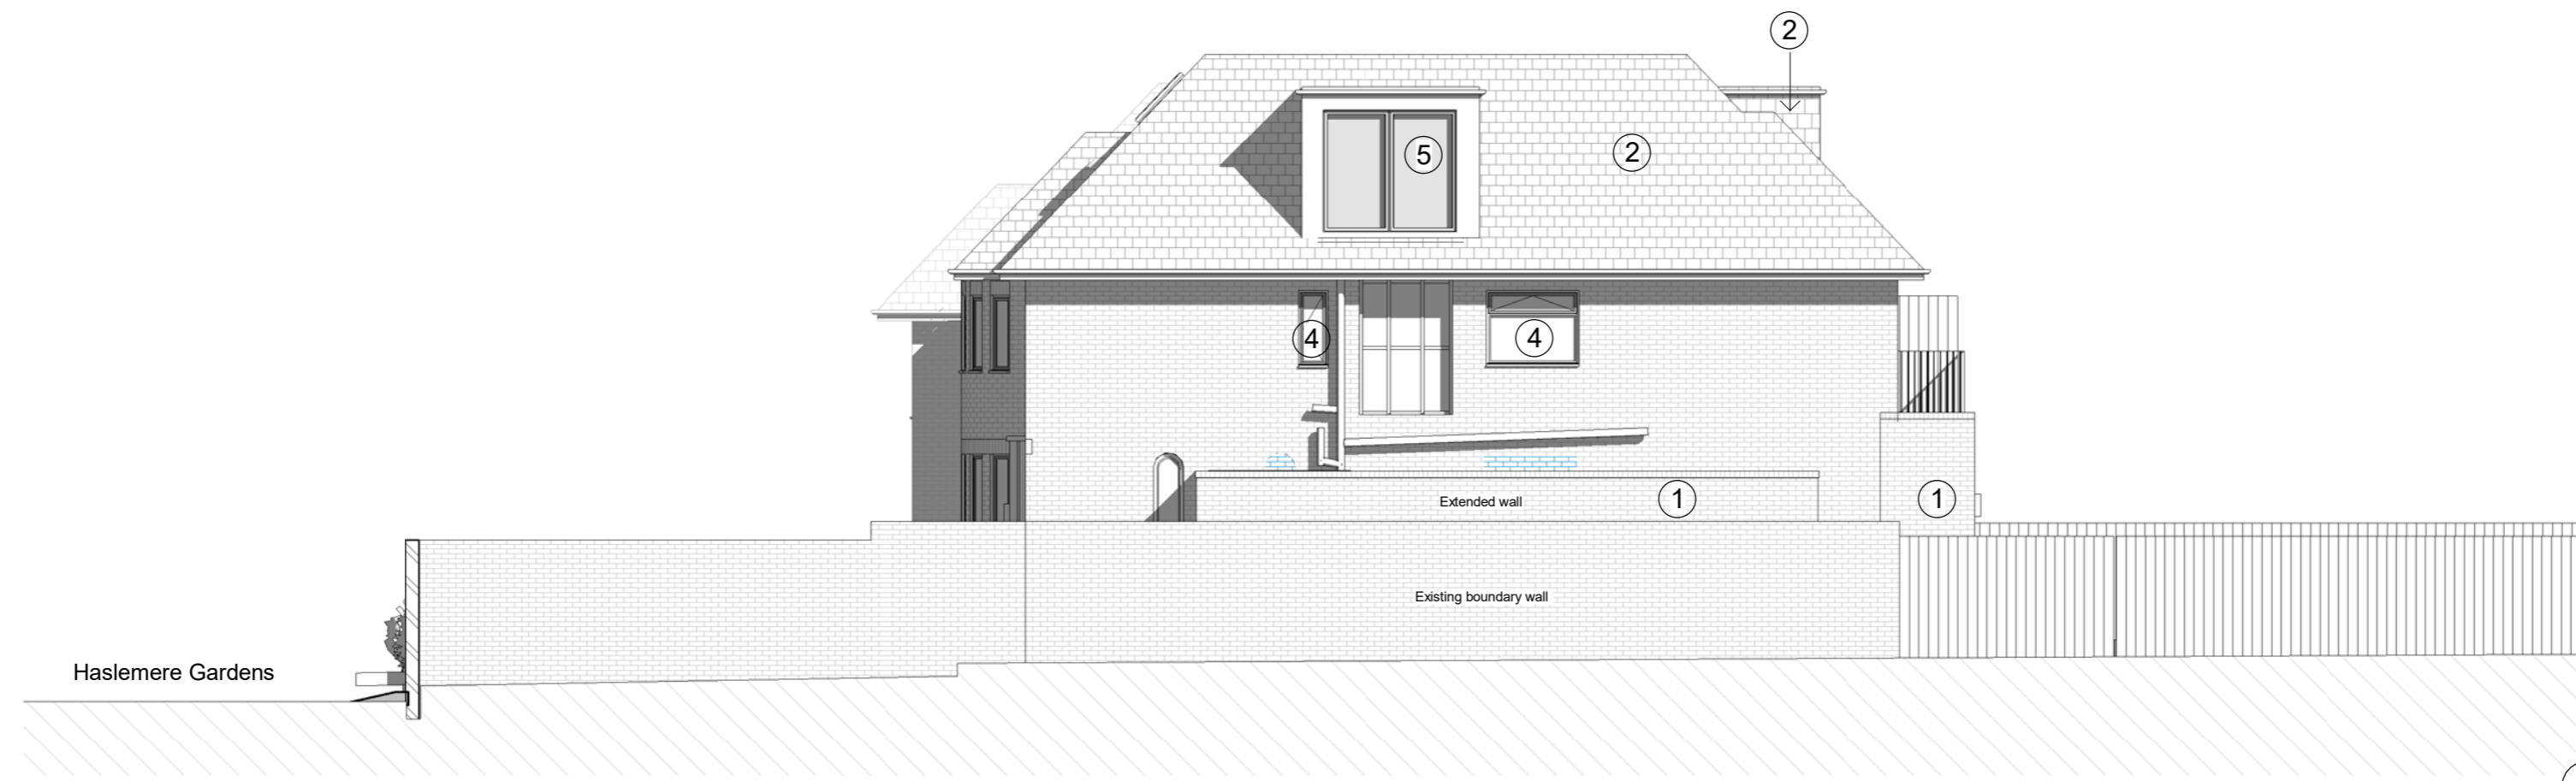


**Proposed North Elevation**  
1 : 100

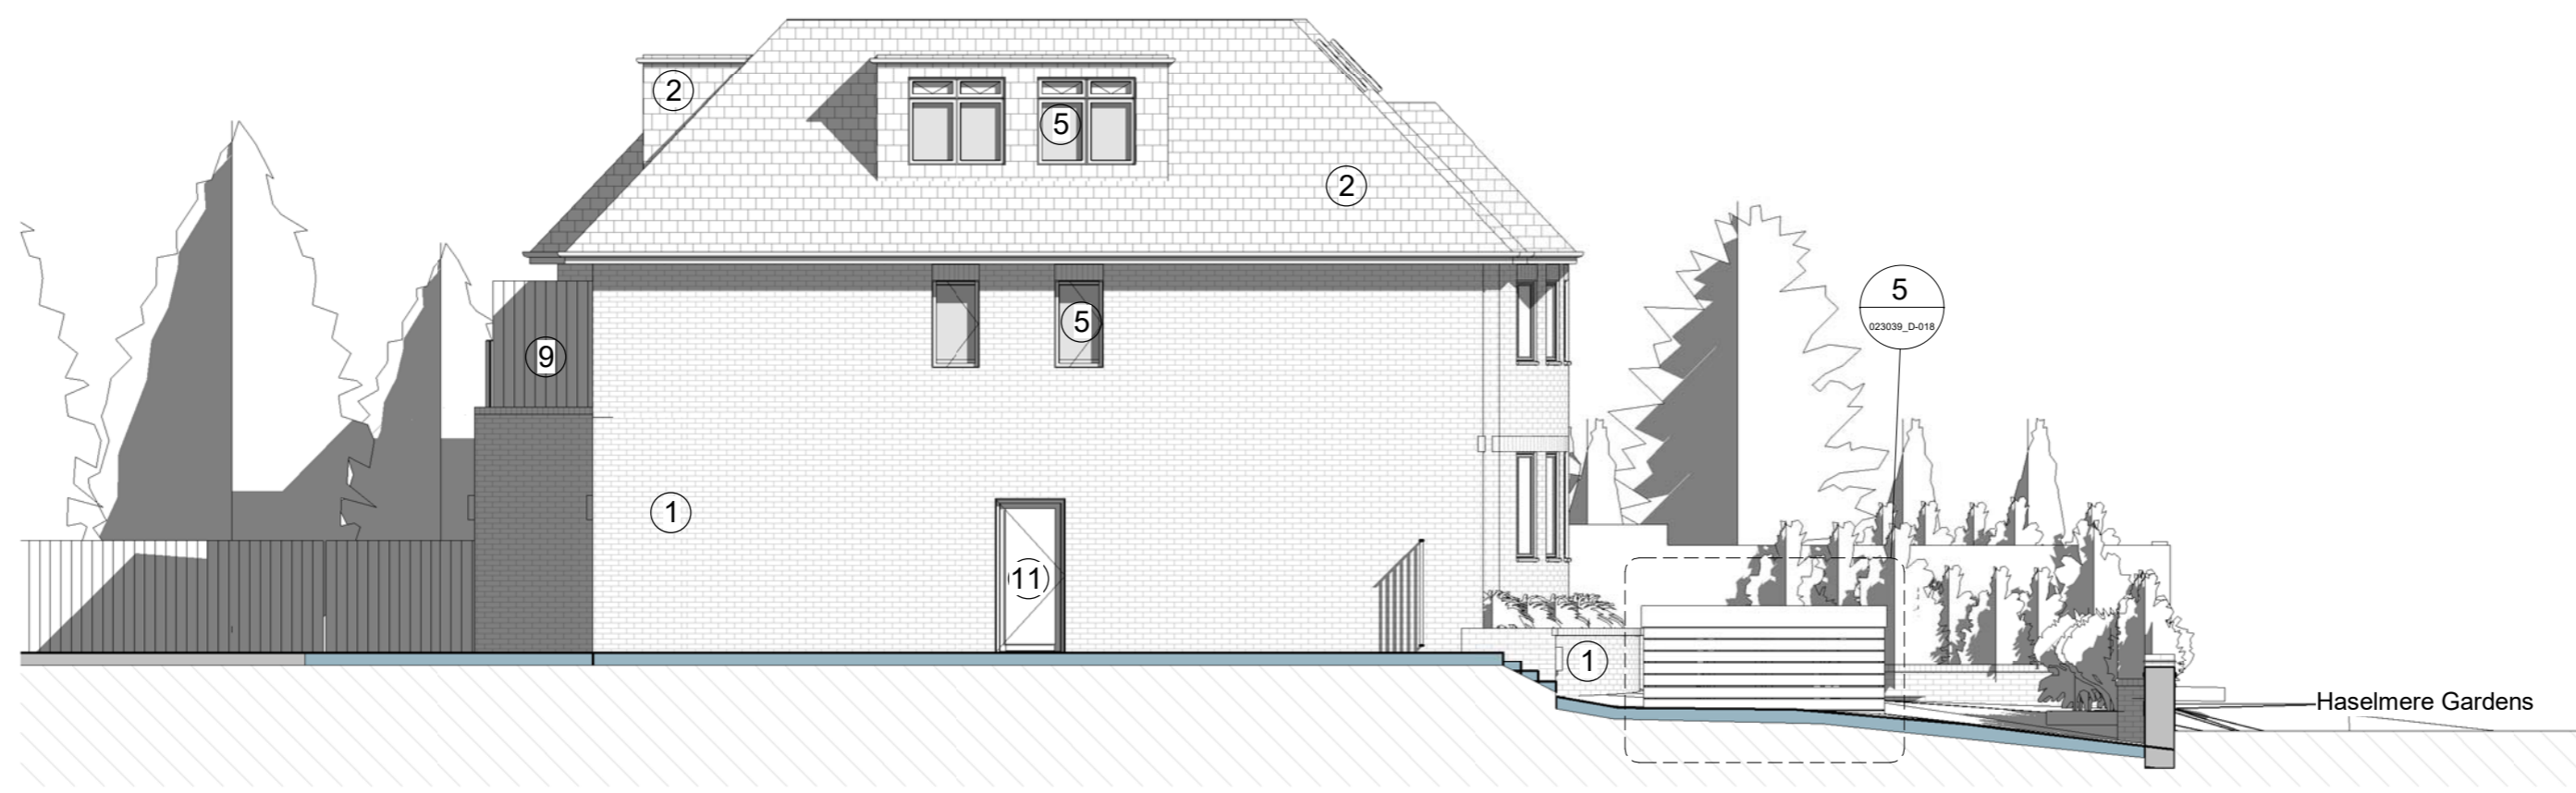

**Proposed South Elevation**  
1 : 100

**Material Key**

- ① Multi-Red Brick to match existing
- ② Red clay tiles to match existing
- ③ Zinc Cladding
- ④ PPC Aluminium frame double glazed window. Colour: Black
- ⑤ PPC Aluminium frame double glazed window - etched. Colour: Black
- ⑥ PPC Aluminium frame double glazed sliding/bi-fold doors. Colour: Black
- ⑦ Entrance door with glazing panel
- ⑧ Metal balustrade
- ⑨ Timber Screen
- ⑩ Rooflight
- ⑪ PPC Aluminium frame double glazed side door. Colour: Black
- ⑫ External painted timber door

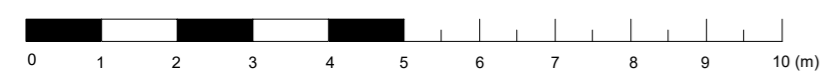

B	First Issue for High Level Cost	AG	15.03.2024
A	Response to Pre-App	AG	02.02.2024
*	Pre-App	AG	20.12.2023
REV	NOTE	DRN	DATE

SCALE	DATE	DRN	CHK
Approver	14.11.2023	AG	MH

PROJECT  
27 Haslemere Gardens, N3 3EA

DRAWING  
Proposed Side Elevations

**bubble architects** STUDIO 205 THE BUSWORKS  
39-41 NORTH ROAD  
LONDON N7 9DP  
WWW.BUBBLEARCHITECTS.CO.UK

JOB NO	DRAWING NO	REV
023039	E-F/R-D-016	B