




DO NOT SCALE FROM THIS DRAWING.
ALL DIMENSION TO BE CHECKED ON SITE.
COPYRIGHT RESERVED

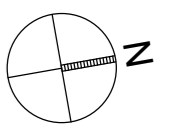

Boundary Line

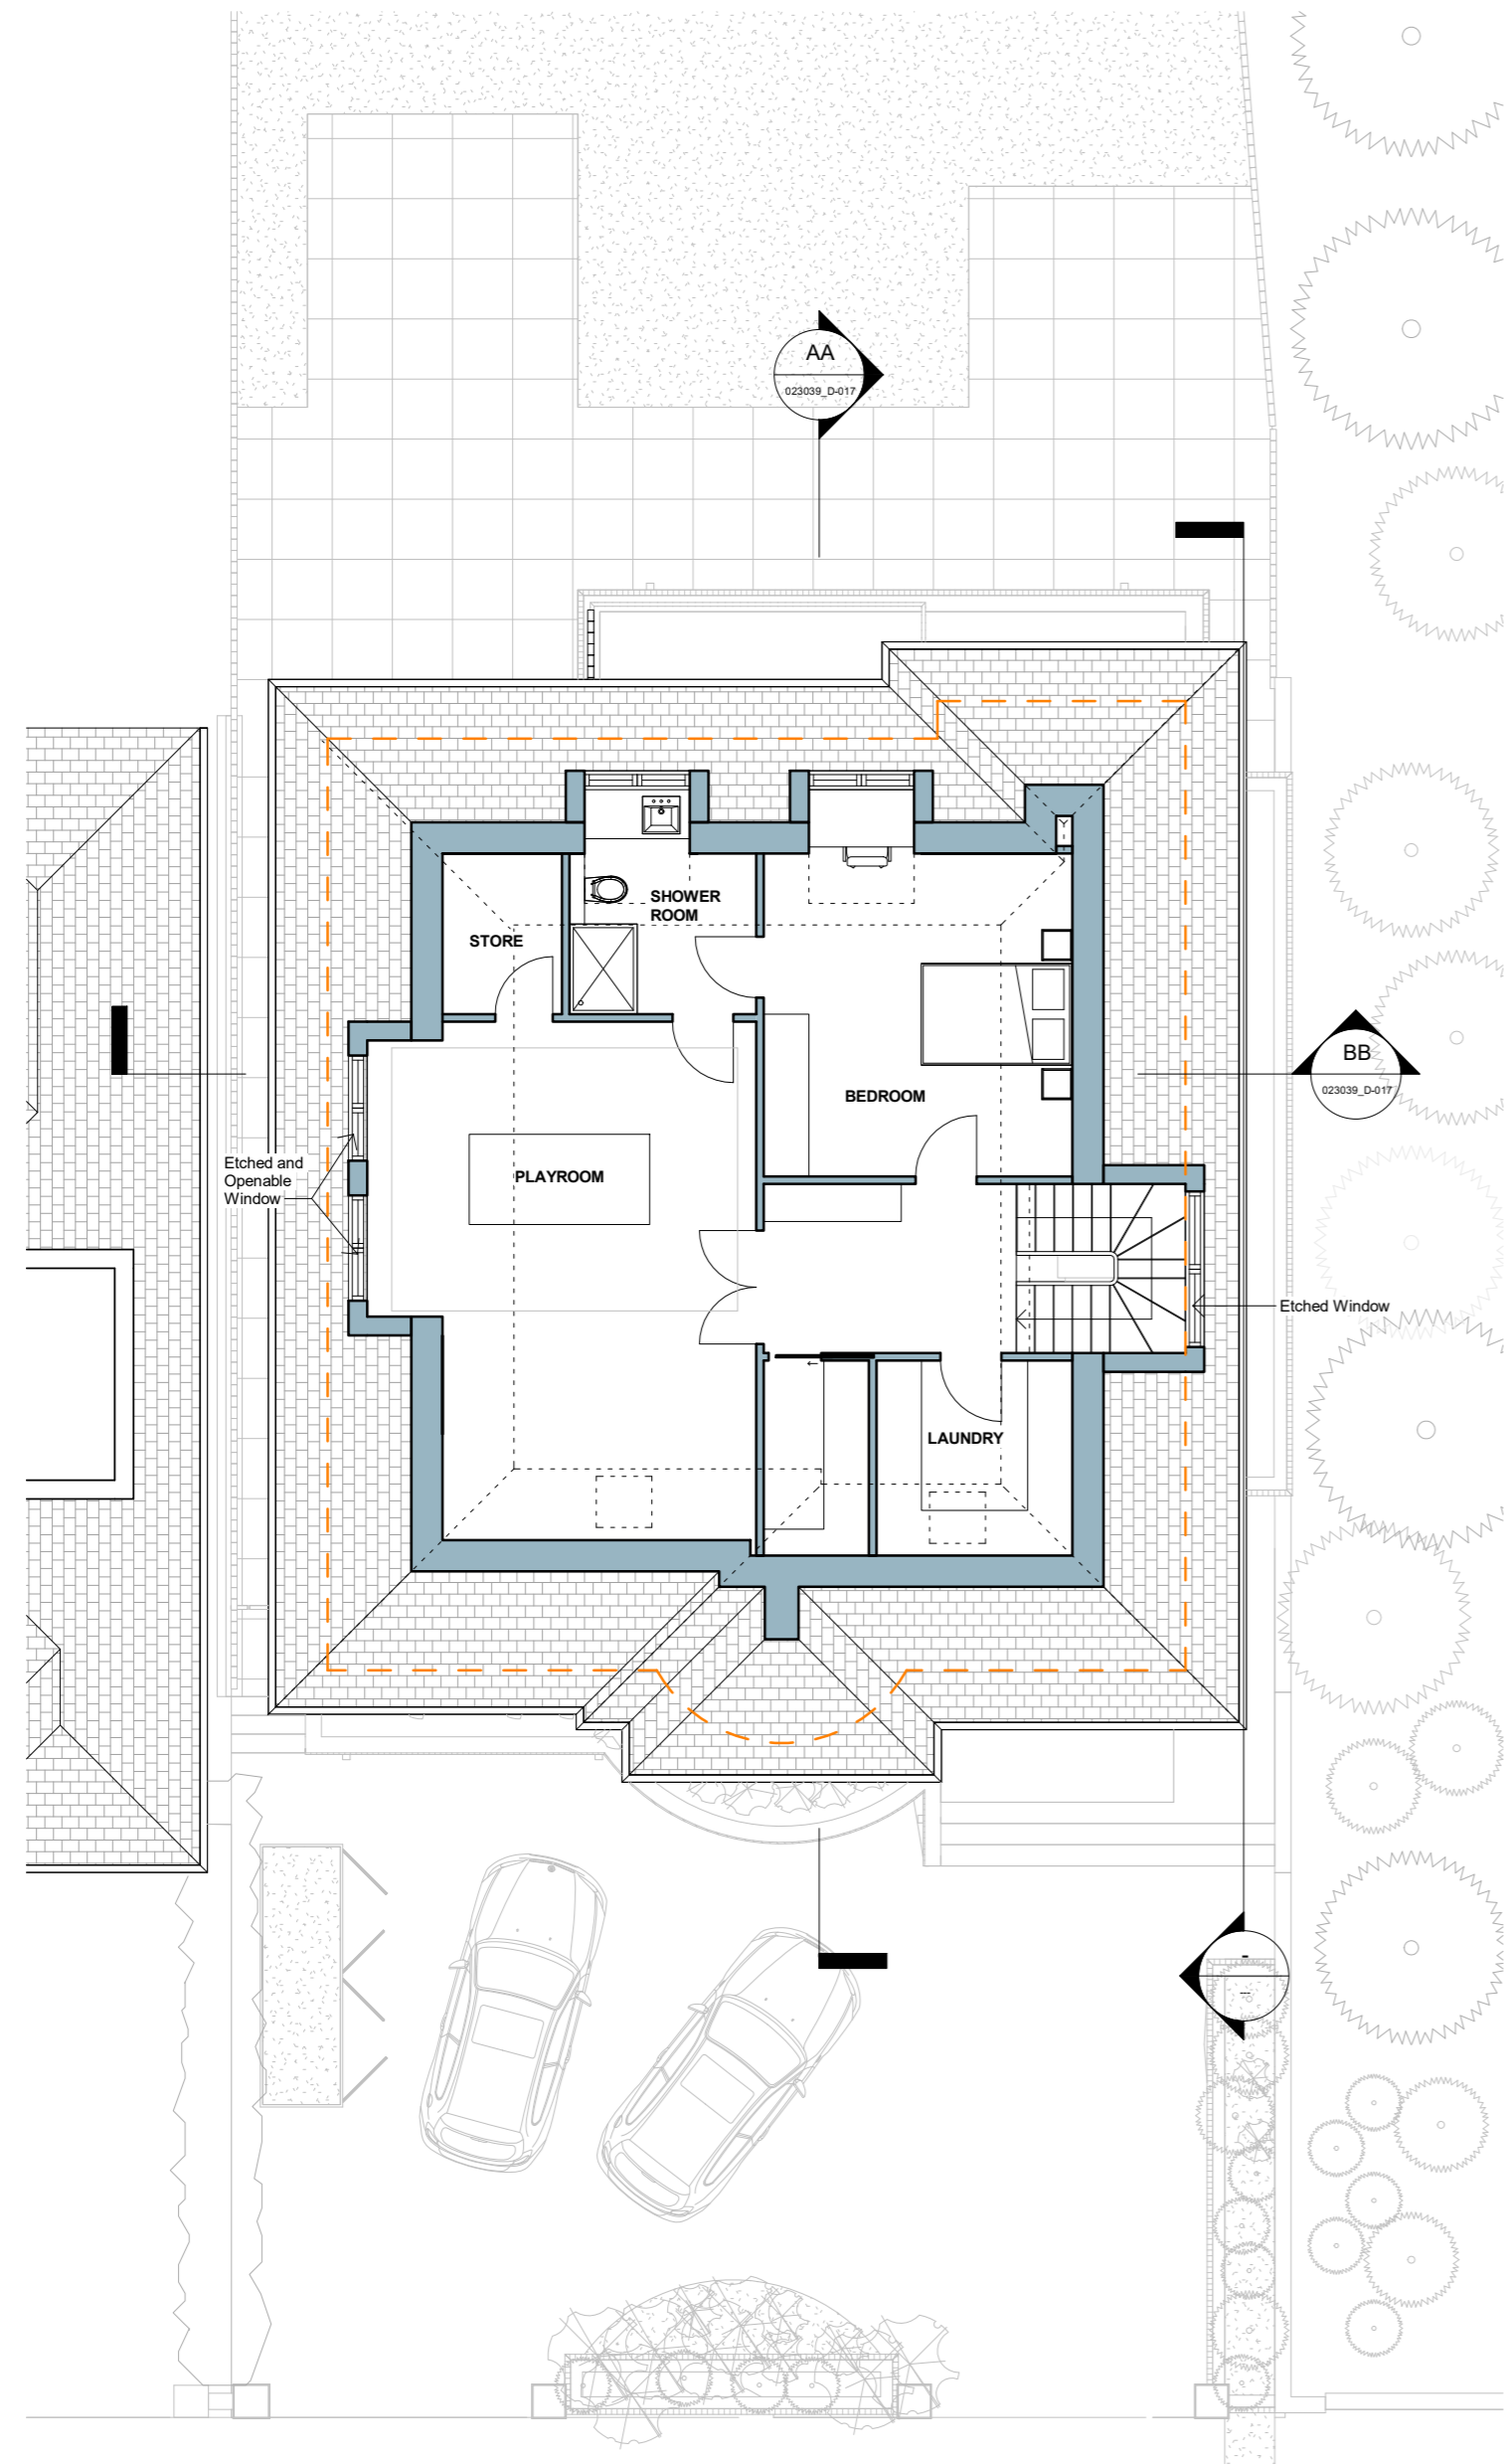

02_Proposed Second Floor
1 : 100

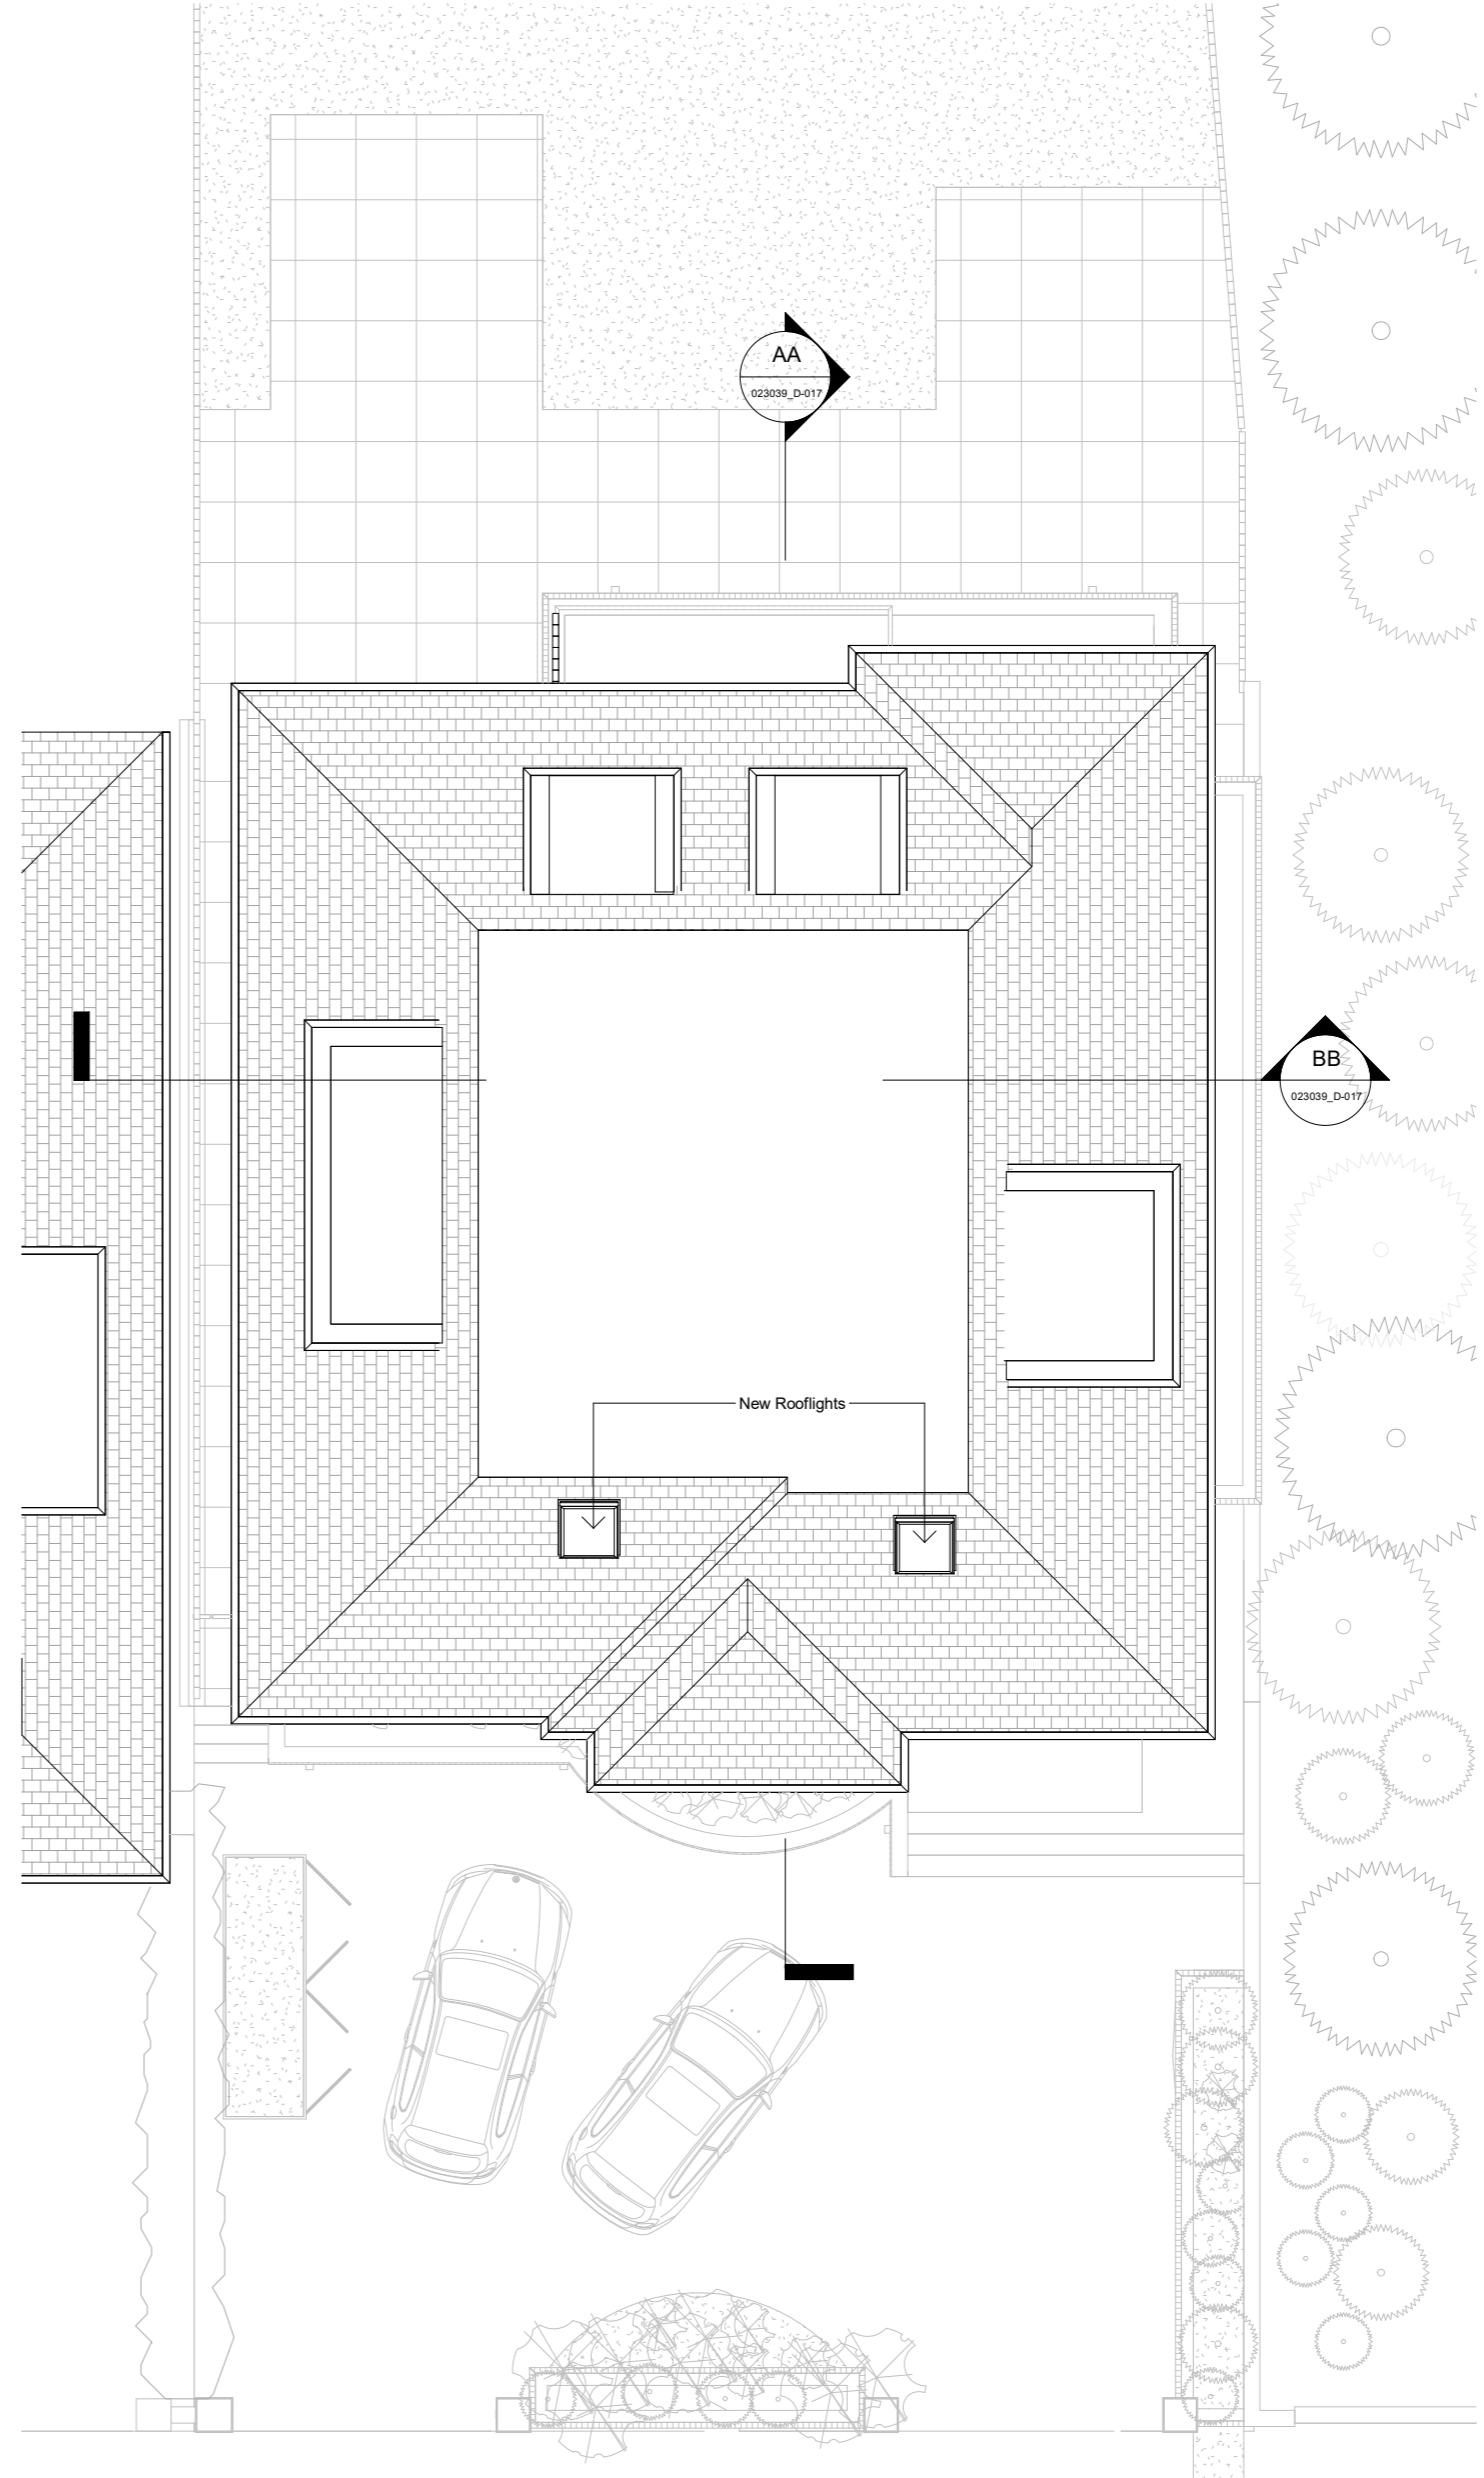

03_Proposed Roof
1 : 100



E	Householder Planning Application	SR	18.03.2024
D	First Issue for High Level Cost	AG	15.03.2024
C	Option 2 to CL with dimensions	SR	08.02.2024
B	Revised to CL comments	AG	06.02.2024
A	Response to Pre-App	AG	02.02.2024
*	Pre-App	AG	20.12.2023
REV	NOTE	DRN	DATE

SCALE	DATE	DRN	CHK
1:100@A2	14.11.2023	SR	MH

PROJECT
27 Haslemere Gardens, N3 3EA

DRAWING
**Proposed Second Floor
and Roof Plan**

bubble architects STUDIO 205 THE BUSWORKS
39-41 NORTH ROAD
LONDON N7 9DP
WWW.BUBBLEARCHITECTS.CO.UK

JOB NO	DRAWING NO	REV
023039	P-02/R-D-014	E