

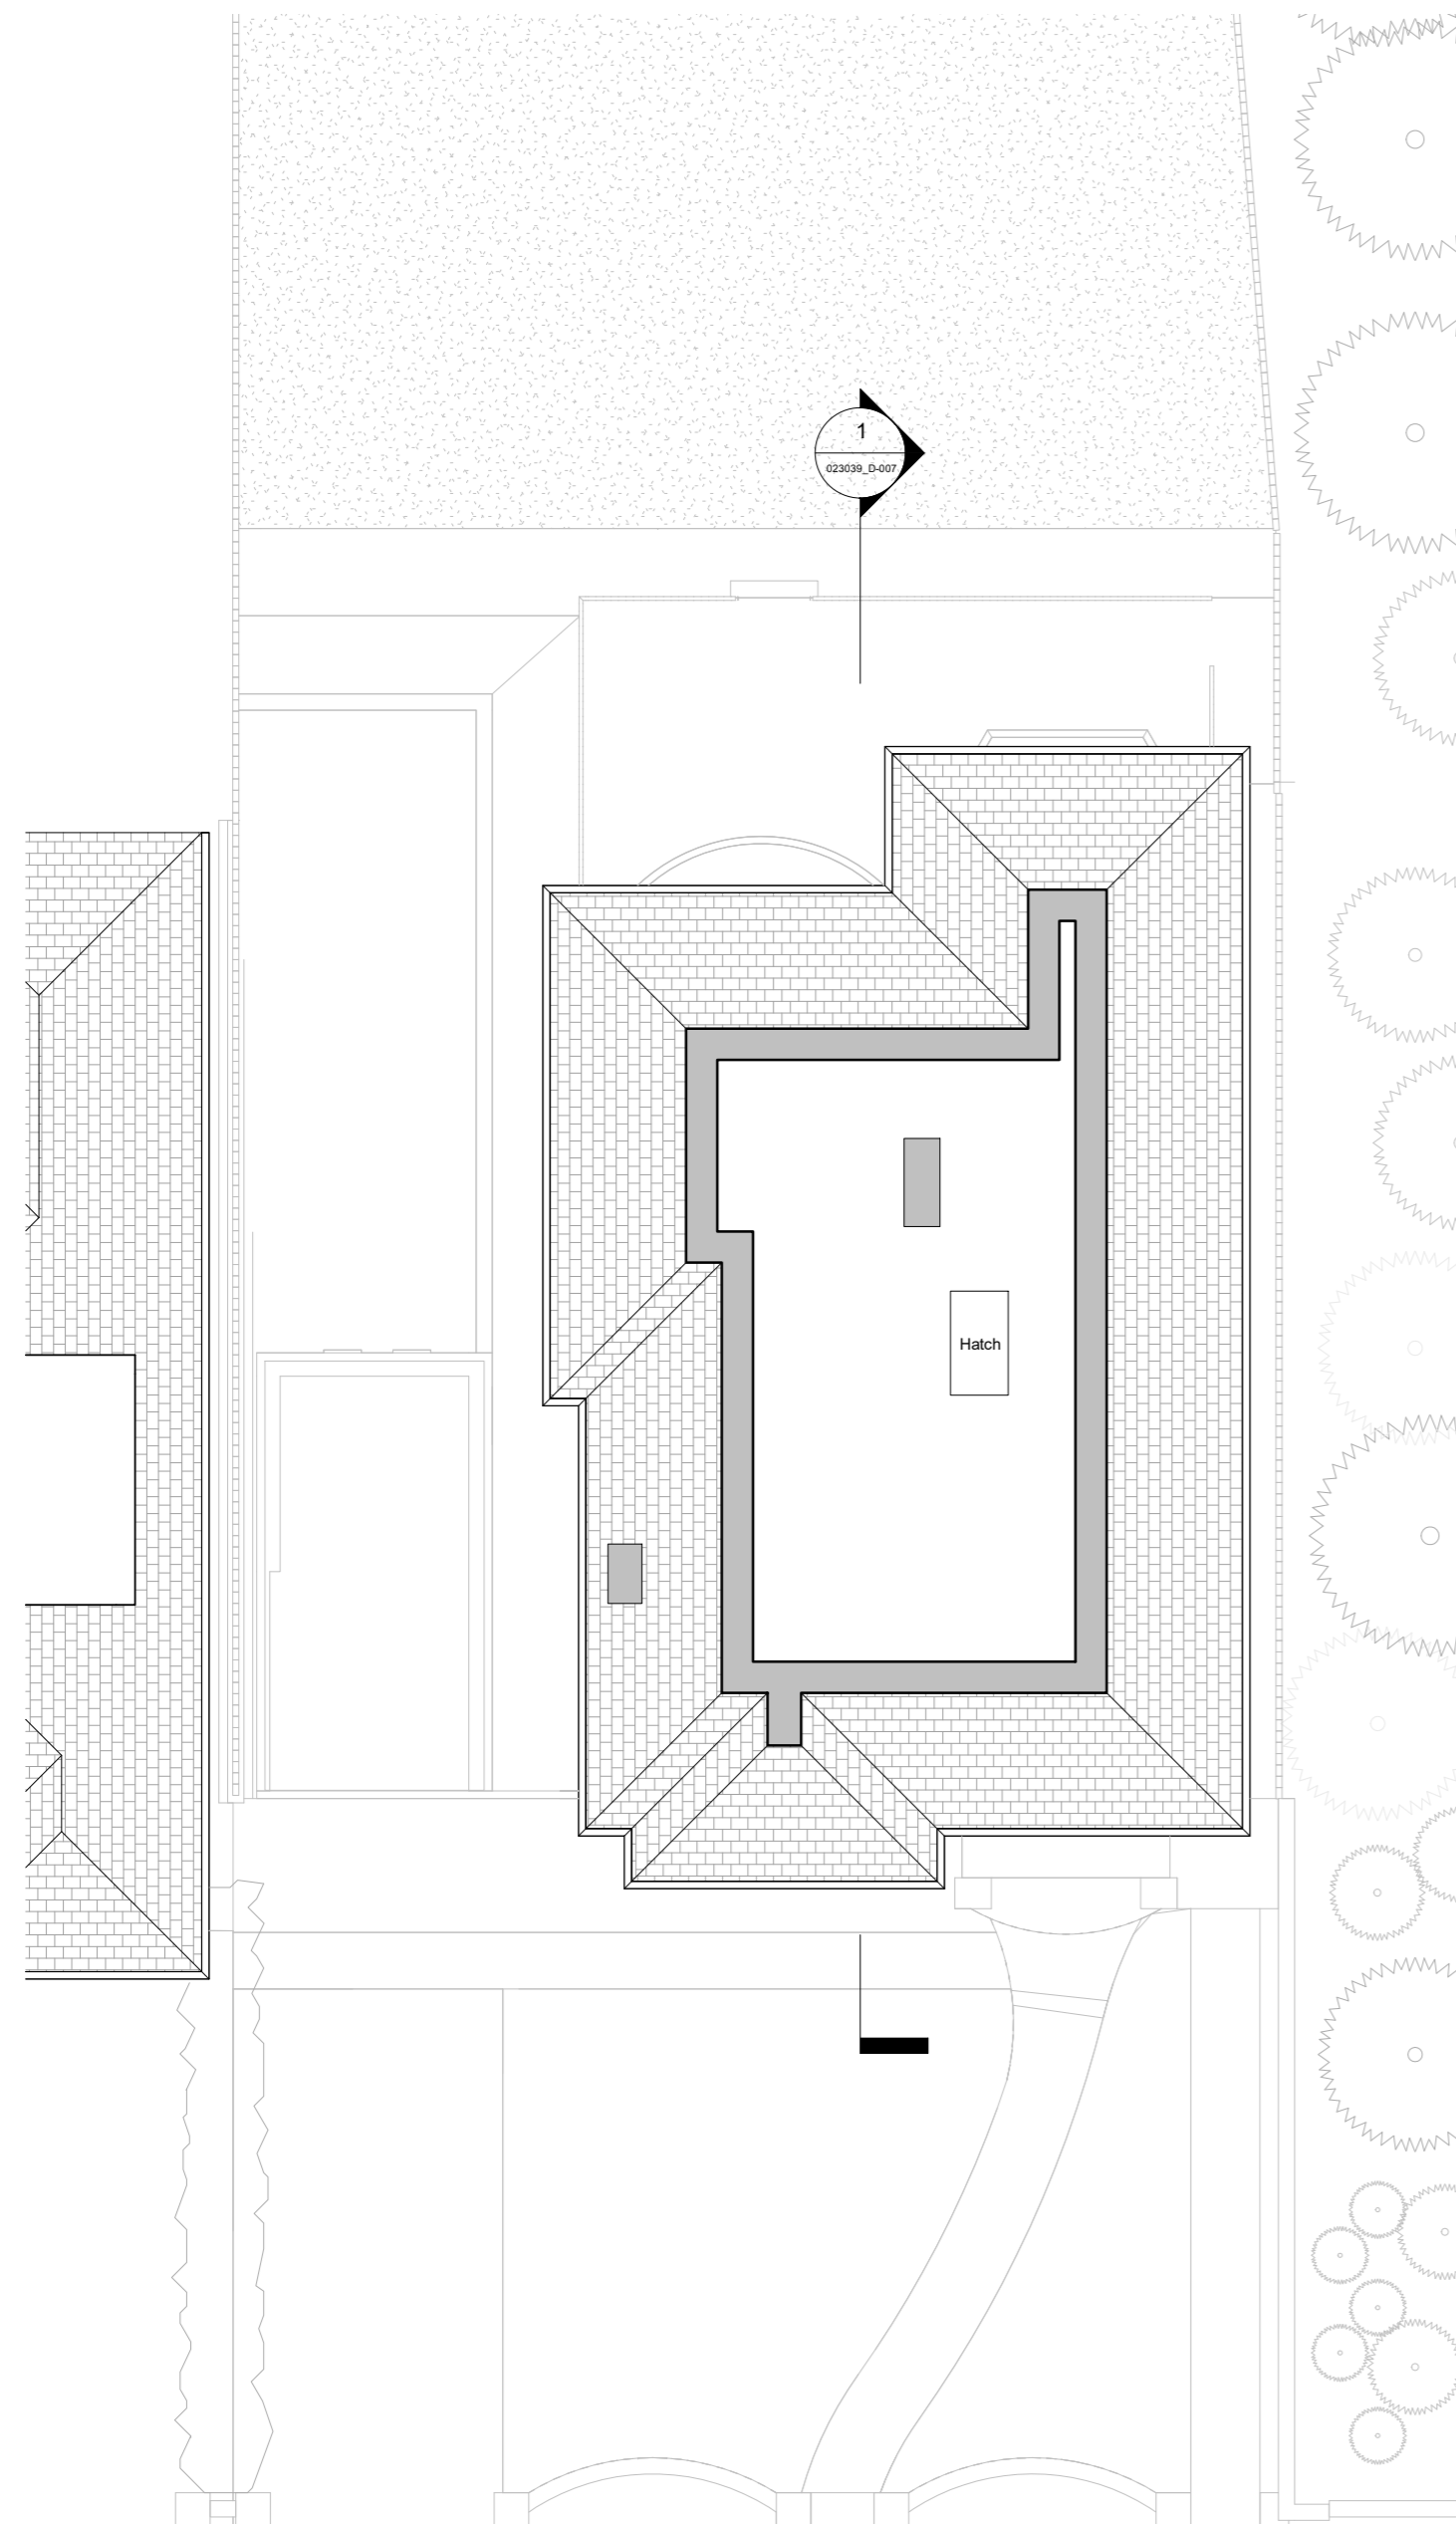


DO NOT SCALE FROM THIS DRAWING.  
ALL DIMENSION TO BE CHECKED ON SITE.  
COPYRIGHT RESERVED

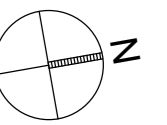


**02\_Existing Second Floor**

1 : 100

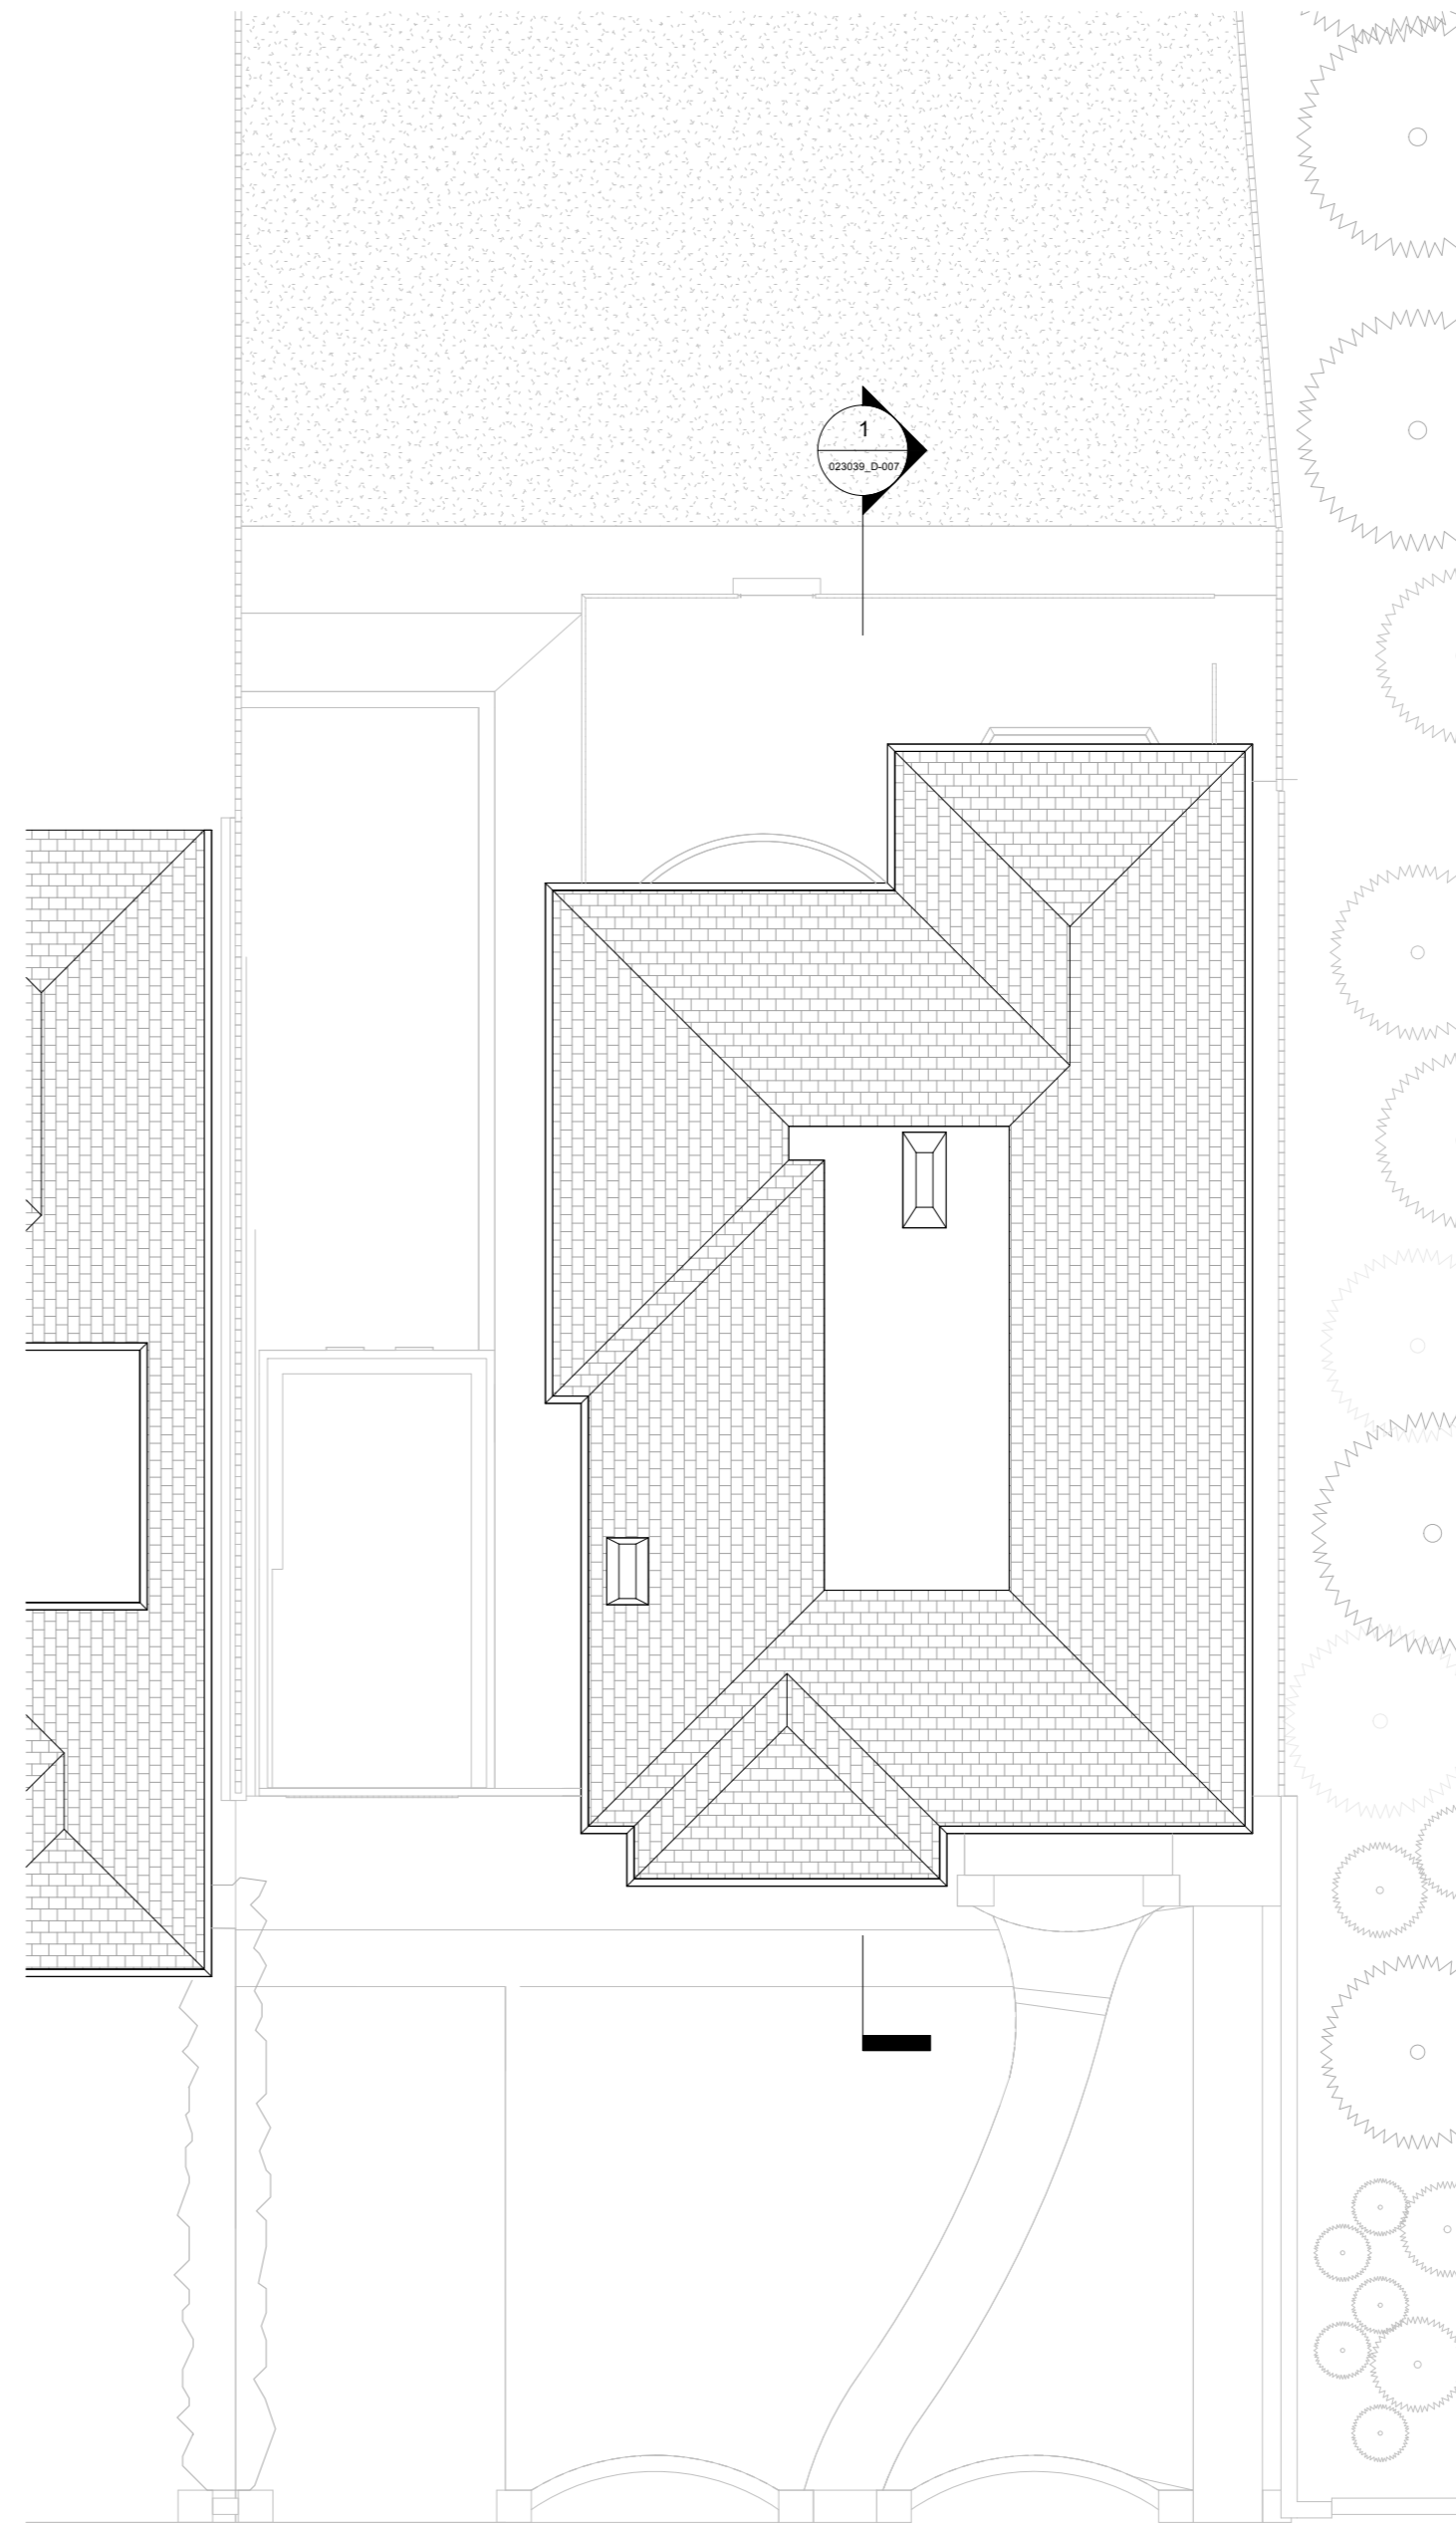

**03\_Existing Roof**

1 : 100

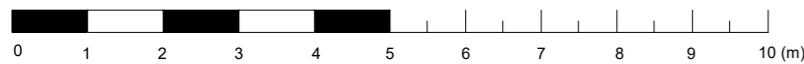

REV	NOTE	DRN	DATE
A	Householder Planning Application	SR	18.03.2024
*	Pre-App	AG	20.12.2023

SCALE	DATE	DRN	CHK
Approver	14.11.2023	AG	MH

PROJECT  
**27 Haslemere Gardens, N3 3EA**

DRAWING  
**Existing Second Floor and Roof Plan**

**bubble architects** STUDIO 205 THE BUSWORKS  
 39-41 NORTH ROAD  
 LONDON N7 9DP  
 WWW.BUBBLEARCHITECTS.CO.UK

JOB NO	DRAWING NO	REV
023039	P-02/R-D-004	A