

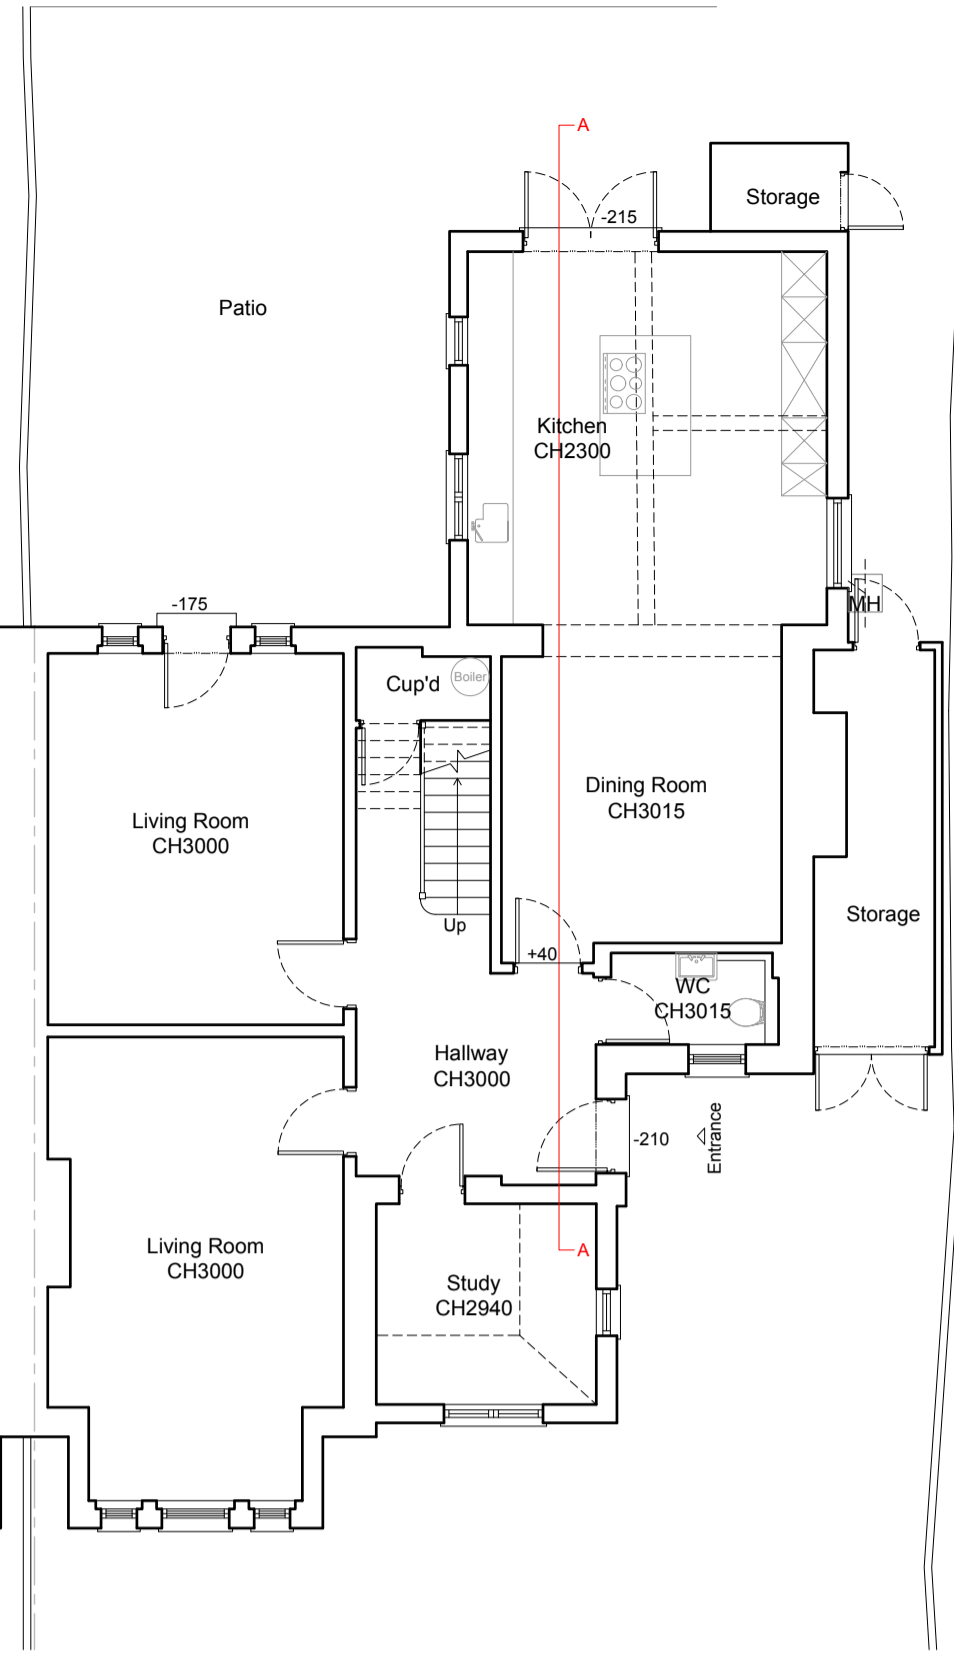



NOTES:
 © COPYRIGHT - DETAILED PLANNING LTD
 All dimensions should be checked on site prior to works commencing. Variations in squariness, depth of plaster etc. must be checked for. Where new walls are shown as aligned with existing walls, physical removal of brickwork and / or plaster to establish the actual position of the wall being attached to must be checked.
 Any discrepancies should be reported in writing immediately.
 When printing off PDF's, check that the drawings are printed to correct paper size and scale.
 Documents should be used as to the drawing status described.
 Property owner to ensure that all aspects of the 'party wall etc. act 1999' are complied with prior to any works commencing on site.
 Client to be aware of CDM duties and appoint as appropriate.

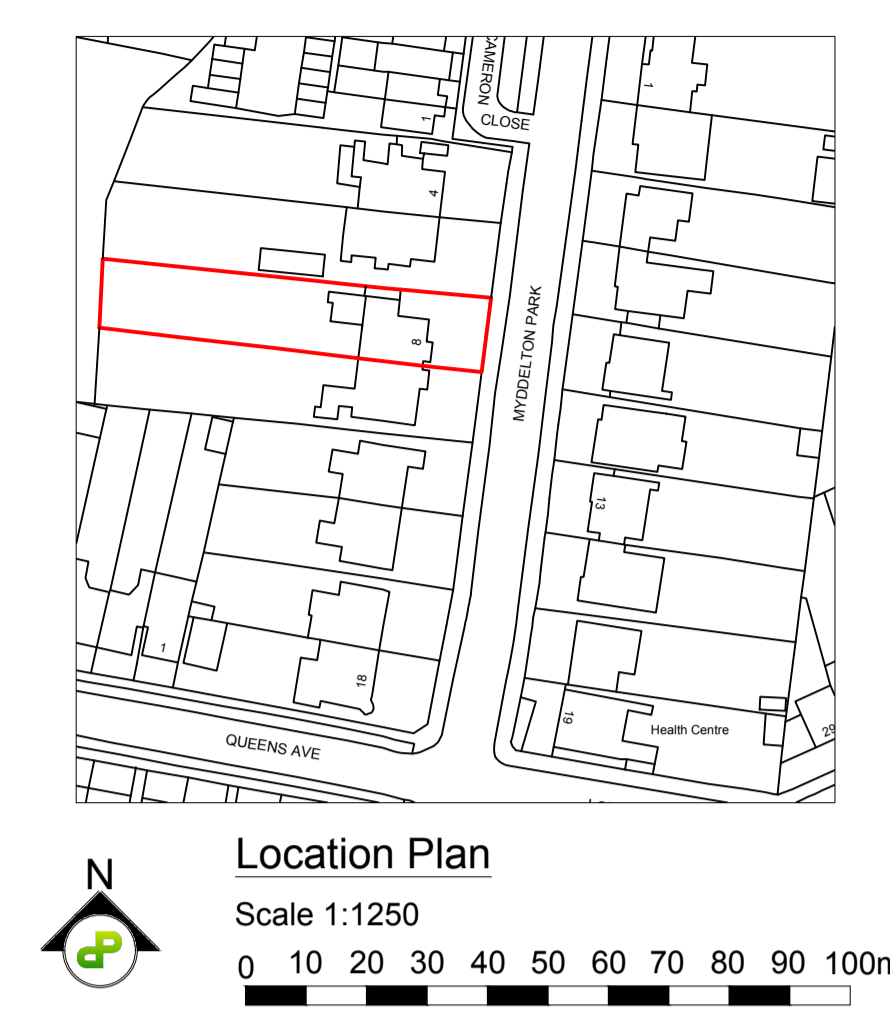


Ground Floor Plan
 As Existing 1:100

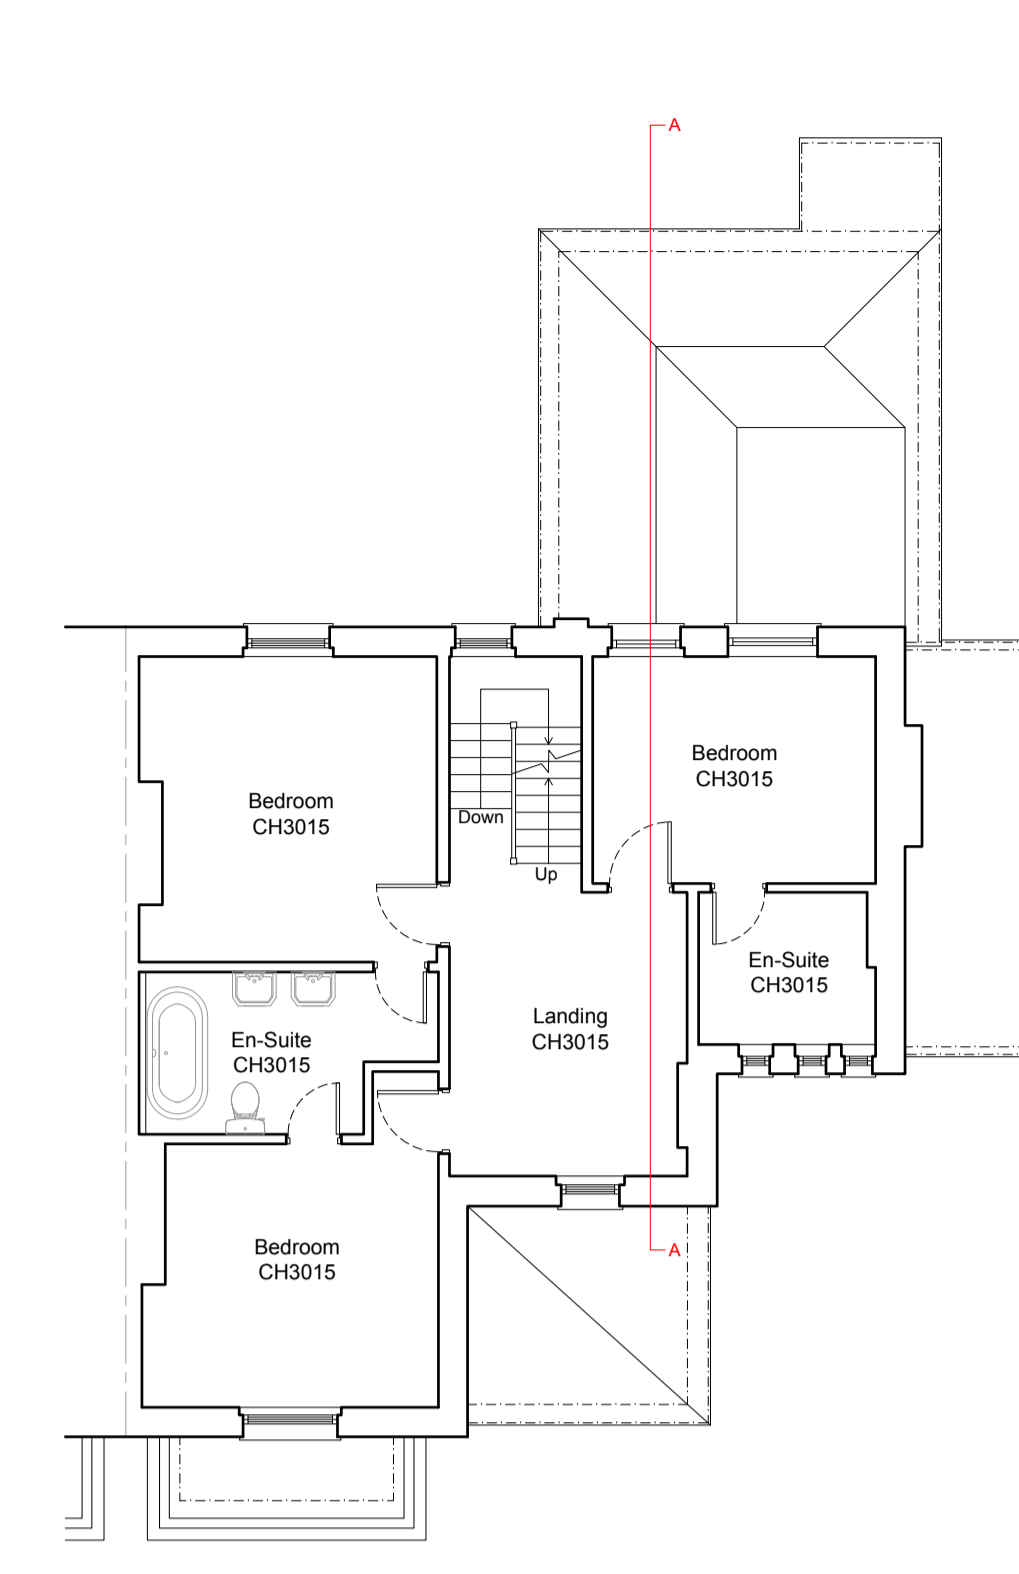


First Floor Plan
 As Existing 1:100

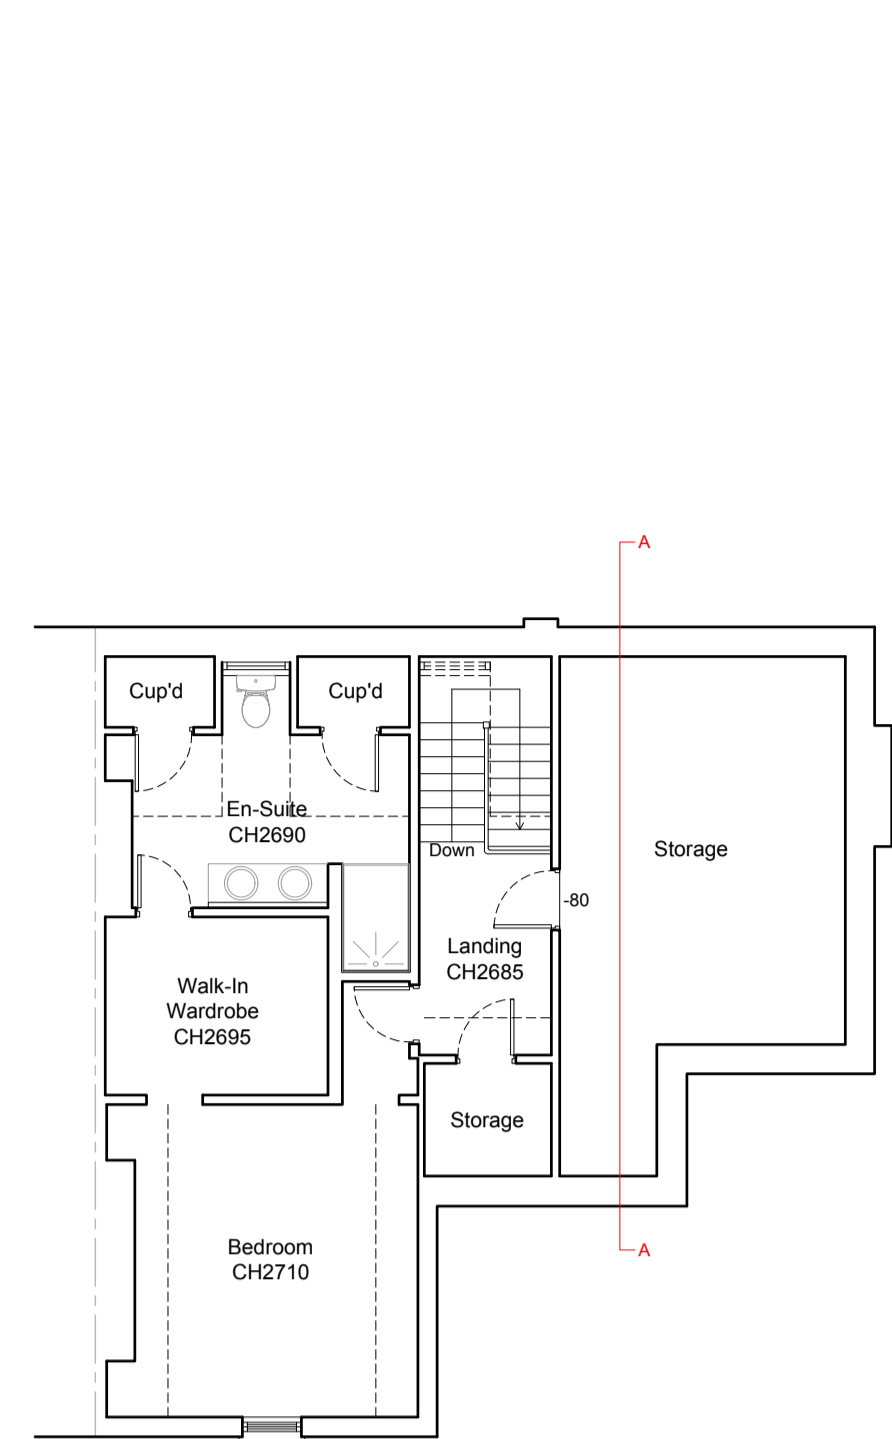

Loft Plan
 As Existing 1:100

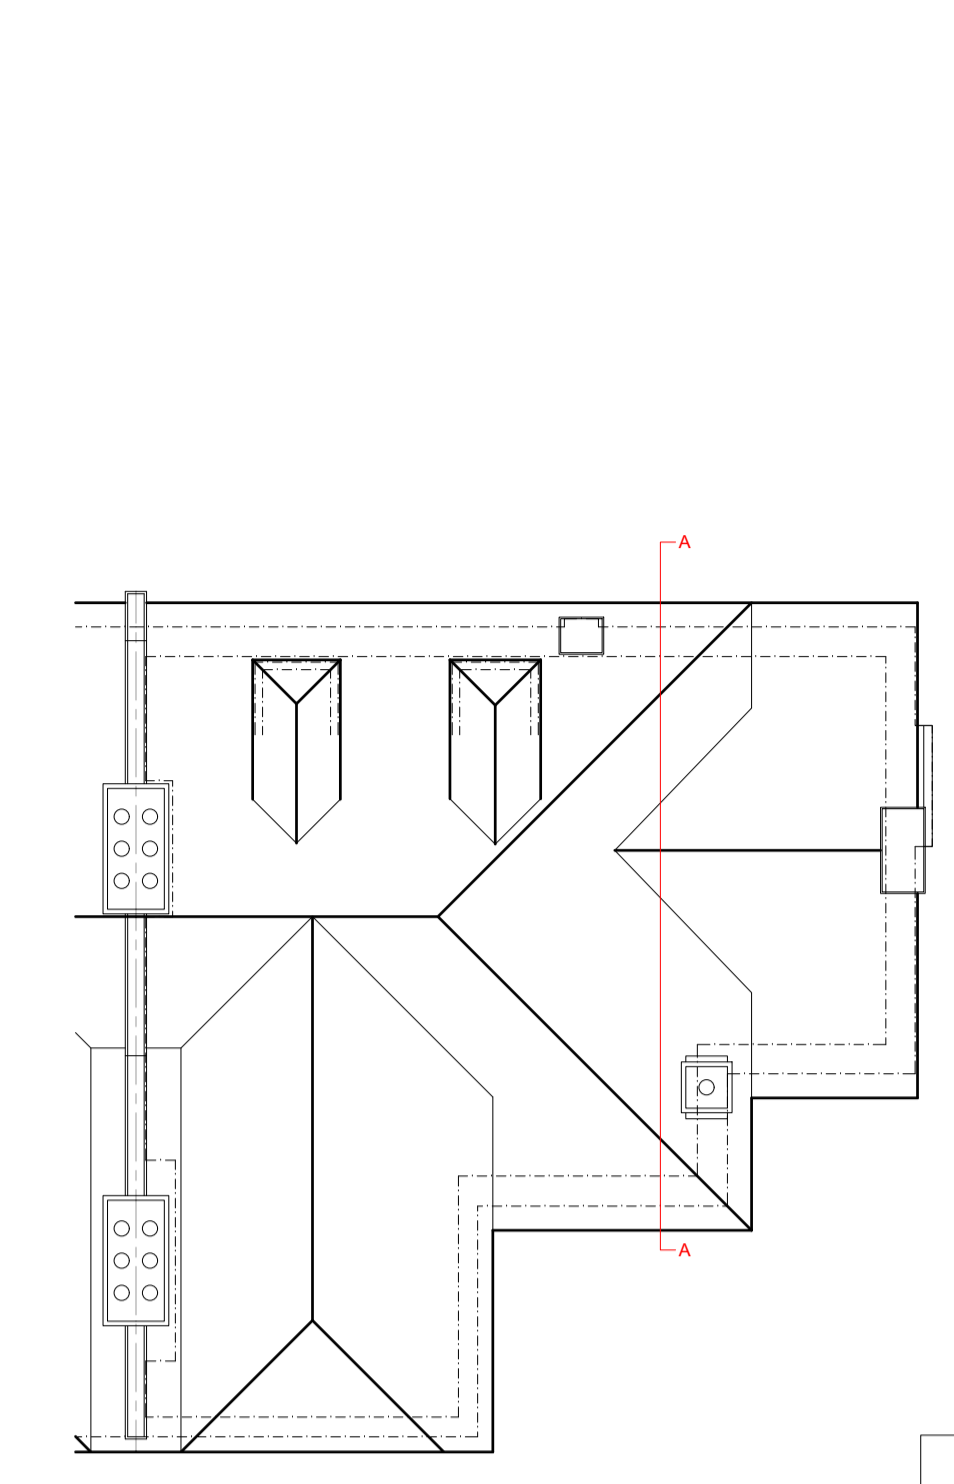

Roof Plan
 As Existing 1:100

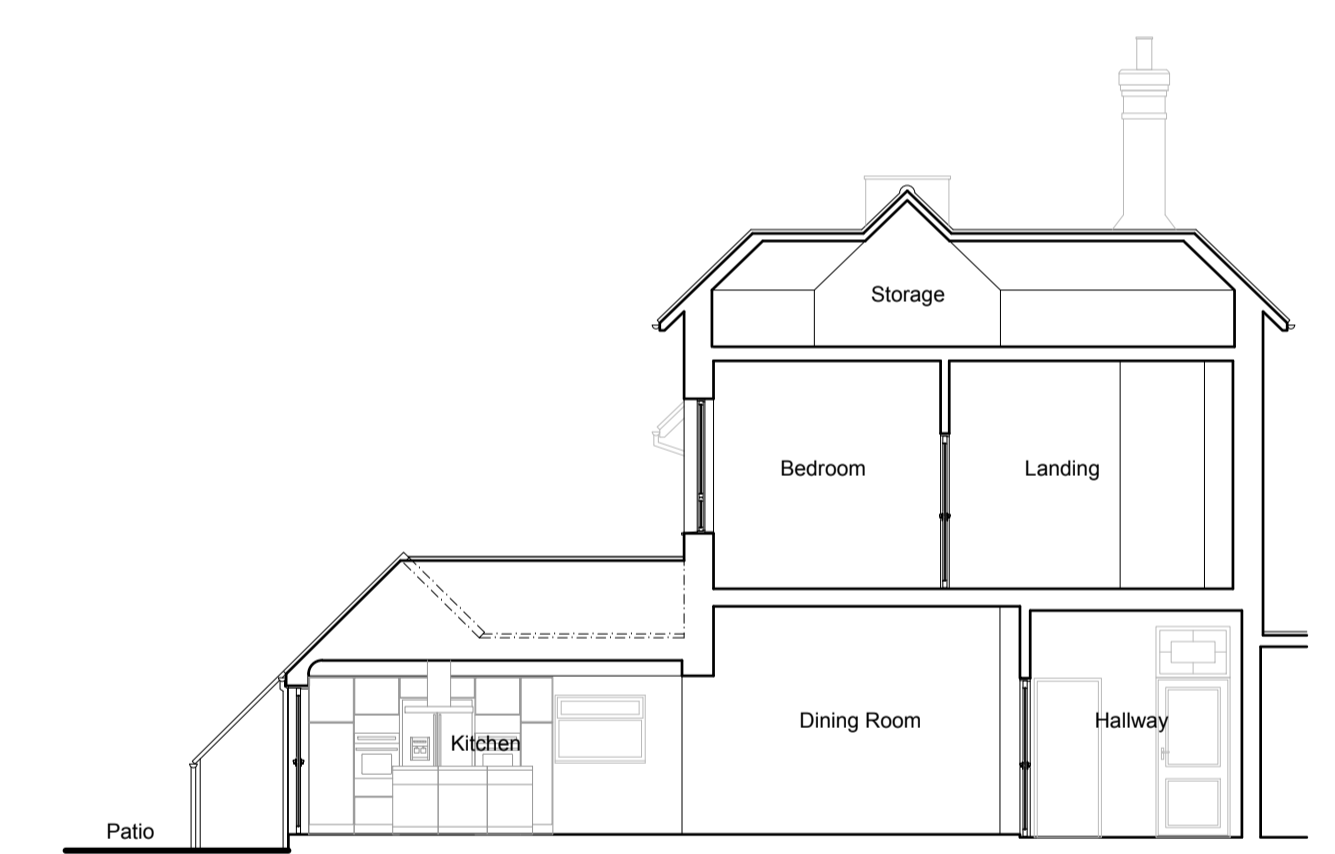

Section B-B
 As Existing 1:100




Front Elevation
 As Existing 1:100




Side Elevation
 As Existing 1:100



Rear Elevation
 As Existing 1:100

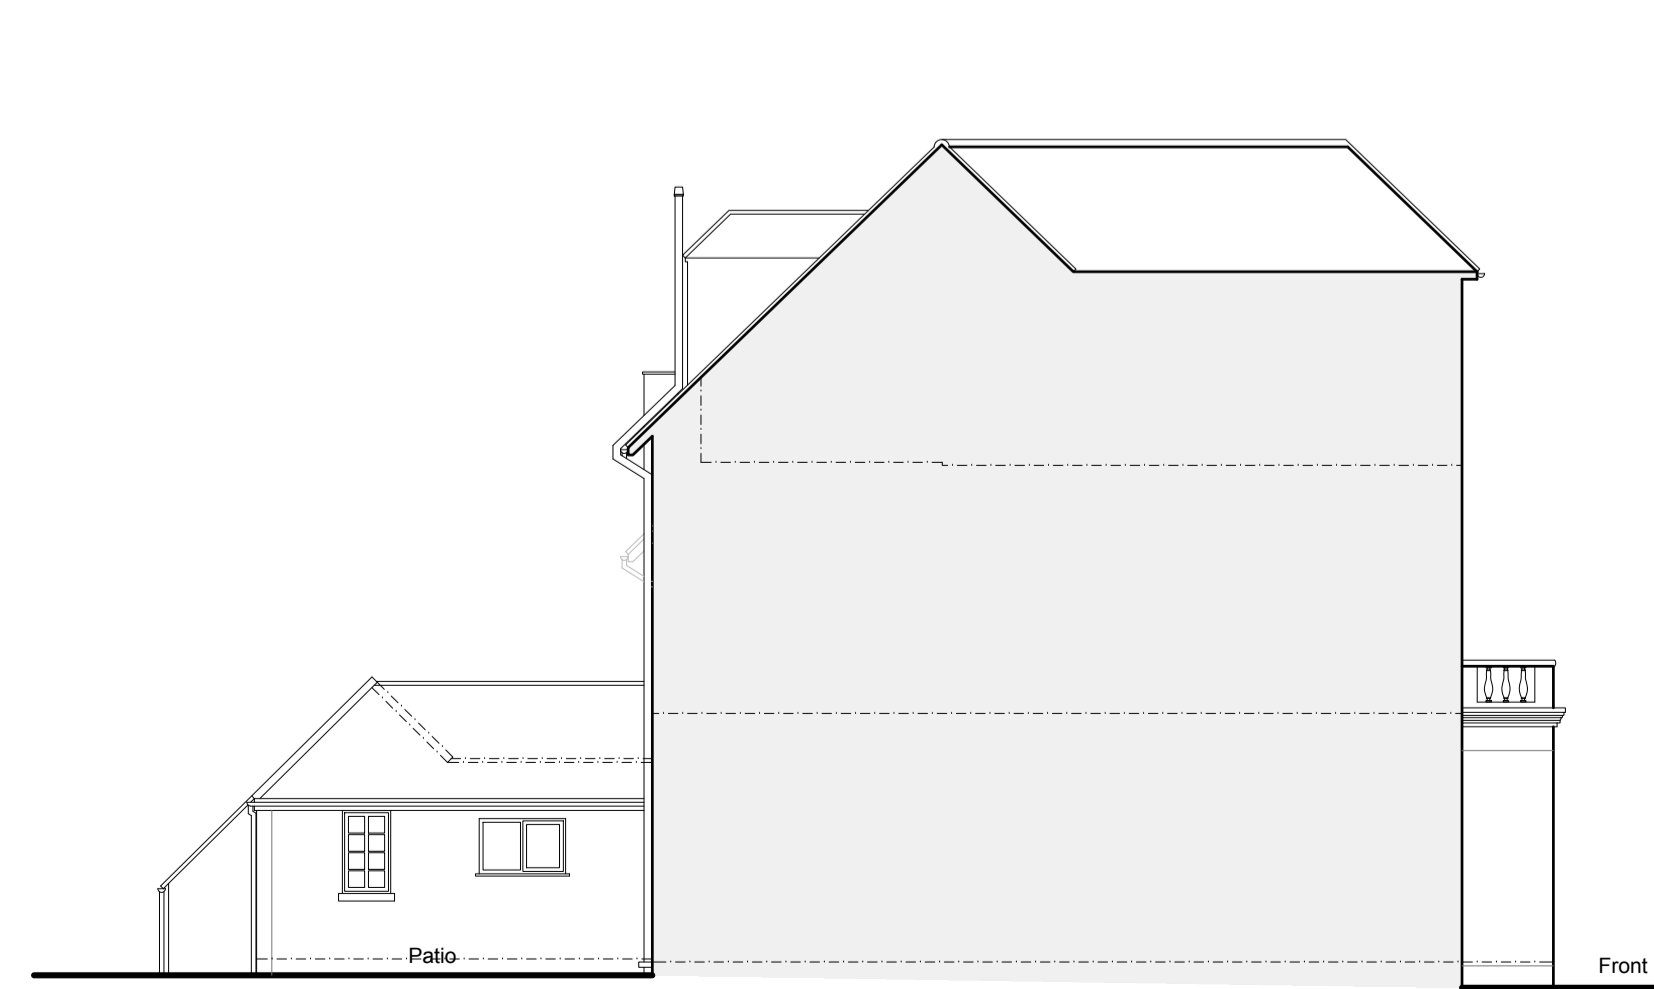


Side Elevation
 As Existing 1:100

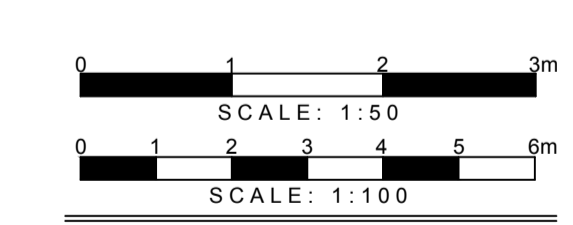


DETAILED PLANNING
 GREENSIDE HOUSE
 50 STATION ROAD
 LONDON, N22 7DD
 T 0208 1500 494
 E INFO@DETAILED-PLANNING.CO.UK
 WWW.DETAILED-PLANNING.CO.UK
 SITE
 8 Myddelton Park, London N20 0HX
 DRAWING TITLE
 Location Plan, Block Plan, and Existing Drawings
 DRAWINGS STATUS
 Planning
 SCALE DATE DRAWN CHECKED
 As Noted @ A1 Mar 2024 E.B. P.C.
 DRAWING NO.: 2276M0_HH1: SH1 REVISION
 0


NOTES:
 © COPYRIGHT - DETAILED PLANNING LTD
 All dimensions should be checked on site prior to works commencing. Variations in squariness, depth of plaster etc. must be checked for. Where new walls are shown as aligned with existing walls, physical removal of brickwork and / or plaster to establish the actual position of the wall being attached to must be checked.
 Any discrepancies should be reported in writing immediately.
 When printing off PDF's, check that the drawings are printed to correct paper size and scale.
 Documents should be used as to the drawing status described.
 Property owner to ensure that all aspects of the "party wall etc. act 1996" are complied with prior to any works commencing on site.
 Client to be aware of CDM duties and appoint as appropriate.

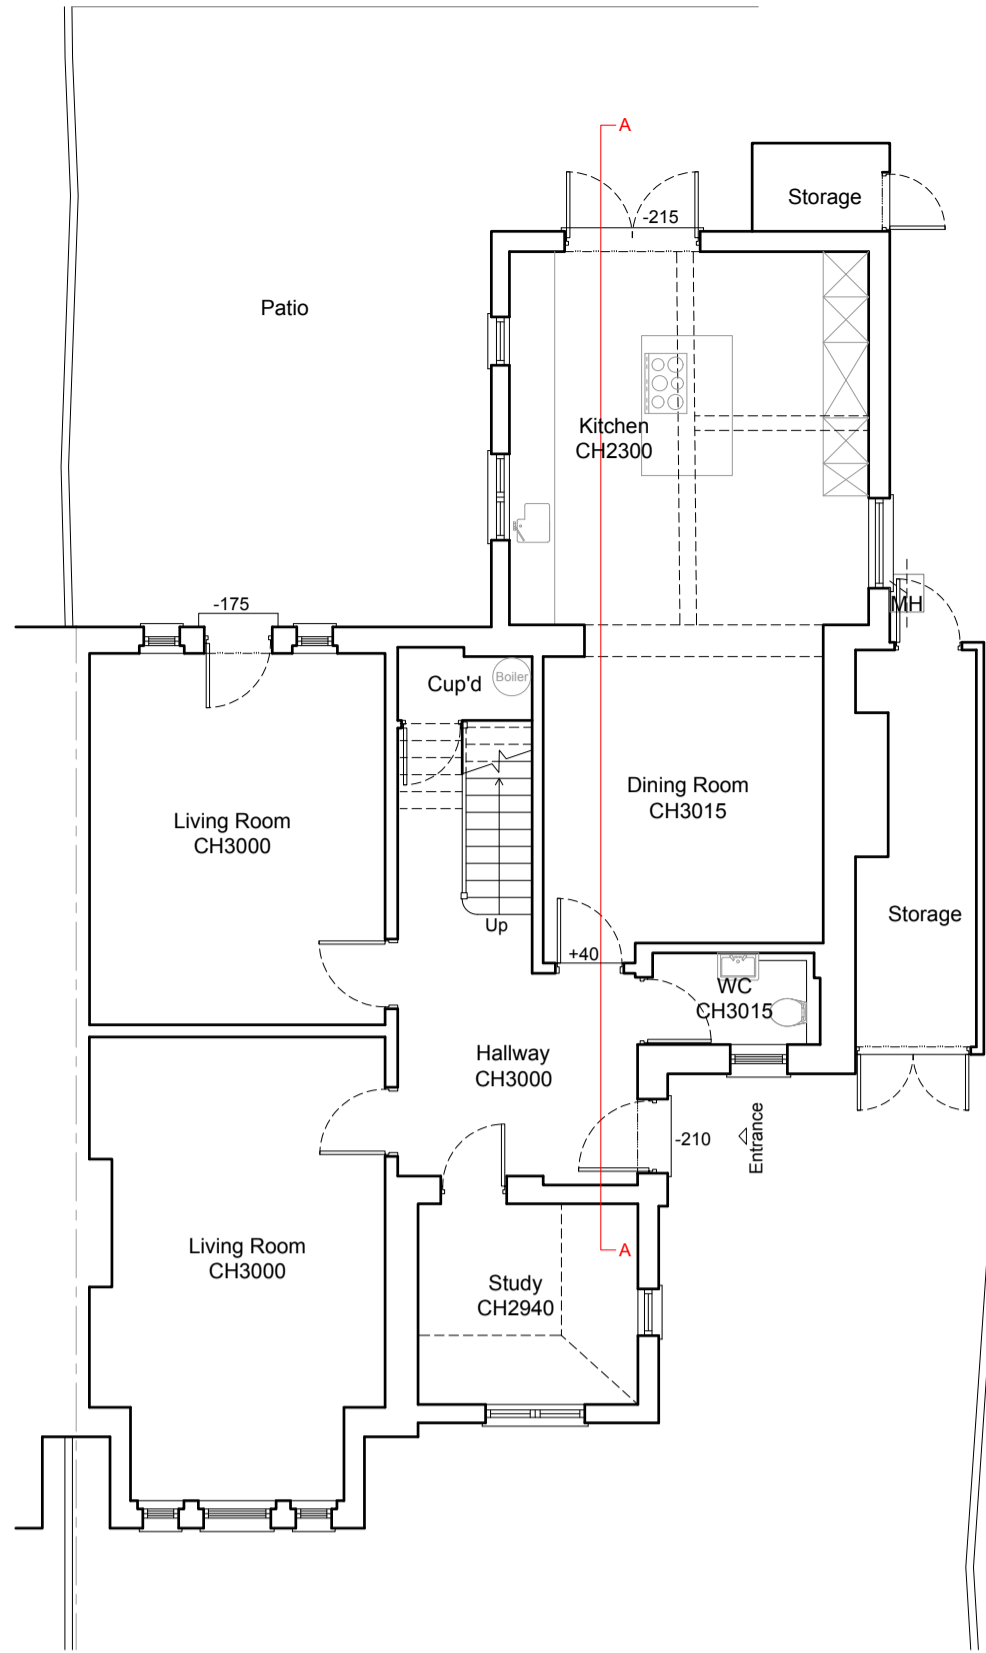


Ground Floor Plan
As Proposed 1:100

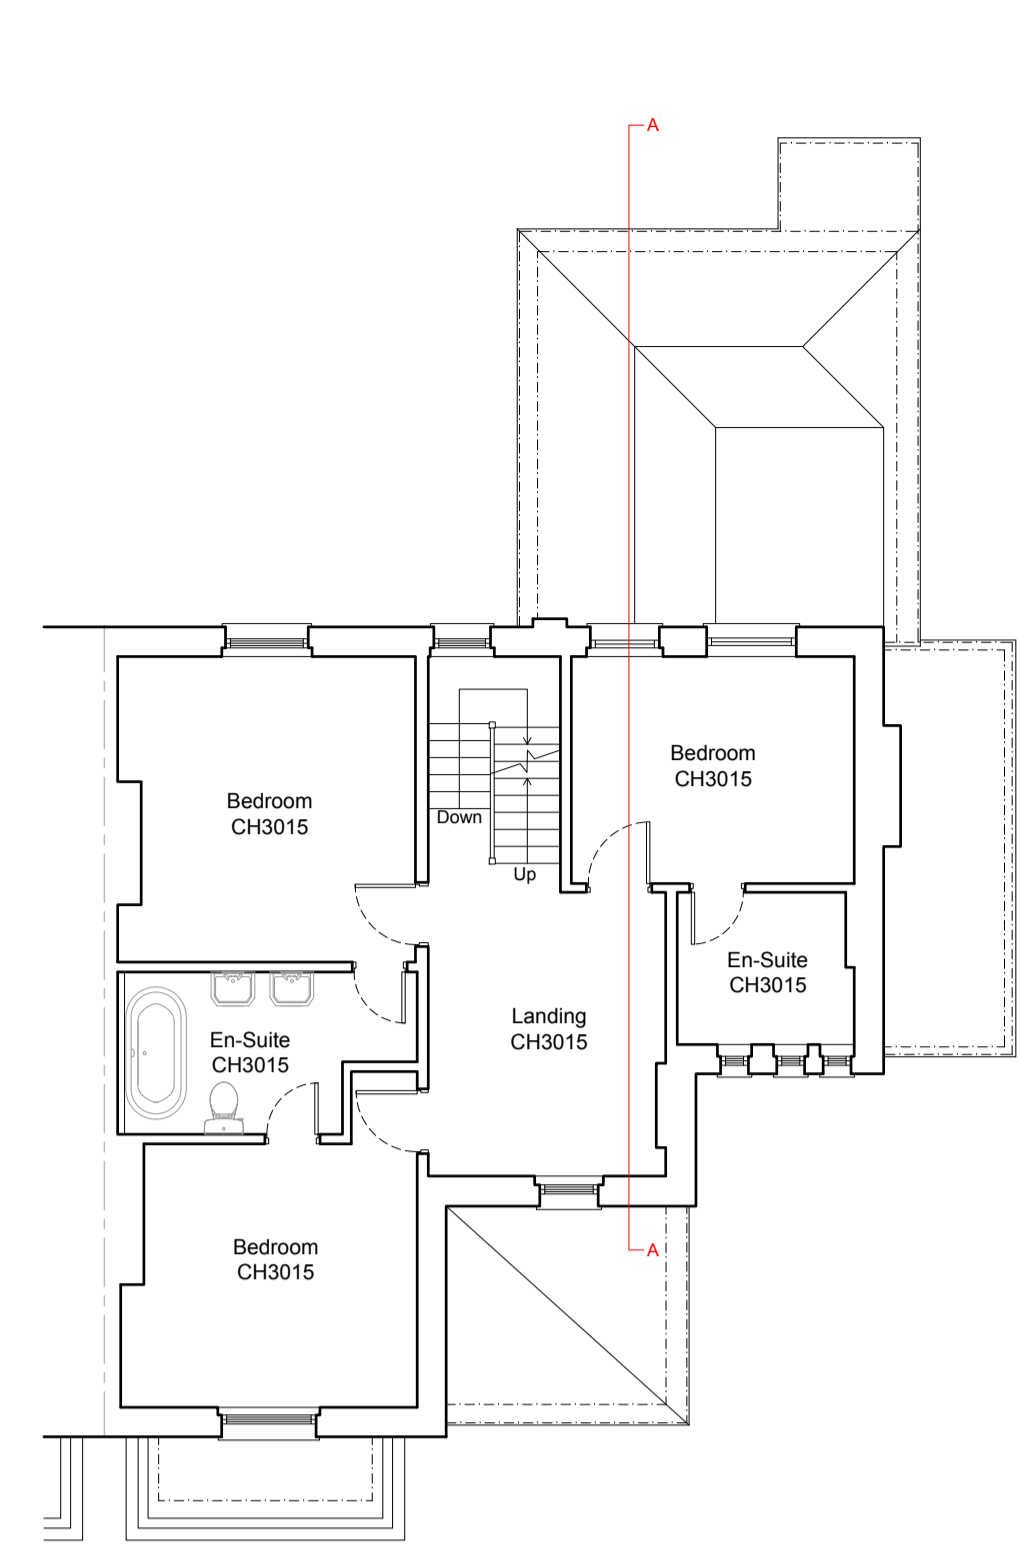


First Floor Plan
As Proposed 1:100

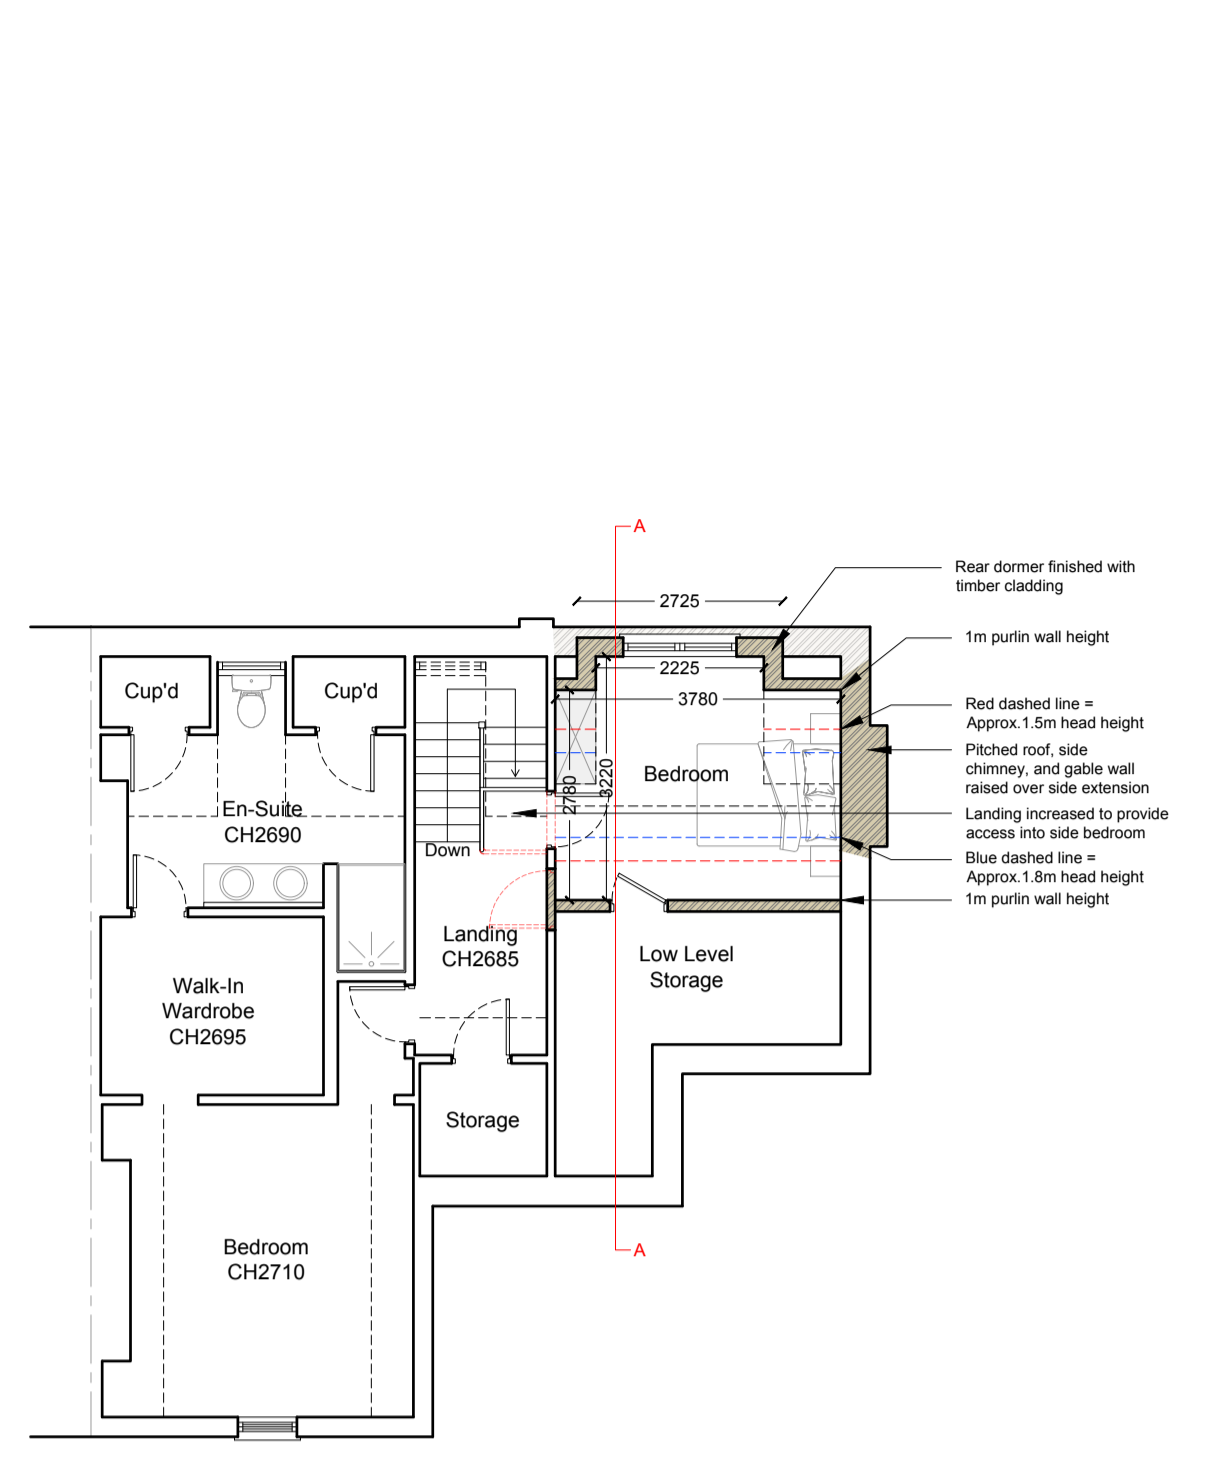

Loft Plan
As Proposed 1:100

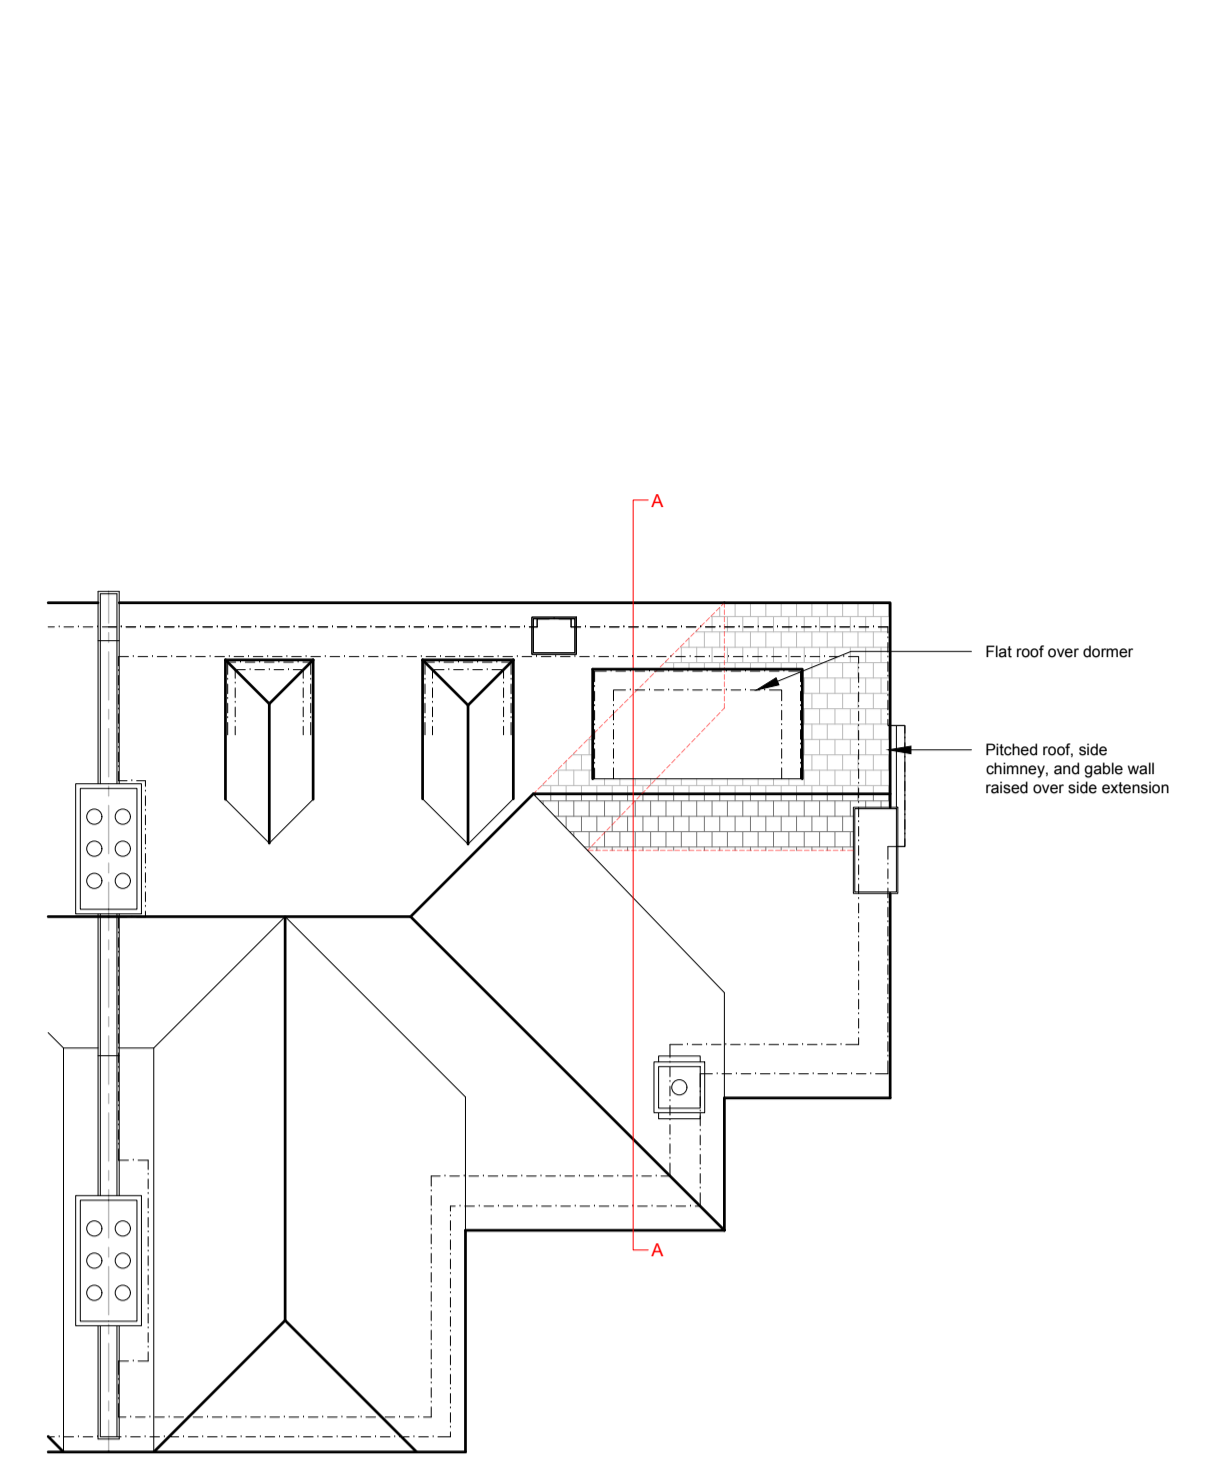


Roof Plan
As Proposed 1:100

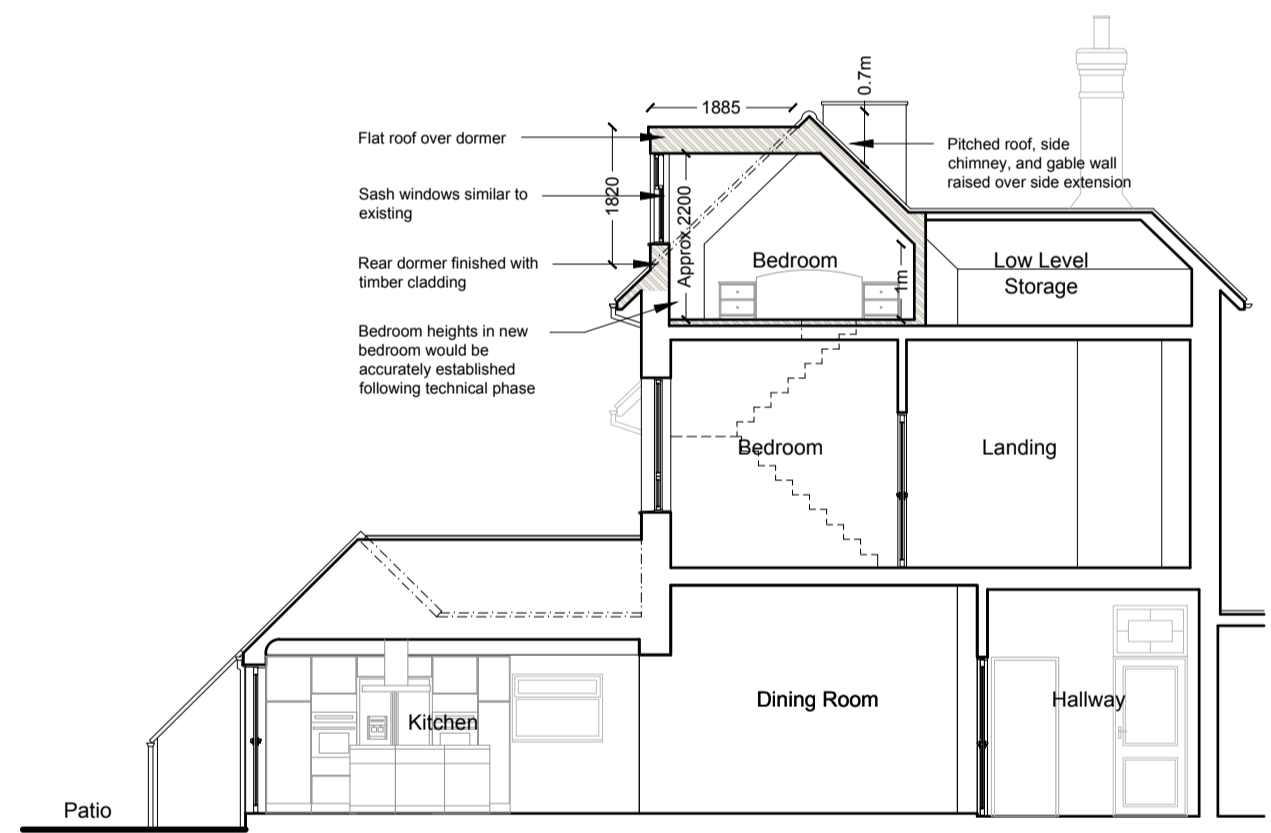

Section A-A
As Proposed 1:100




Front Elevation
As Proposed 1:100

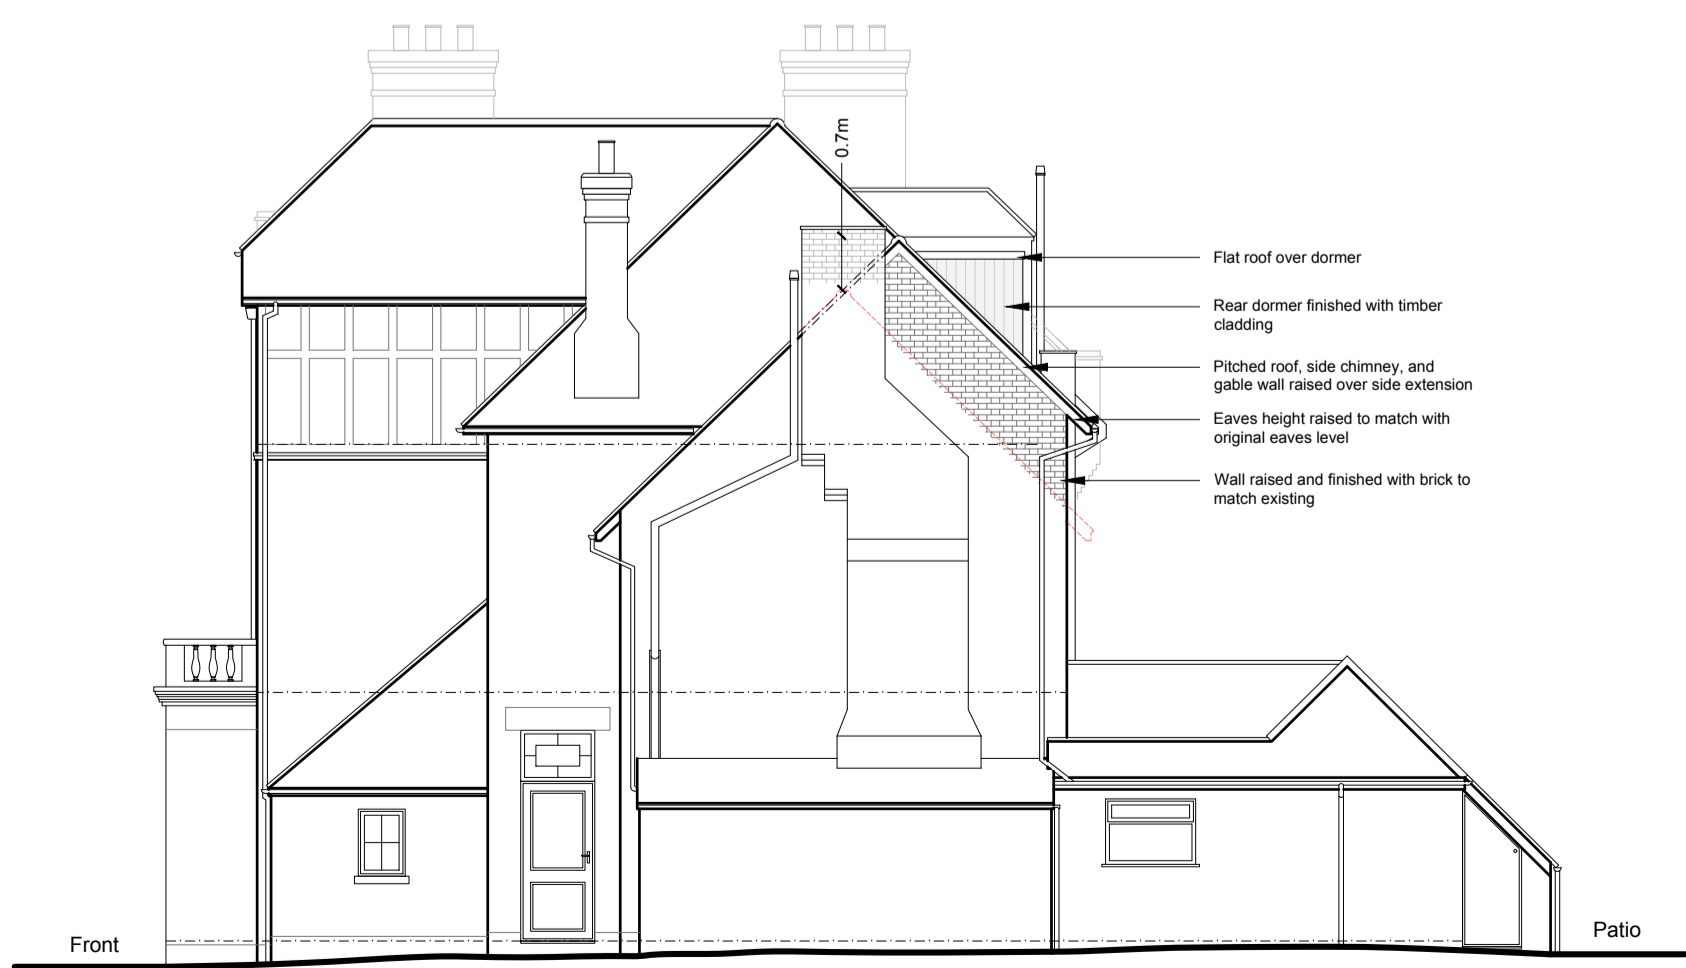

Side Elevation
As Proposed 1:100



Rear Elevation
As Proposed 1:100

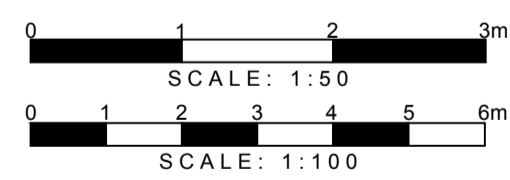

DETAILED PLANNING
 GREENSIDE HOUSE
 50 STATION ROAD
 LONDON, N22 7DD
 T 0208 1500 494
 E INFO@DETAILED-PLANNING.CO.UK
 WWW.DETAILED-PLANNING.CO.UK
 SITE
 8 Myddelton Park, London N20 0HX
 DRAWING TITLE
 Proposed Drawings
 DRAWINGS STATUS
 Planning
 SCALE DATE DRAWN CHECKED
 As Noted @ A1 Mar-2024 E.B. P.C.
 DRAWING NO.: 2276MQ_HH1 REVISION
 0