

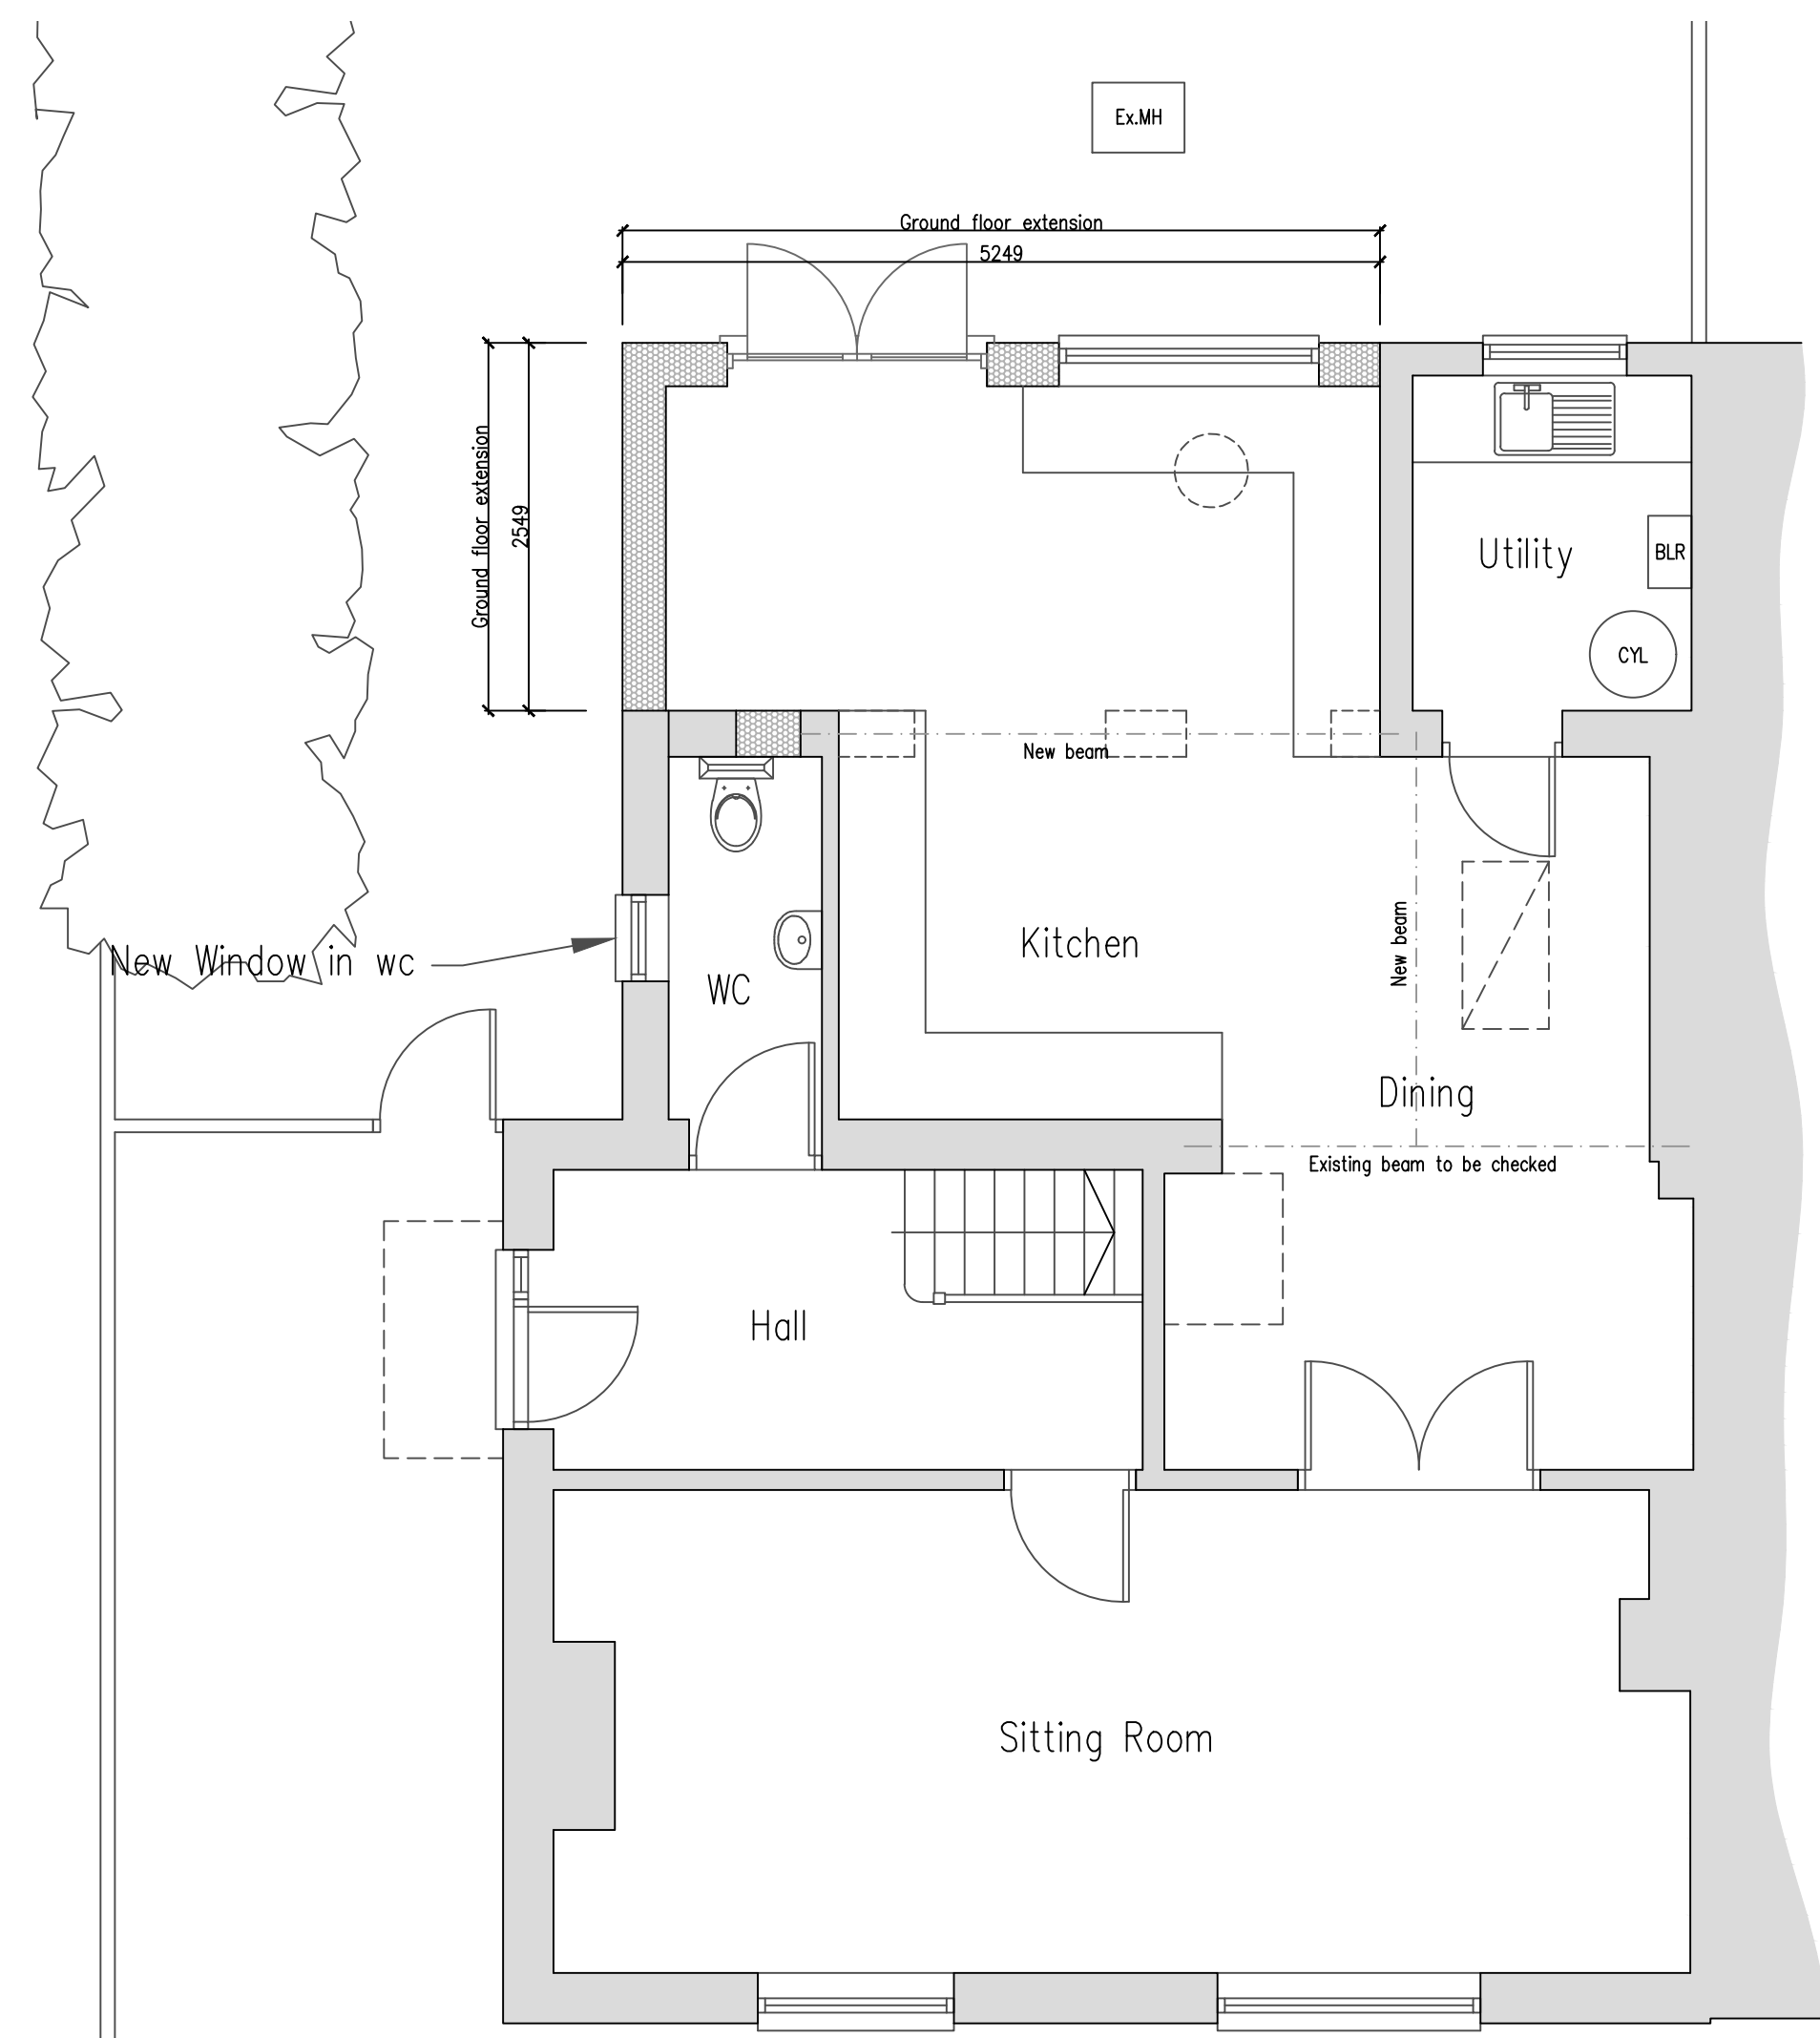
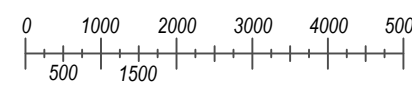


Proposed Elevations  
Scale: 1:100

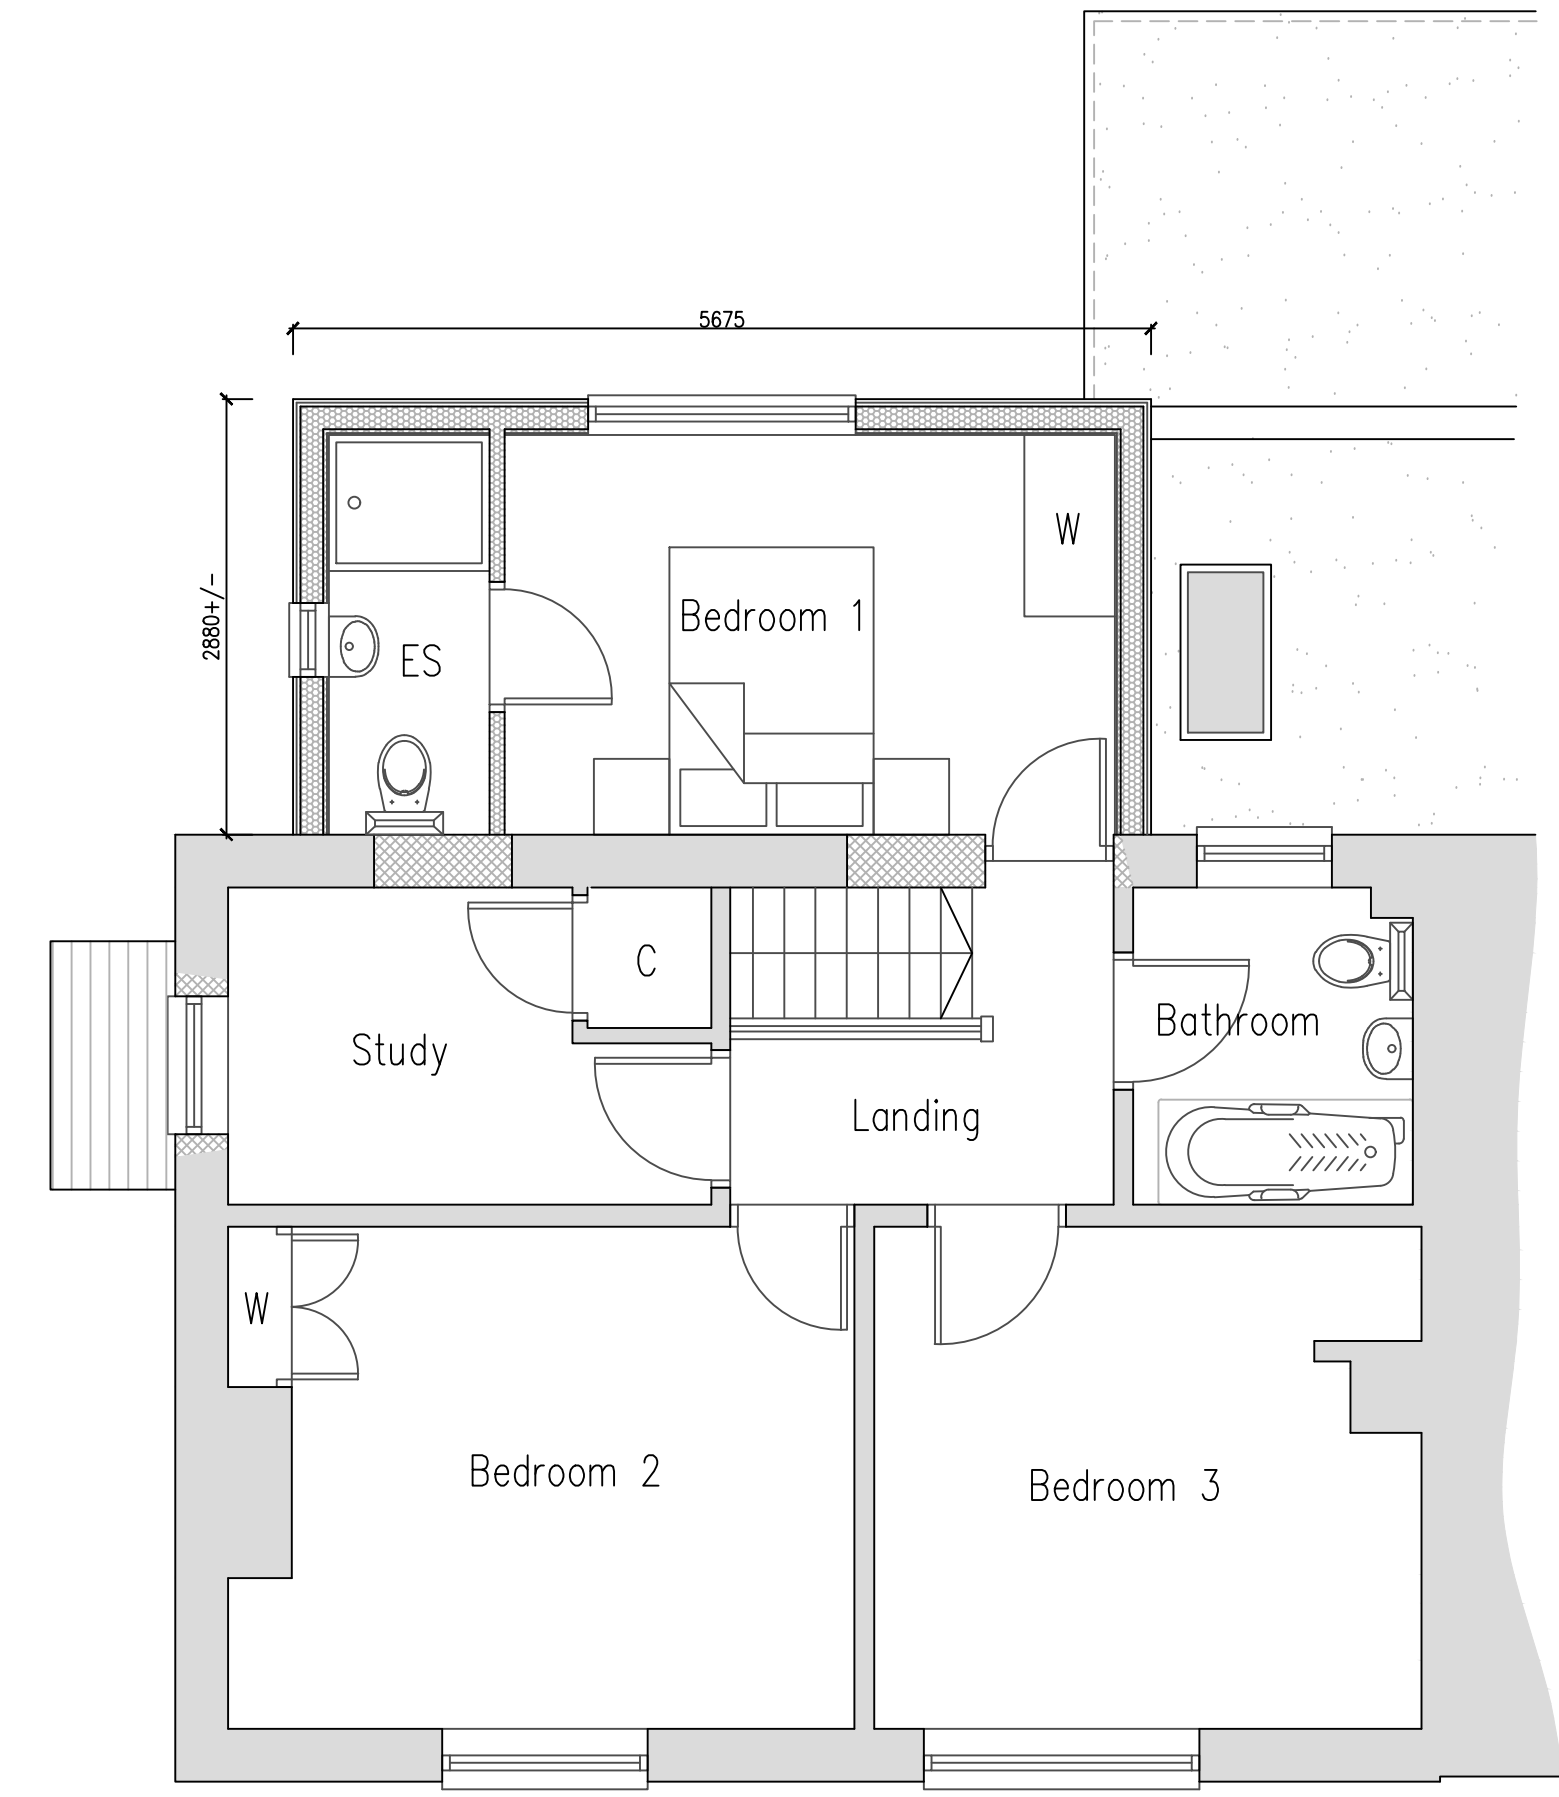

Proposed Ground Floor Plan  
Scale: 1:50

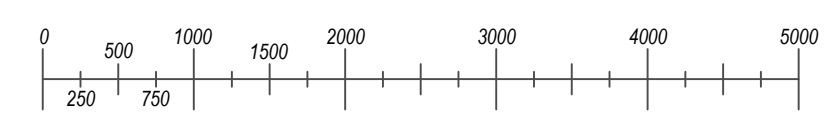

Proposed First Floor Plan  
Scale: 1:50

Proposed Second Floor Plan  
Scale: 1:50

**REVISIONS**  
**A 15.01.2024**  
**REDUCED WIDTH OF REAR DORMER BY 1M**  
**D 05.03.2024**  
**NEW SCHEME, NO LOFT CONVERSION,**  
**ADDED GROUND FLOOR EXTENSION AND A**  
**FEW OTHER TWEAKS**

<b>Tim Moll Architecture</b> Chartered Architect			
JOB 1631		TIM MOLL ARCHITECTURE 36 THE ROYAL HOSPITAL SCHOOL HOLBROOK IP9 2RT M. 07818087280 E. tim@timoll.com	
CLIENTS	<b>MR &amp; MRS Brett</b>		
JOB LOCATION	<b>6 KNIGHTLEY WAY, TUDDENHAM, SUFFOLK, IP6 9BJ</b>		
JOB DESCRIPTION	<b>EXTENSION &amp; ALTERATIONS</b>		
DRAWING	<b>PROPOSED</b>		
DATE	SCALE	DRAWING NUMBER	DRAWN BY
<b>OCTOBER 2023</b>	<b>AS SHOWN @ A1</b>	<b>03 D</b>	<b>MJM</b>
COPYRIGHT TIM MOLL ARCHITECTURE. ALL DIMENSIONS ARE TO BE MEASURED ON SITE AND NOT SCALED FROM THIS DRAWING.			