





Front Elevation



Side Elevation

Rear Elevation

Existing Elevations
Scale: 1:100

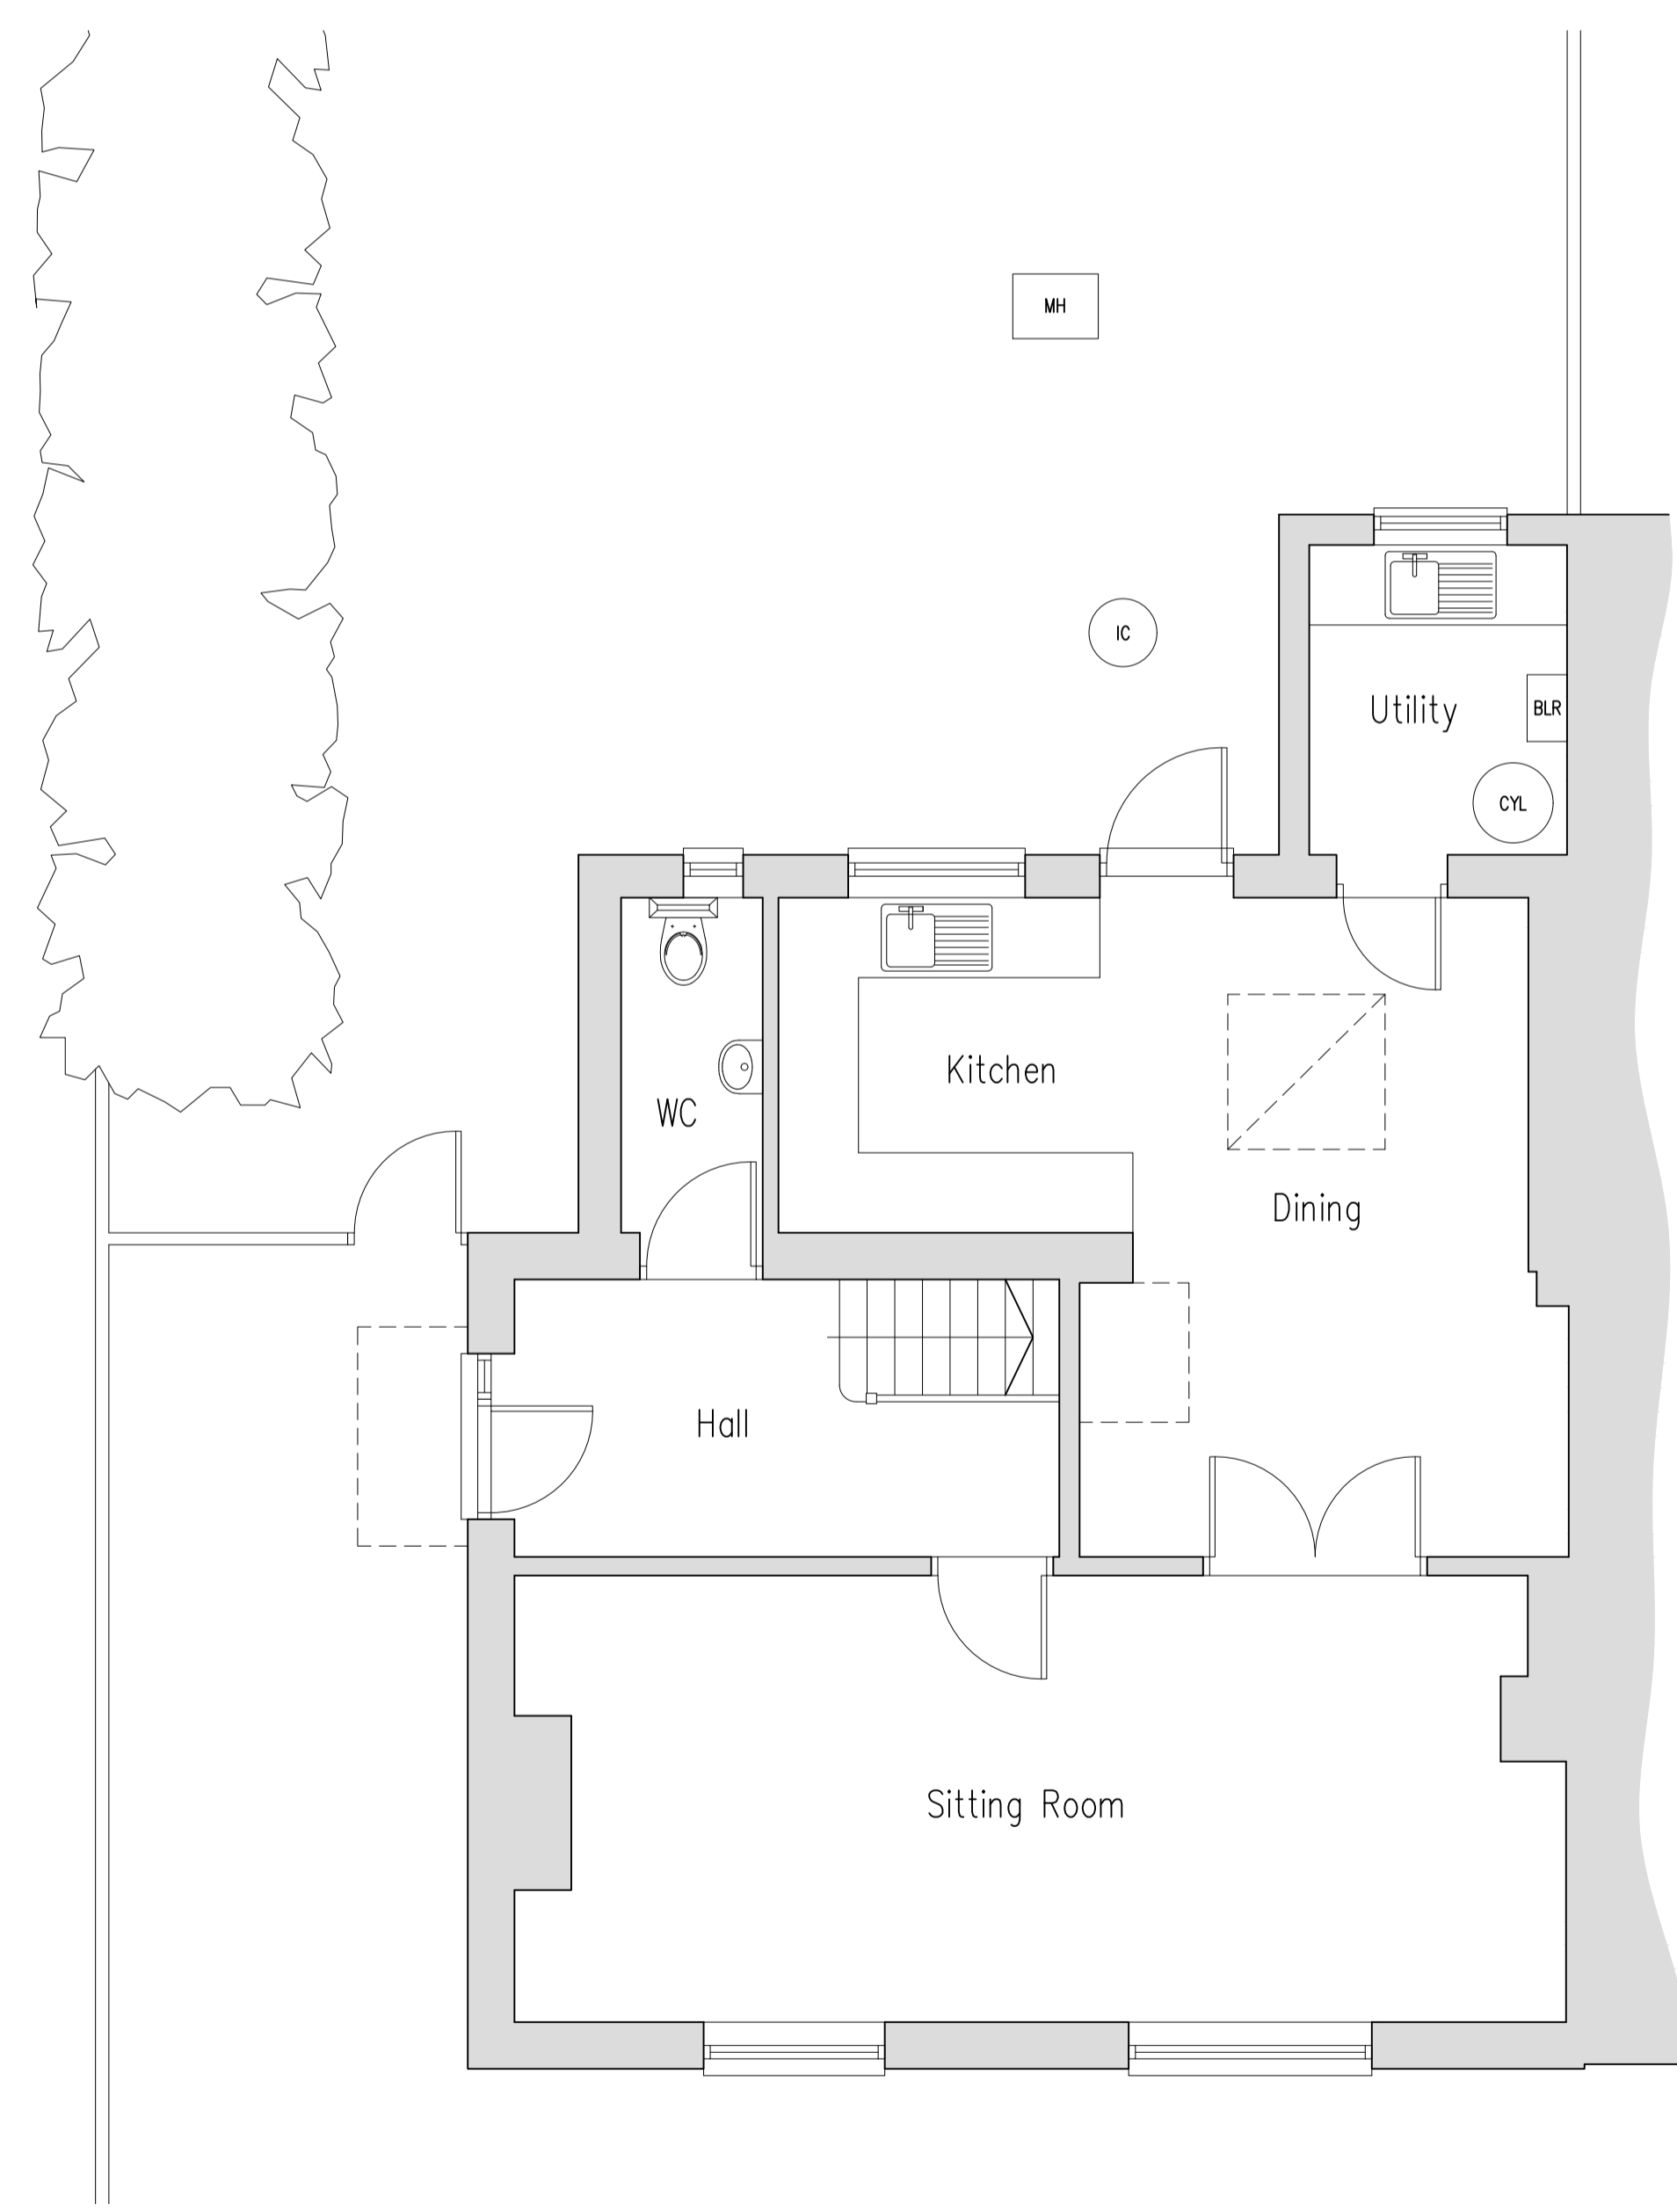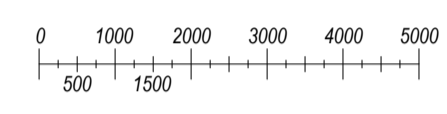

Existing Ground Floor Plan
Scale: 1:50

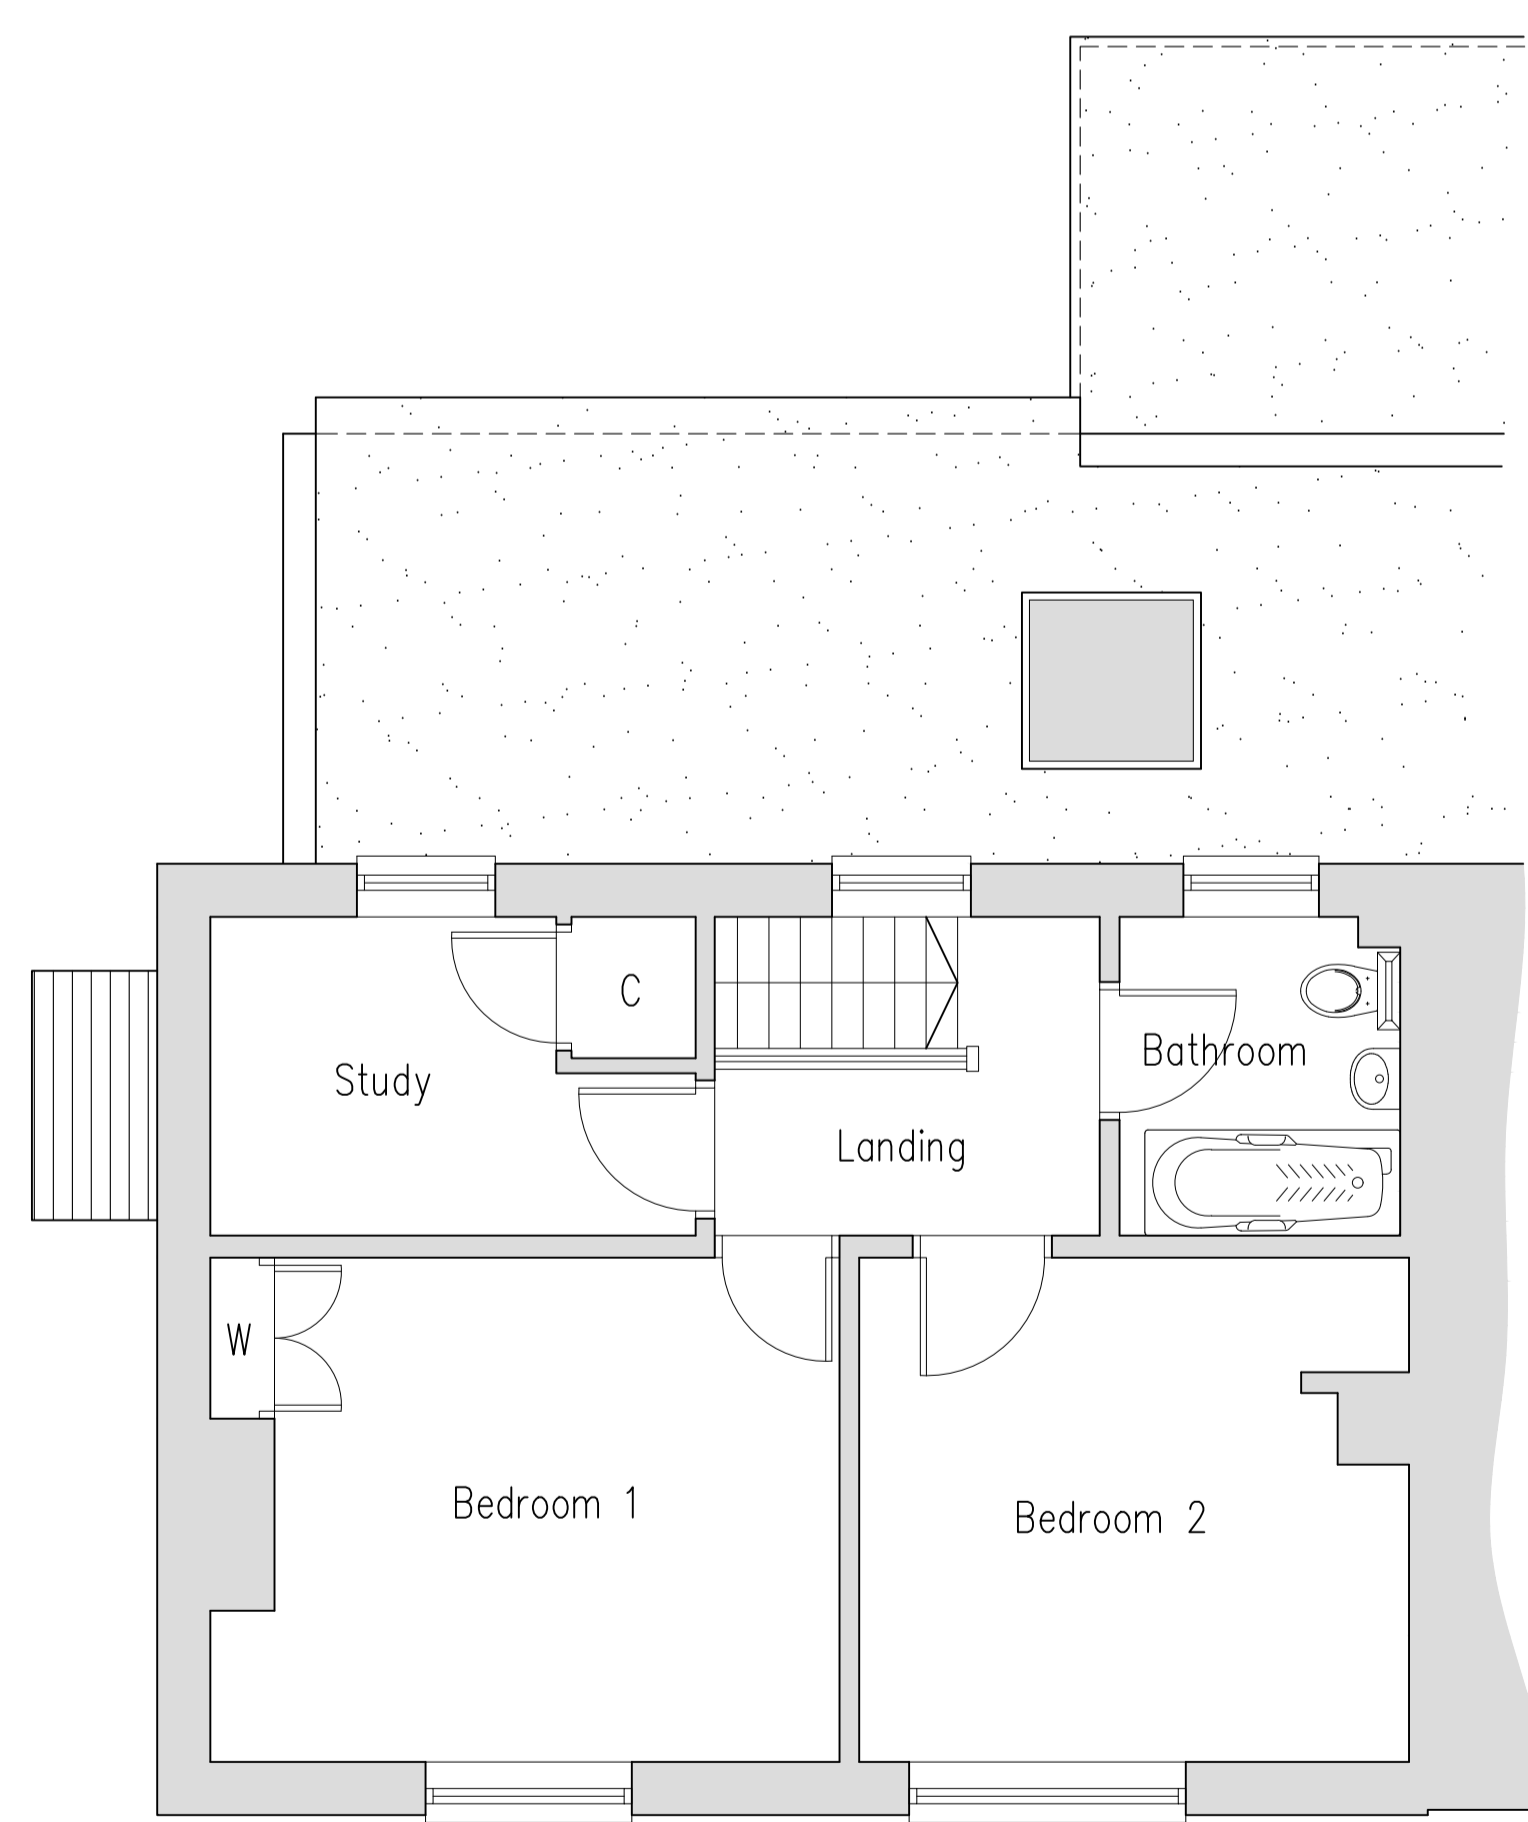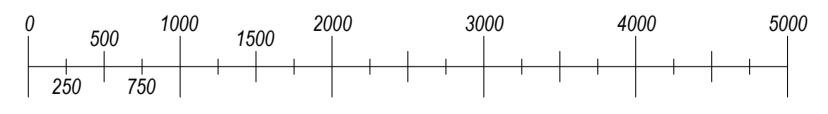

Existing First Floor Plan
Scale: 1:50

Tim Moll Architecture
Chartered Architect

JOB 1631

TIM MOLL ARCHITECTURE
36 THE ROYAL HOSPITAL SCHOOL
HOLBROOK IP9 2RT
M. 07818087280
E. tim@timmoll.com

CLIENTS	MR & MRS Brett		
JOB LOCATION	6 KNIGHTLEY WAY, TUDDENHAM, SUFFOLK, IP6 9BJ		
JOB DESCRIPTION	EXTENSION & ALTERATIONS		
DRAWING	EXISTING		
DATE	SCALE	DRAWING NUMBER	DRAWN BY
SEPTEMBER 2023	AS SHOWN @ A1	.01A	MJM