


REVISIONS

PROJECT
34 Newton Road, W2 5LT
DRAWING TITLE
FIRST FLOOR PLAN AS EXISTING
DATE
SEPTEMBER 2023
SCALE
1:50 @A3



REVISION C

PROJECT DRAWING NO. 104

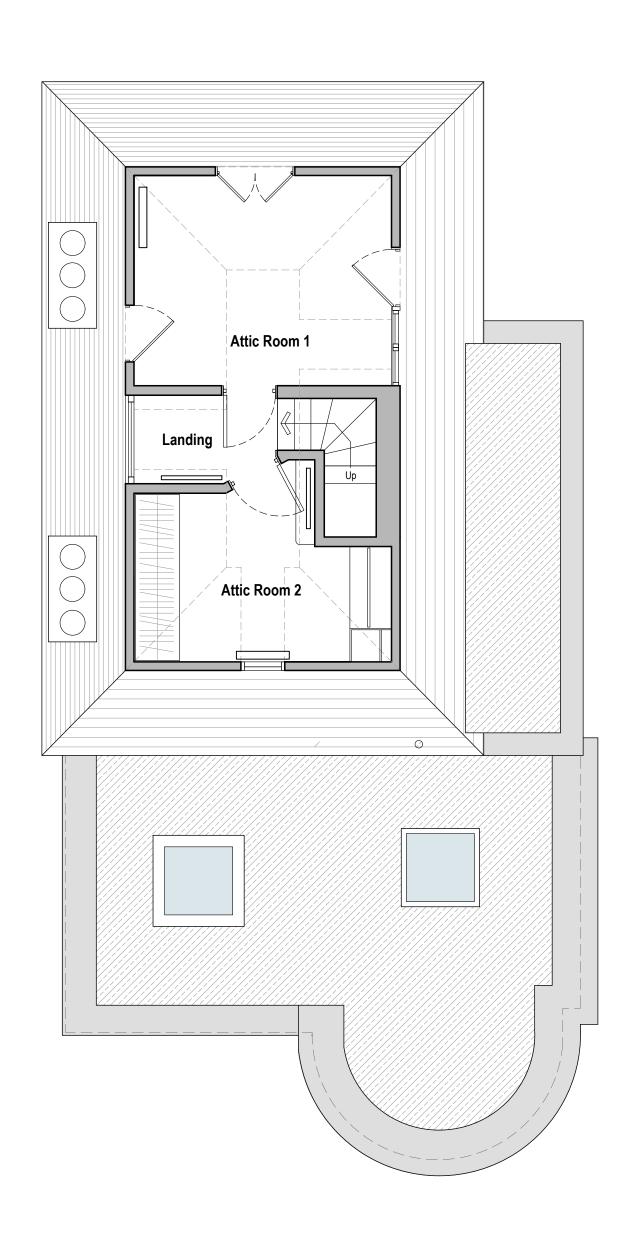




REVISIONS

PROJECT
34 Newton Road, W2 5LT
DRAWING TITLE
SECOND FLOOR PLAN AS EXISTING
DATE
SEPTEMBER 2023
SCALE

1:50 @A3



PROJECT DRAWING NO. REVISION 674 105 C

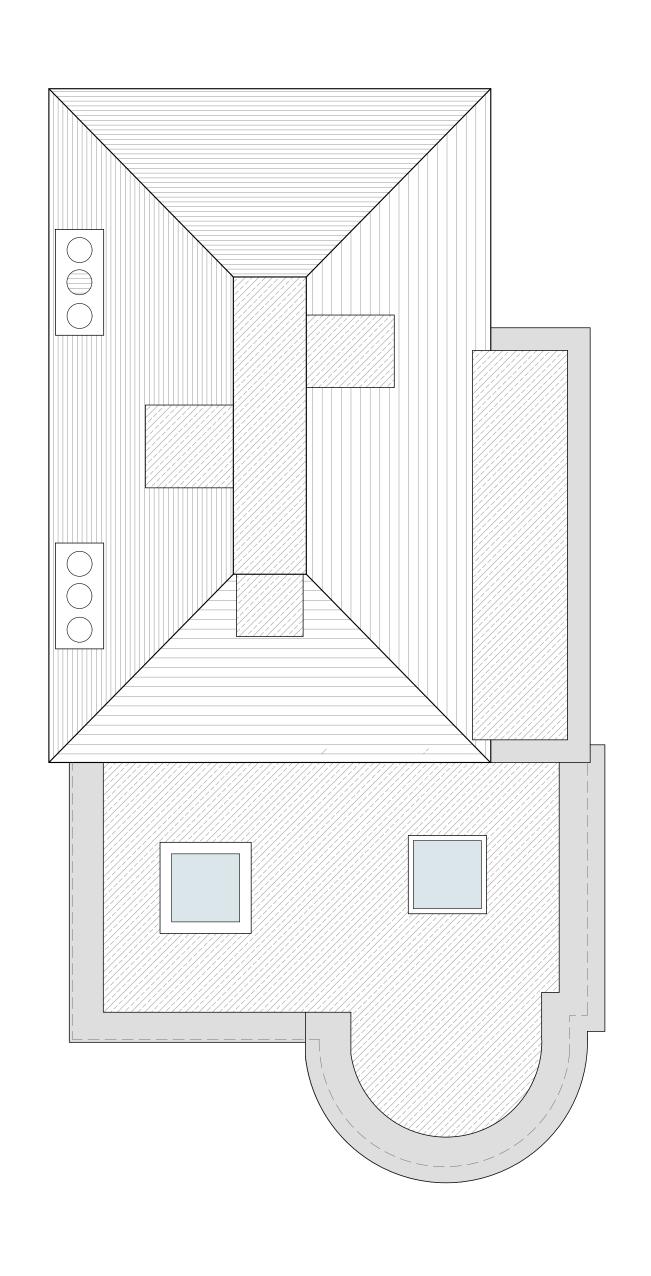




REVISIONS

PROJECT 34 Newton Road, W2 5LT DRAWING TITLE ROOF PLAN AS EXISTING DATE SEPTEMBER 2023 SCALE 1:50 @A3



DRAWING NO. 106



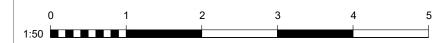


REVISIONS

PROJECT
34 Newton Road, W2 5LT
DRAWING TITLE
FRONT ELEVATION AS EXISTING
DATE
SEPTEMBER 2023
SCALE
1:50 @A3



PROJECT DRAWING NO. REVISION C



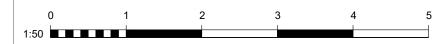

REVISIONS

PROJECT
34 Newton Road, W2 5LT
DRAWING TITLE
REAR ELEVATION AS EXISTING
DATE
SEPTEMBER 2023
SCALE
1:50 @A3



PROJECT DRAWING NO. REVISION 674 108 C

