


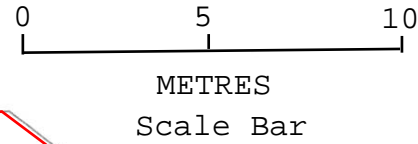


Michael Glover LLP, Chartered Surveyors
 Tel: 01482-863747.
 Reproduced from the Ordnance Survey
 Map. Crown Copyright.
 Licence Number :ES 100003879

Quarryside Farm, Main Street,
 Skidby. Use of Swimming Pool.
 Planning Ref: 23/03696/PLF
 Car Parking Space Layout
 on OS Base.
 Scale: 1:200 @ A4 Portrait.



SUPPLEMENTARY SITE PLAN
 EXTRACT SHOWING PARKING
 SPACES AND BOUNDARY
 TREATMENTS.

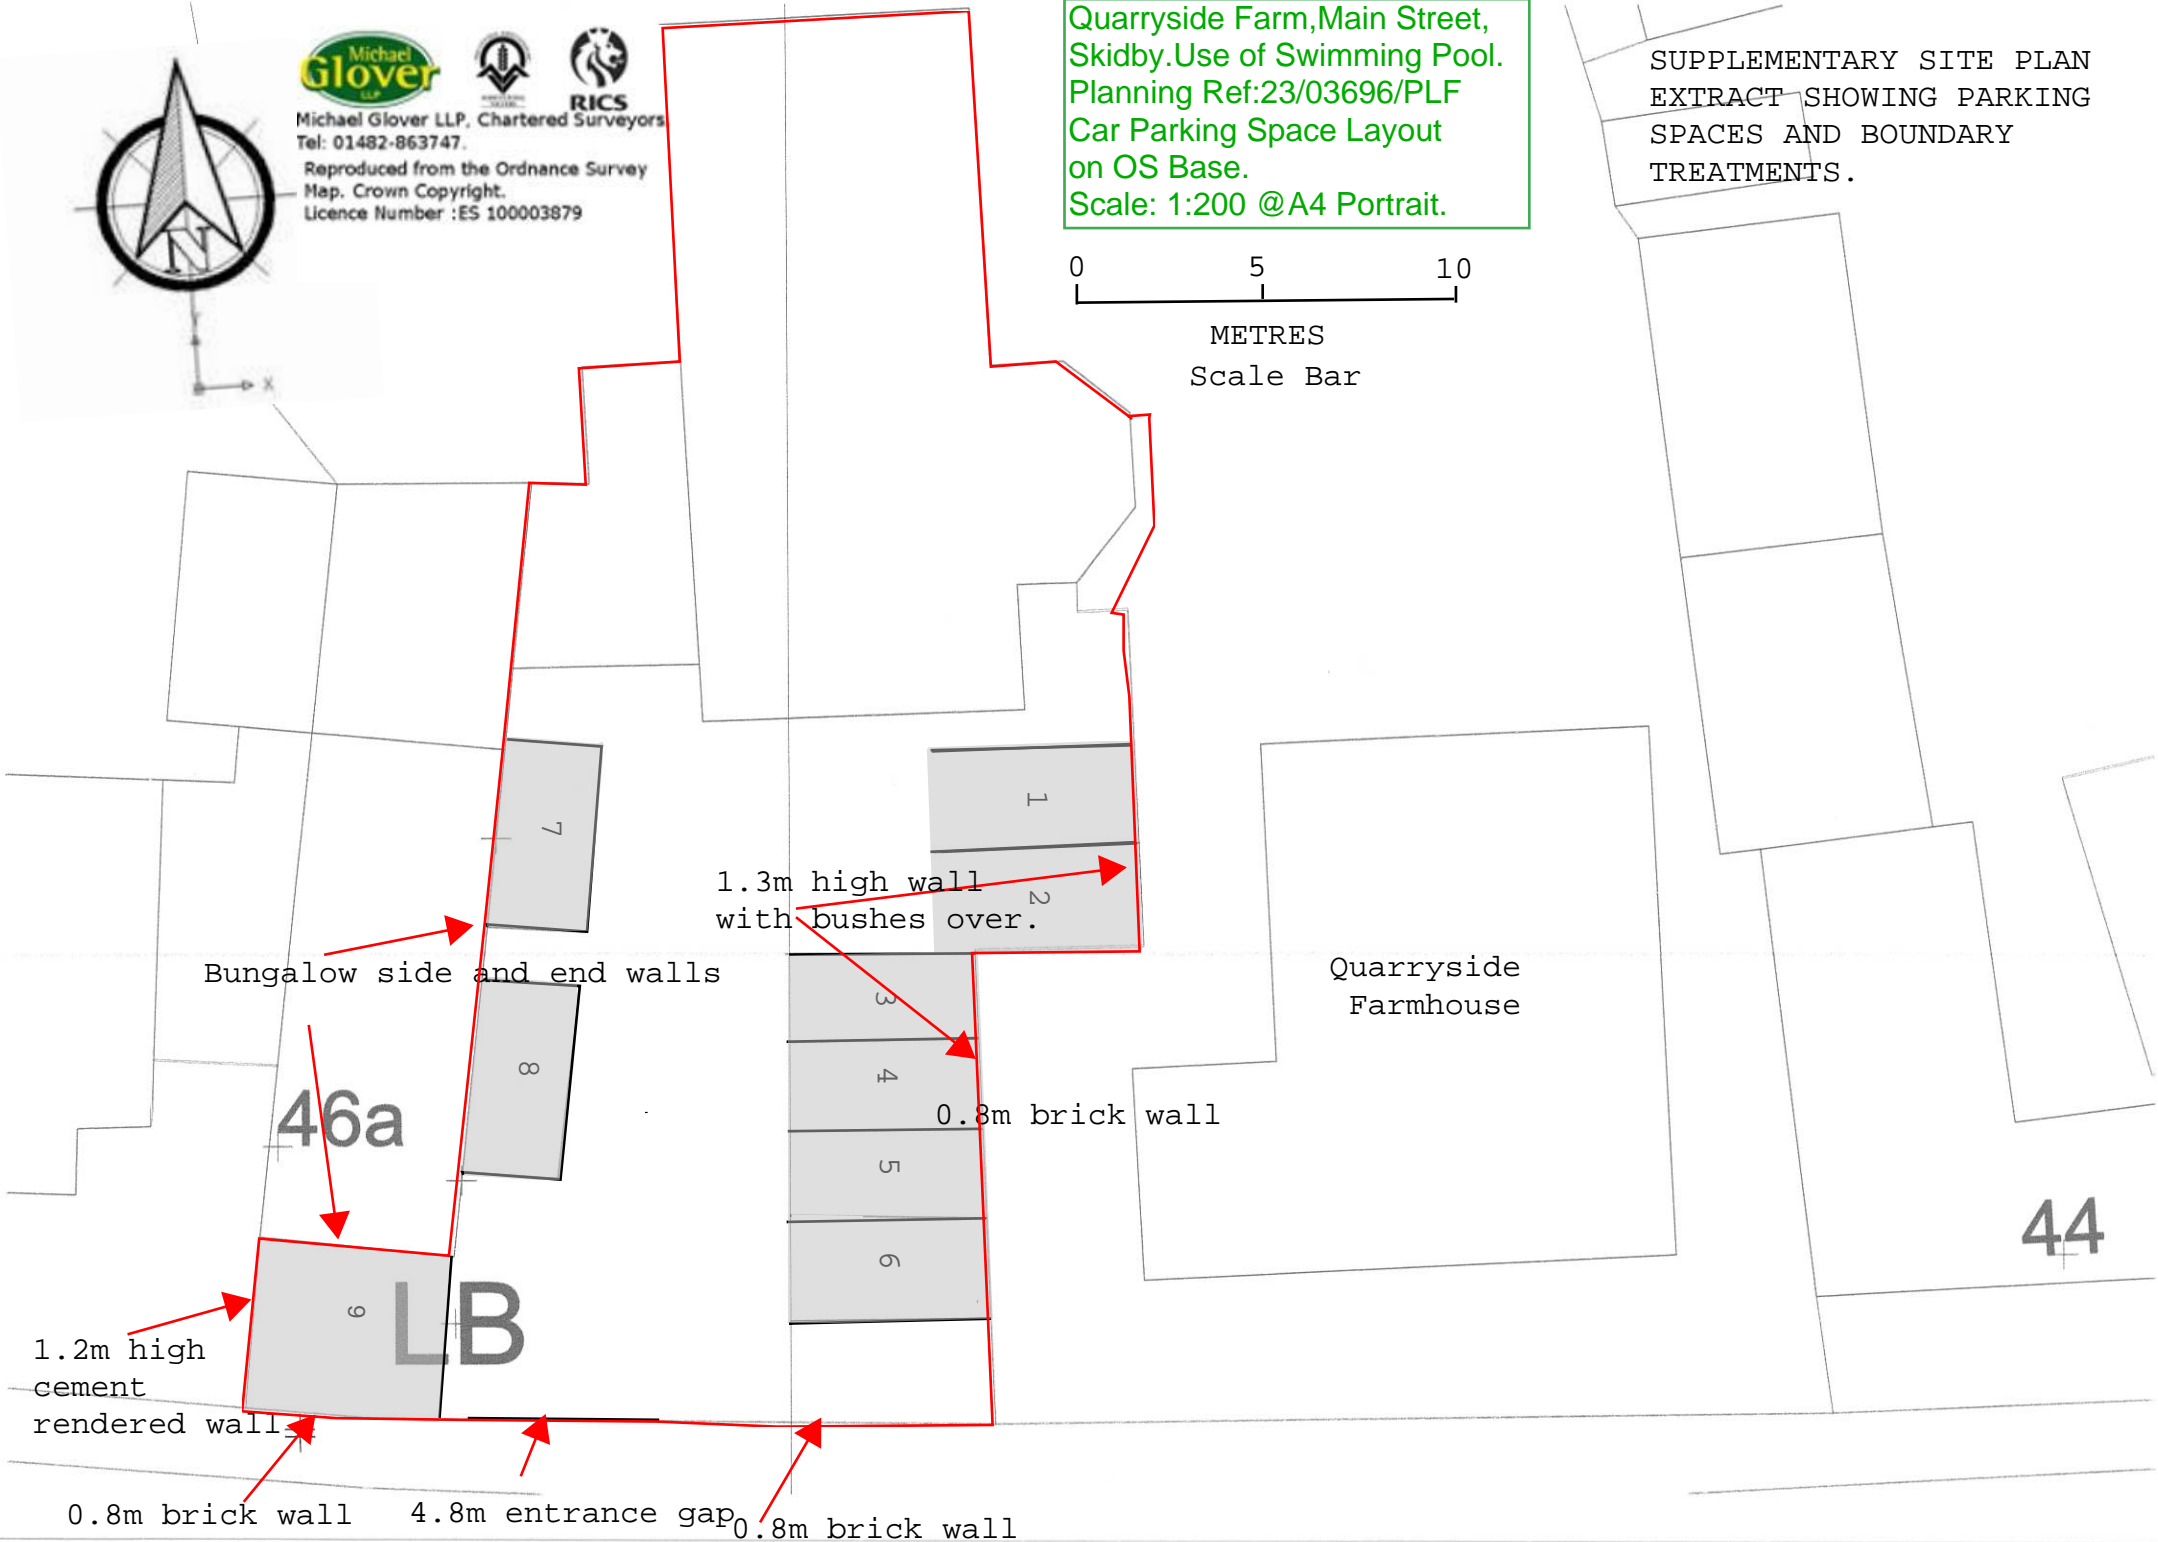

Bungalow side and end walls

1.3m high wall
 with bushes over.

Quarryside
 Farmhouse

0.8m brick wall

44

46a

LB

1.2m high
 cement
 rendered wall

0.8m brick wall 4.8m entrance gap 0.8m brick wall