





This drawing is Copyright of MARLIN Design Ltd. Copying of this drawing is only permitted by the client for the sole purpose, and in direct connection with, the work as outlined in the brief.

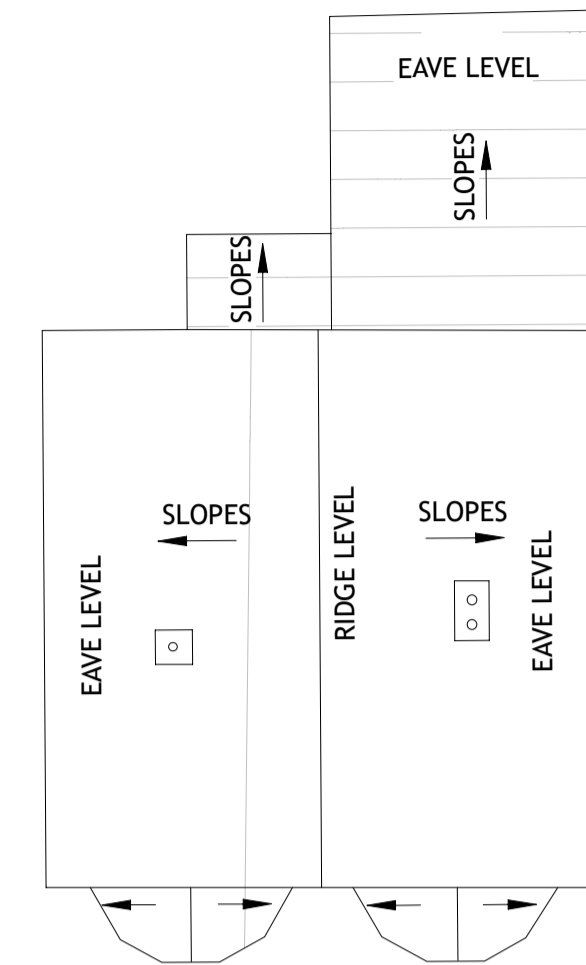



ROOF PLAN

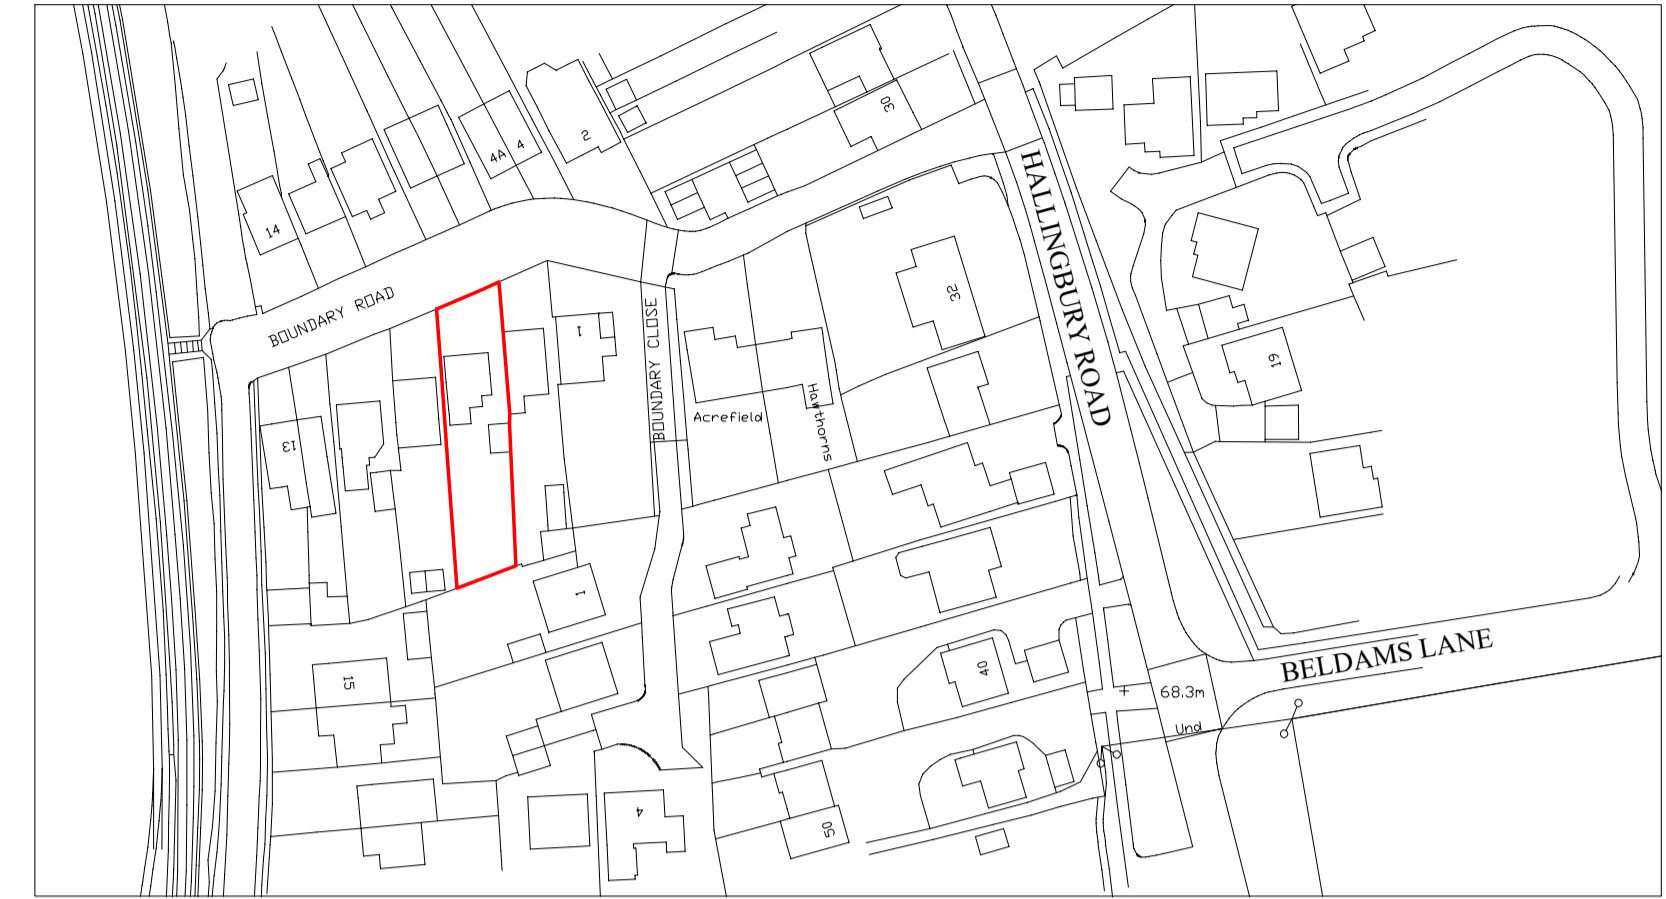


LOCATION PLAN

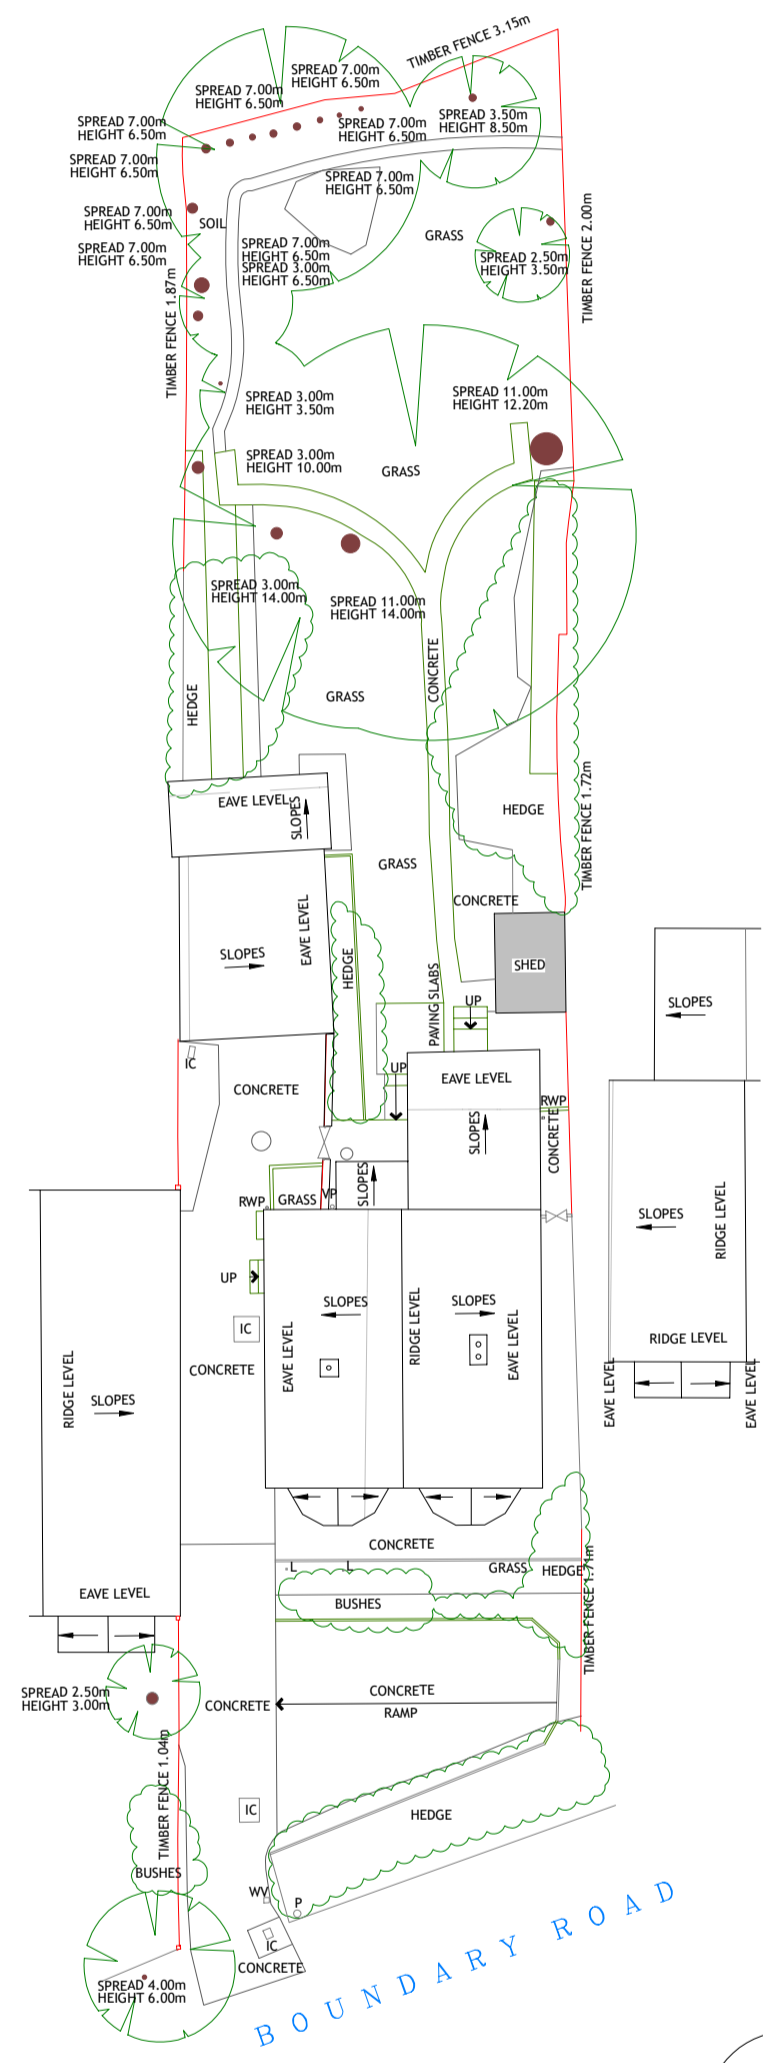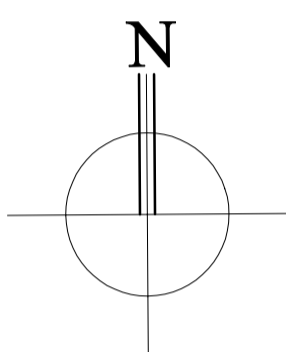



BLOCK PLAN

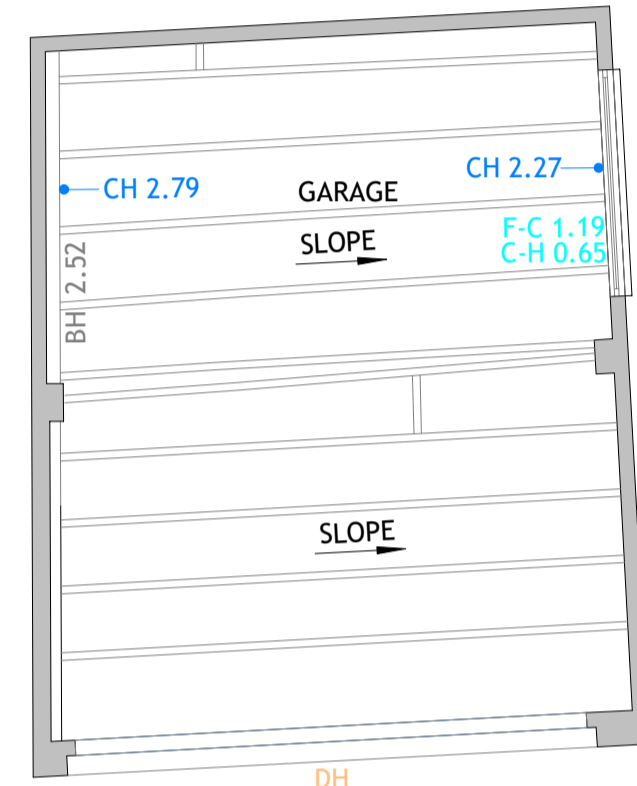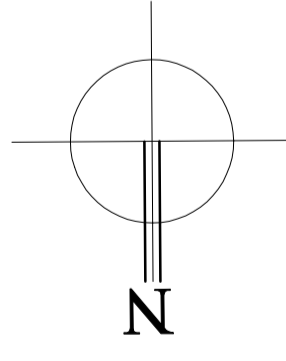


Garage

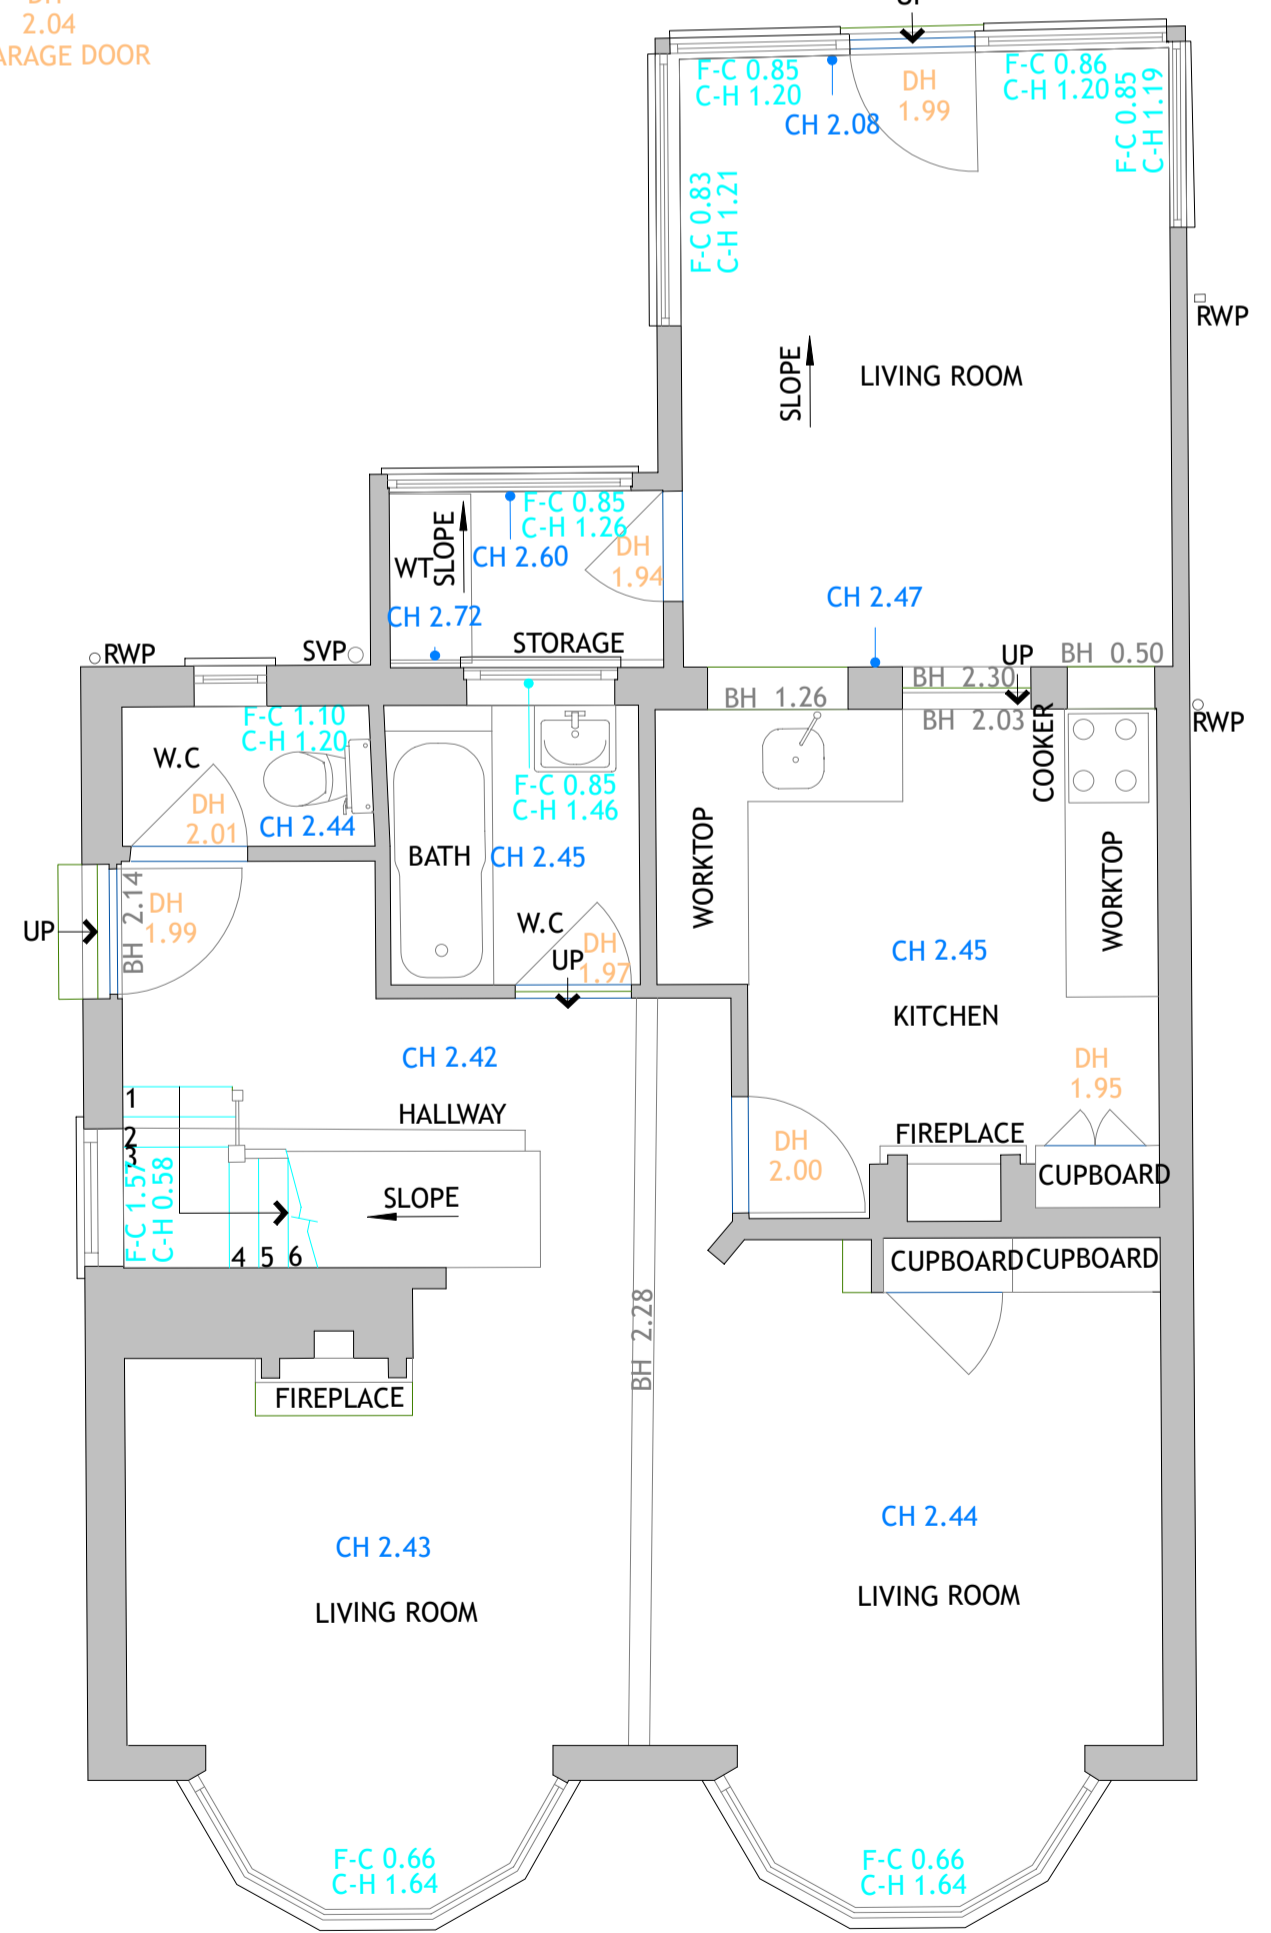

GROUND FLOOR PLAN

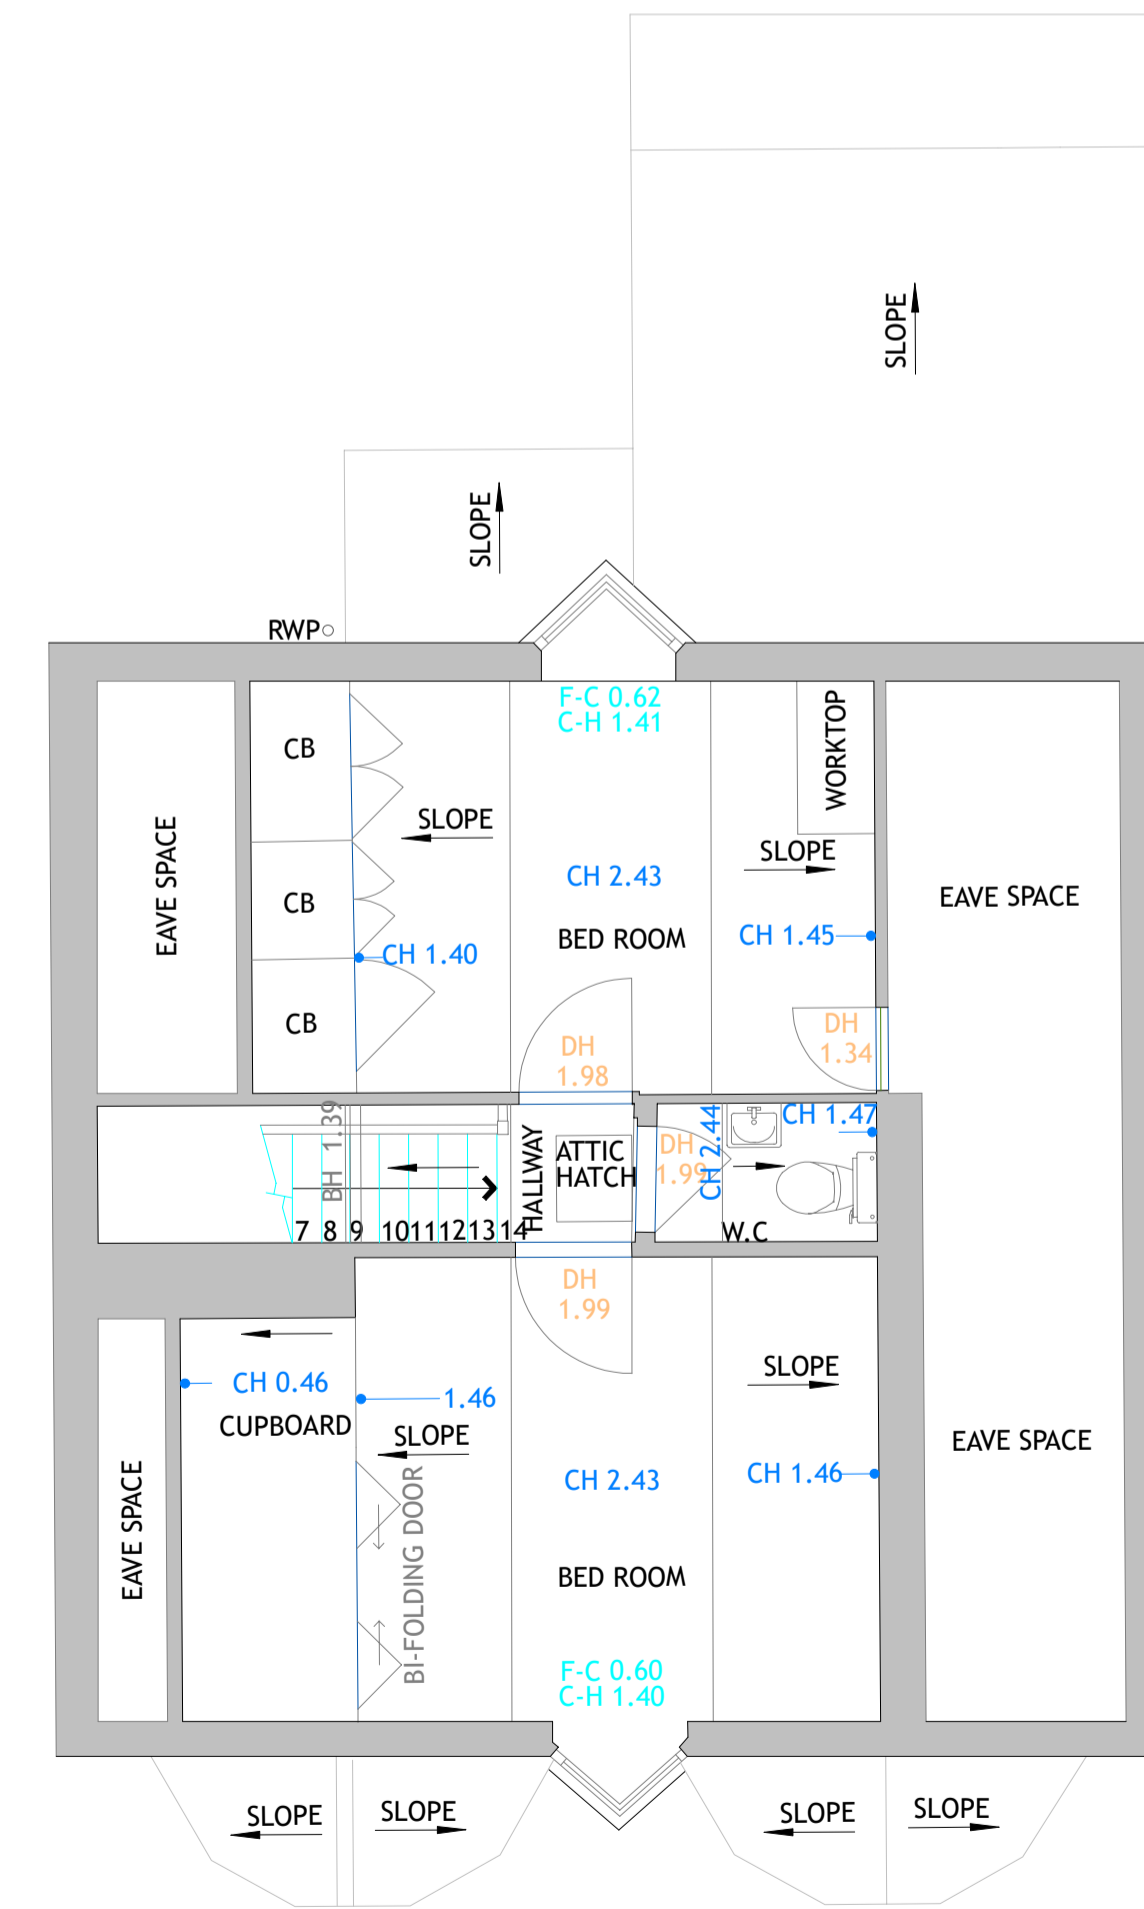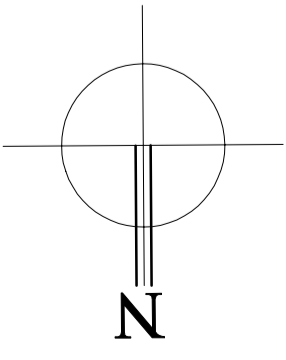

FIRST FLOOR PLAN

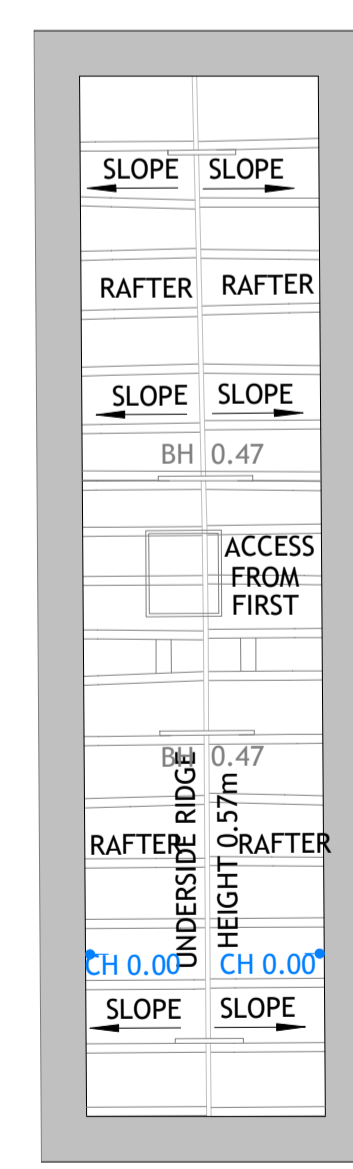

ATTIC PLAN

Rev	Description	Date
-----	-------------	------

Project title:

**5 BOUNDARY ROAD,
BISHOP'S STORTFORD,
HERTS
CM23 5LE**

Drawing title:

EXISTING LAYOUTS

Date: FEB 2022	Project No: 596
Scale: 1:50/1:100/1:200 & 1:1250 @ A1	Drawing No: 001

01279 933039 | 0207 1183039 | 01438 530039
W: www.marlin-design.co.uk

