



Ordnance Survey
UKmapcentre.com




Serial number: 282057
© Crown copyright and database right 2024
Ordnance Survey licence AC0000848283
Reproduction in whole or in part is prohibited
without the prior permission of Ordnance Survey.

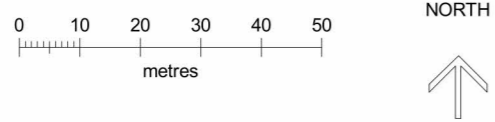


1 LOCATION PLAN
1 : 1250

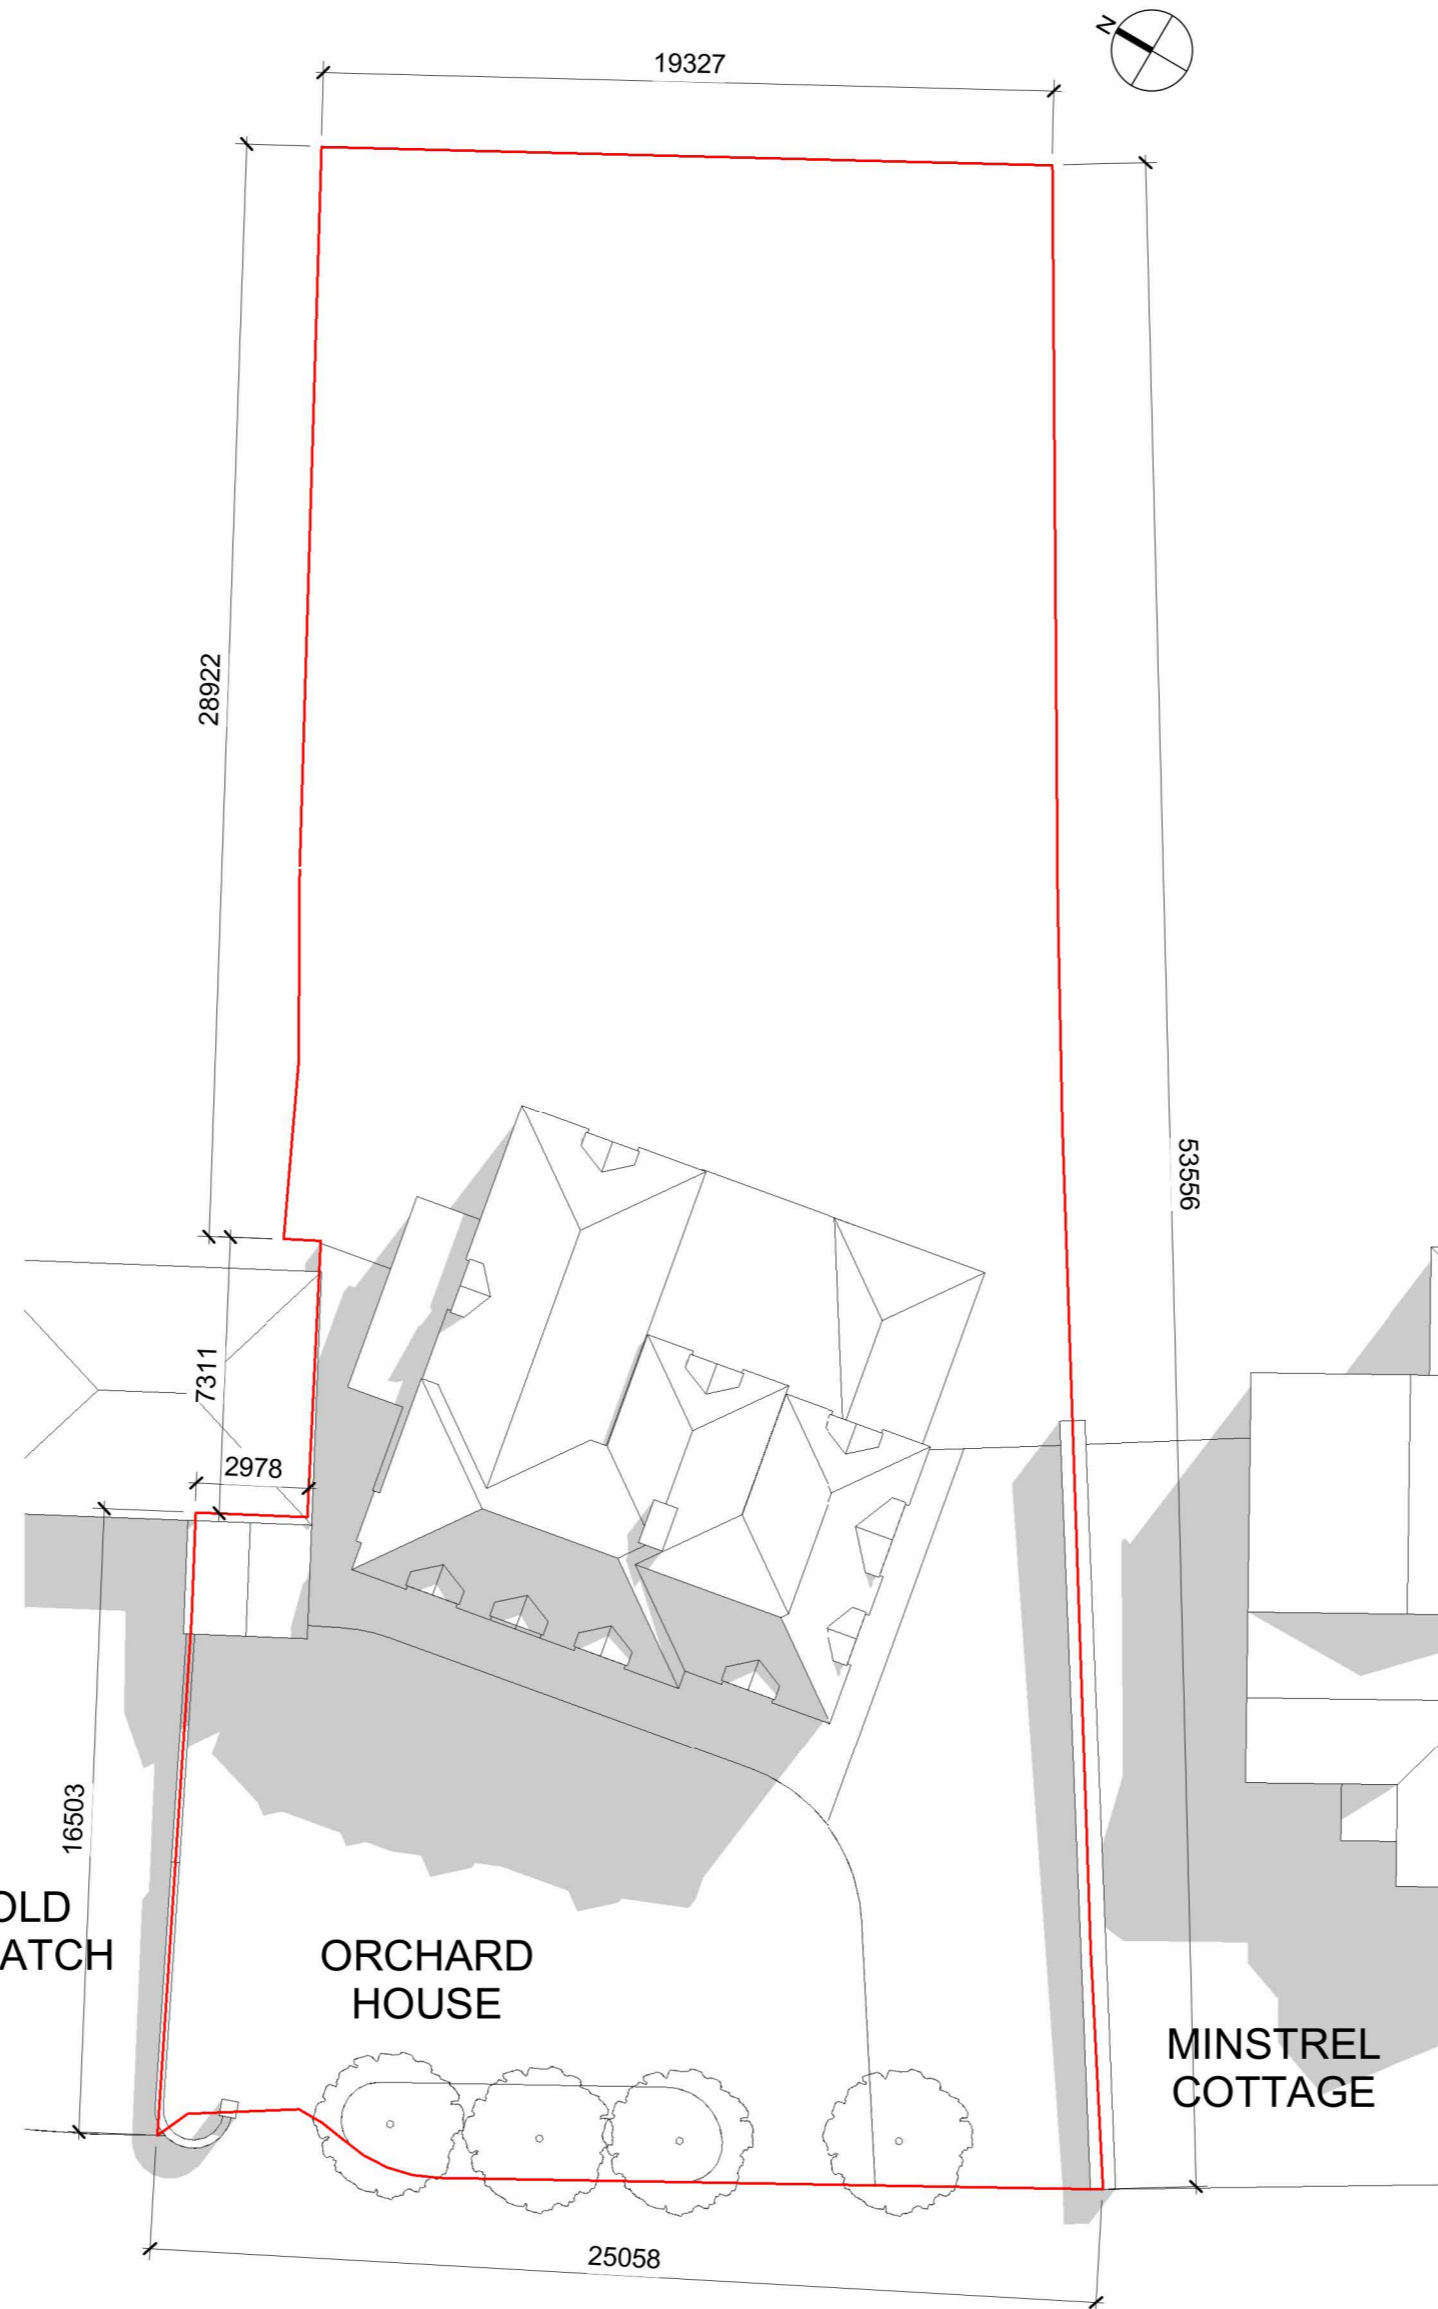

2 EXISTING
1 : 200

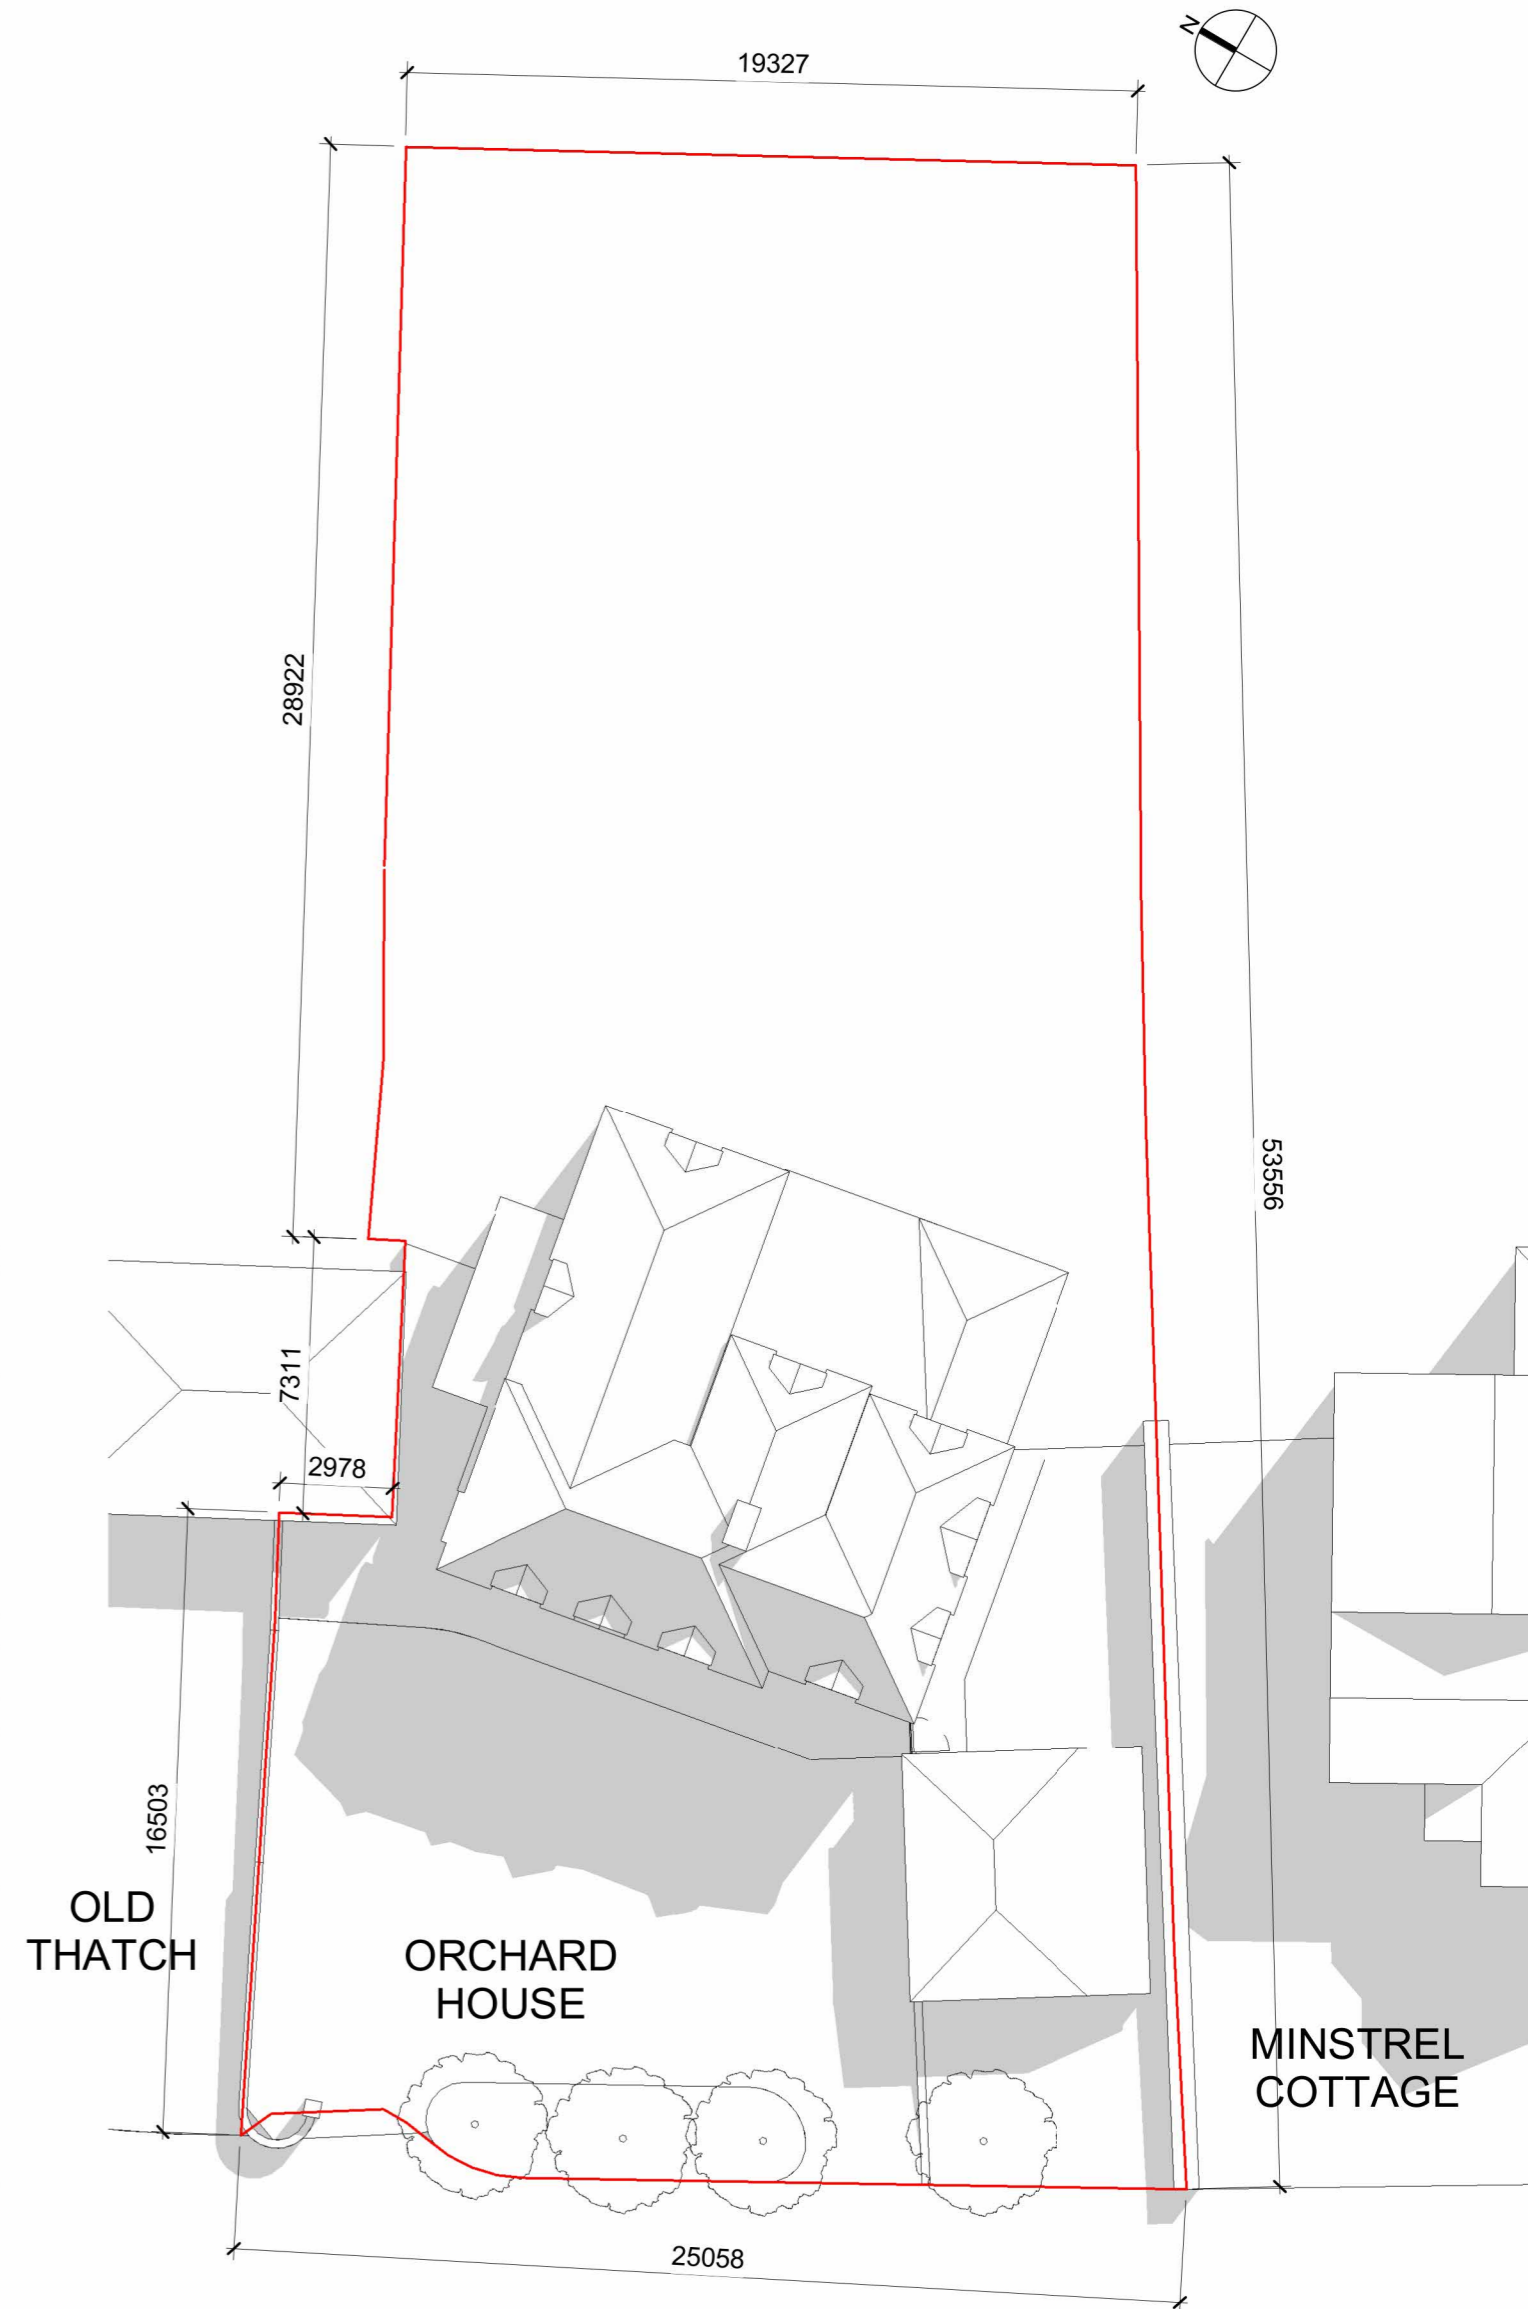

3 PROPOSED
1 : 200

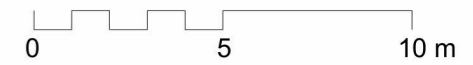

David Blanco Associates

91C Penton Place, London SE17 3JR
+44 (0) 7917852373 E: info@davidblanco.co.uk

COPYRIGHT: David Blanco Associates Ltd reserves all rights to these drawings, design and/or any other data contained herein. No part of the drawings, designs and/or other data contained herein may be reproduced, modified, transmitted or used in any form by any means for any purpose without the prior written consent of DBA Ltd other than for the sole purpose for which such drawings, design and/or other data are provided.

DIMENSIONS: Contractors shall work from figured dimensions only. Contractors must check all dimensions on site. Discrepancies must be reported immediately to the architect for clarification before proceeding on relevant work.

Rev.	Date	Comment	By

Notes:

Orchard House, Westmill
Buntingford SG9 9LL

Project:
PROPOSED FRONT GARAGE

Drawing
LOCATION PLAN & SITE PLANS

Project No.	Stage	Drawing No.	Revision
UK129	2	A100	

Scale	Date	Drawn By	Checked By
As indicated@A2	11.03.24	DB	DB