




**SOUTH ELEVATION**

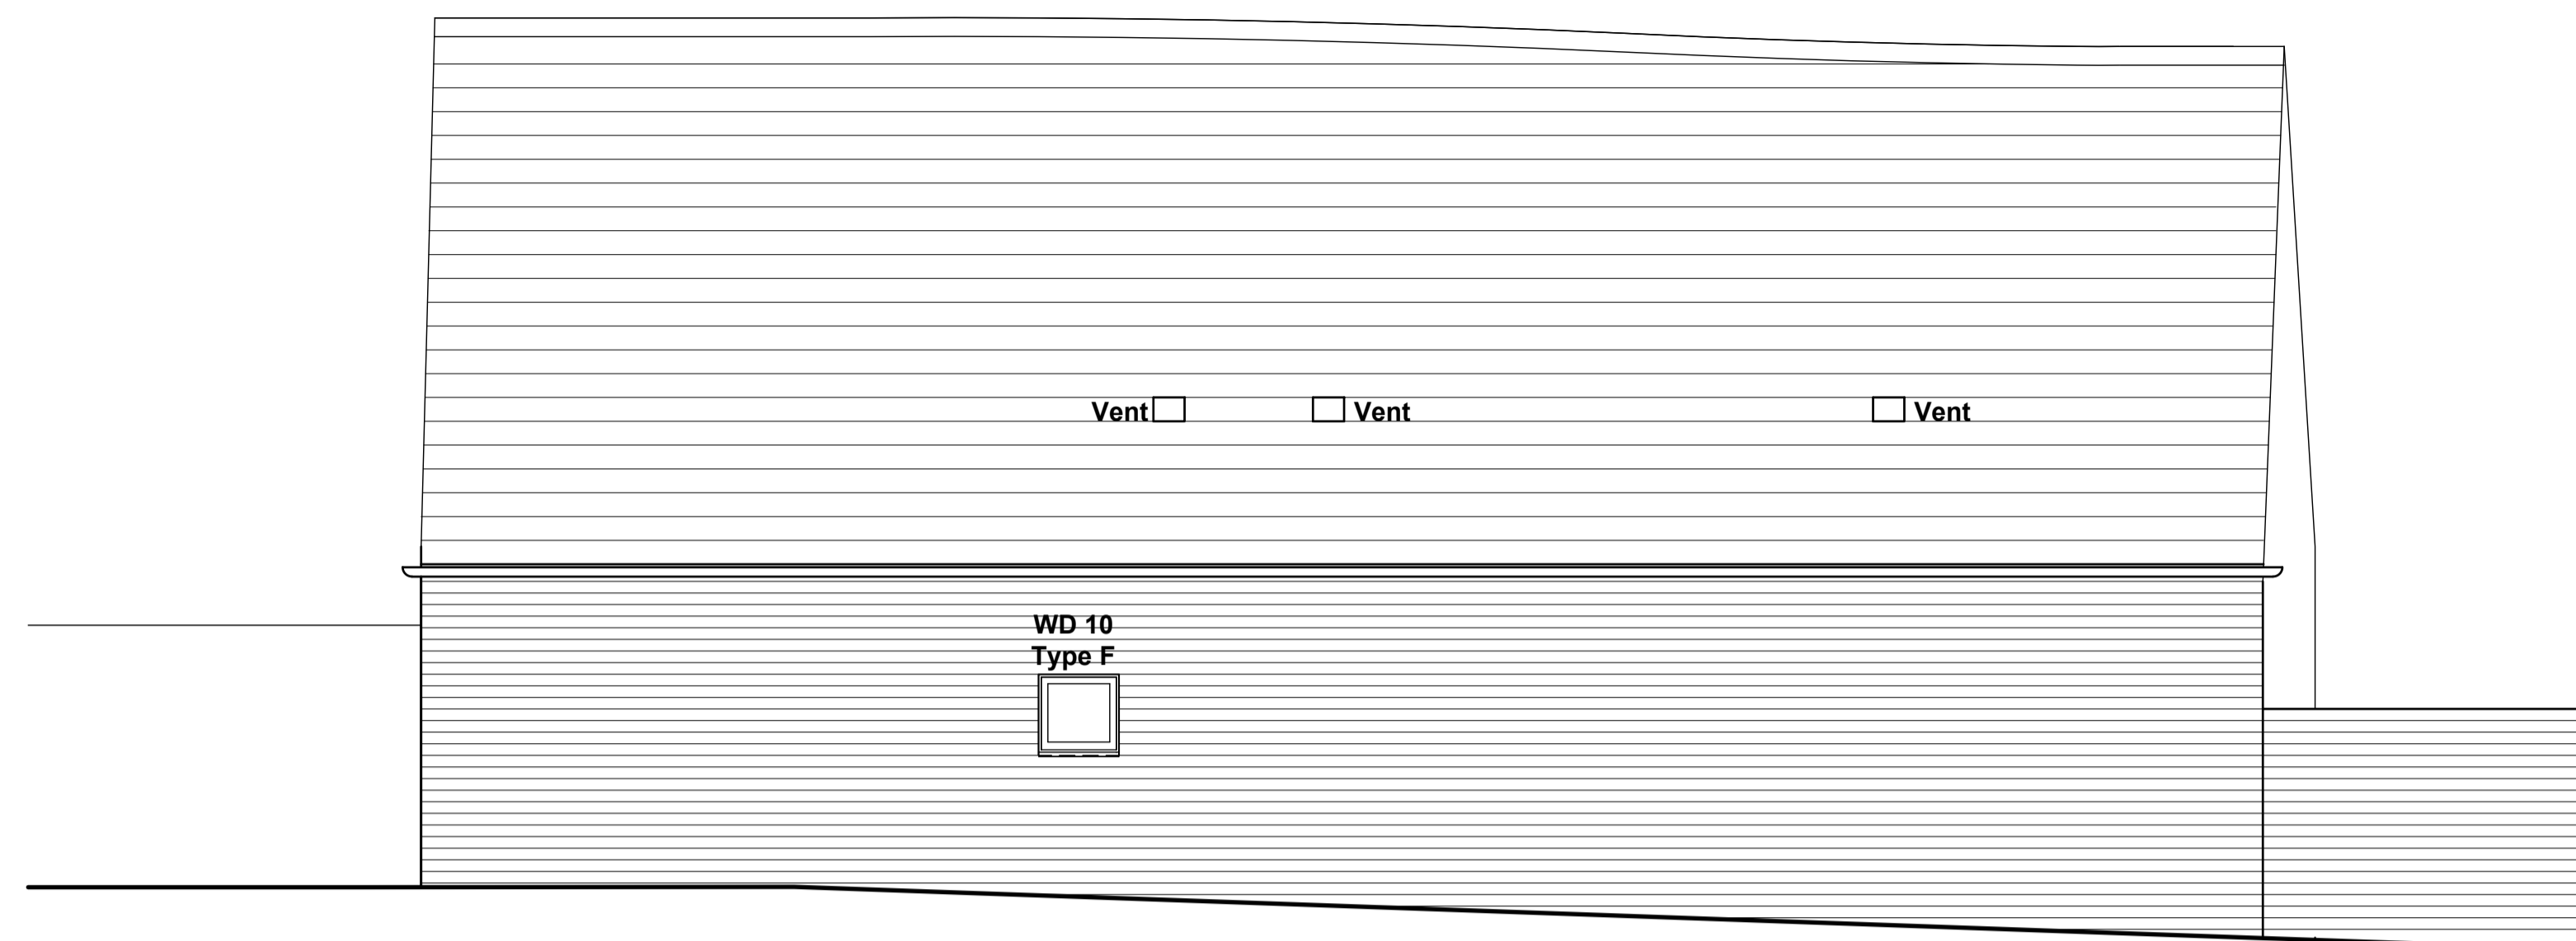

**WEST ELEVATION**

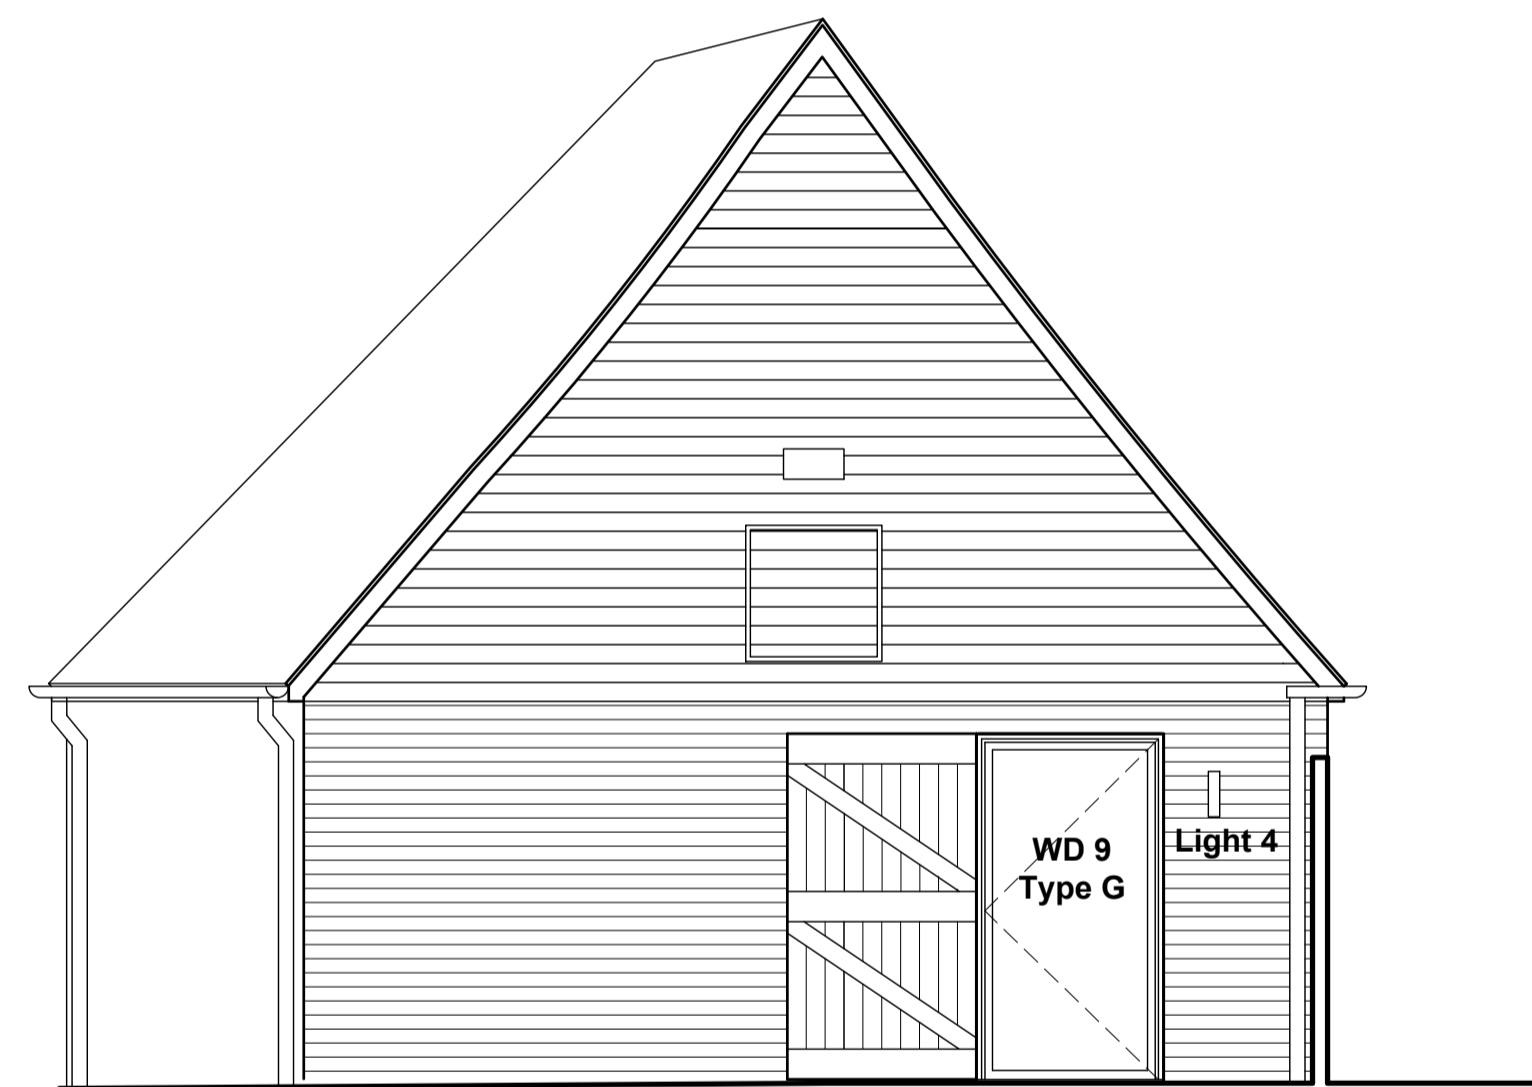

**NORTH ELEVATION**

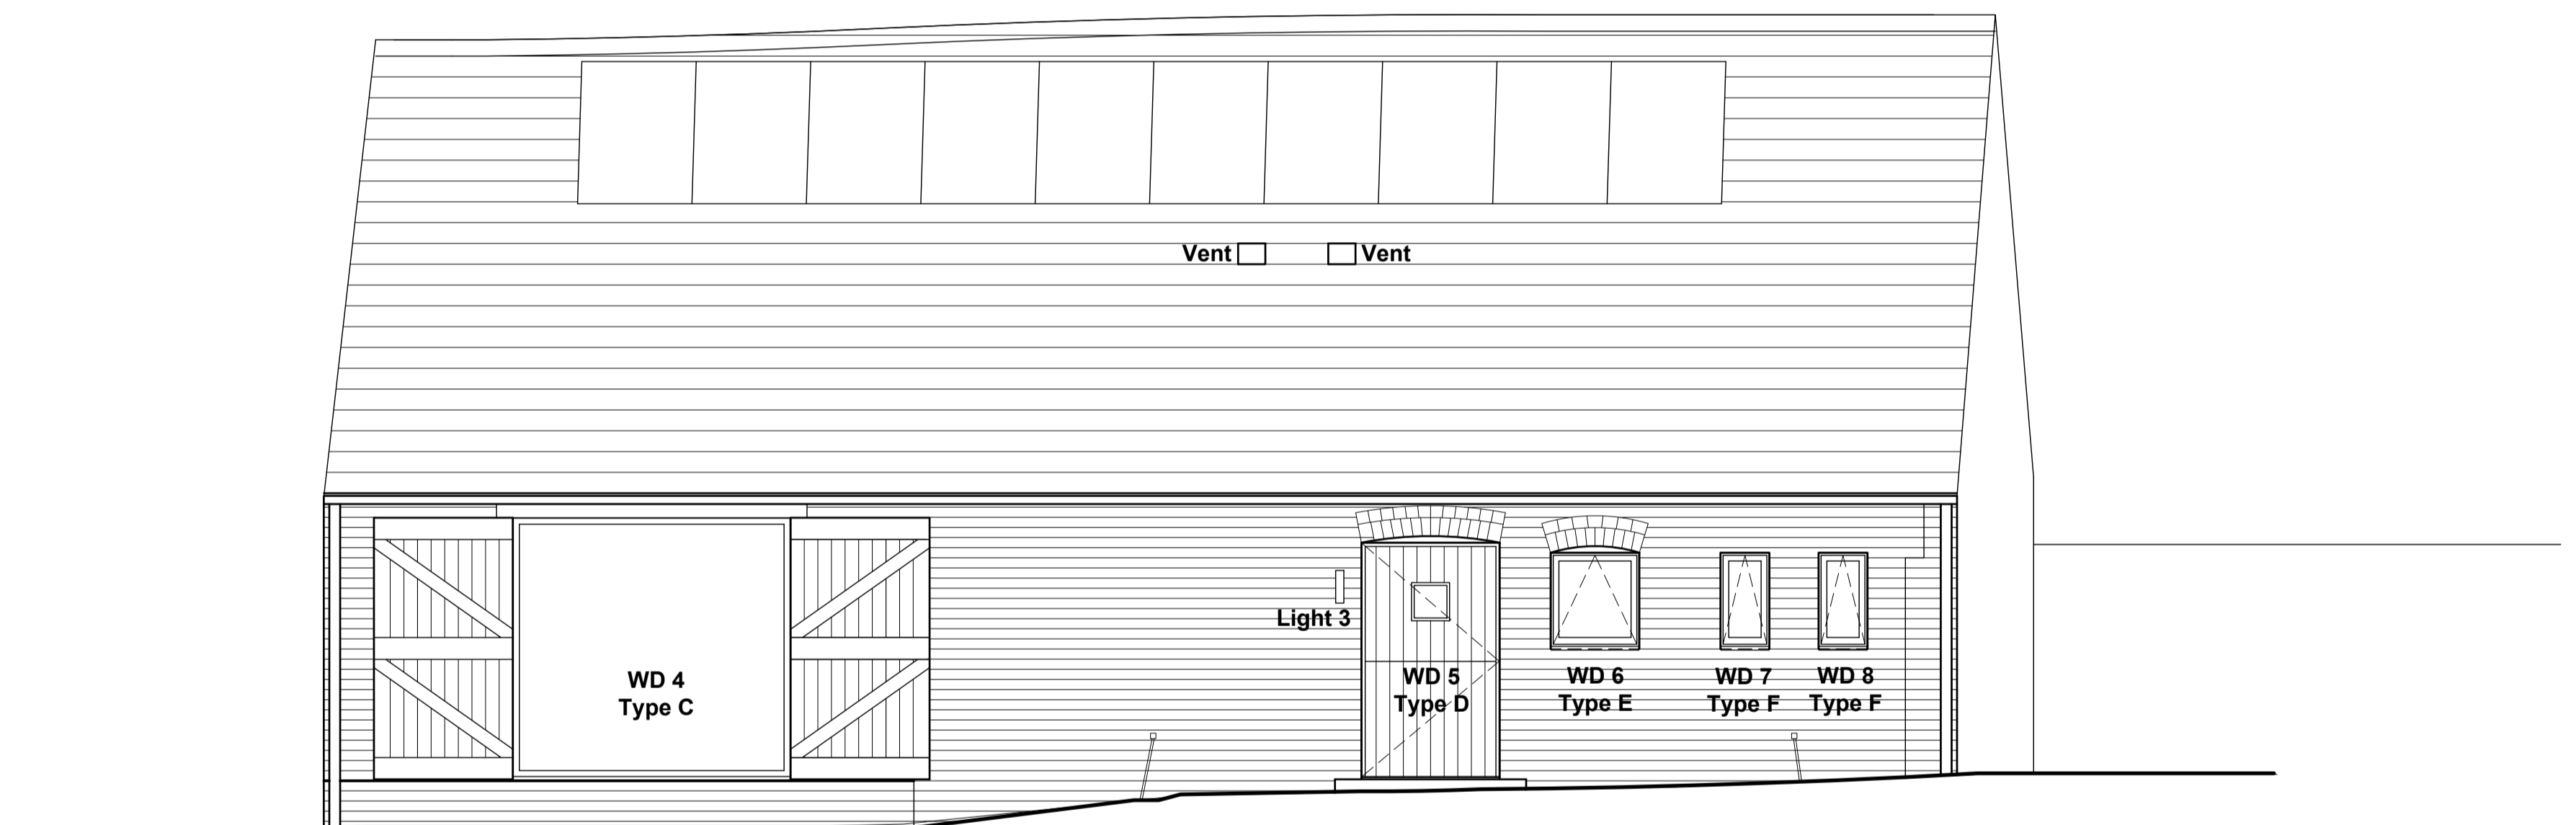

**EAST ELEVATION**

**REFERENCE ELEVATIONS**  
(Refer to Window Type drawings for more details of each type)

**WINDOW AND EXTERNAL DOOR SCHEDULE**

REF	TYPE	STRUCTURAL OPENING (W x H, in MM)	CILL	SAFETY GLASS	OBSCURED GLASS	BACKGROUND VENTILATOR (MM2)
WD1	A	1010 x 2400	INTEGRAL	YES	NO	5000
WD2	B	1010 x 2400	DOOR THRESHOLD	YES	NO	0
WD3	A	1010 x 2400	INTEGRAL	YES	NO	5000
WD4	C	2550 x 2400	INTEGRAL	YES	NO	0
WD5	D	1270 x 2170	DOOR THRESHOLD	YES	NO	0
WD6	E	815 x 884	INTEGRAL	NO	NO	5000
WD7	F	450 X 884	INTEGRAL	NO	NO	2500
WD8	F	450 X 884	INTEGRAL	NO	NO	2500
WD9	G	1240 x 2312	DOOR THRESHOLD	YES	NO	0
WD10	F	650 X 650	INTEGRAL	NO	YES	4000

**GENERAL NOTES**

- 1 - All windows and glazed doors to be aluminium-framed with sealed double-glazed units.
- 2 - All window frames and cills to be power coated black, with a semi-gloss / satin finish.
- 3 - All windows and doors to meet PAS24 or other similar agree standard to satisfy the requirements of the Building Regulations Part Q.
- 4 - Refer to detailed window type elevations / details for more information
- 5 - Front entrance door to be timber-faced, but coloured to match window frame.
- 6 - All external doors and windows to the barn to have a whole unit U-value no worse than 1.6 w/m2k.

B	Schedule updated	IMA	05.03.24
A	Notes updated Doors updated	IMA	05.02.24
Note		By	Date
Scale:	1:50	Size:	@A1
Date:	25.10.23	Status:	PL
Drawn:	IMA	Checked:	-
Job No:	1039	Drng No:	214 Rev B
Title:	BARN Window Schedule and Reference Elevations		
Project:	Manor Farm Church Rd Swindon Village		
Client:	Manor Farm (Cheltenham) Ltd		



**DHA ARCHITECTS**

Daniel Hurd Associates  
33 Powell St, Birmingham B1 3DH  
Tel: 0121 200 2638 Fax: 0121 236 8593  
e-mail: design@dhaa.co.uk