


Written dimensions to be taken in preference to scaled dimensions. The Contractor is responsible for checking all dimensions before work starts.

All work is to be carried out to the requirements, and to the satisfaction of the Local Authority. These drawings are for planning purposes only.

Any discrepancies to be brought to the attention of 4D Planning Consultants immediately.

Description

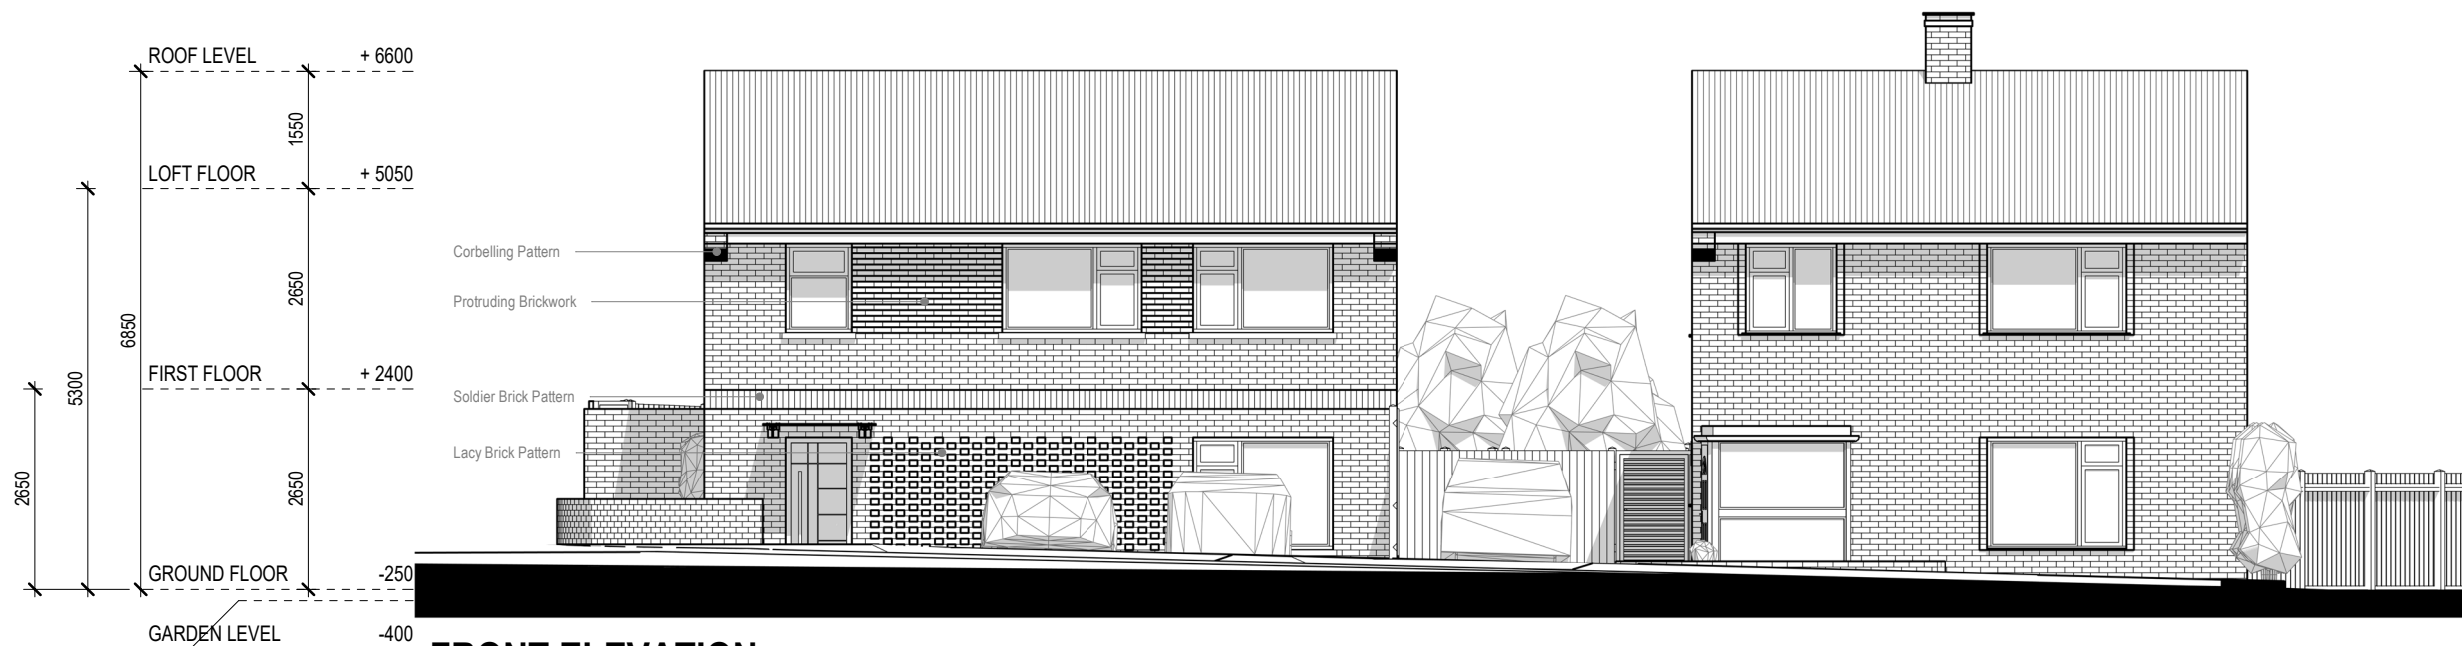

FRONT ELEVATION

ALL BRICKWORKS TO BE IBSTOCK/ CHESTERTON/ ALDERLEY ORANGE TO MATCH EXISTING NEIGHBOURS
 UPVC DOUBLE GLAZED WINDOWS IN WHITE TO MATCH EXISTING IN APPEARANCE AND PROPERTIES
 FRONT DOOR TO BE A COMPOSITE GRP DOOR/ CANOPY GLASS AWNING STAINLESS GAB SERIES
 PROPOSED METAL RAILING TO BE 1100MM IN BLACK
 PROPOSED ROOF TILES TO BE FESCO GRAY SLATE



REAR ELEVATION

Rev	Date	Description	by	chk

4D PLANNING™

Chartered Town Planners & Architectural Technicians

Architecture | Town Planning

T: 0203 1500 183 www.GetMePlanning.com

www.GetMePlanning.com

Client
Mr Duncan Ramsay

Project
34 Summer House Way
Abbots Langley WD5 0DY

Title
**PROPOSED DRAWINGS
ELEVATIONS**

Date: 10.10.2022	Rev: REV G
Scale: 1:100@A3	04.07.2023
Drawing No. 4D-320 P 04	
Drawn by : MAX	