




Written dimensions to be taken in preference to scaled dimensions. The Contractor is responsible for checking all dimensions before work starts.

All work is to be carried out to the requirements, and to the satisfaction of the Local Authority. These drawings are for planning purposes only.

Any discrepancies to be brought to the attention of 4D Planning Consultants immediately.

Description

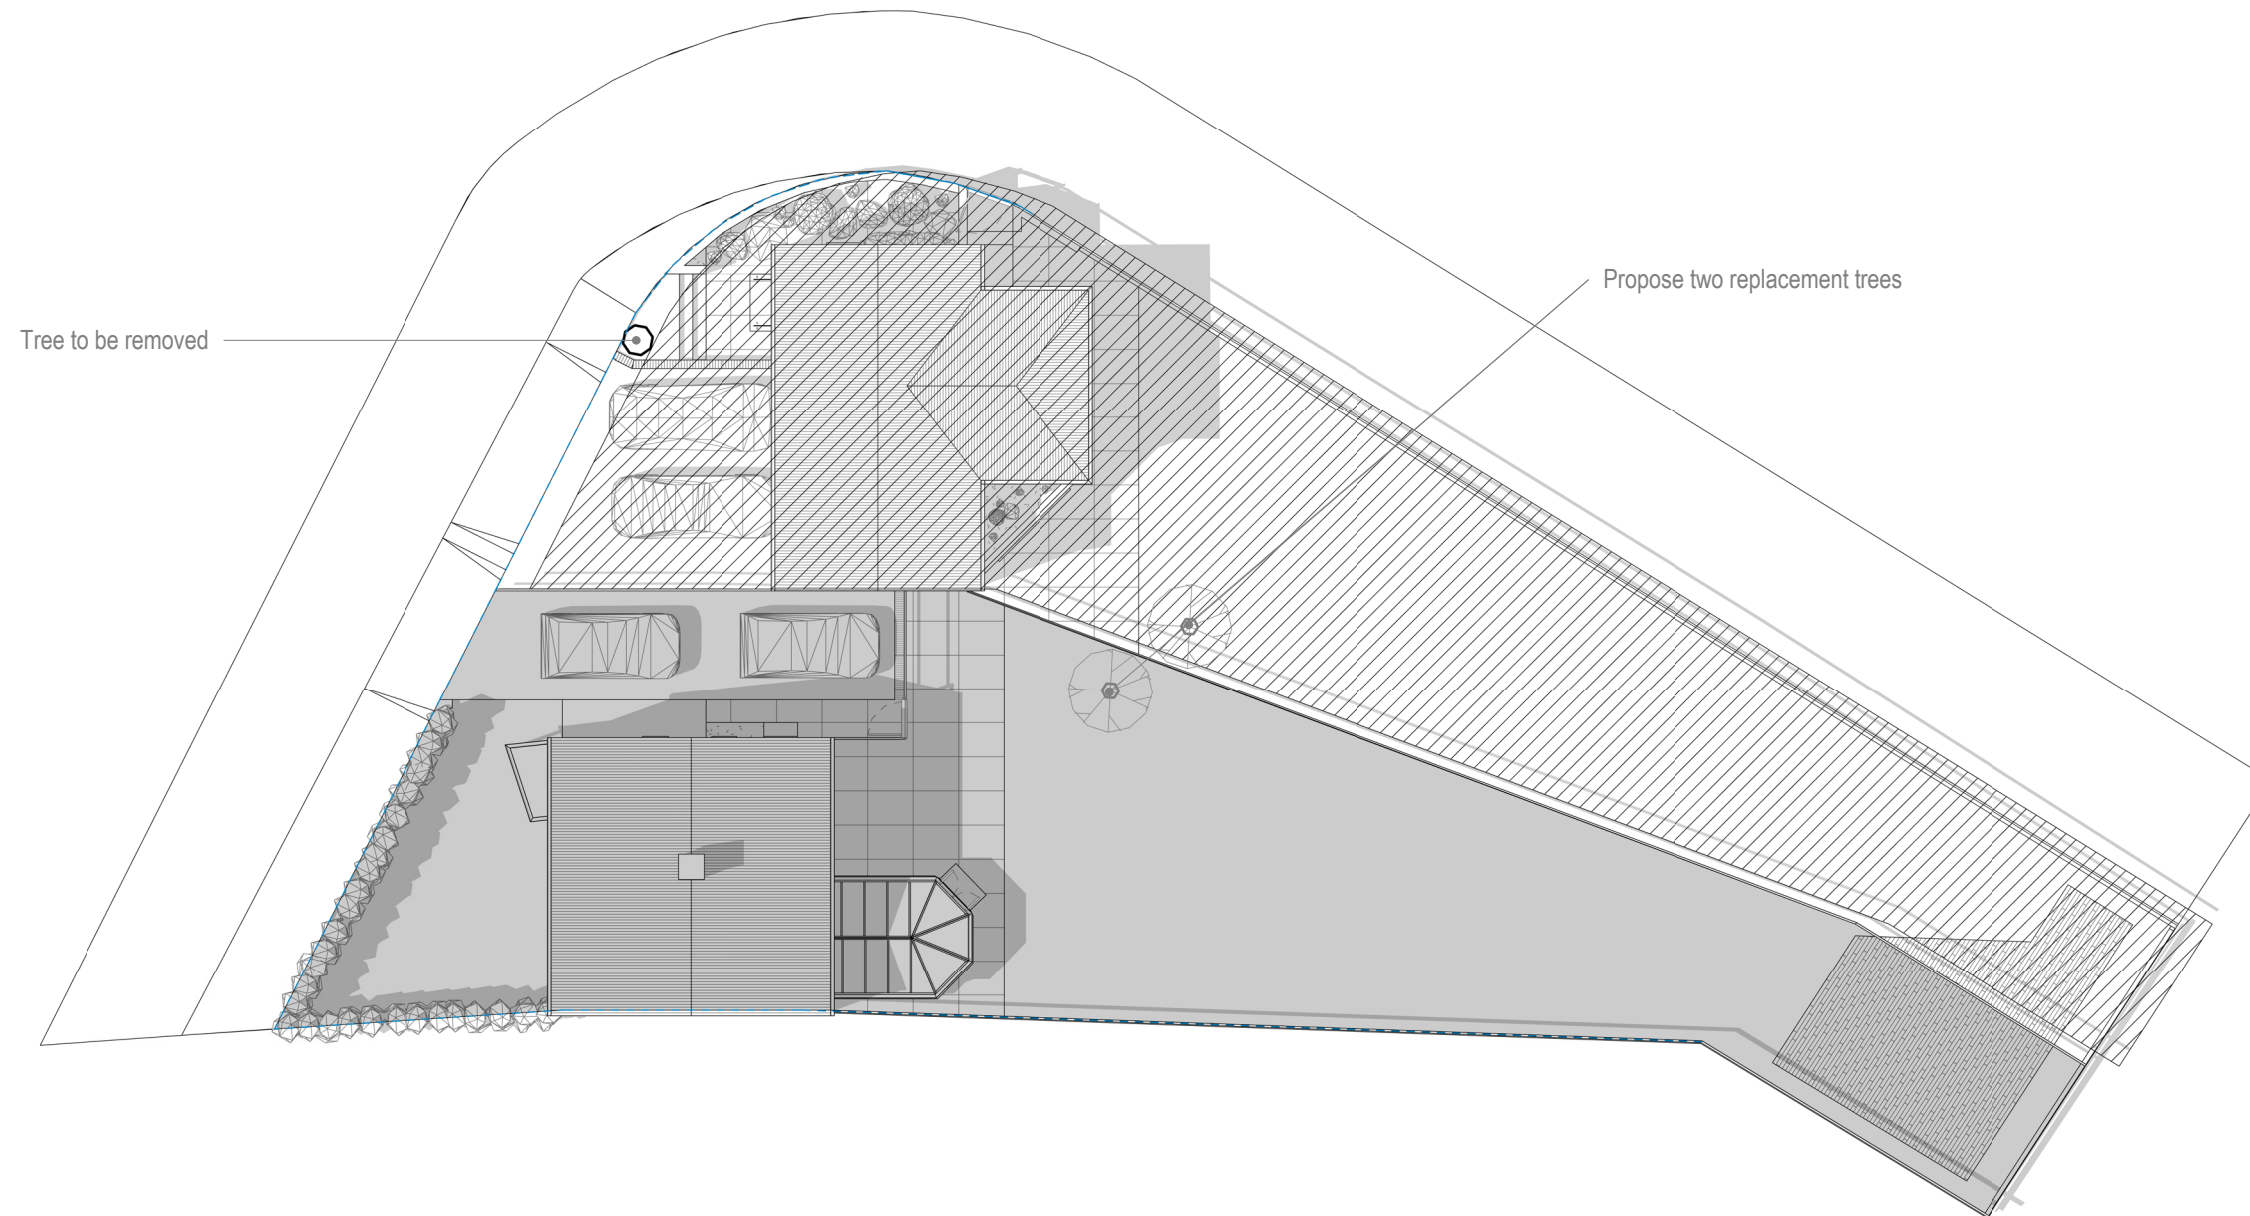


Tree to be removed

Propose two replacement trees

 PROPOSED SITE AREA: 337 M²

 REMAINING AREA: 377 M²

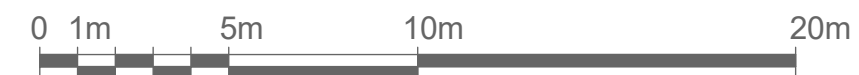

Rev	Date	Description	by	chk

4D PLANNING™

Chartered Town Planners & Architectural Technicians

Architecture | Town Planning

T: 0203 1500 183 www.GetMePlanning.com

www.GetMePlanning.com

Client
Mr Duncan Ramsay

Project
34 Summer House Way
Abbots Langley WD5 0DY

Title
PROPOSED DRAWINGS
SITE PLAN

Date: 10.10.2022	Rev:
Scale: 1:200@A3	REV G
Drawing No. 4D-320 P 03	04.07.2023
Drawn by : MAX	