




EXISTING FRONT ELEVATION (1:100)

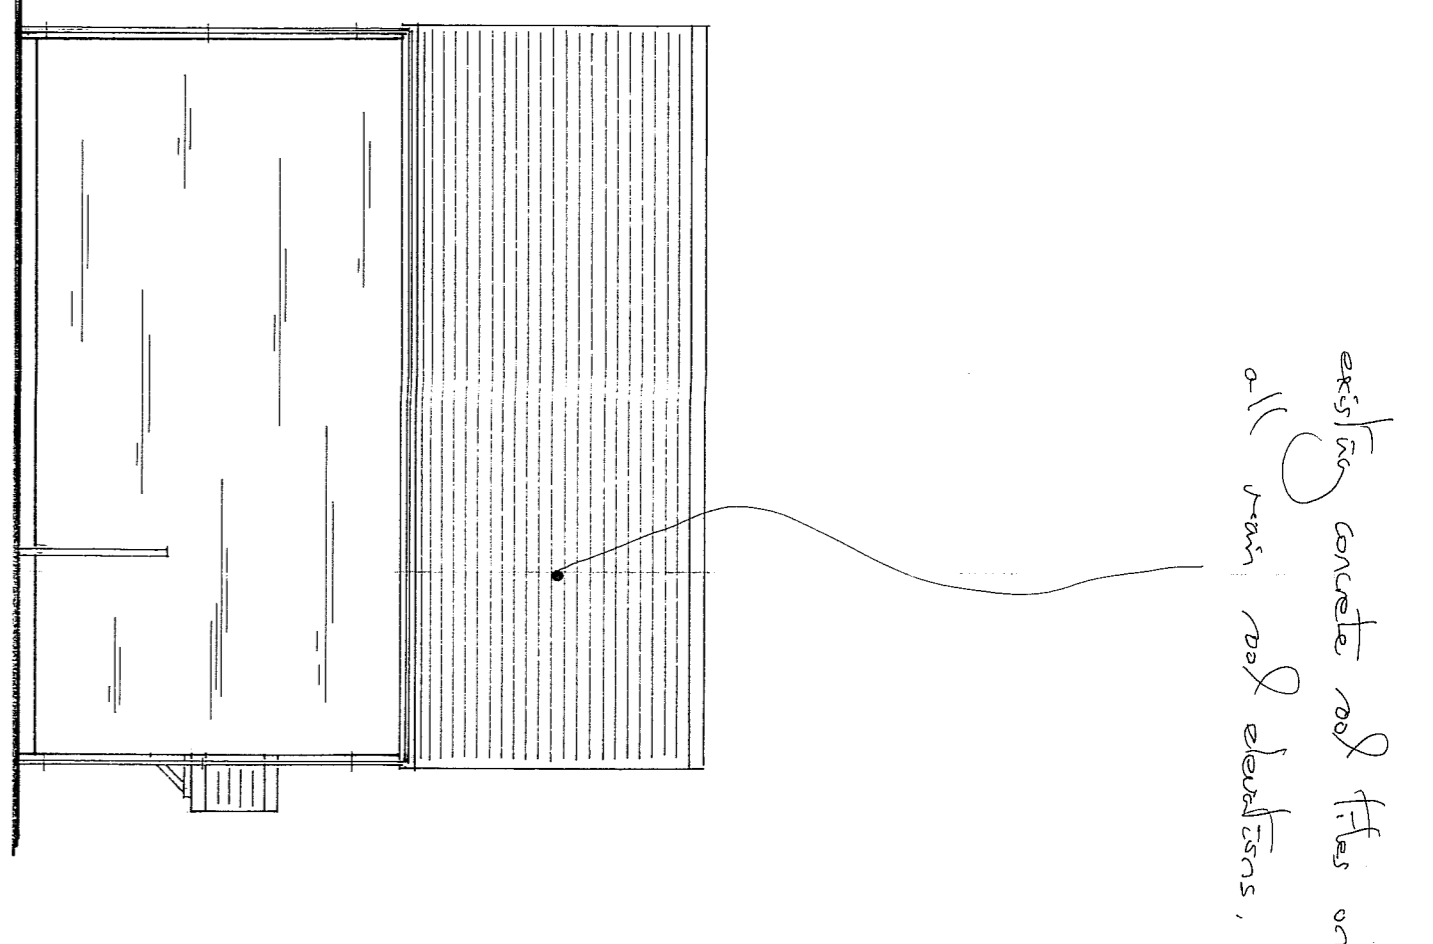


EXISTING S-W ELEVATION (1:100)

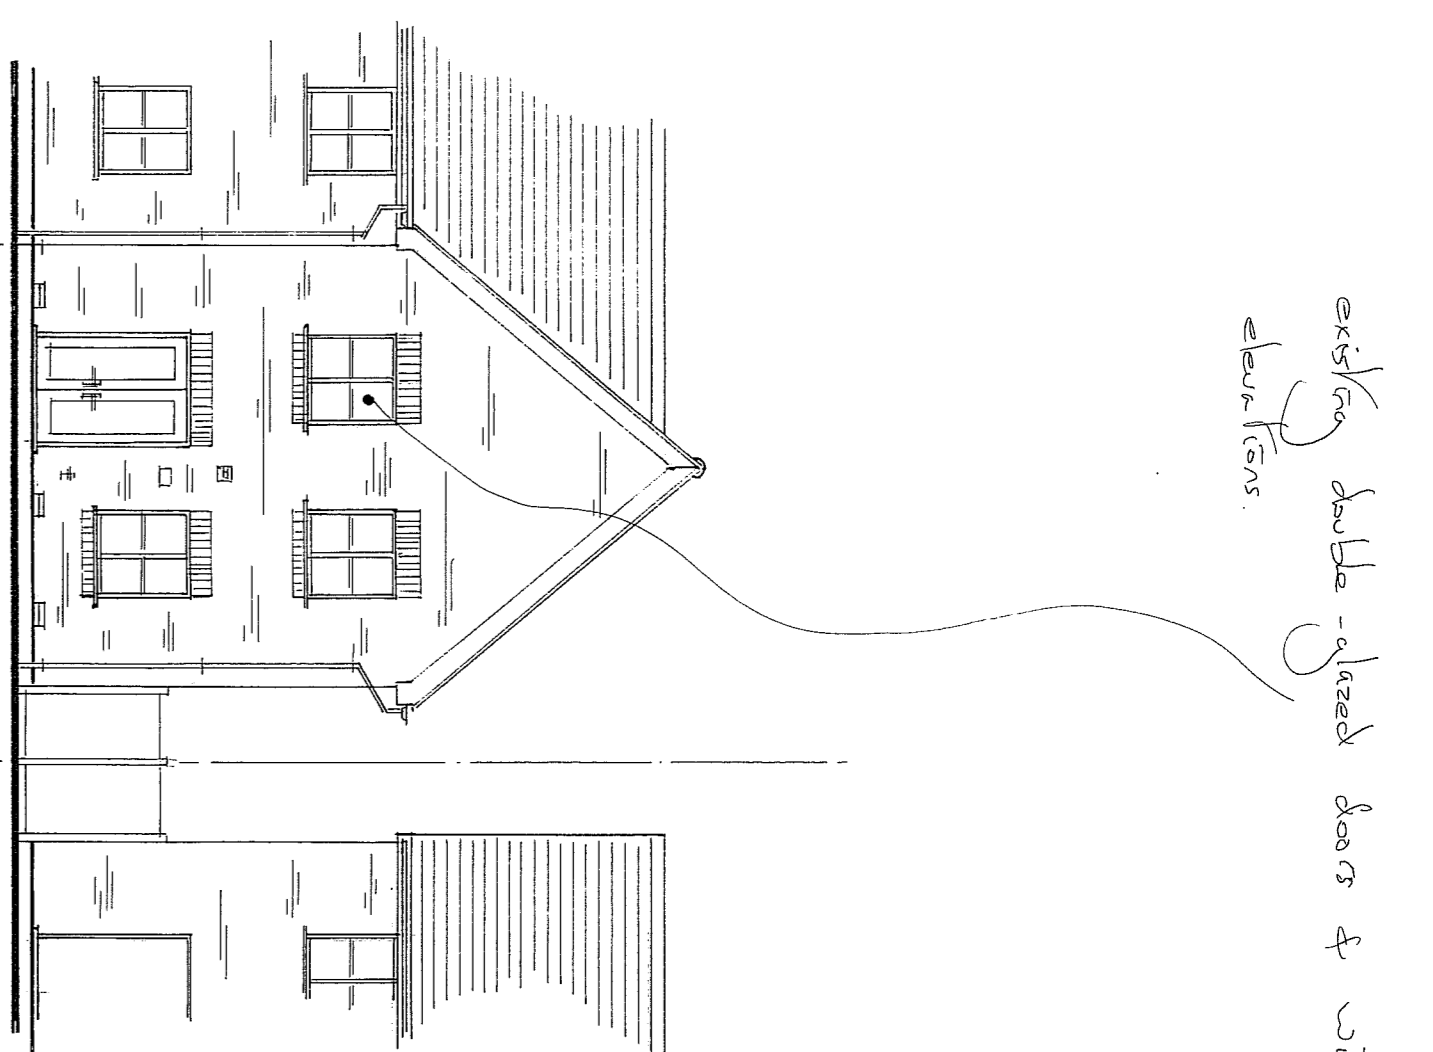

EXISTING REAR ELEVATION (1:100)

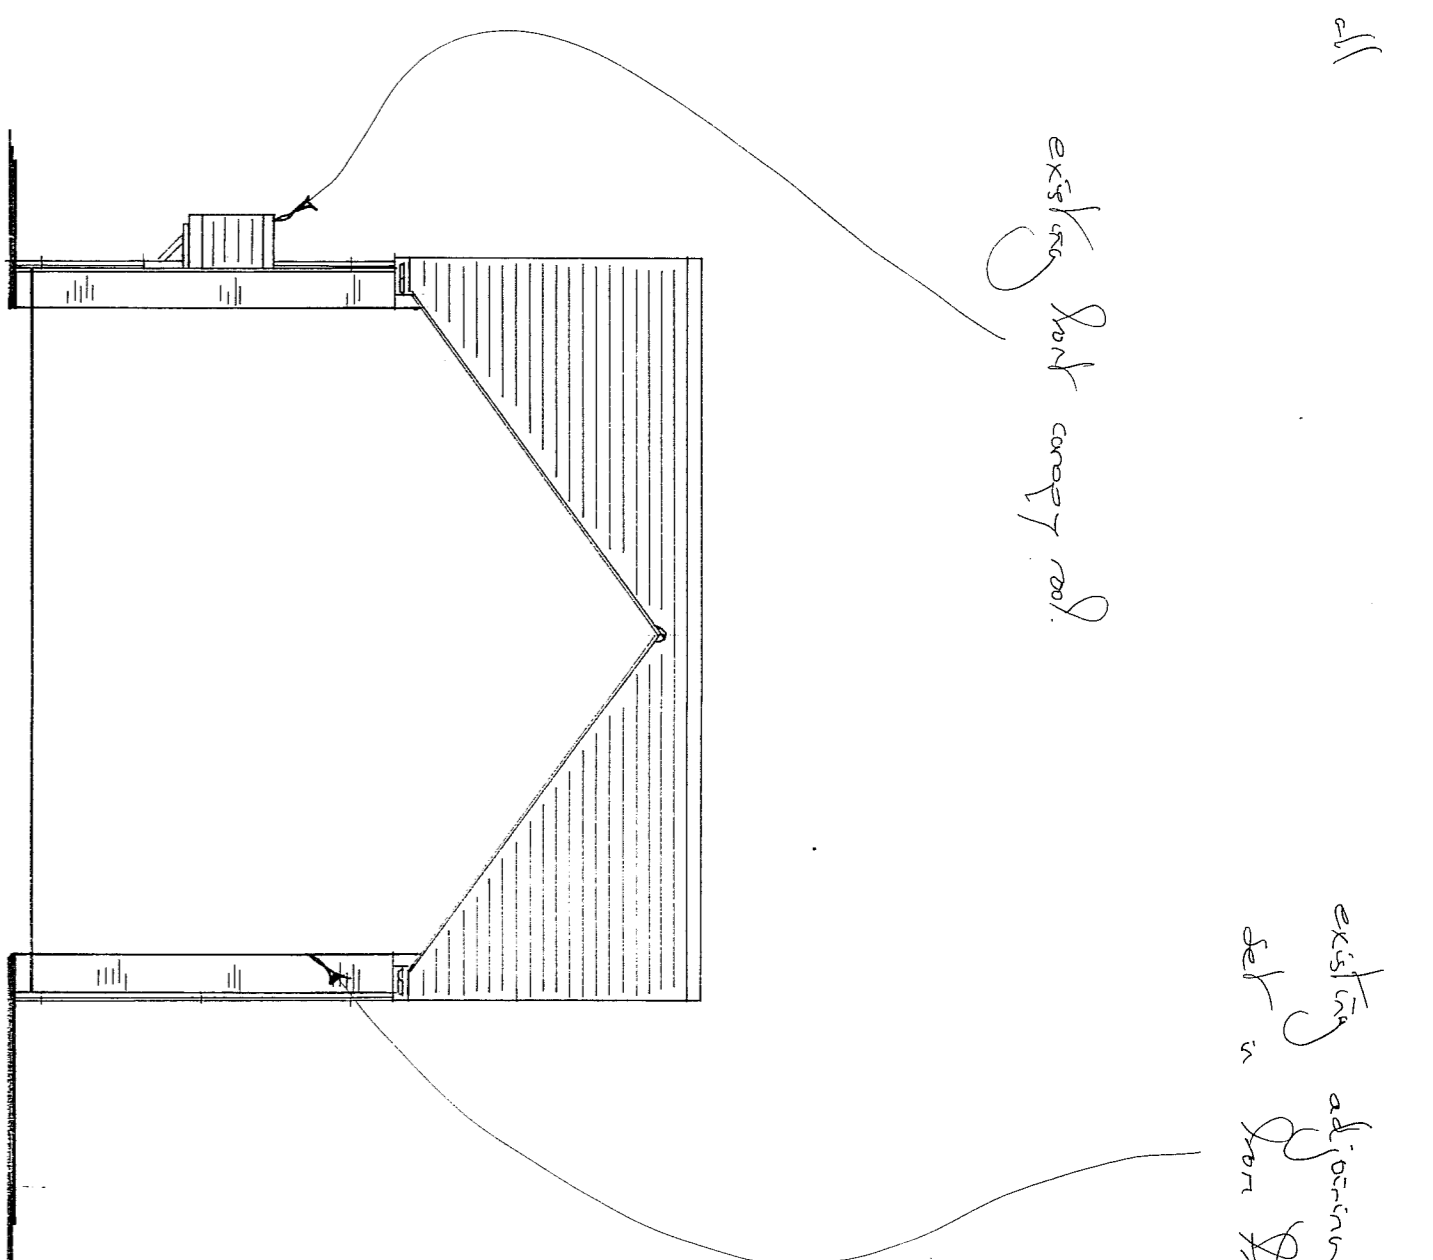


EXISTING N-E ELEVATION (1:100)

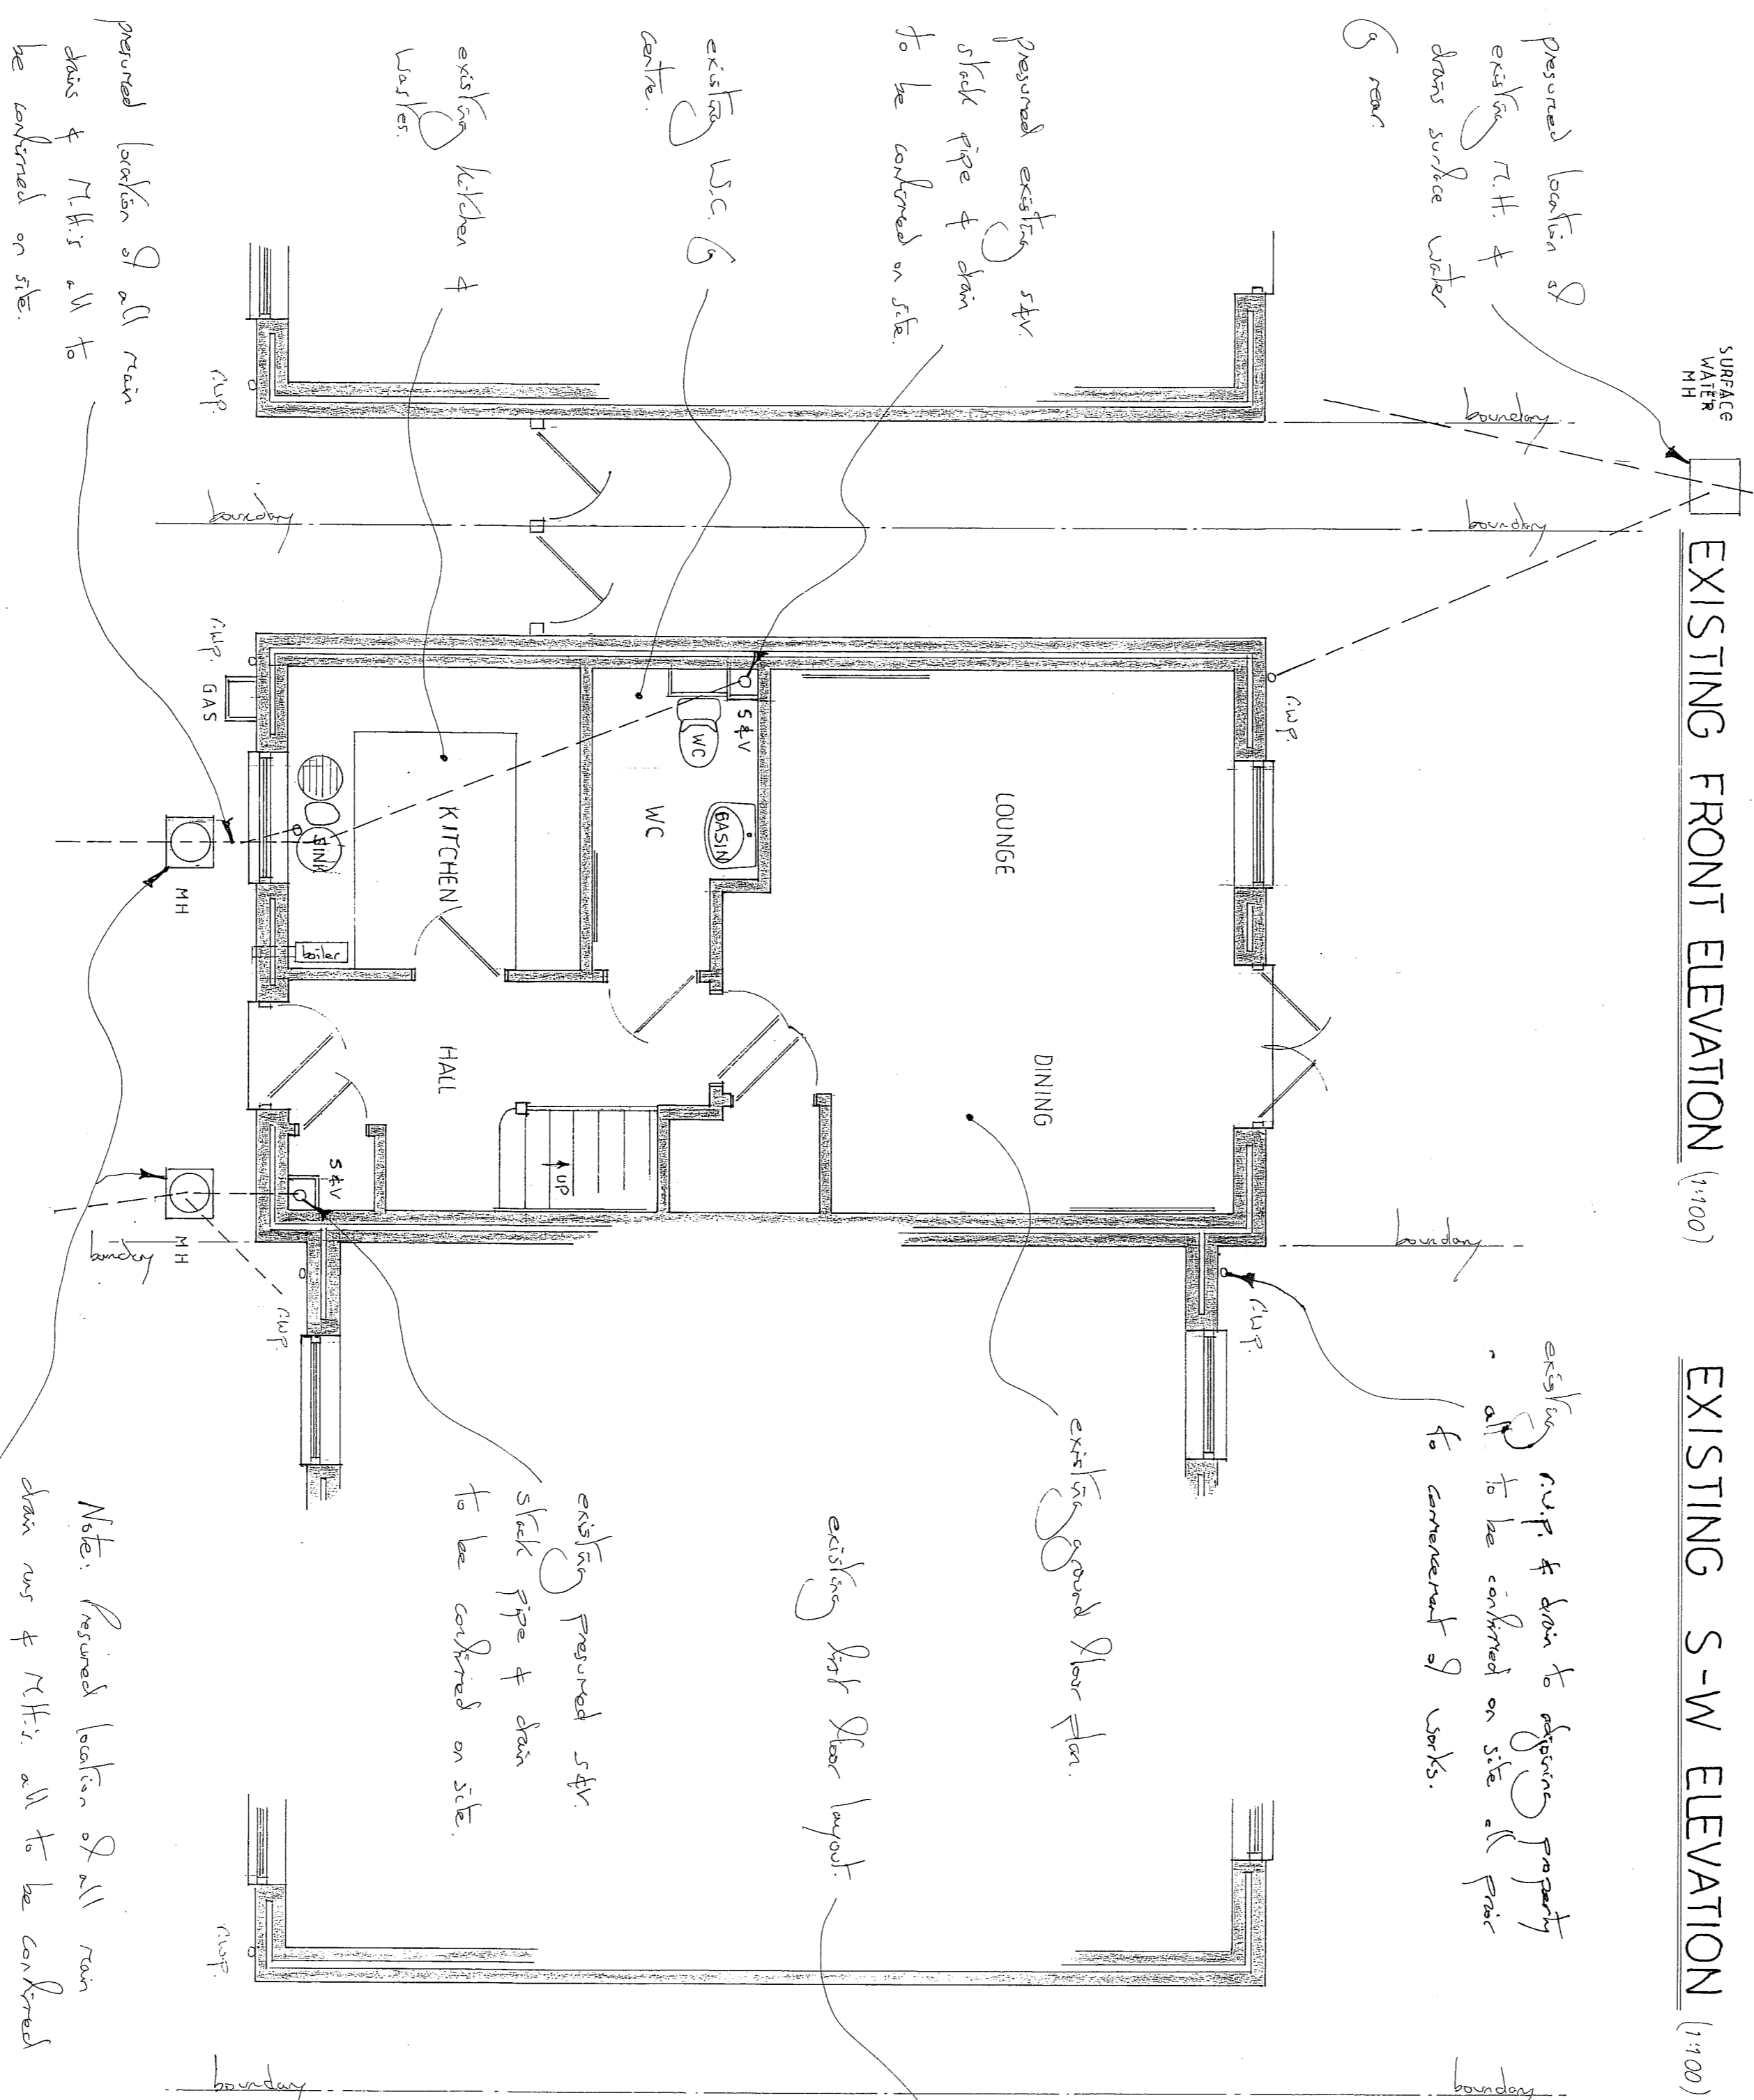

EXISTING GROUND FLOOR PLAN (1:50)

Note: Presumed location of all main drains & rftH's, all to be confirmed on site all prior to commencement of works.

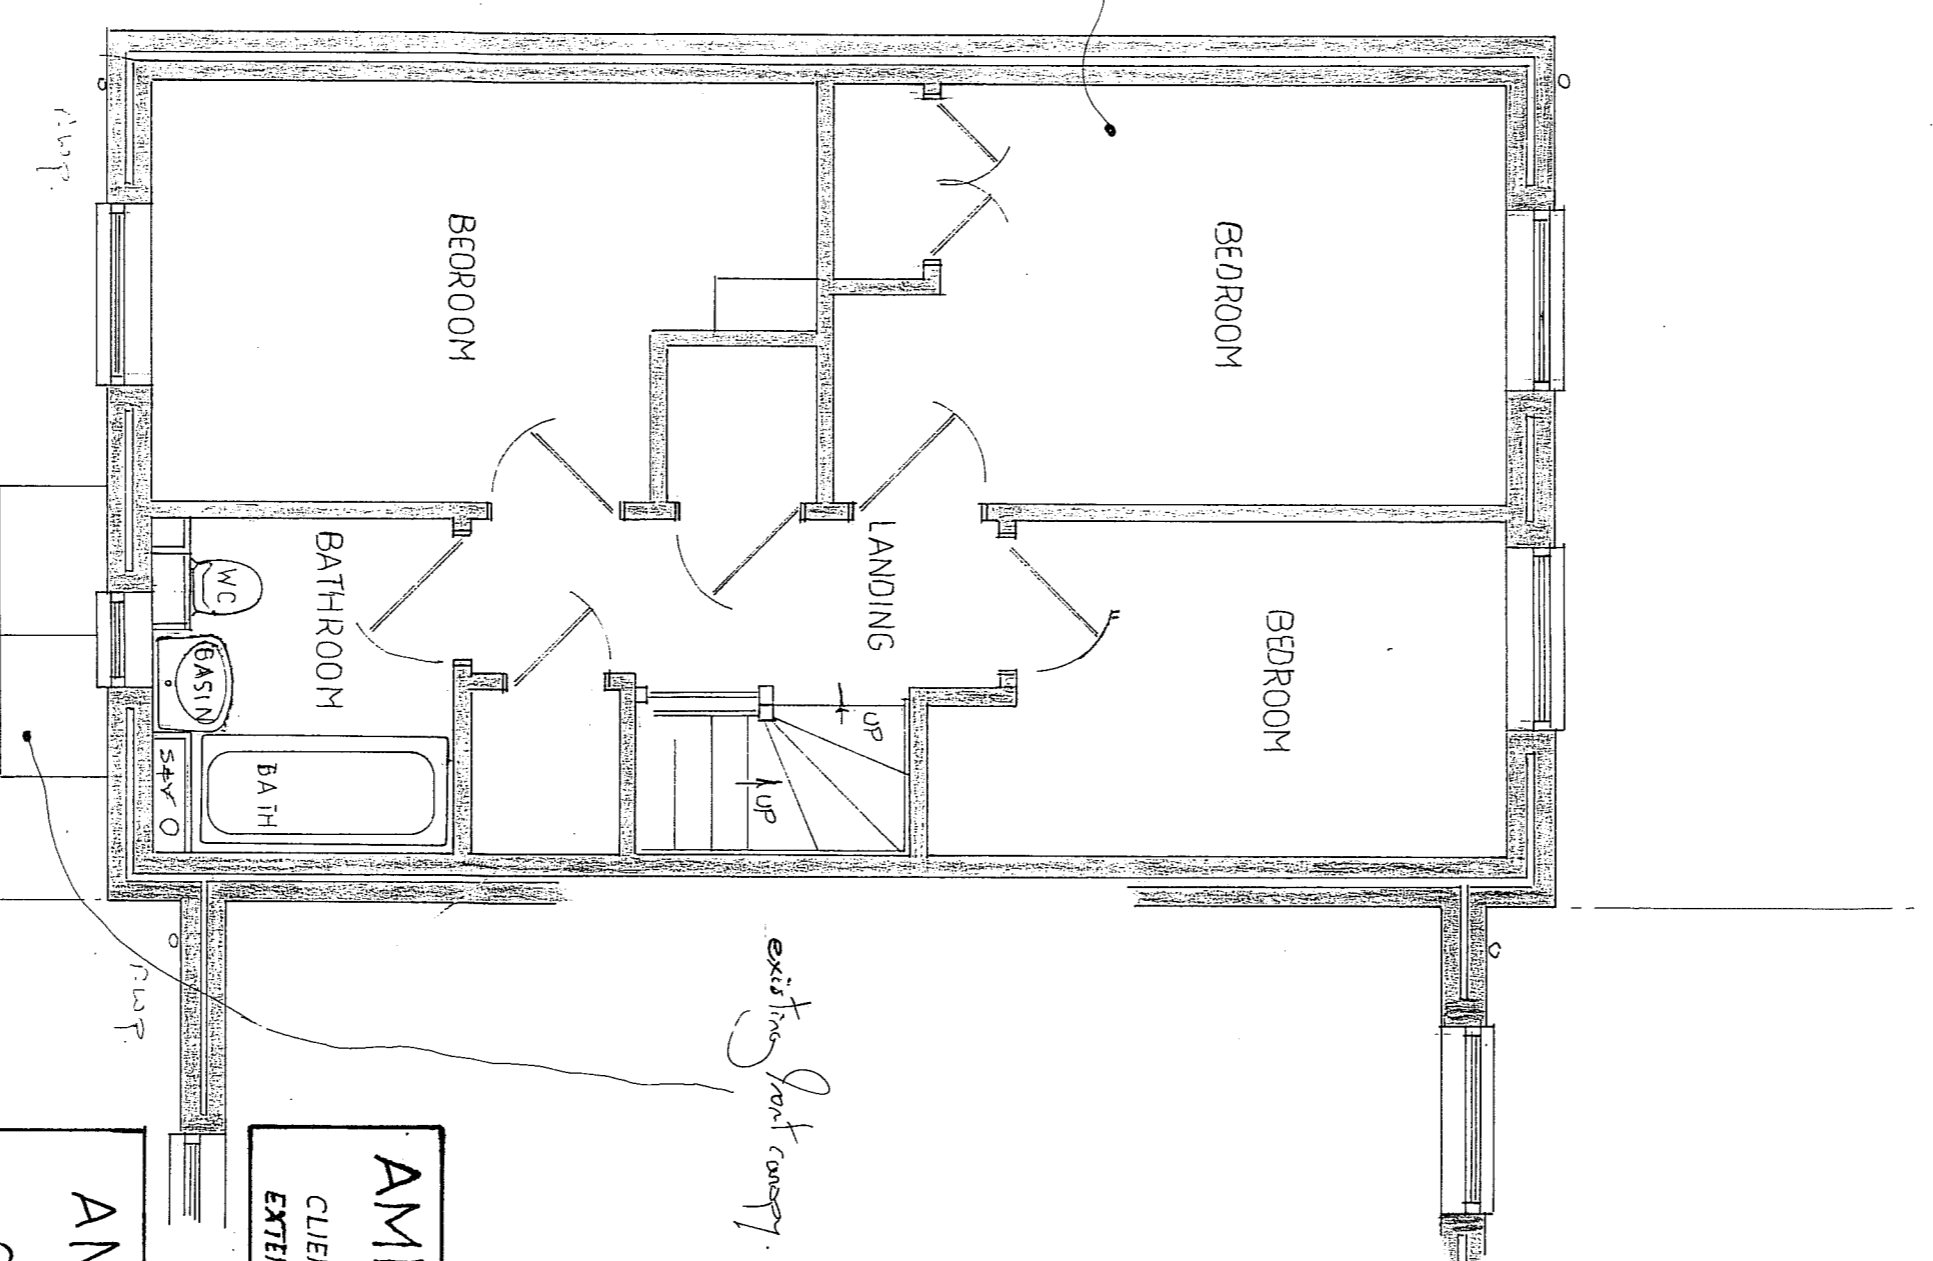


EXISTING FIRST FLOOR PLAN (1:50)

THIS DRAWING TO BE READ IN CONJUNCTION WITH SHIT N° 2 & ORDONNANCE SURVEY MAP.

GENERAL NOTES:

- 1) All dimensions to be checked on site all prior to commencement of works.
- 2) All structural timber to be G.S. Stress Graded & treated with Creosote.
- 3) All new & existing services all to be extended & modified all to be confirmed on site all prior to commencement of works.
- 4) All electrical power & lighting all to be extended & altered as detailed.
- 5) All heating & plumbing all to be extended & altered as detailed.
- 6) Existing laundry lines all to be confirmed on site all prior to commencement.
- 7) All new & existing doors & rftH's all to be confirmed & specified all prior to commencement of works all to confirm location, size, direction of all prior to commencement of works all to confirm location, size, direction & depth, all to satisfaction of Building Control.
- 8) All existing Roofs: walls, beams, floors & roofs all associated with new construction work all to be repaired & specified all prior to commencement all to confirm type of structure all to satisfaction of Building Control.

SCALE (METRES)

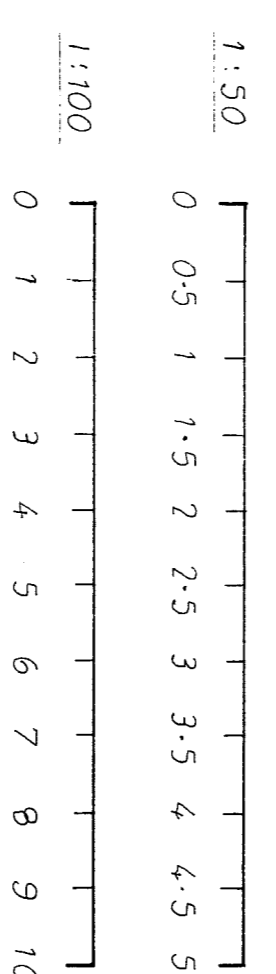

AMENDED MAR. 2024
CLIENTS ALTERATIONS
EXTENSION SIZE & ALTERATIONS

AMENDED JULY. 2022
CLIENTS ALTERATIONS

SCALE: 1:50 / 1:100
SHT N° 1
PROPOSED SINGLE STOREY:
REAR EXTENSION & EXTERNAL
& INTERNAL ALTERATIONS,
27 CUNNINGHAM WAY,
LEAVESDEN, WATFORD,
HERTFORDSHIRE.

M.A. & M.S. CHANDRA
R. VORR & SON 08716N LTD
JUNE. 2022
01973 446572