



PROPOSED AFFORDABLE HOUSING DEVELOPMENT AT GRIMSHALL FARM BILLERICAY

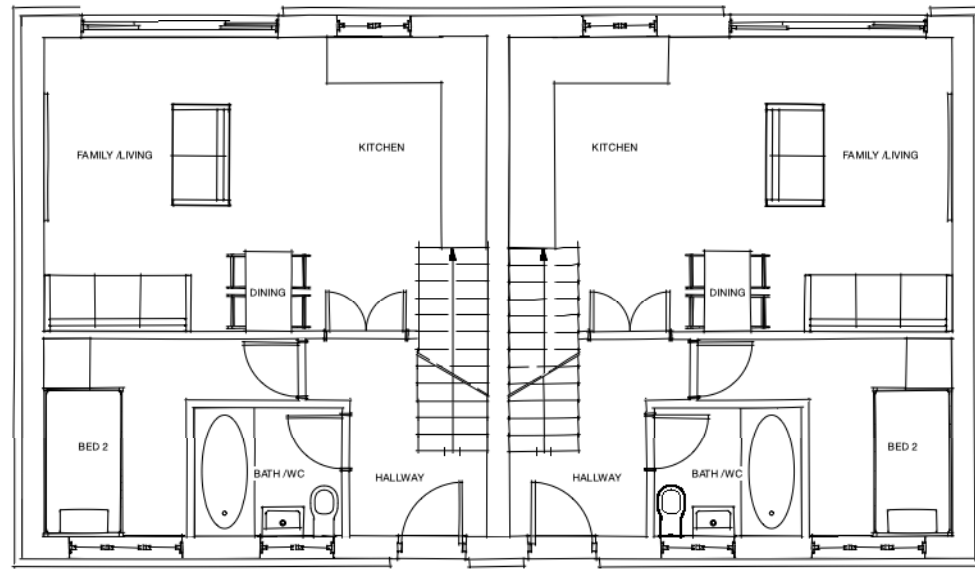

1 GROUND FLOOR  
Scale: 1:100

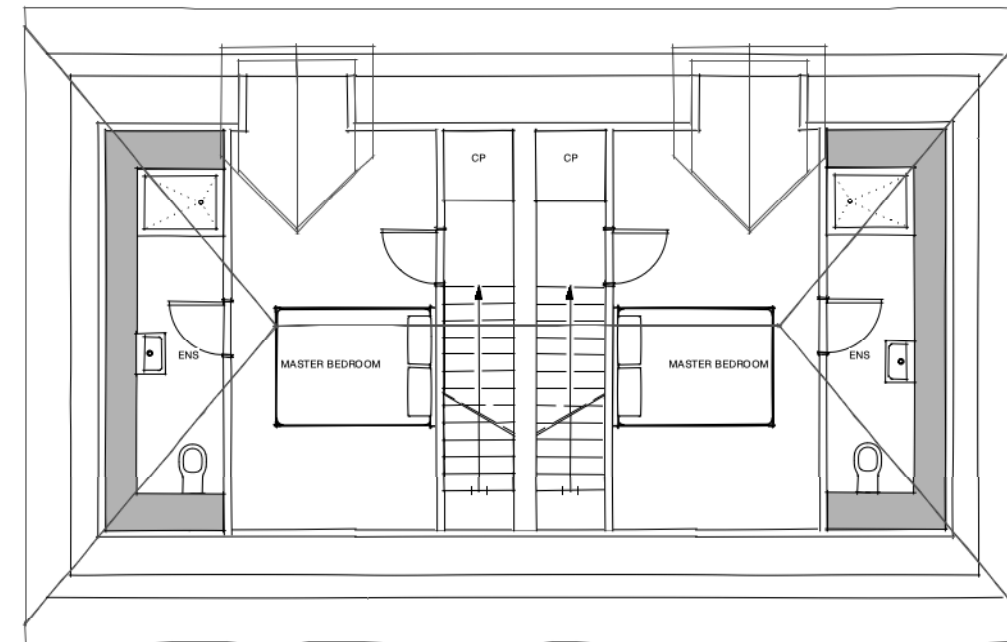


2 FIRST FLOOR  
Scale: 1:100



PROJECT:	PROPOSED AFFORDABLE HOUSING DEVELOPMENT AT GRIMSHALL FARM, SOUTH END ROAD, BILLERICAY, ESSEX. TO PROVIDE 4 AFFORDABLE DWELLINGS (COMPRISING SHARED OWNERSHIP), INCLUDING NEW SHARED SURFACE ACCESSWAY.	
DRAWING No:	FLE 002	DATE: 06/03/2024
DRAWING TITLE	FLOOR PLANS	REVISION No: 1
SCALE:	1:100	



1 FRONT ELEVATION  
Scale: 1:100

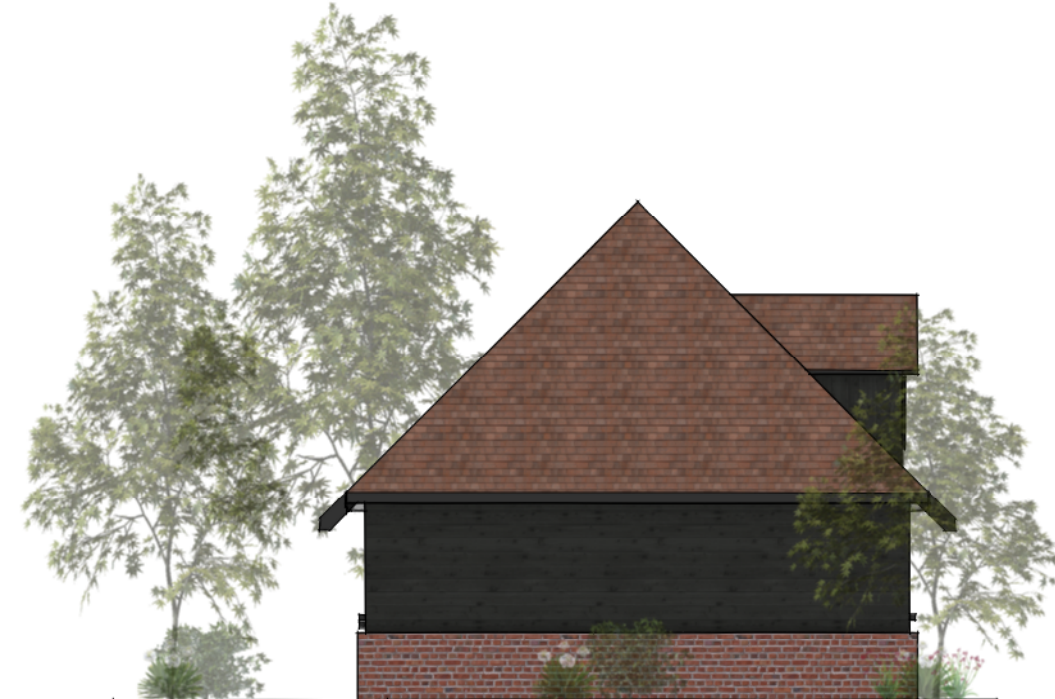

2 WEST ELEVATION  
Scale: 1:100



3 REAR ELEVATION  
Scale: 1:100



4 EAST ELEVATION  
Scale: 1:100



PROJECT:	PROPOSED AFFORDABLE HOUSING DEVELOPMENT AT GRIMSHALL FARM, SOUTH END ROAD, BILLERICAY, ESSEX. TO PROVIDE 4 AFFORDABLE DWELLINGS (COMPRISING SHARED OWNERSHIP), INCLUDING NEW SHARED SURFACE ACCESSWAY.	
DRAWING No:	FLE 003	DATE: 06/03/2024
DRAWING TITLE	ELEVATIONS	REVISION No:
SCALE:	1:100	