



DO NOT SCALE FROM THIS DRAWING. All dimensions must be verified by the main contractor before the commencement on site of any item of work or the preparation of shop drawings for their own work or that of sub-contractor or suppliers.
 This drawing is to be read in conjunction with all relevant documents.
 Any queries or discrepancies must be reported immediately to the architect.
 This document is copyright of DDWH Architects Ltd.

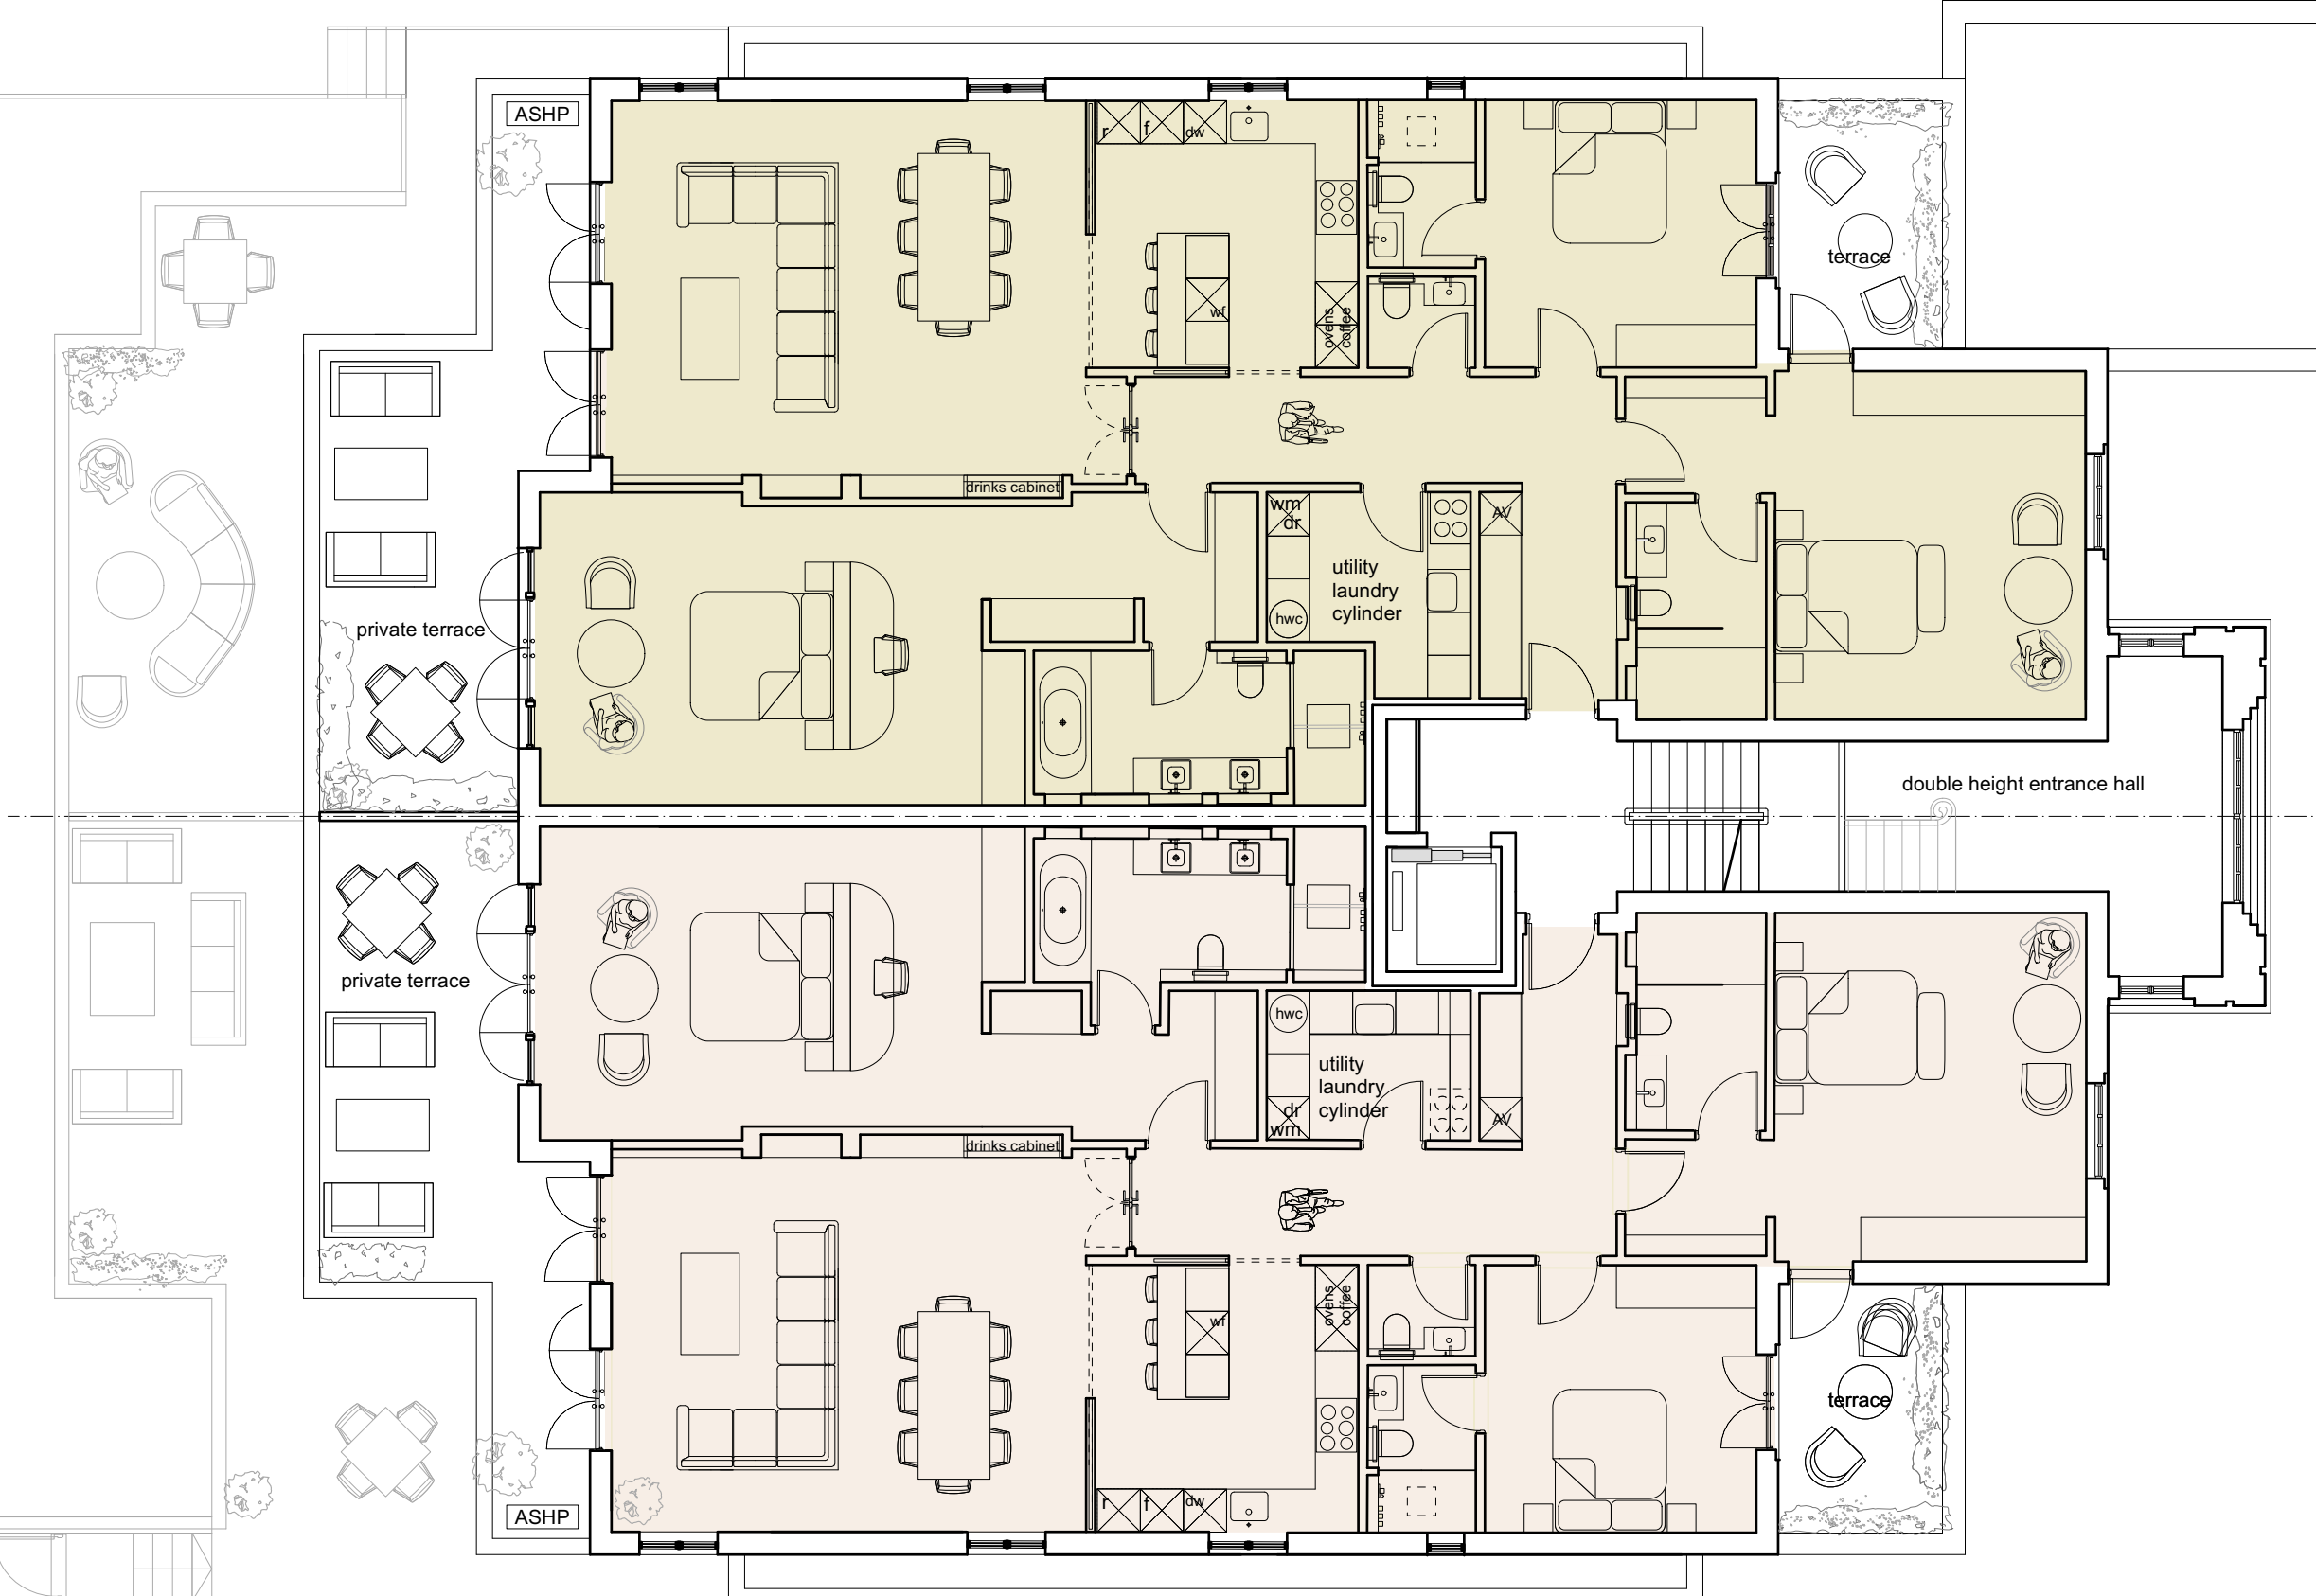

Rev	Date	Notes
a	Oct 2022	layouts amended for separate kitchens
b	Nov 2022	kitchens on side wall
c	Jan 2023	rear elevation amended
d	Feb 2024	layouts amended

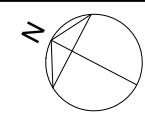

Project:	20 Watford Road	Date:	Aug 2022
Client:	JMcV	Scale:	1:100 at A3
Drawing No:	225-C-202d	Drawn:	wh
Drawing Title:	First Floor as Proposed		

Architecture
 Urban design
 Interior design

7 Lovers Walk London N3 1JH
 T: 020 8343 0156
 F: 020 8346 0160
 E: mail@ddwharchitects.com

