




COPYRIGHT PROTECTED ©

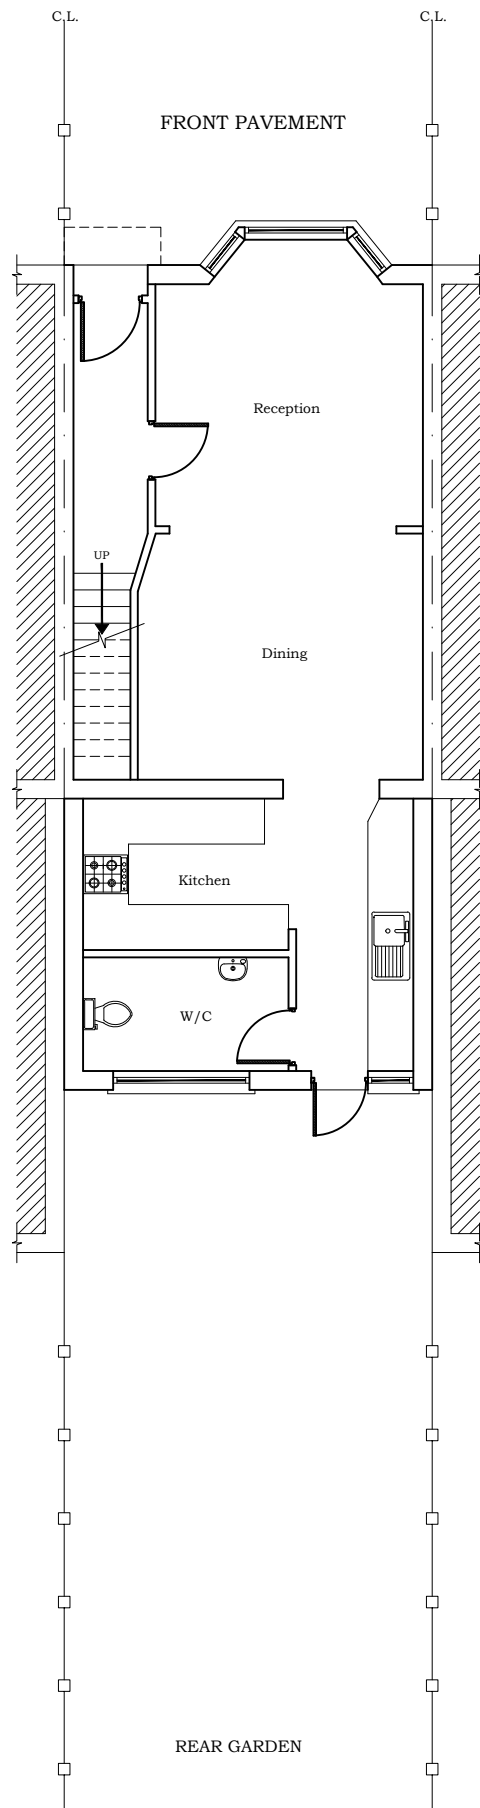

EXISTING GROUND FLOOR PLAN

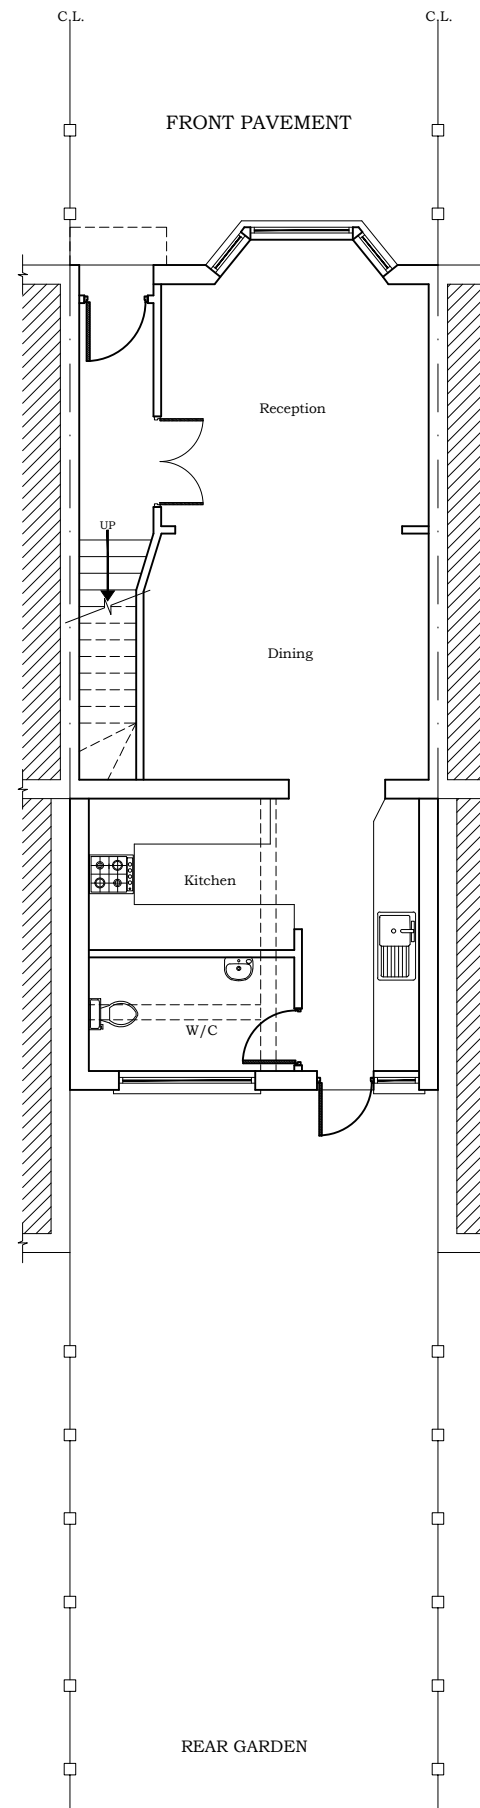

PROPOSED GROUND FLOOR PLAN

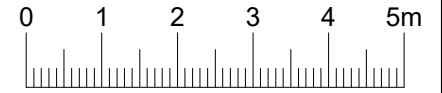

SCALE 1:100 @ A3

NOTE:
ALL DIMENSIONS AND DETAILS TO BE CHECKED
BY CONTRACTOR ON SITE BEFORE WORK
COMMENCES
PARTY WALL NOTICE SHOULD BE SERVED
BY OWNER.

STRAIGHT ARCH LTD.
ARCHITECTURAL AND STRUCTURAL SERVICES
info@straightarch.co.uk
TEL: 0207 345 7363

TITLE:
PLANS

PROJECT:
90 HATHERLEY GARDENS
LONDON, E6 3HQ

Date: JAN. 2024
Scale: 1:100@A3
Sheet No. H3-01
File No.