


Notated dimensions and/or levels to be used only. All dimensions and/or levels must be site checked by the contractor prior to commencing construction work. Any discrepancies must be reported to the Architect. No assumptions to be made regarding this drawing.

IMPORTANT : DO NOT SCALE FROM THIS DRAWING

© This drawing is the copyright of Munro Architects and must not be copied or reproduced without prior permission from same.

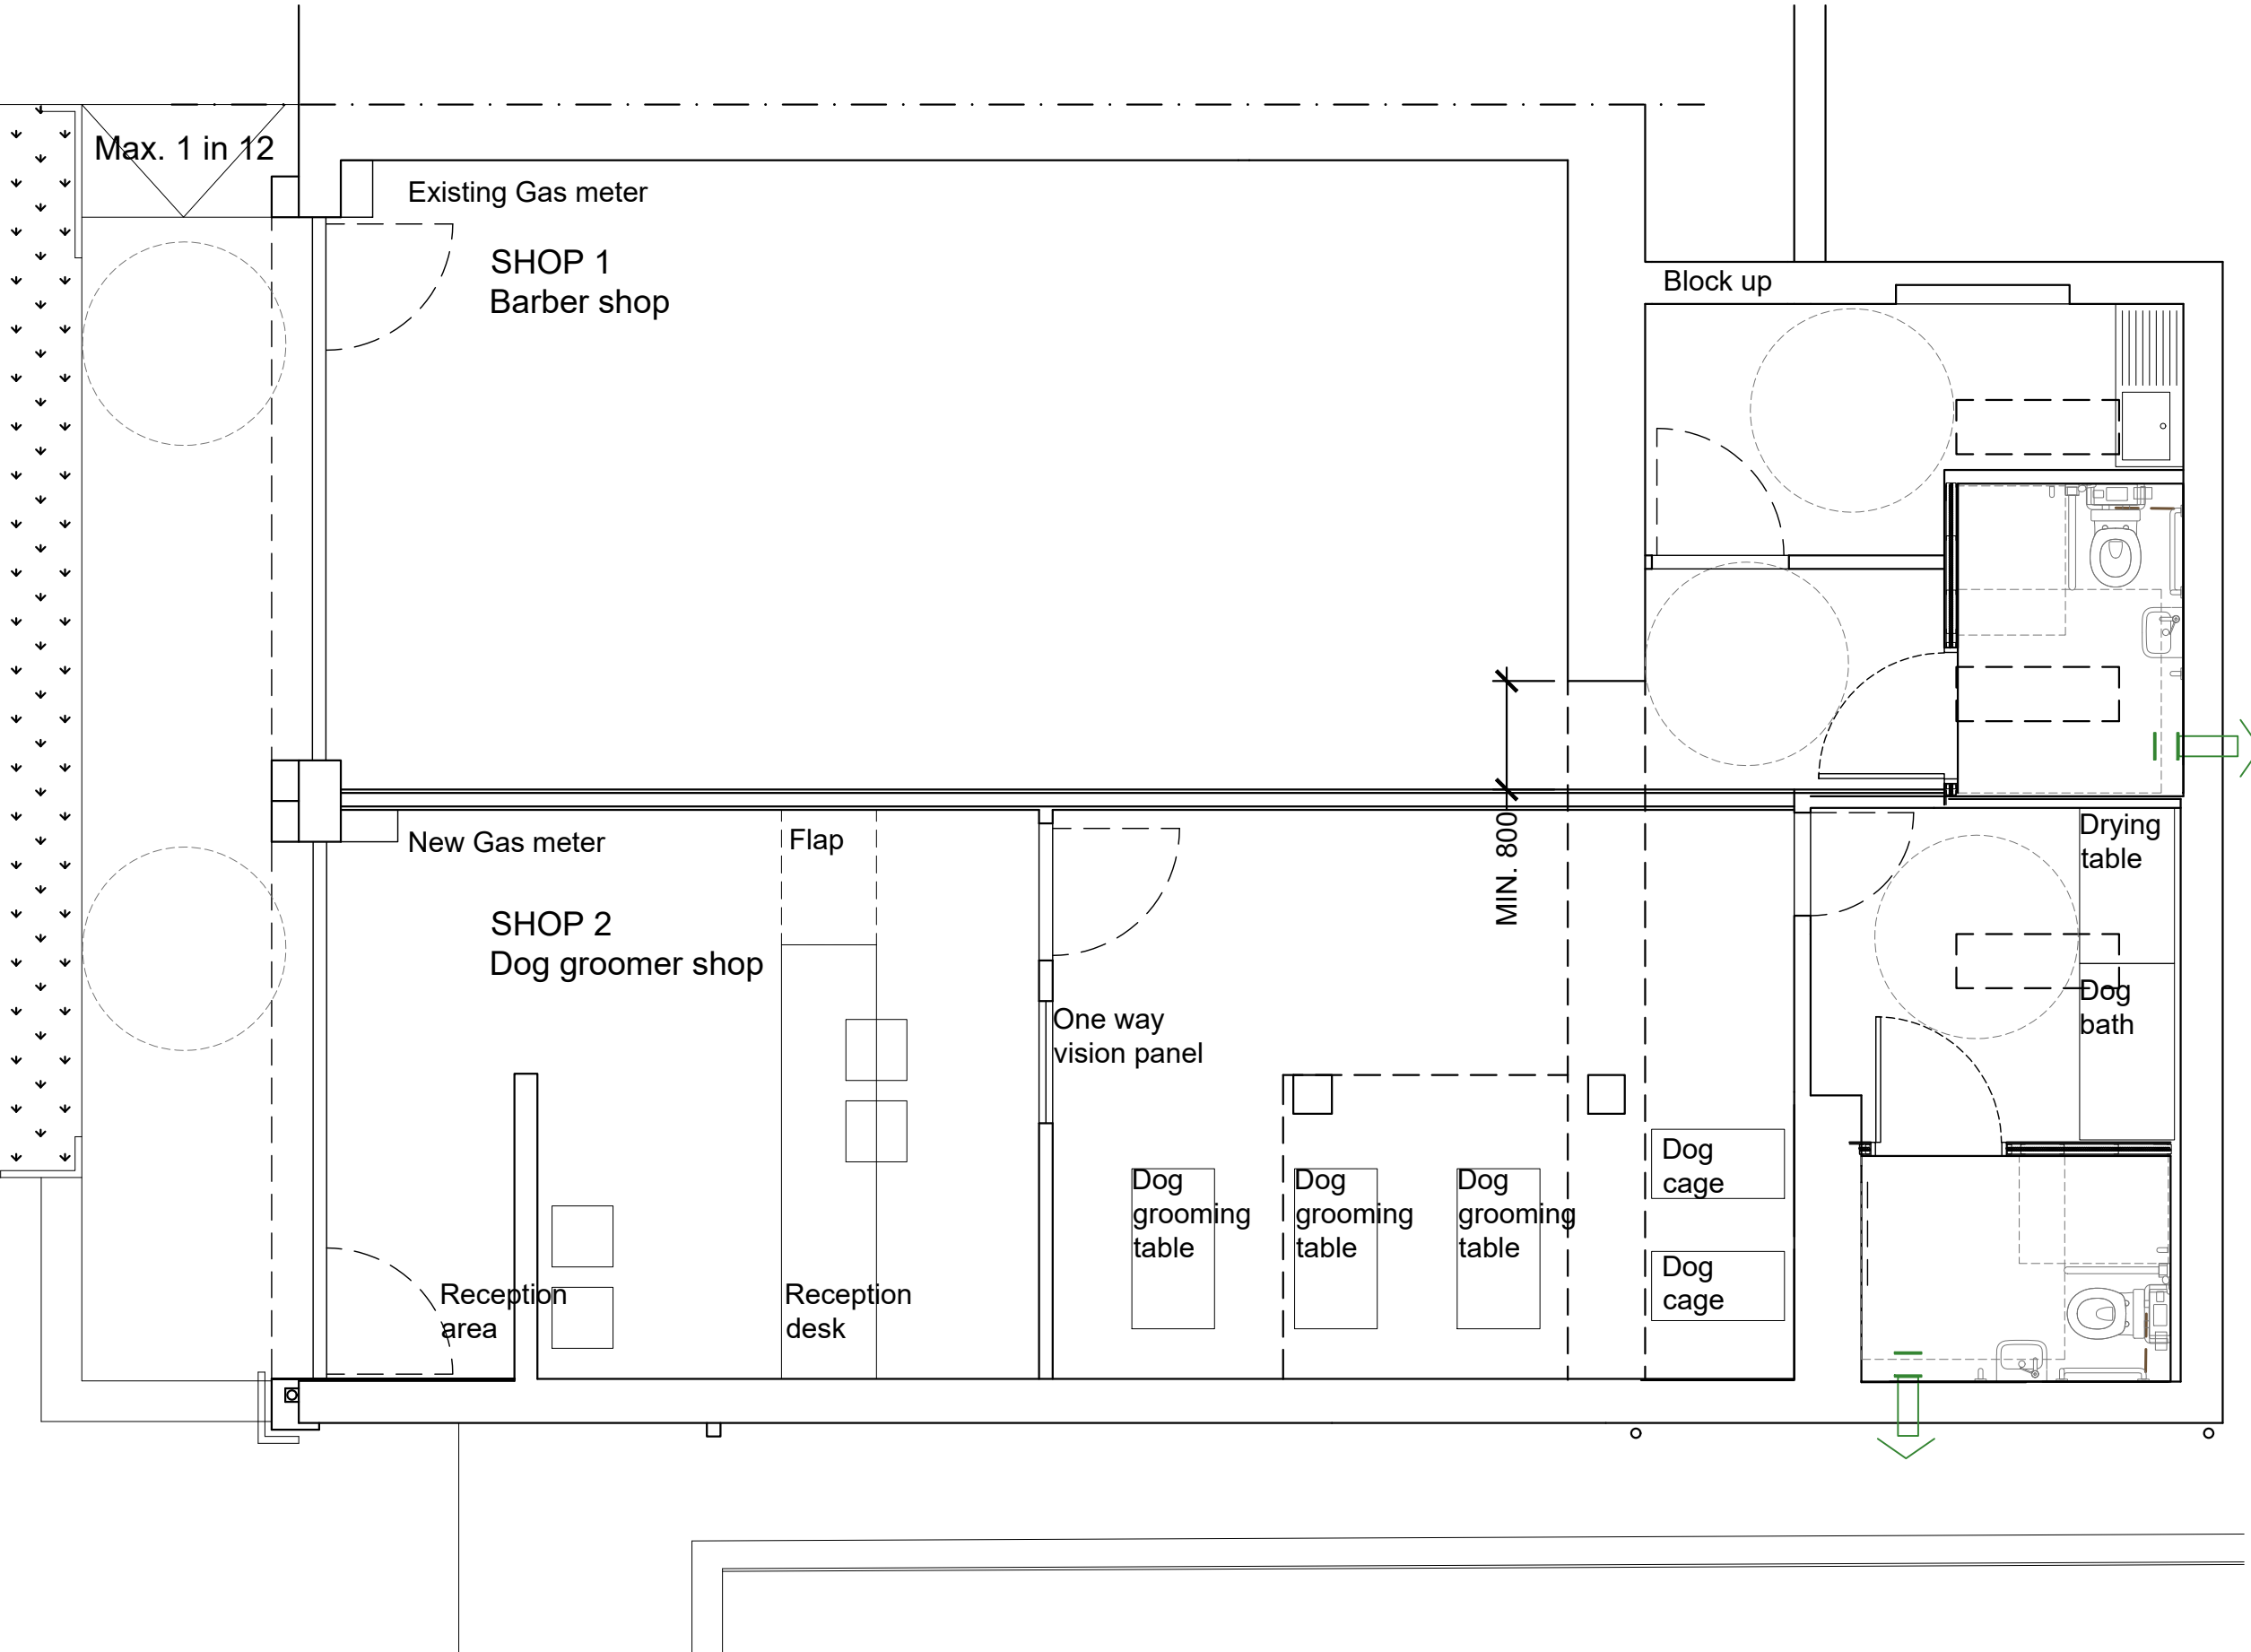

rev.	date	details	drawn	checked

ISSUED FOR: **CONSENTS**

project no.	drawing no.	revision
23.38	L(2-01)	A

project / client:
 87 Burns Cres, Girdle Toll
 Irvine
 KA11 1AQ

drawing:	scale:
Ground floor plan As proposed	1:50@A3
drawn by:	date:
PE	17.01.24
checked by:	date:
-	-

01 Ground floor plan as proposed
 (2-01) 1:50

munro
 ARCHITECTS

Munro Architects Ltd
 23 Portland Road
 Kilmarnock
 KA1 2BT
 tel : 01563 524040
 e-mail: info@munro-architects.co.uk