



# Advertisement 1 - Totem Sign

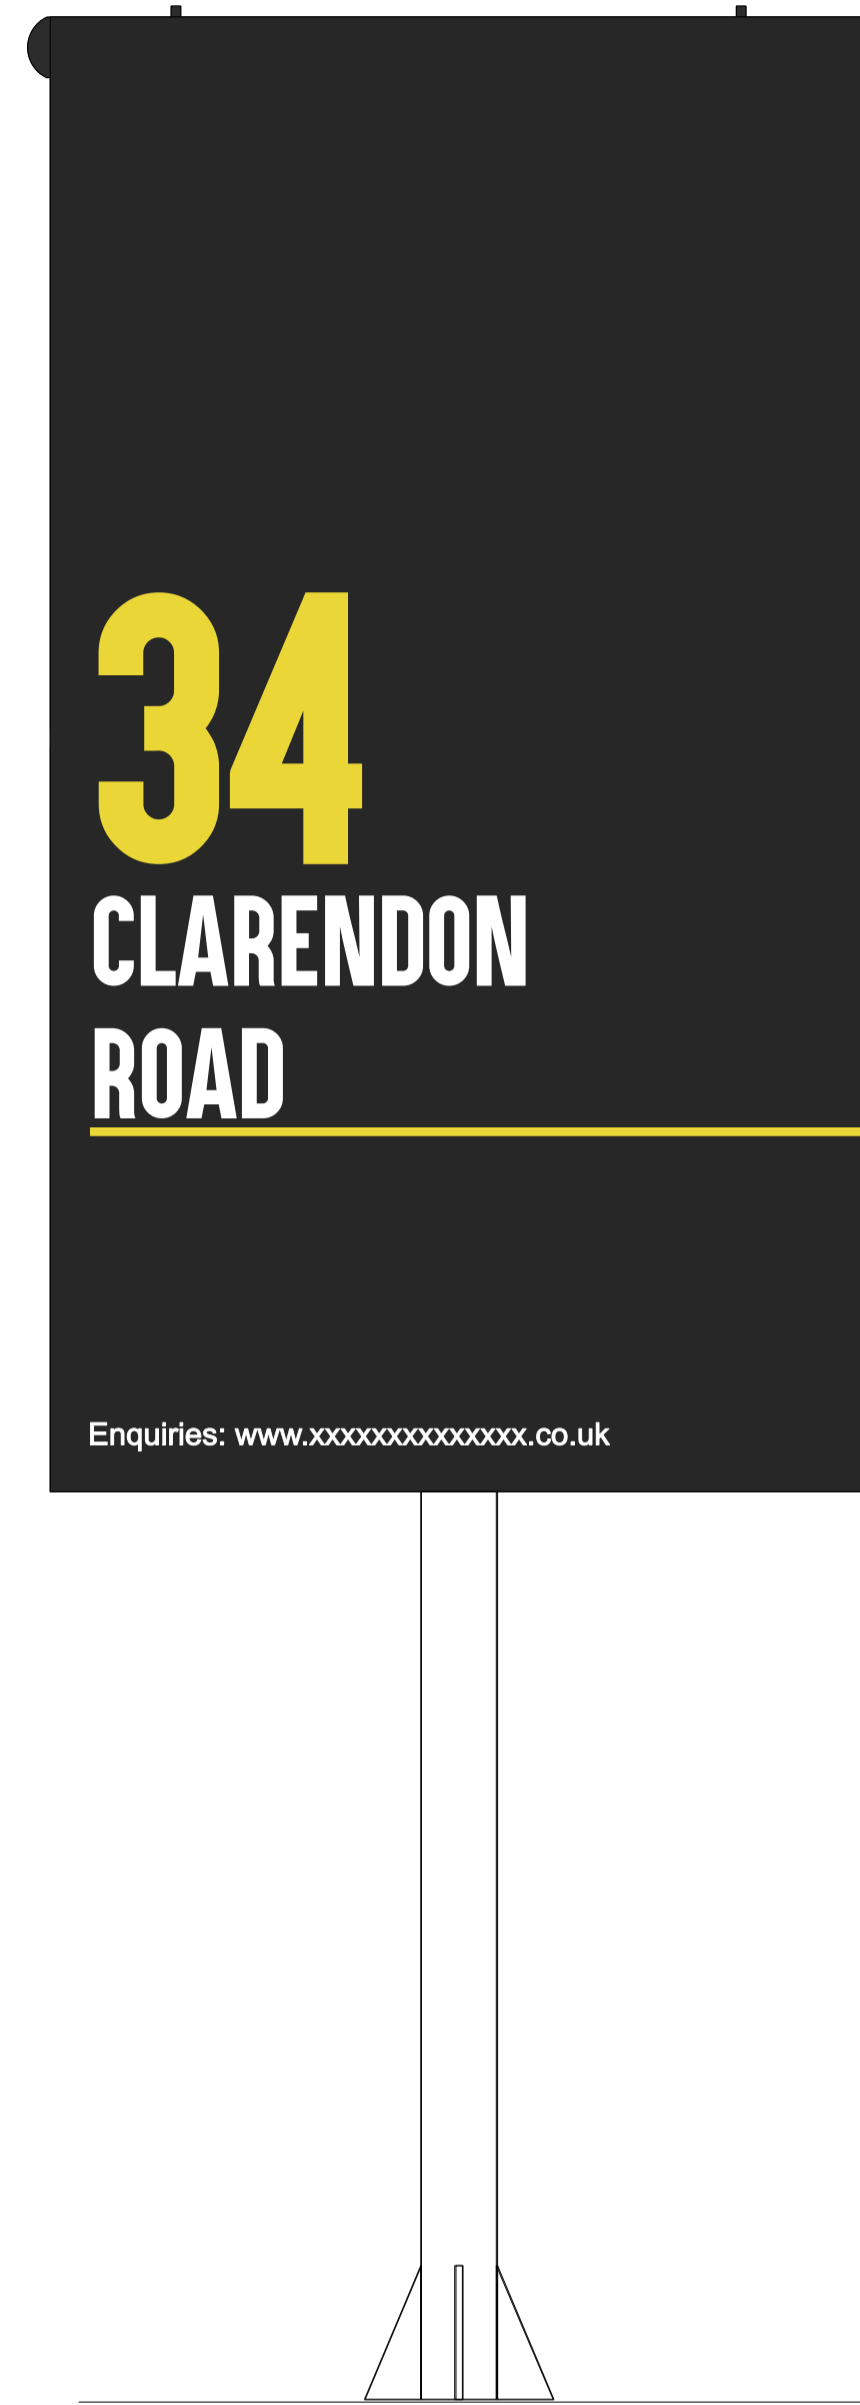

FRONT ELEVATION



SIDE ELEVATION

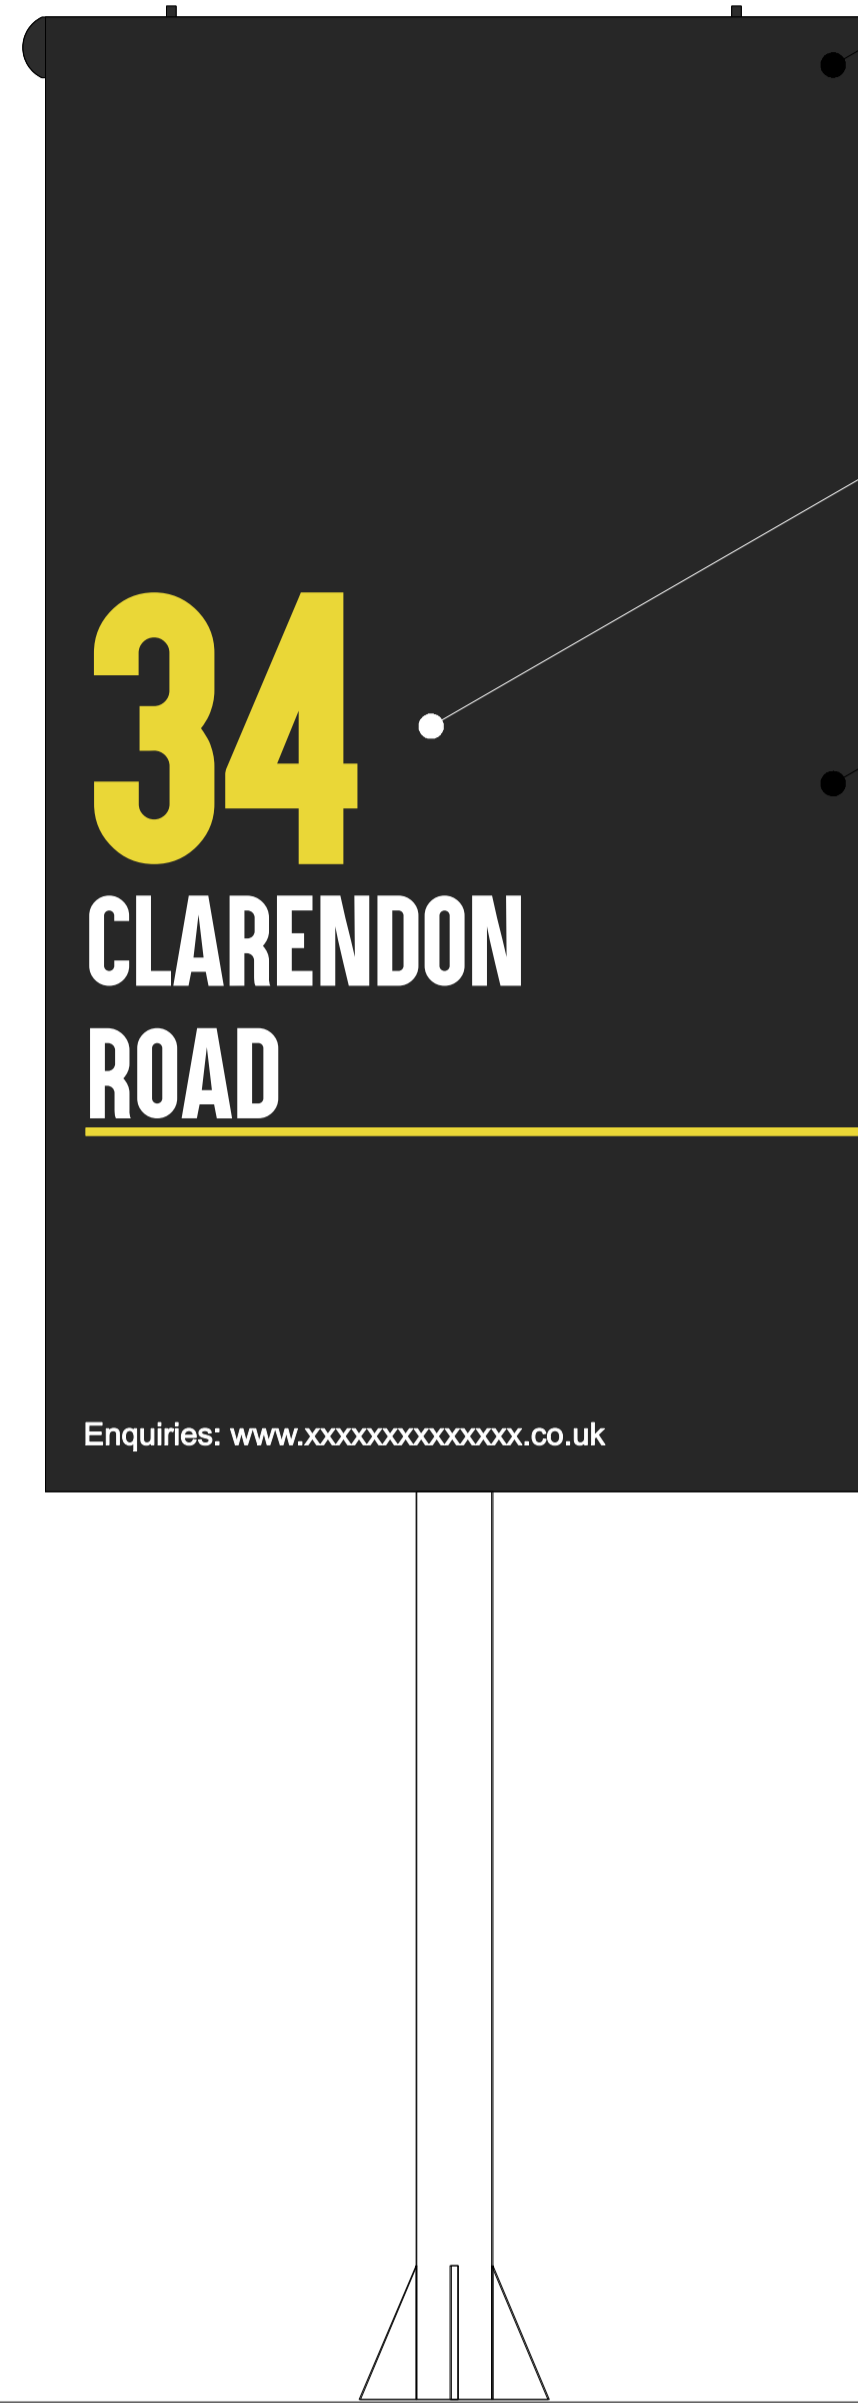

REAR ELEVATION



PLAN

Existing Remote Lighting Channels to be respayed to new colour (refer to notes).

New SAV Decals, Artwork to be provided (Refer to colour references within the notes).

Existing Spray Finished Signage Box to new colour (refer to notes).

## General Notes

1. Do not scale from this drawing.
2. All dimensions to be checked on site.
3. Any discrepancies to be reported to the designers prior to construction.

**4. For Health & Safety Notes refer to Existing GA & RCP plans.**

## Proposed Works

1. Retain existing structure & panel. Remove all existing decals, rub down and prepare existing finish ready to receive new in-situ sprayed finish.

New Finishes:  
Background: RAL 9004 Signal Black  
Text: RAL 1018 Zinc yellow

NB: Mask off any areas to be retained, unfinished, protect surrounding areas and ensure no vehicles in the vicinity.

2. Re-lamp existing light fittings with new LED equivalent.

3. New SAV decals (Artwork to be provided)

## Artwork & Typeface

Design shown is indicative at this stage to show the extent of work required. Full artwork will be provided at a later date.

## Fire performance of materials

The common spaces are part of a Means of Escape Route (MOR) and therefore all materials and finishes should comply with Building Regulations AD B. The main contractor should confirm all materials whether specified or generic, fixtures and fittings are certified to meet with these requirements prior to procurement and installation. If required all materials should be treated to ensure compliance with the following minimum standards.

**Wall & Ceiling Linings:** Euroclass B-s3, d2

**Furniture which complies with one or more of the following:**  
BS 7176 : 2007  
BSEN 1021-1 & 2 : 2006

**Drapes & Curtains Furniture which complies with one or more of the following:**  
BS 5867 pt2 : 2007  
BS EN ISO 6941 : 2003

0 800mm  
1:10



## Revisions

PI 19.03.24 Planning Issue

## Client

Eskmuir Group PIM

## Project

34 Clarendon Road  
Watford  
London WD17 1JJ

## Dwg. Title

**Proposed of Totem Signage - Advertisement 1**

Dwg. No.	Rev.	Scale
1603 - AC - P006	PI	1:10

**SILVER&CO**

Design Consultancy

8 Disney Street London SE1 1JF

+44 (0)20 7357 6759

design@silv.co.uk www.silv.co.uk

© Copyright

This drawing & information displayed must not be copied or used for any purpose without the written permission of SILVER & CO