



NOTES:
 1. THIS DRAWING copyright Mullins Dowse Architects Ltd.
 2. THIS DRAWING is not for construction

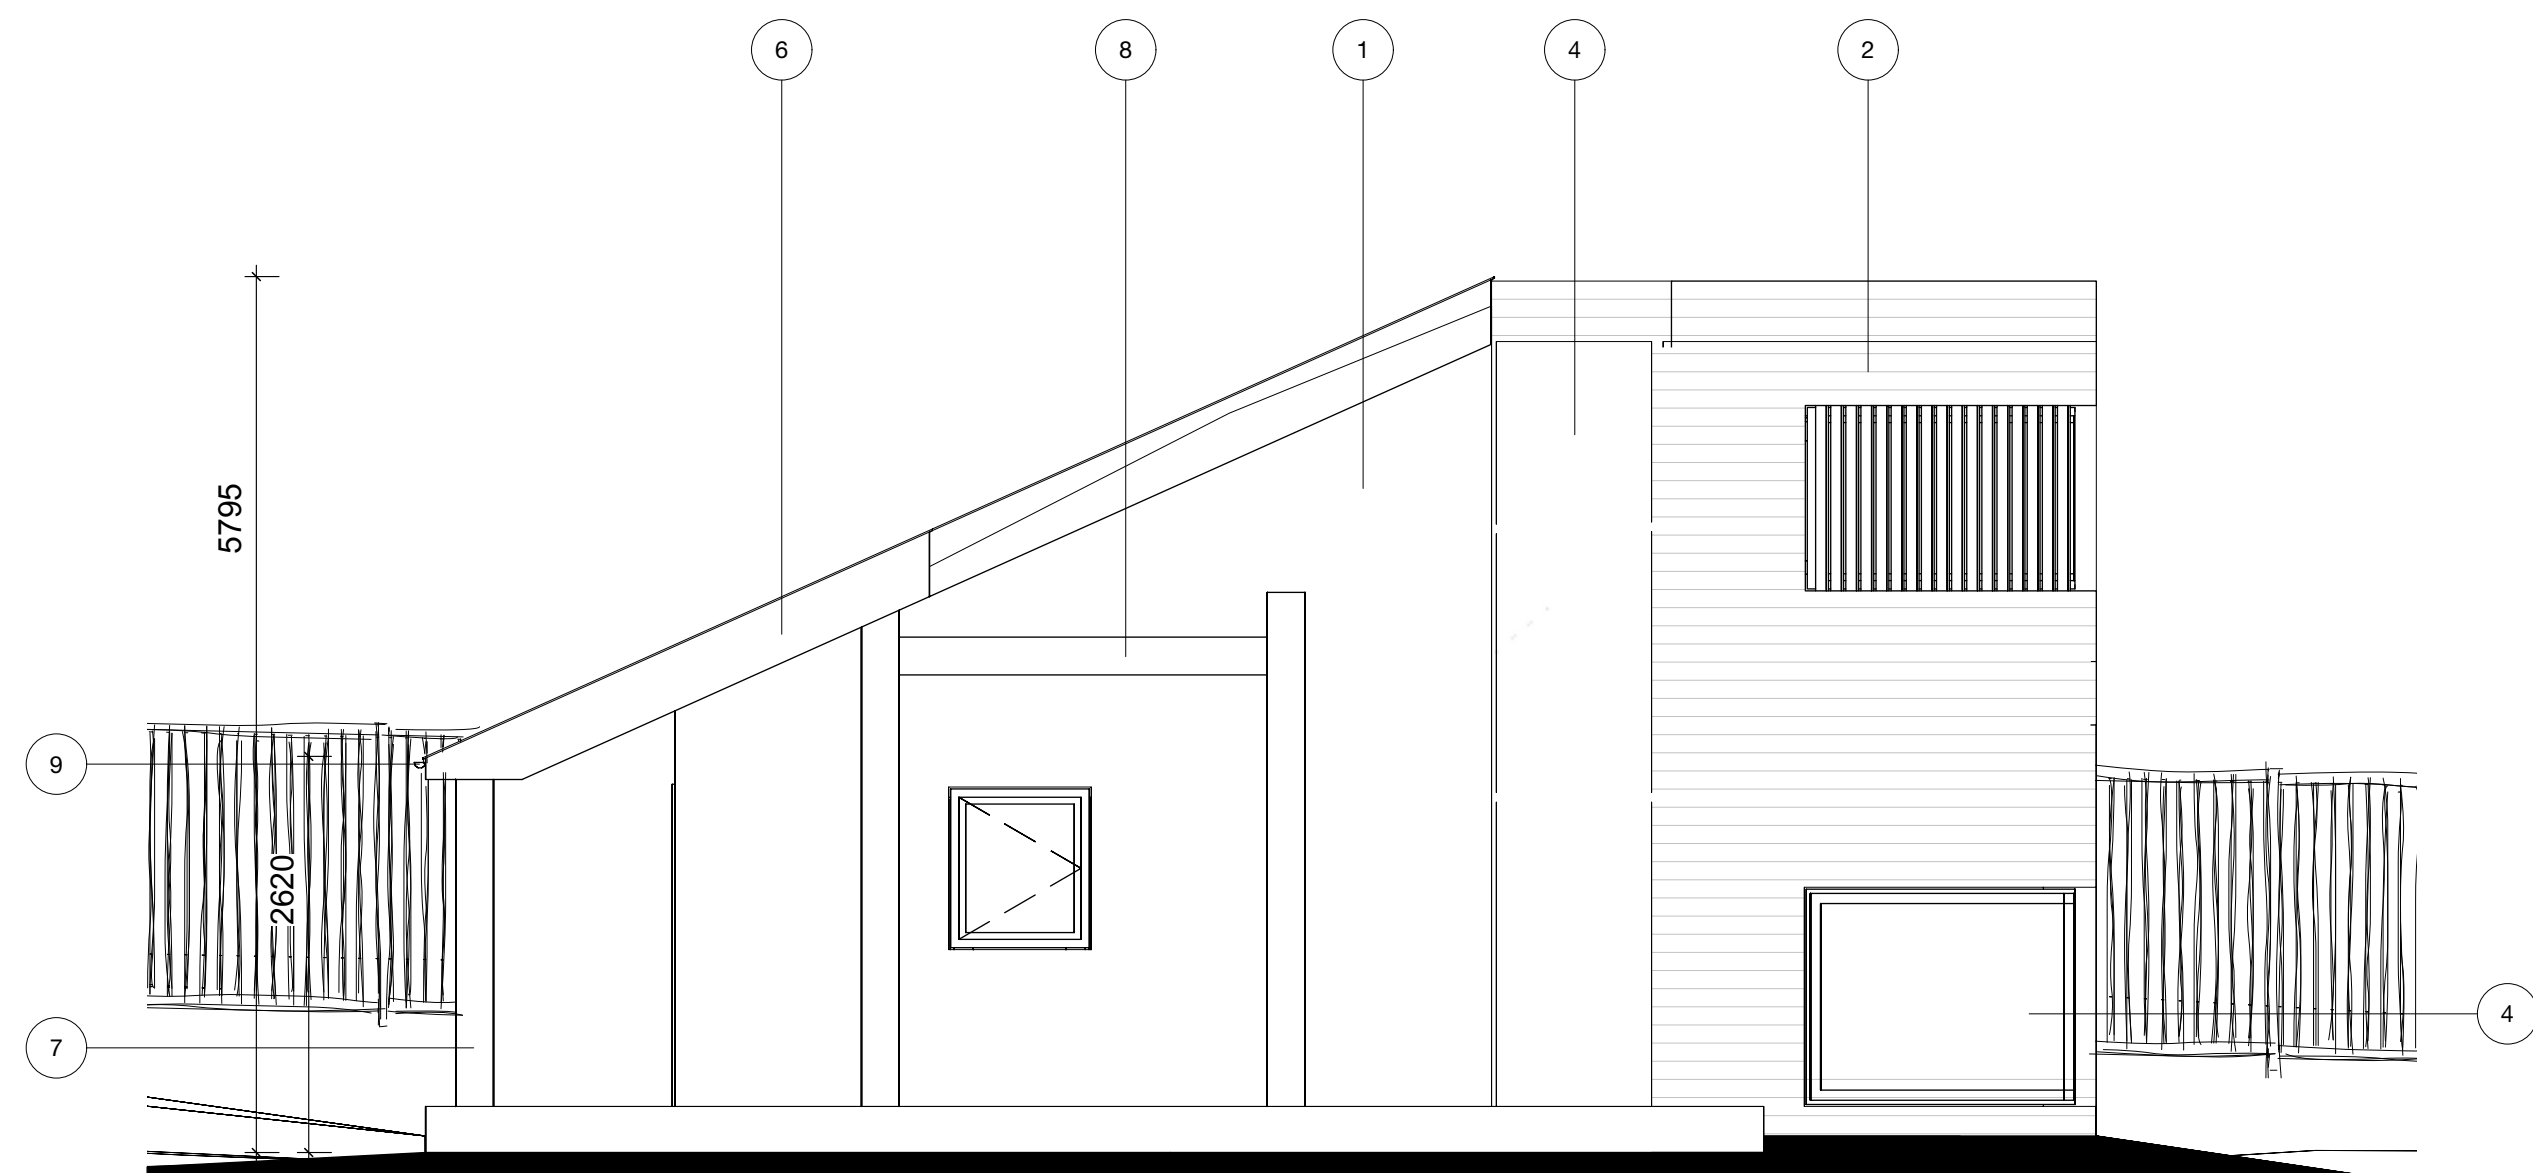


1 East Elevation
 Scale: 1:50

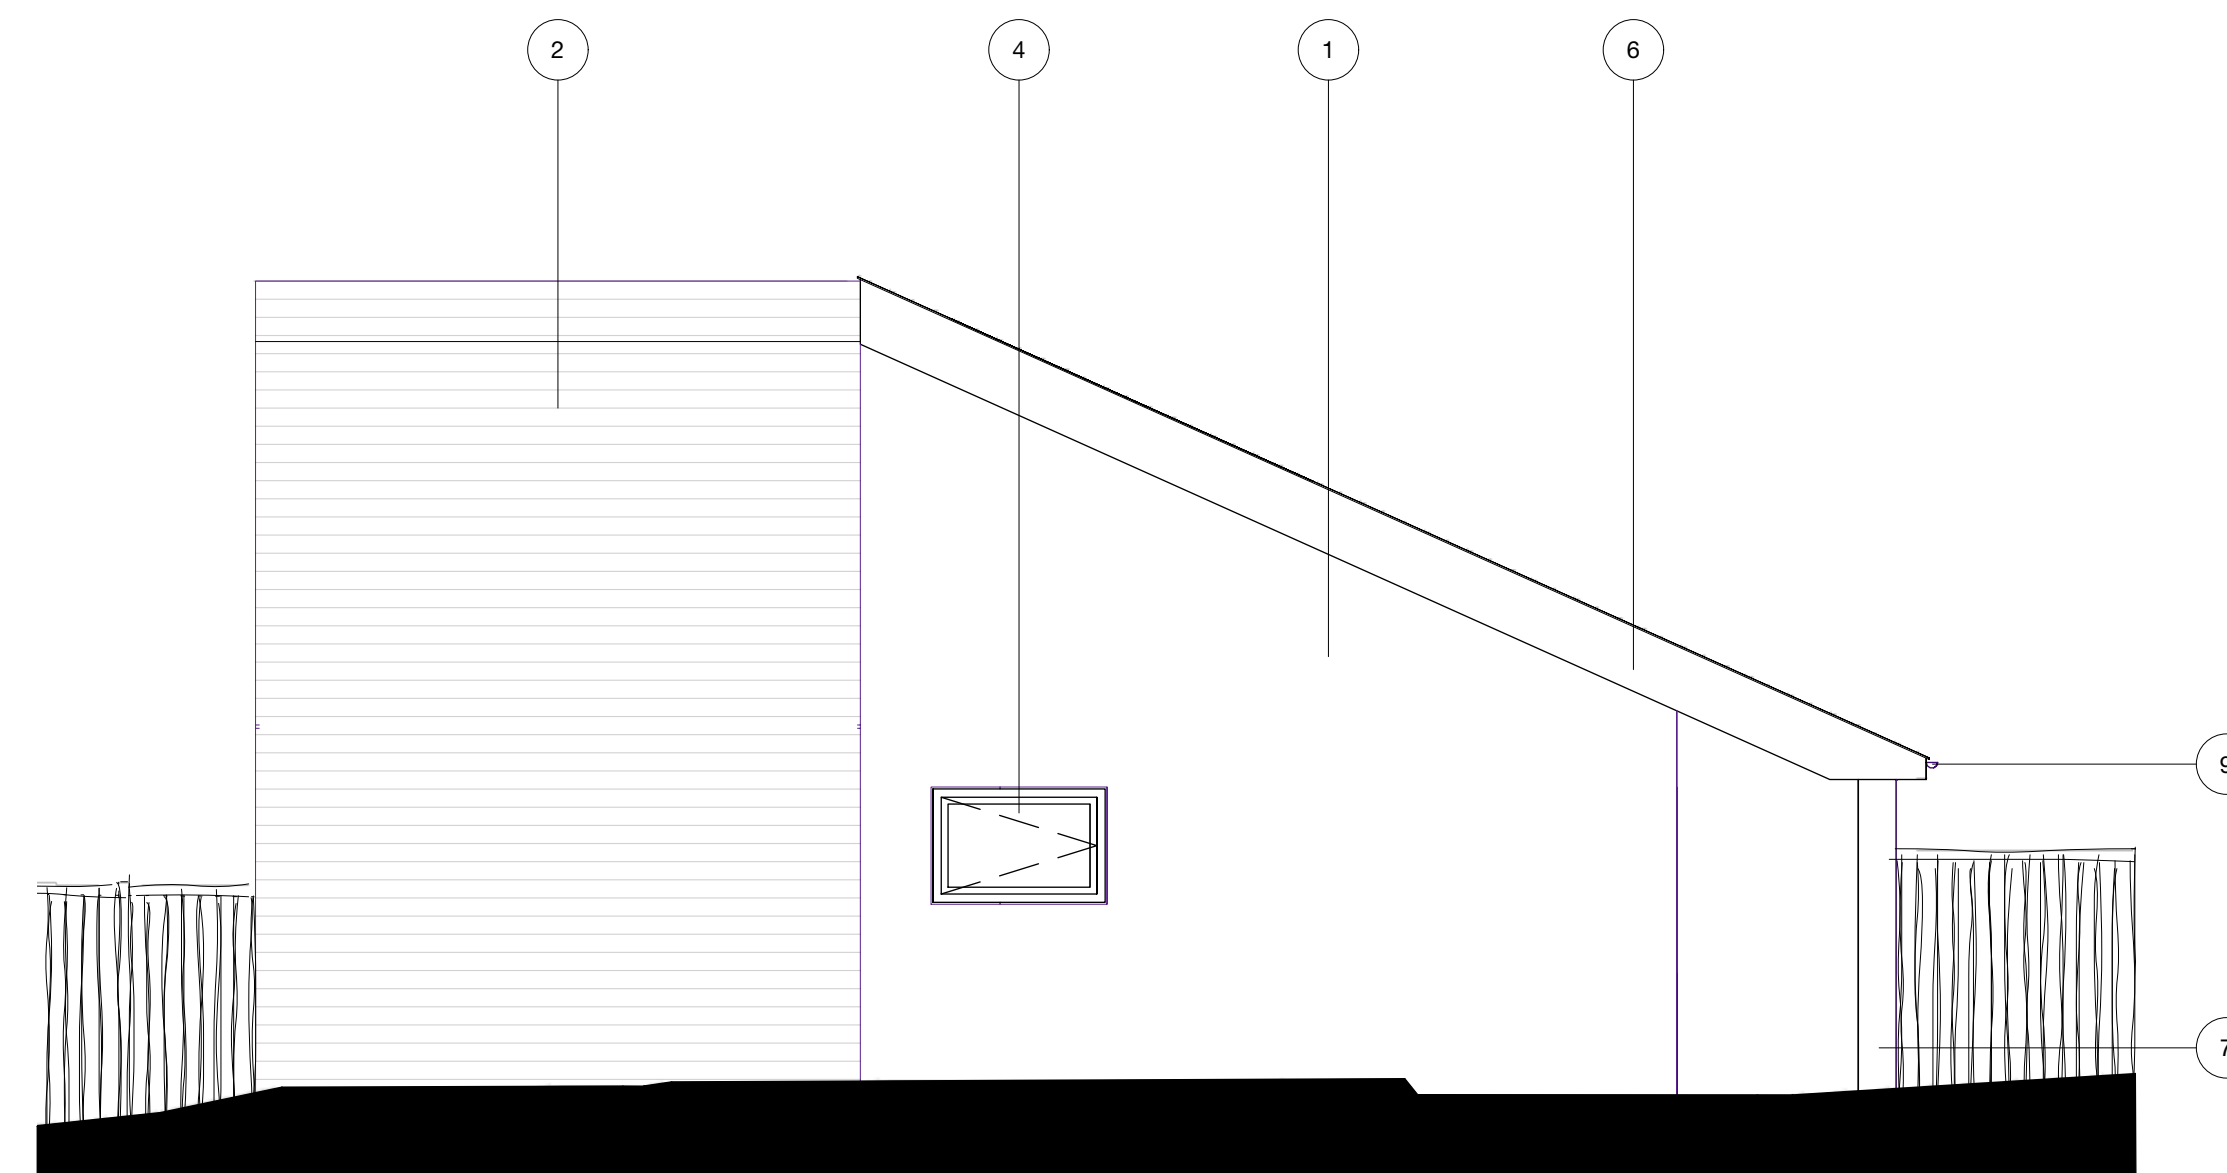

2 West Elevation
 Scale: 1:50

- MATERIAL KEY**
- 1. Soft Red Brick
 - 2. Natural finished Timber Cladding
 - 3. Slate Tiles, with Solar Panels
 - 4. Powder Coated Aluminium Windows and Doors
 - 5. Powder Coated Aluminium Rooflights
 - 6. Natural Timber Barge Boards, Soffits and Fascias
 - 7. Natural Timber Posts
 - 8. Natural Timber Pergola
 - 9. Black Gutters and Downpipes

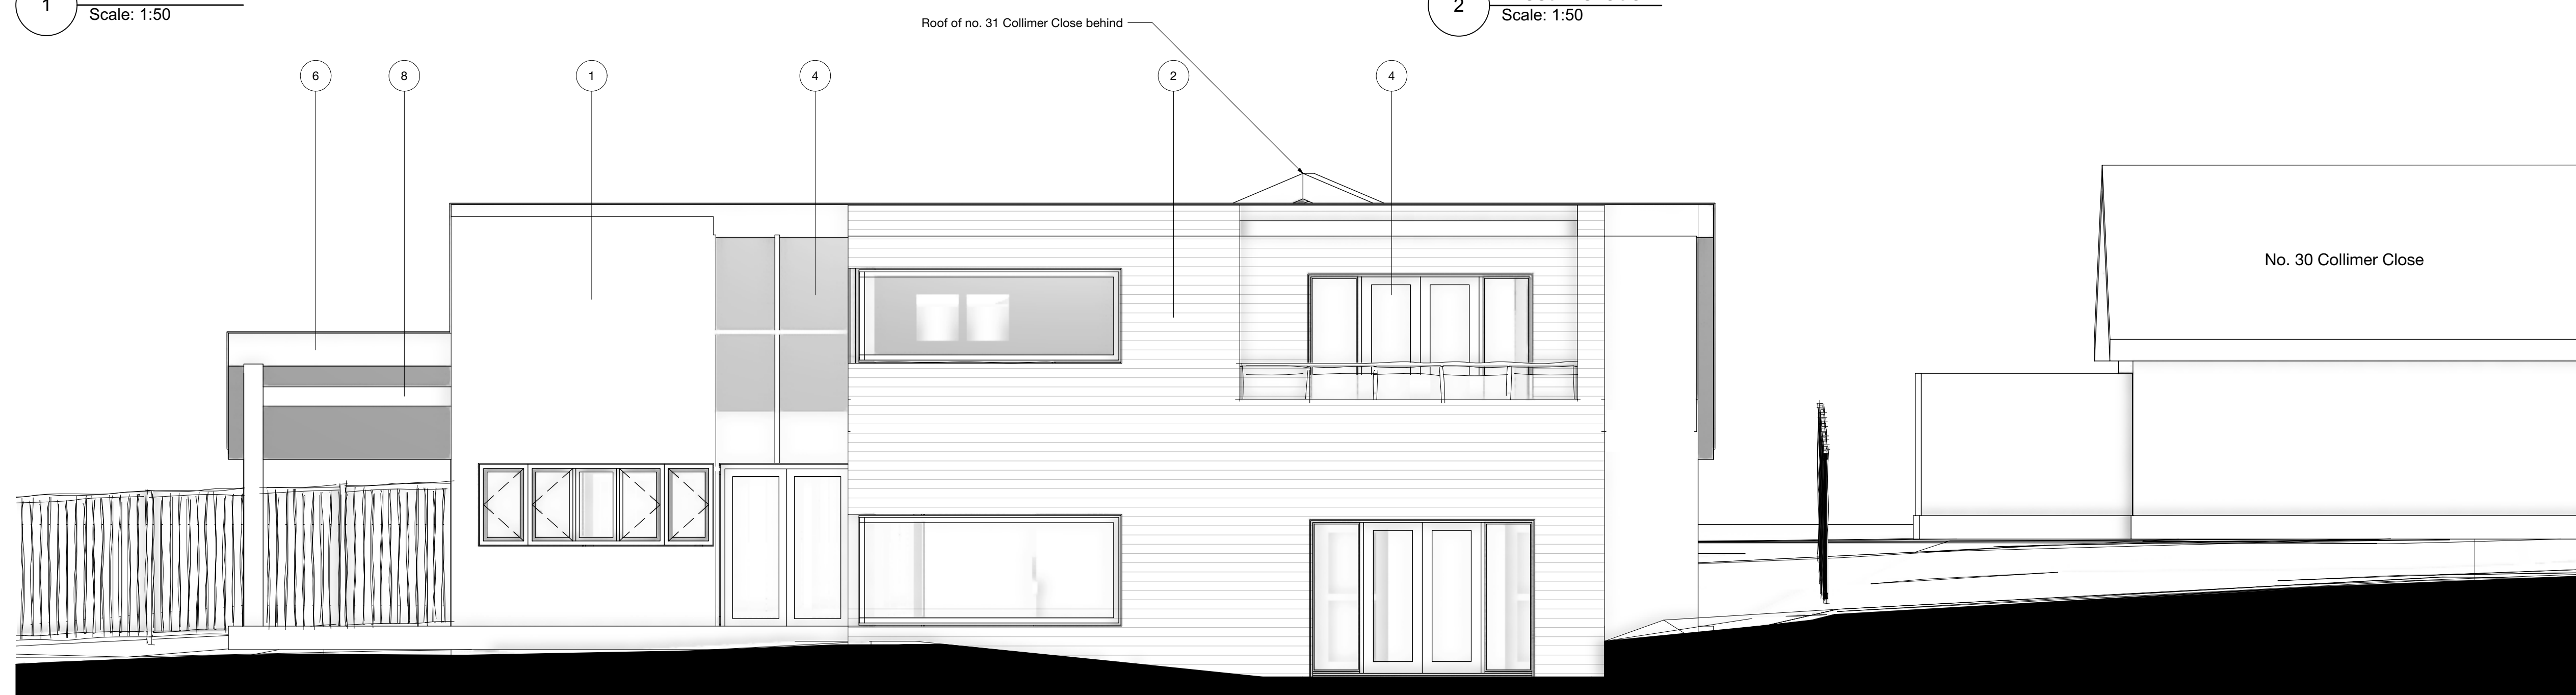

3 North Elevation
 Scale: 1:50



4 South Elevation
 Scale: 1:50

IDA

12 Riduna Park, Station Road, Melton, Woodbridge, Suffolk, IP12 1QT
 01394 382544 www.mullinsdowse.co.uk

revision	date	description	drawn	checked	
		Land Adjacent to 30 Collimer Close			
drawing Elevations					
date	drawn	checked	status	sheet	scale
MAR 2024	AR	ES	PLANNING	A1	1:50
job ref	drawing	revision			
6440	003				

Mullins Dowse
 Architects