





- NOTES:
1. THIS DRAWING copyright Mullins Dowse Architects Ltd.
 2. THIS DRAWING is not for construction

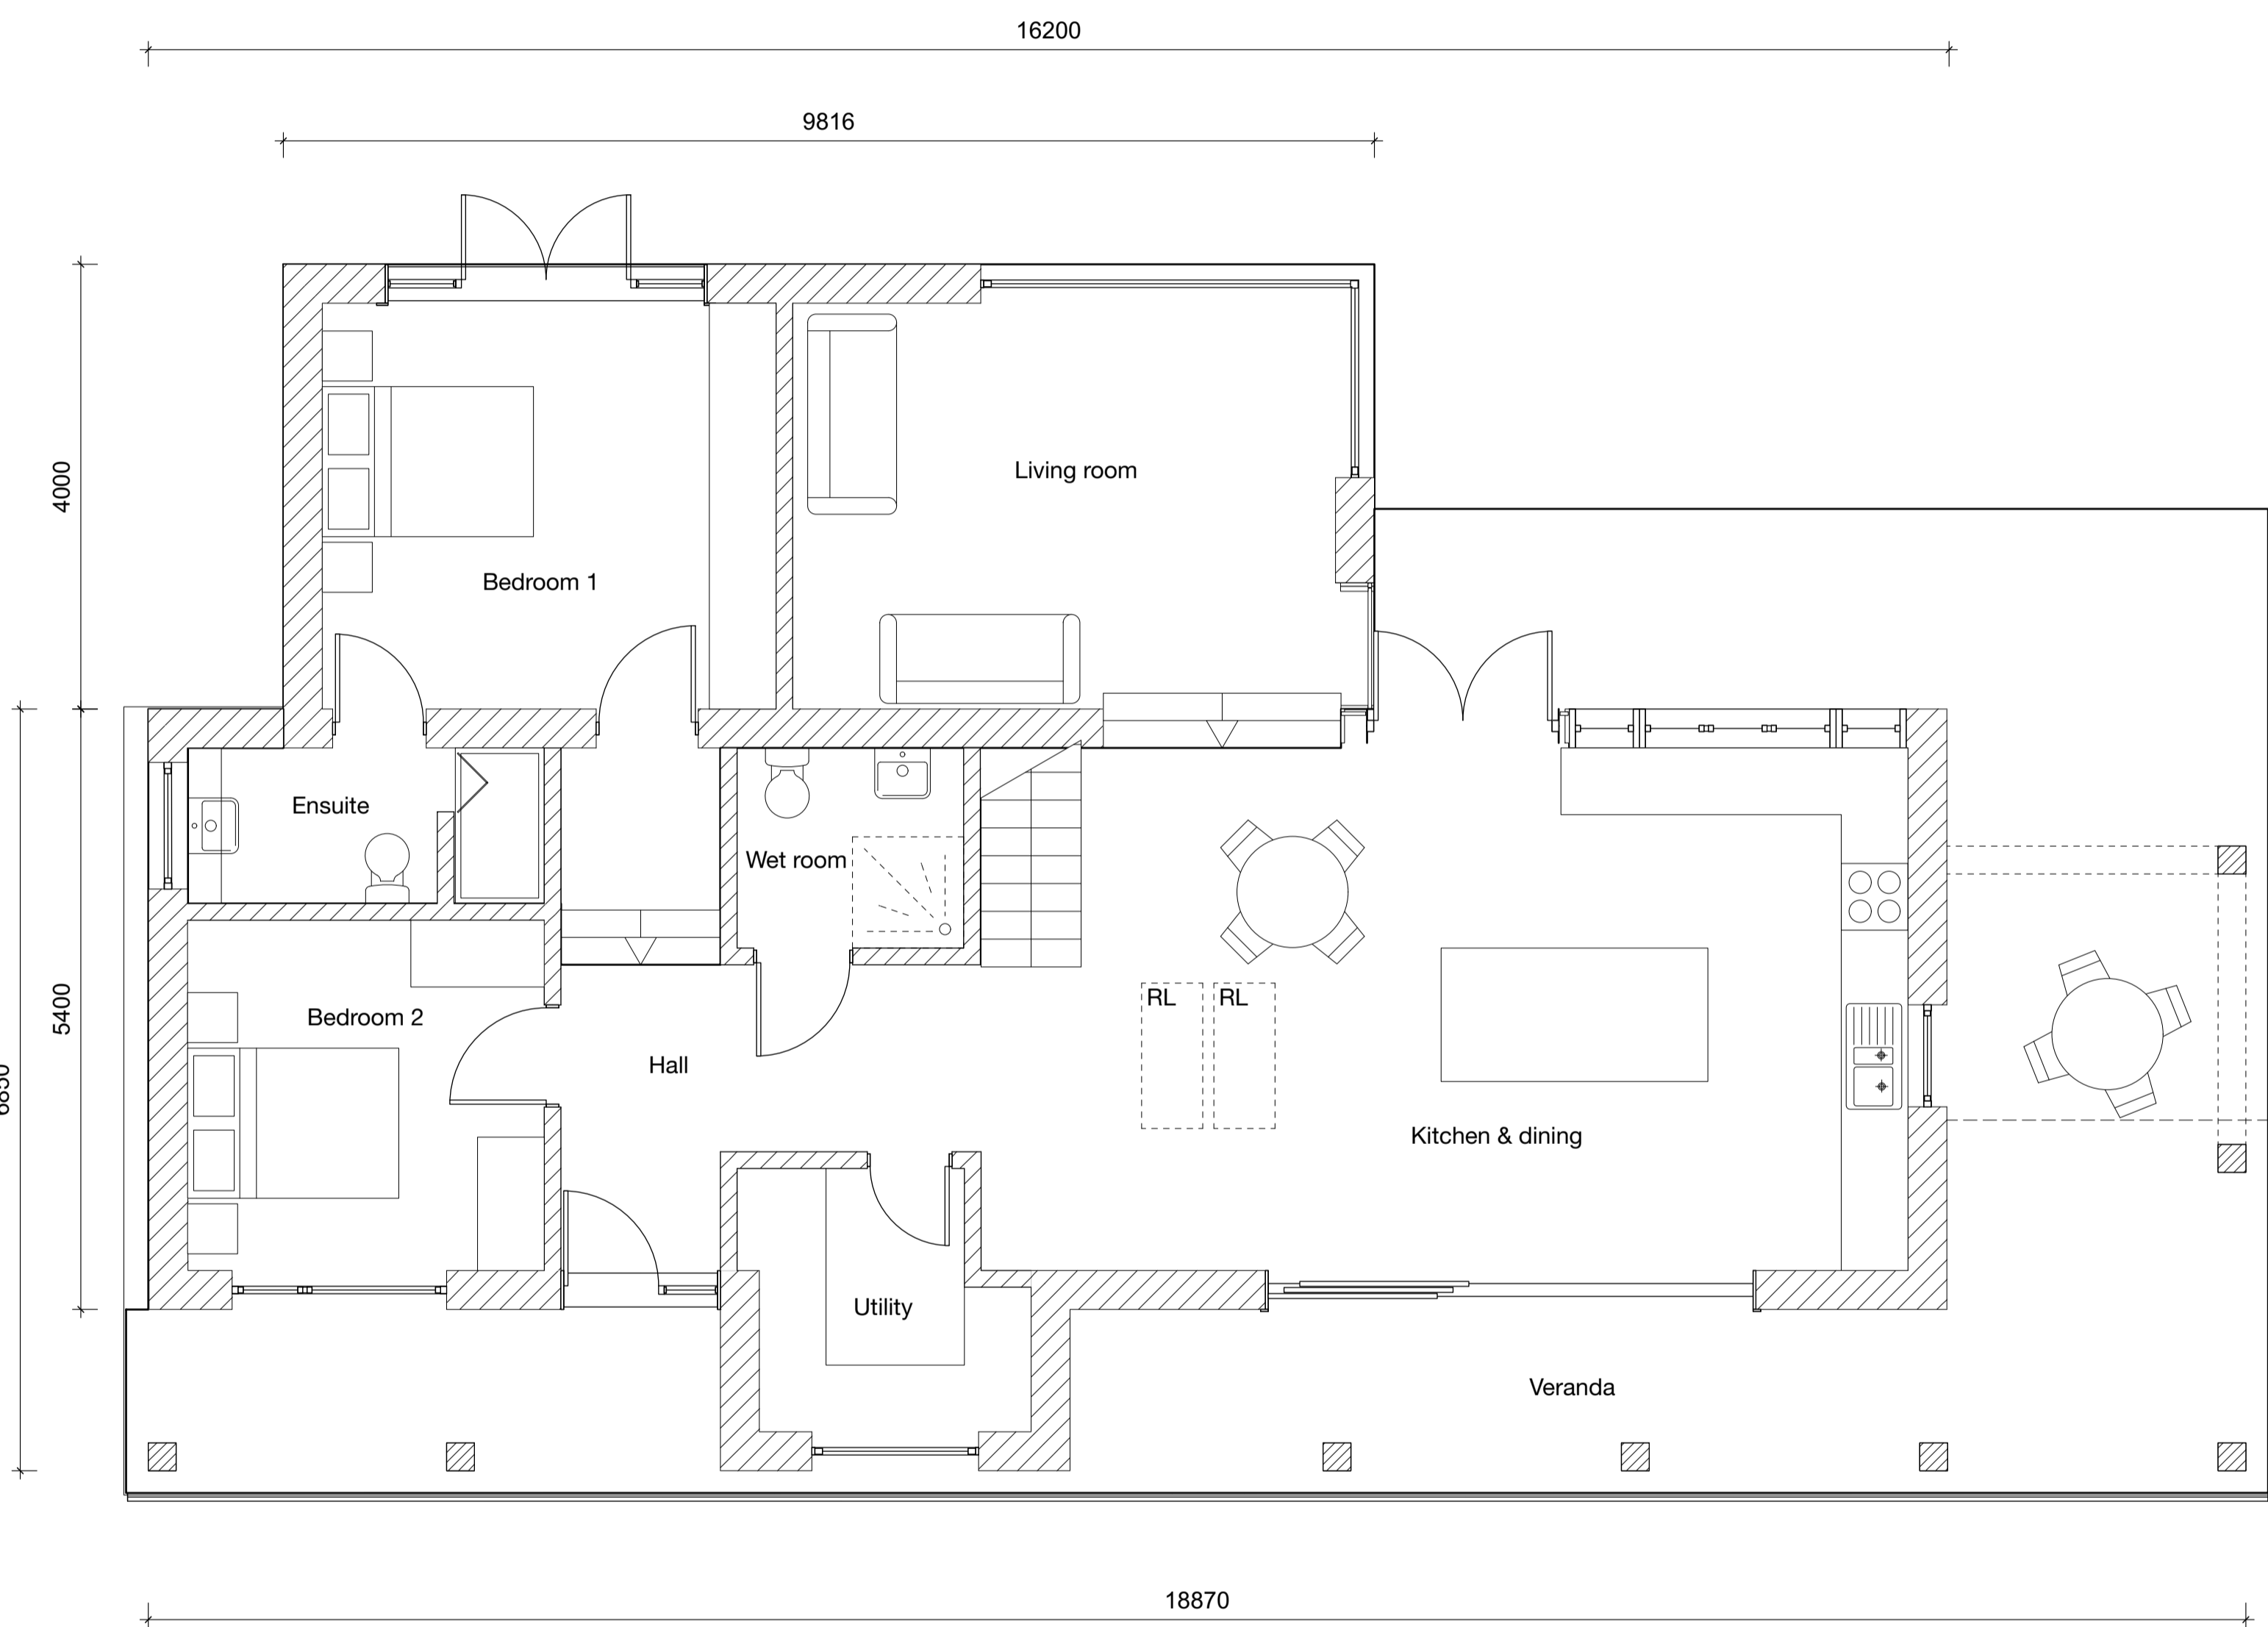

1 Ground Floor Plan
Scale: 1:50

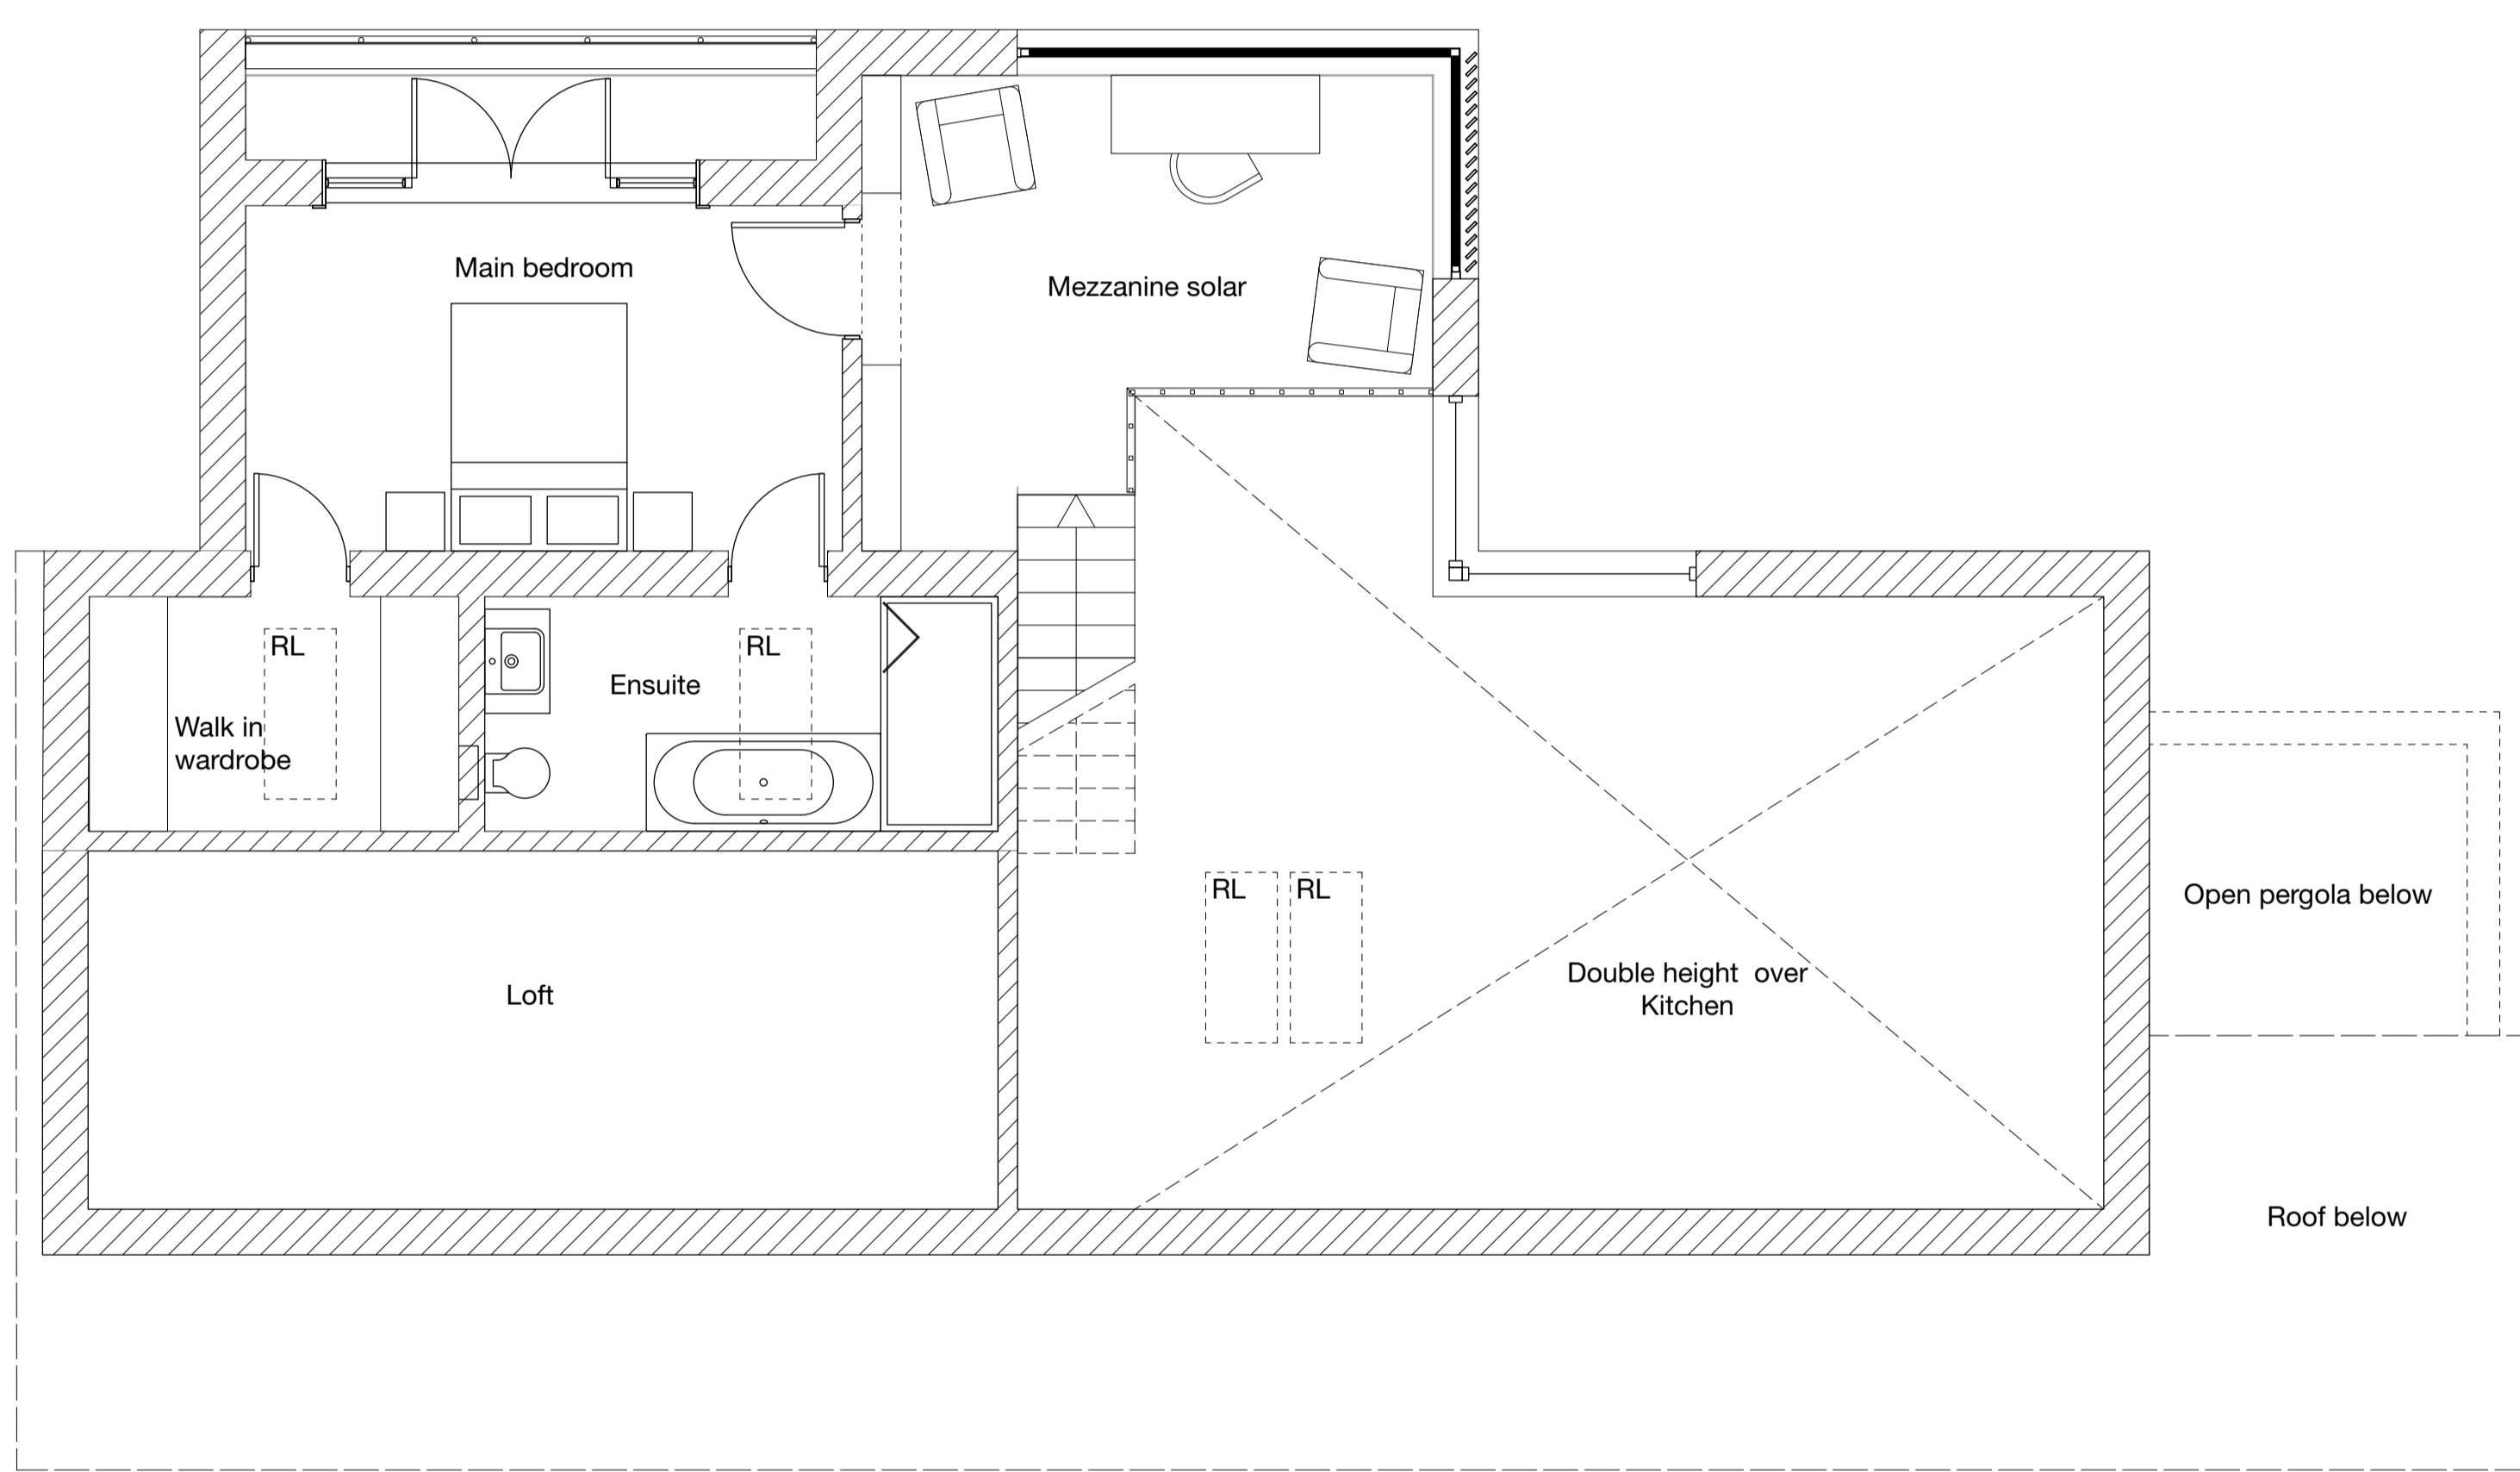

2 First Floor Plan
Scale: 1:50

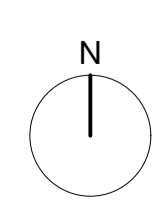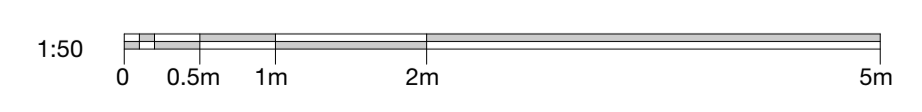

12 Riduna Park, Station Road, Melton, Woodbridge, Suffolk, IP12 1QT
01394 382544 www.mullinsdowse.co.uk

revision	date	description	drawn	checked
project Land Adjacent to 30 Collimer Close				
drawing Proposed Floor Plan				
date	drawn	checked	status	sheet scale
MAR 2024	AR	ES	PLANNING	A1 1:50
job ref	drawing	revision		
6440	002			

Mullins Dowse Architects